
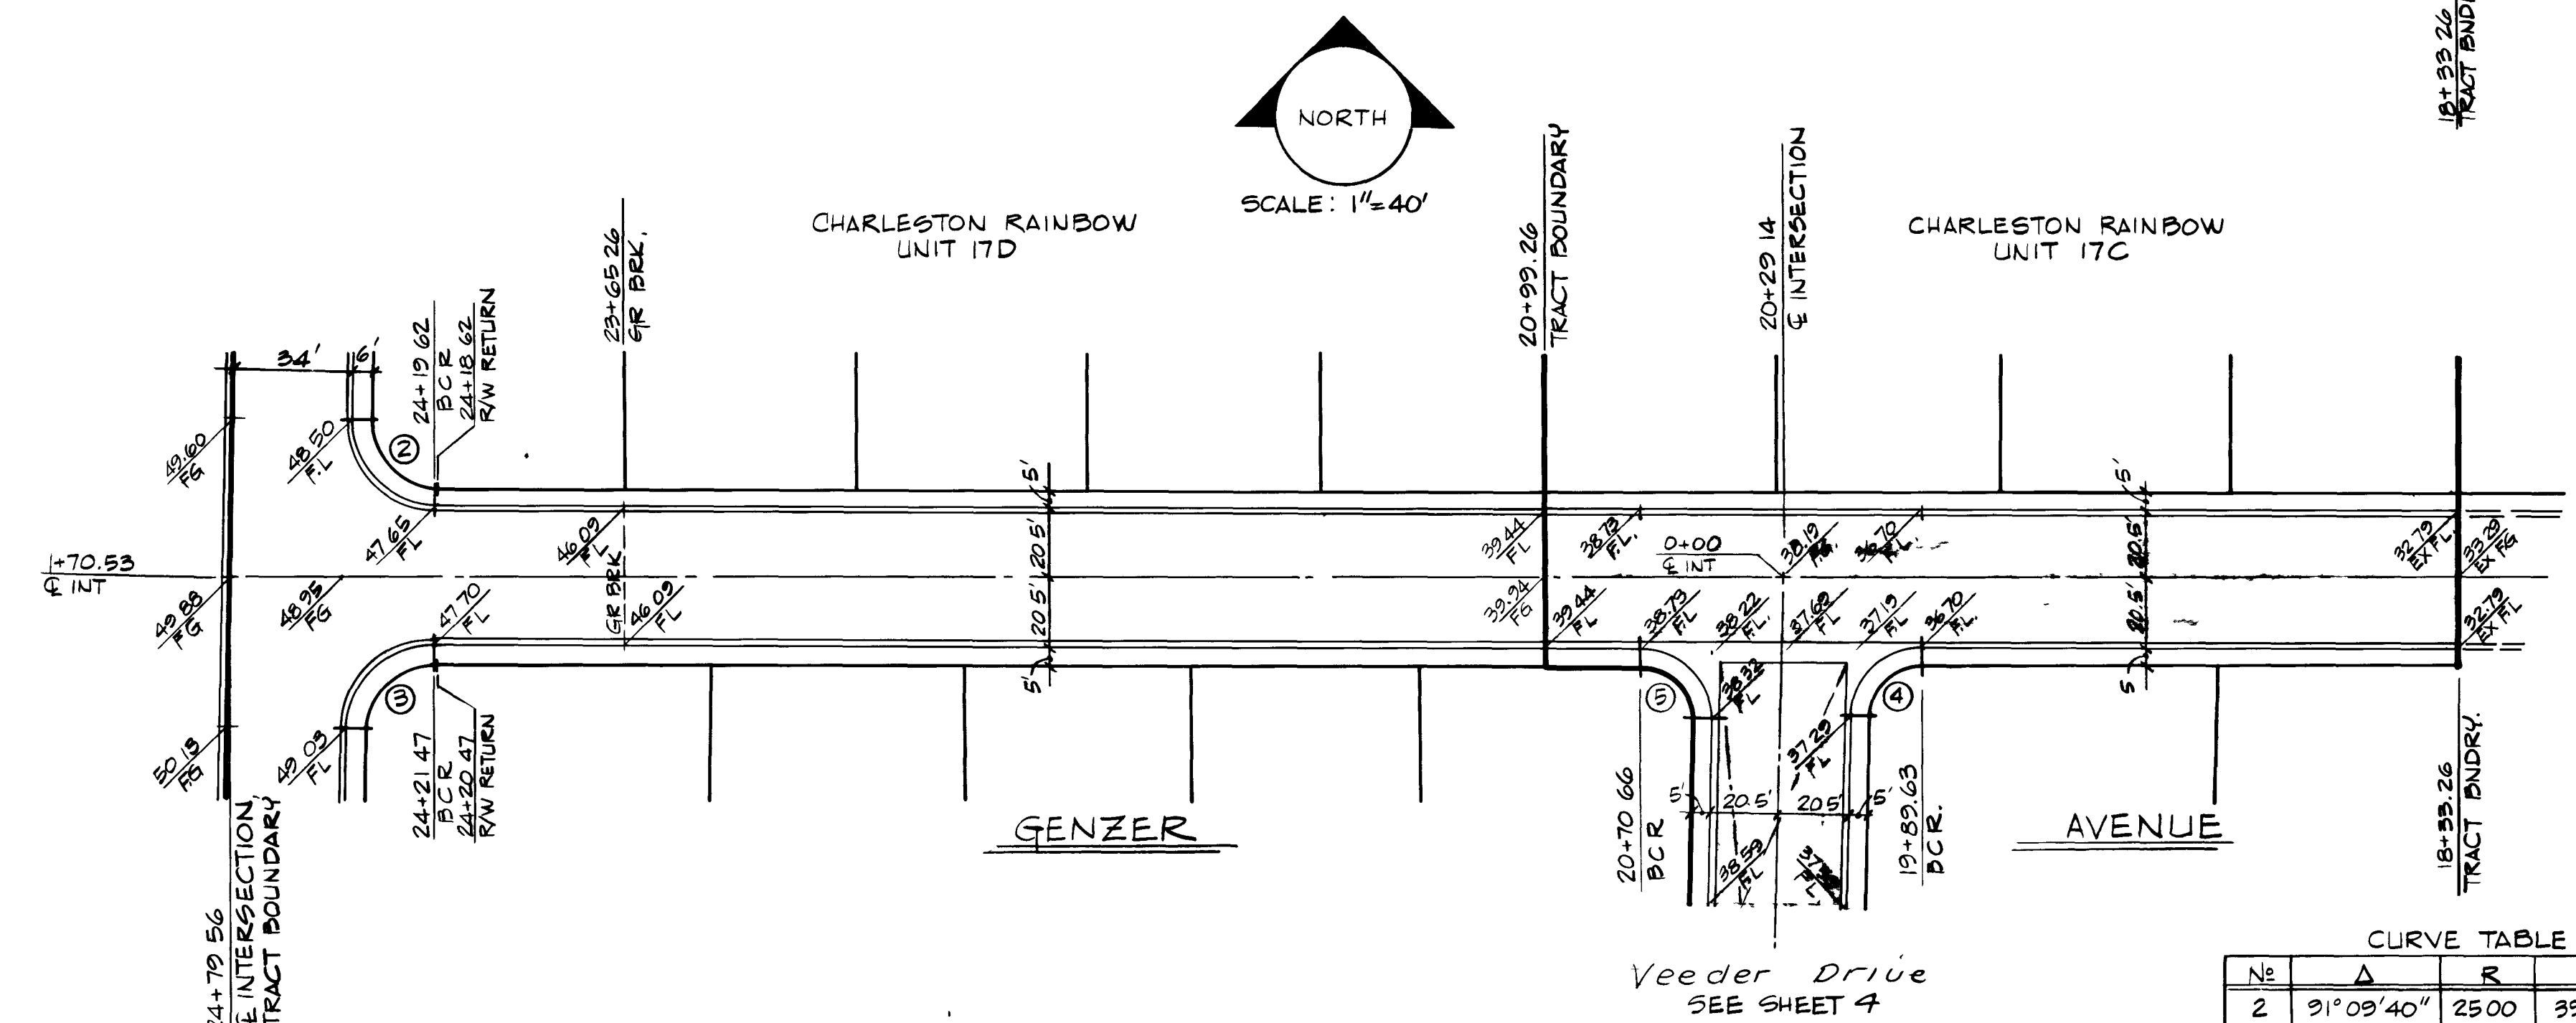


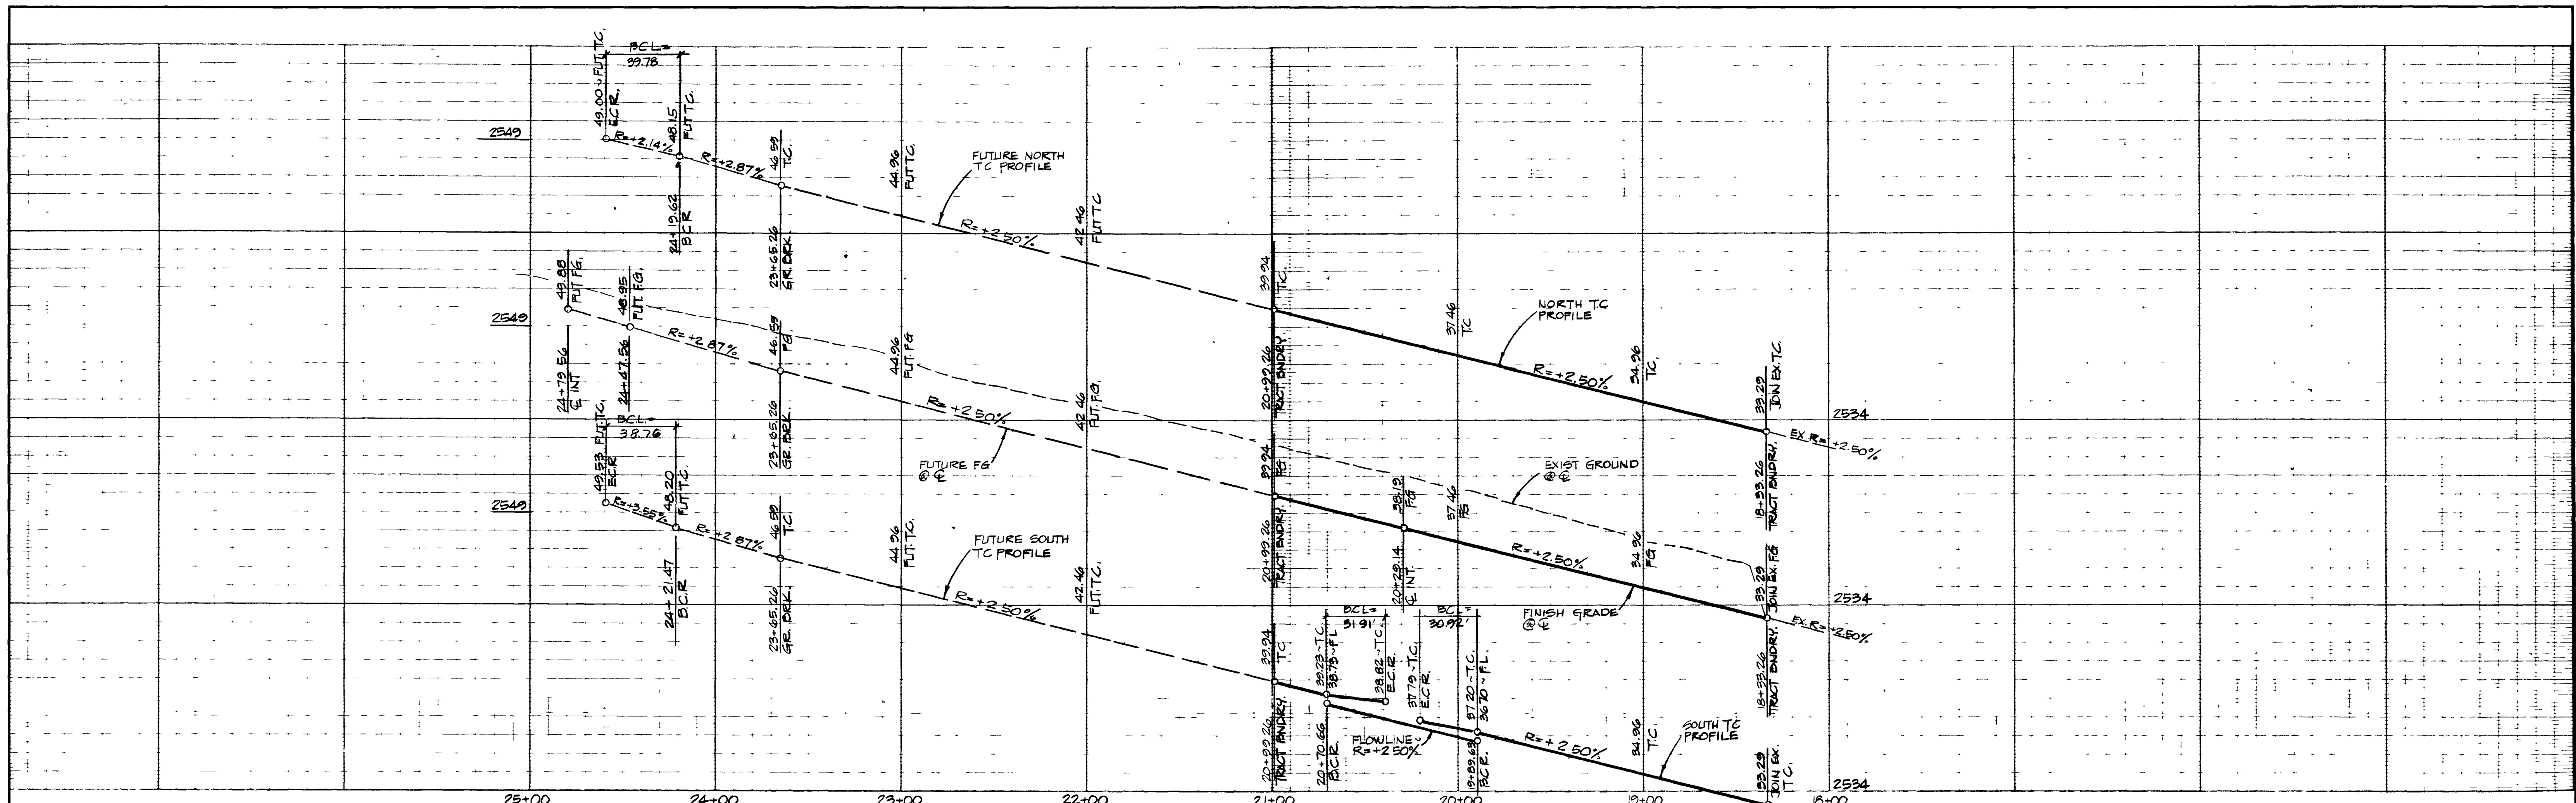

VEEDER DRIVE
SEE SHEET 4

CURVE TABLE				
No	Δ	R	L	T
2	91°09'40"	2500	39.78	25.51
3	88°50'20"	2500	38.76	24.50
4	88°34'32"	2000	30.92	19.51
5	91°25'28"	2000	31.91	20.50

APPROVED

 CLV CITY ENGINEER
 DATE 6/27/19

N/A
 CLV FIELD OPERATIONS ENGINEER
 DATE

CLV QUALITY CONTROL ENGINEER
 DATE 6-27-19

CLV TRAFFIC ENGINEER
 DATE 6-26-19


SUBMITTED BY:

 CHARLEY R. JOHNSON, PE
 NEVADA CERTIFICATE NO 3005
 DATE 12/21/18

CONSULTING ENGINEERS & PLANNERS
 2209 PARADISE ROAD LAS VEGAS, NEVADA 89105
 (702) 735-0227

CHARLESTON RAINBOW- UNIT 17C
 STREET PLAN & PROFILE
 GENZER AVENUE

SCALE:	WO NO 1066-17C	DATE 12/21/18	SHEET	OF
HORIZ 1"=40'	DES VK	REV	5	10
VERT 1"=4'	CHK	REV		

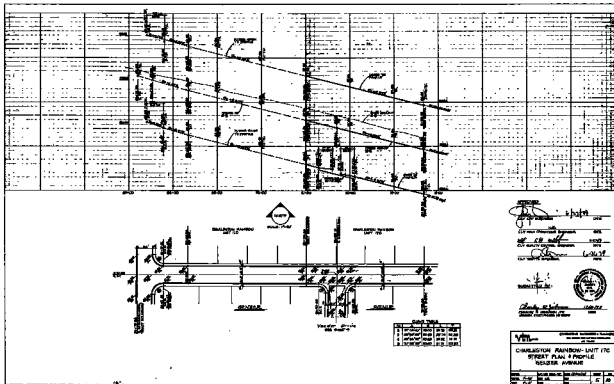






