
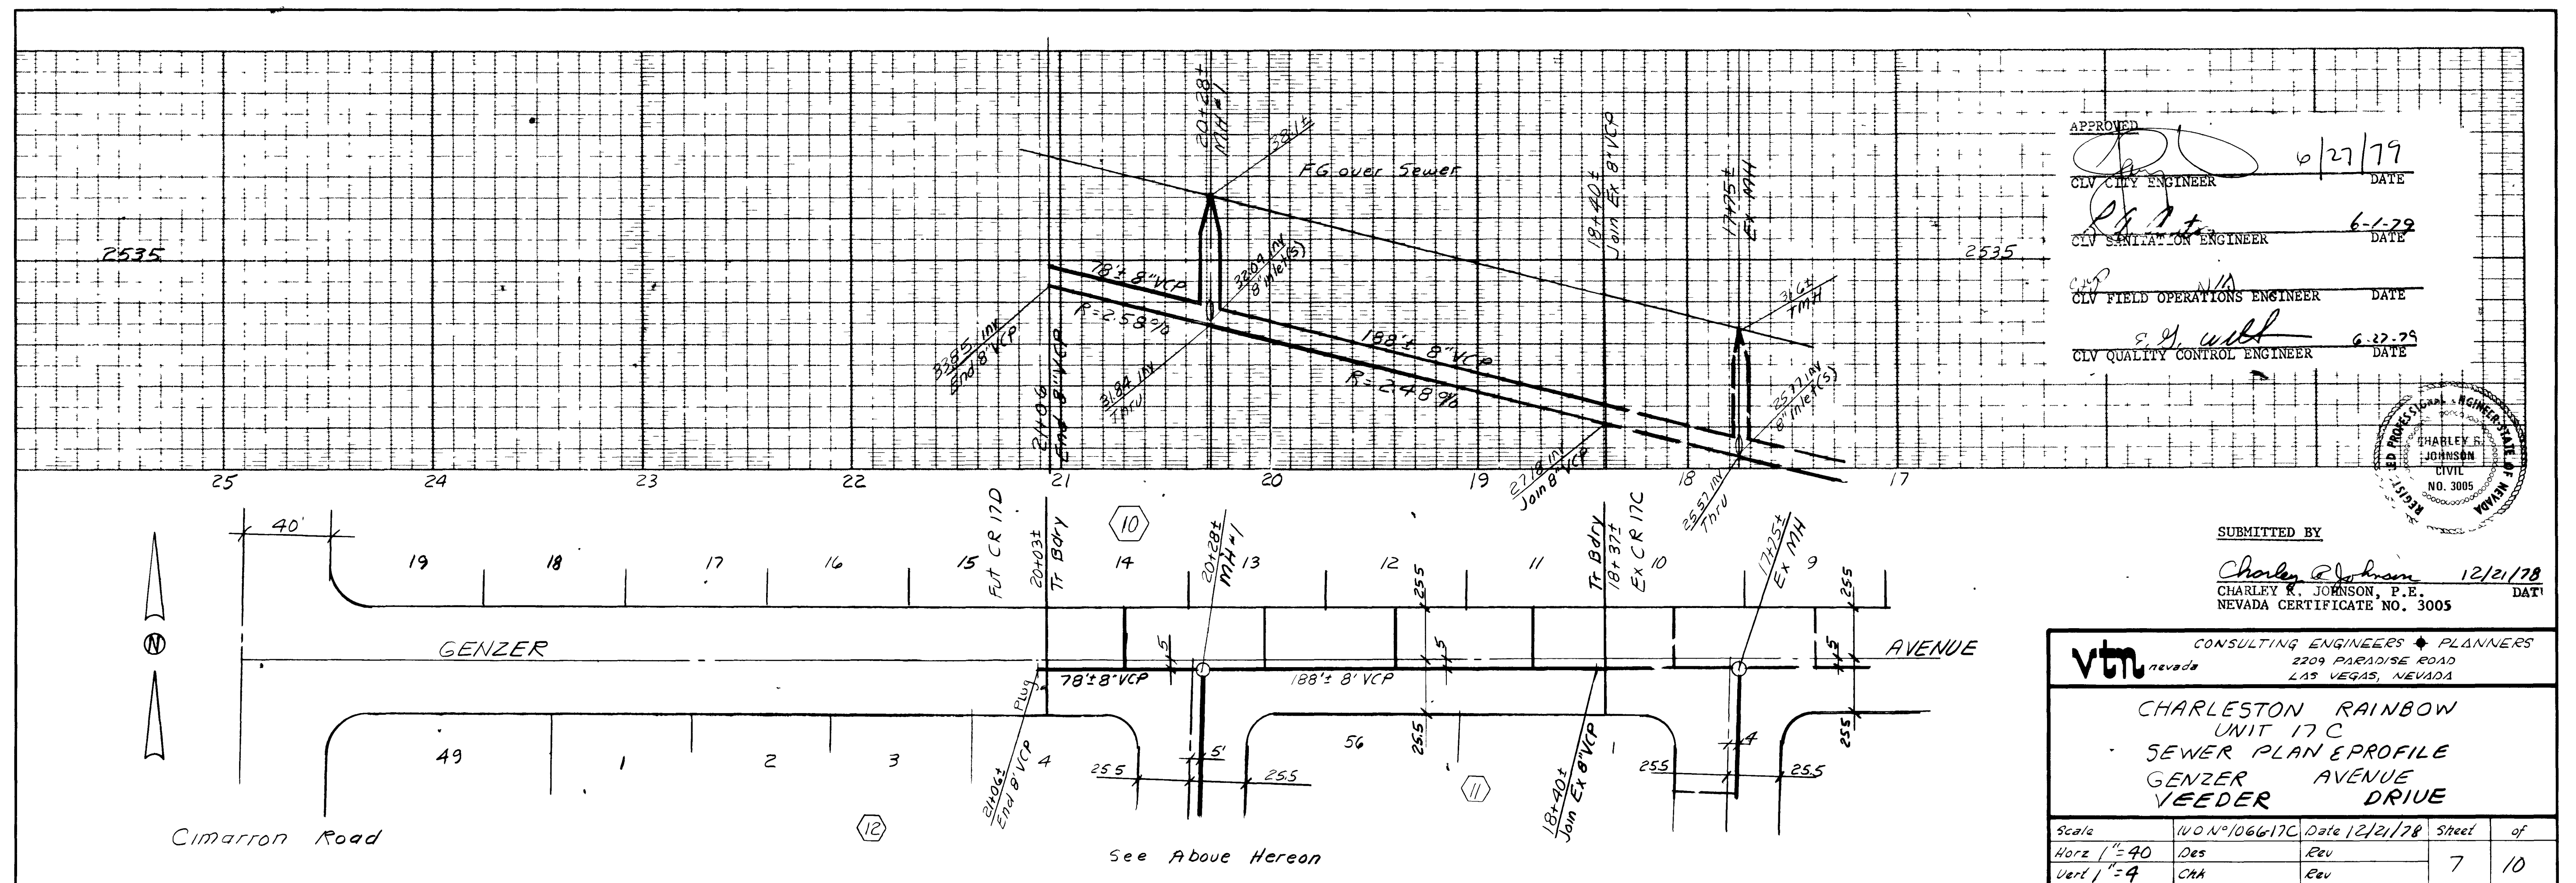


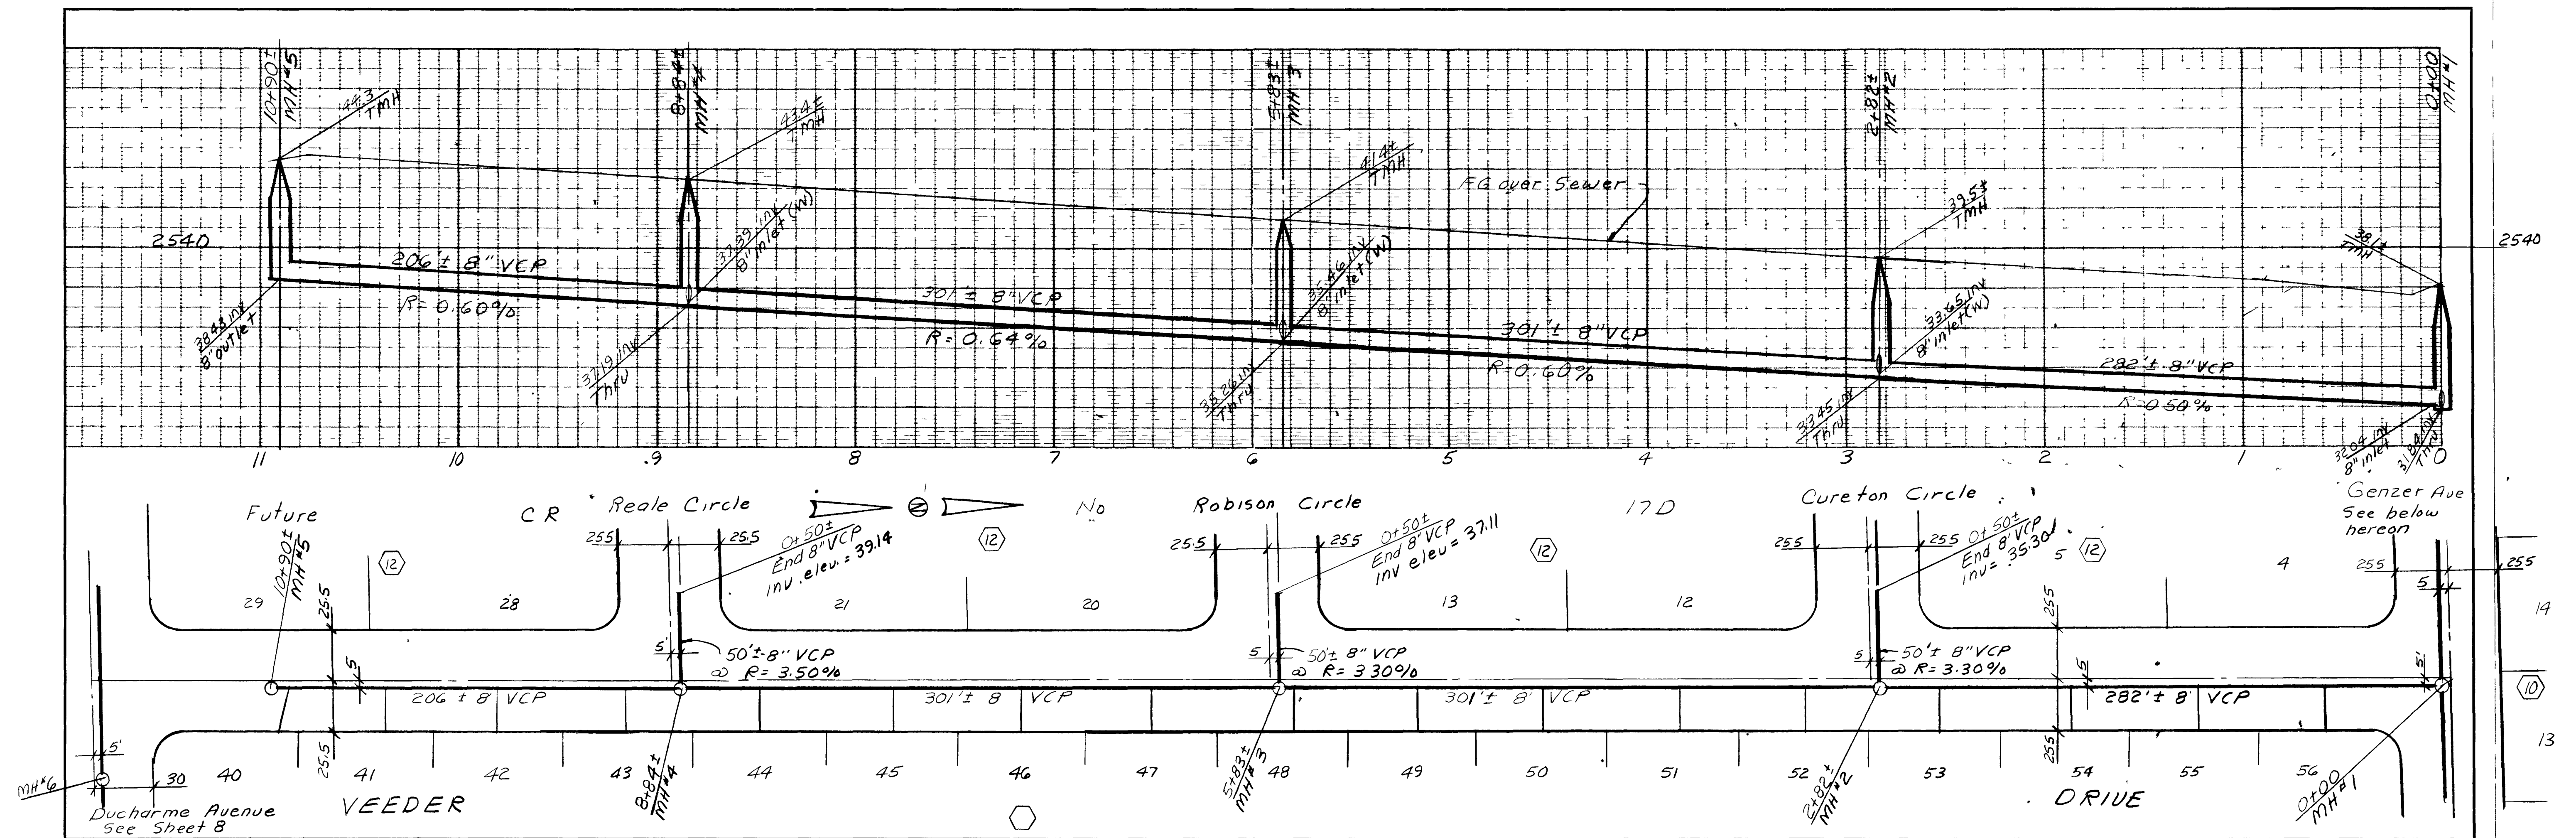

APPROVED: *[Signature]* 6/27/79 DATE

CLV CITY ENGINEER

DESIGNED BY: *[Signature]* 6-1-78 DATE

CLV SANITATION ENGINEER

CHECKED BY: *[Signature]* DATE

CLV FIELD OPERATIONS ENGINEER

CLV QUALITY CONTROL ENGINEER: *[Signature]* 6-22-79 DATE

SUBMITTED BY: *[Signature]* 12/21/78 DATE

CHARLEY R. JOHNSON, P.E.
NEVADA CERTIFICATE NO. 3005

vtn CONSULTING ENGINEERS & PLANNERS
2209 PARADISE ROAD
LAS VEGAS, NEVADA

**CHARLESTON RAINBOW
UNIT 17 C
SEWER PLAN & PROFILE
GENZER AVENUE
VEEDER DRIVE**

Scale	1/4" = 10'	Date	12/21/78	Sheet	7	of	10
Horz	1" = 40'	Des	Rev				
Vert	1" = 4'	CHK	Rev				

