

Curve Data

No	Δ	R	Length	Tan
4	88-34-32	20	30.92	19.51
5	91-25-28	20	31.91	20.50
6	88-45-16	20	30.98	19.57
7	91-14-44	20	31.85	20.44


APPROVED

*Robert Weber* 10-27-78  
CITY ENGINEER DATE

*Robert Weber* 10-27-78  
FIELD OPERATIONS ENGINEER DATE

*C. E. Johnson* 10-28-78  
QUALITY CONTROL ENGINEER DATE

*Robert Weber* 10-28-78  
CLV TRAFFIC ENGINEER DATE

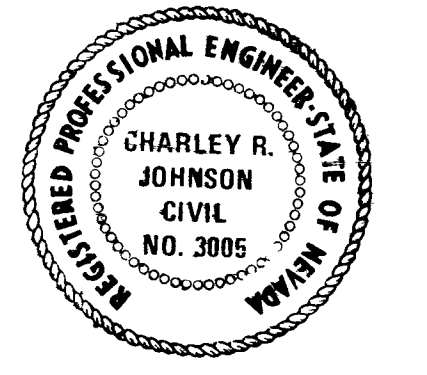

SUBMITTED BY

*Charley R. Johnson* Aug 15, 1978  
CHARLEY R. JOHNSON, P.E.  
NEVADA CERTIFICATE NO. 3005 DATE

**vtu** CONSULTING ENGINEERS • PLANNERS  
2209 PARADISE ROAD LAS VEGAS, NEVADA 89102  
702-735-0227

**CHARLESTON RAINBOW UNIT 16D**  
STREET PLAN AND PROFILE  
NULL LANE

SCALE	WO NO. 1066-16D	DATE 8/15/78	SHEET	OF
HORIZ 1"=40'	DES	REV	8	14
VERT 1"=4'	CHK	REV		

3826

1074-1055-160

