



Submitted by Robert J. M. NGA, RE. & L.S. #1661 Date 12/1/62  
 Approved by V.B.W. Date 3/7/63  
 City Engineer  
 S.P.C. 2-19-63

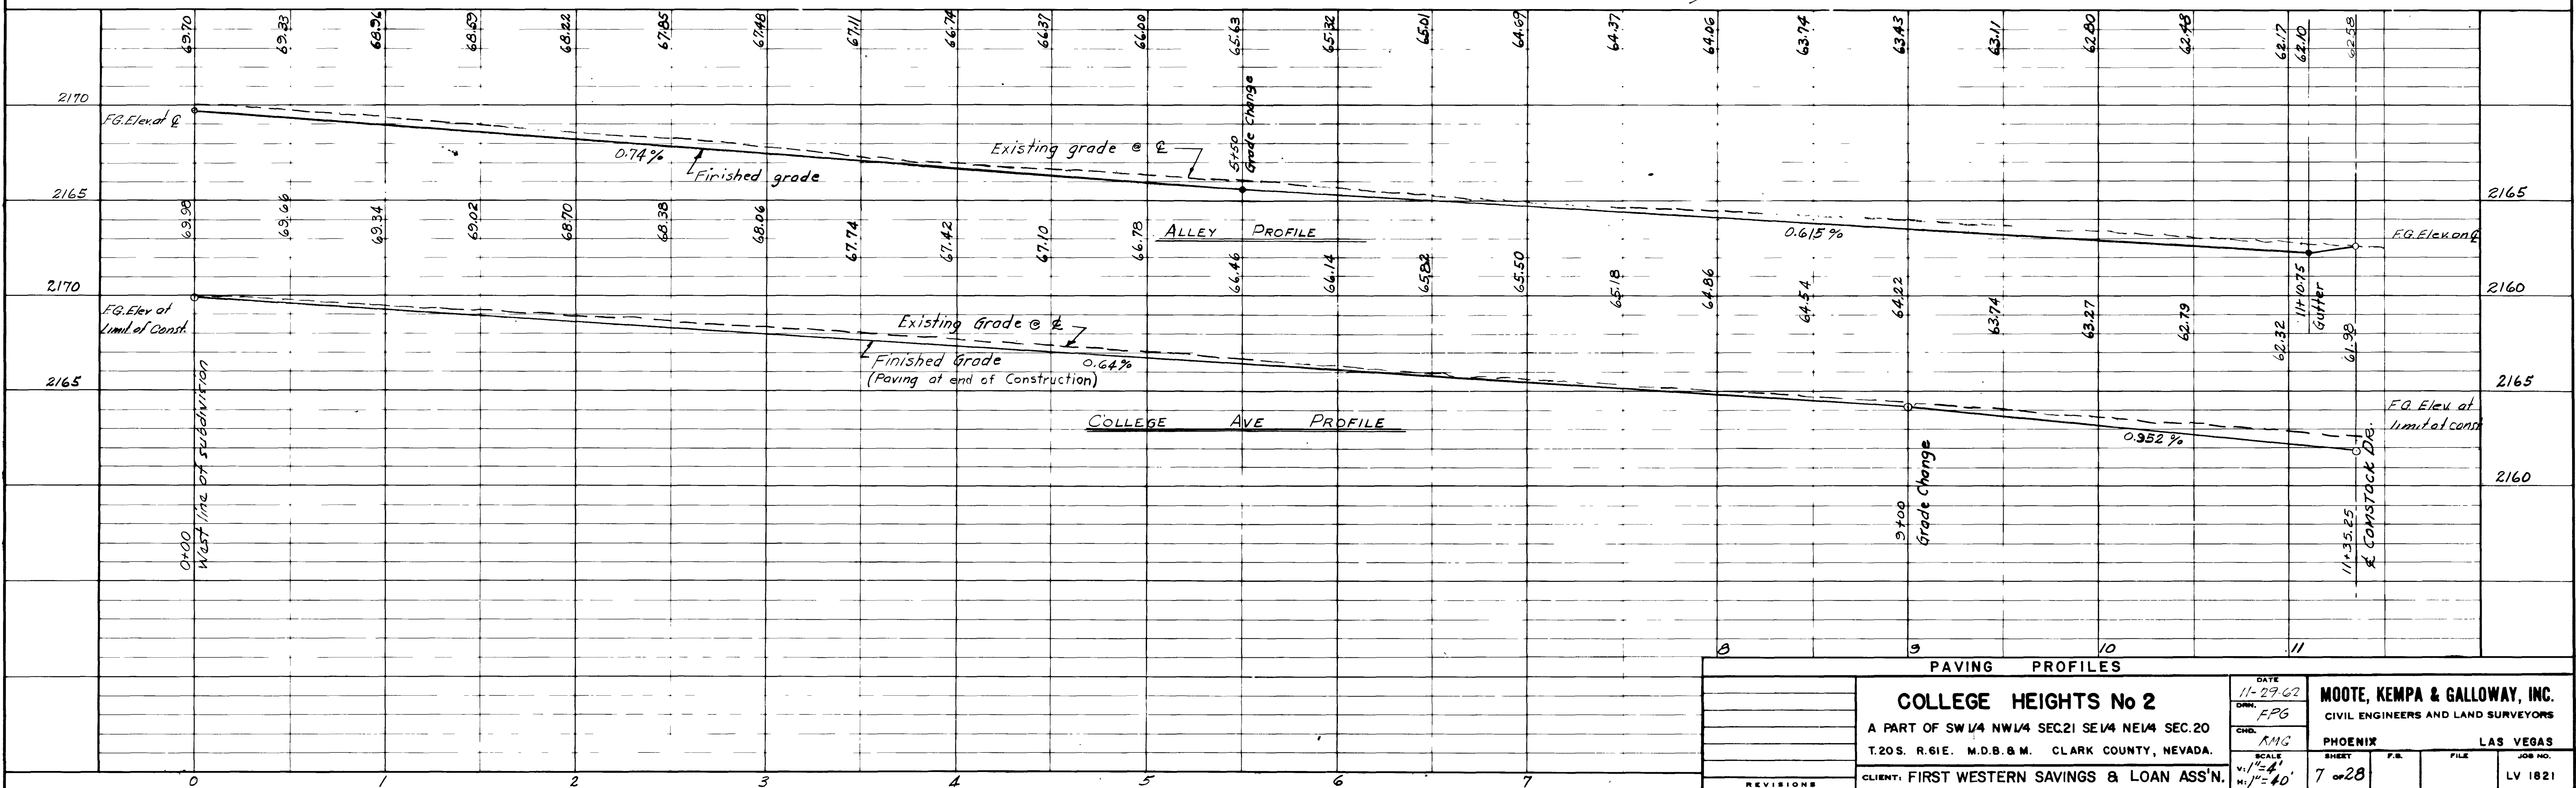


REVISIONS		DATE		BY	
		11-27-62			

<b>COLLEGE HEIGHTS No 2</b> A PART OF SW 1/4 NW 1/4 SEC 21 SE 1/4 NE 1/4 SEC 20 T.20S. R.61E. M.D.B. & M. CLARK COUNTY, NEVADA. CLIENT: FIRST WESTERN SAVINGS & LOAN ASS'N.		DATE 11-27-62 DRAWN FPG CHECKED RMG SCALE 1" = 40' SHEET 7 OF 28	<b>MOOTE, KEMPA &amp; GALLOWAY, INC.</b> CIVIL ENGINEERS AND LAND SURVEYORS PHOENIX LAS VEGAS JOB NO. LV 1821
--	--	---	---

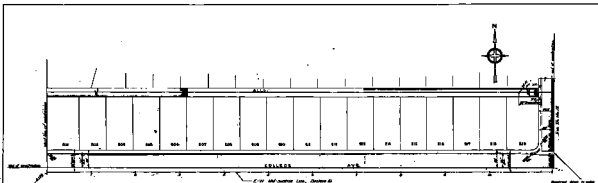



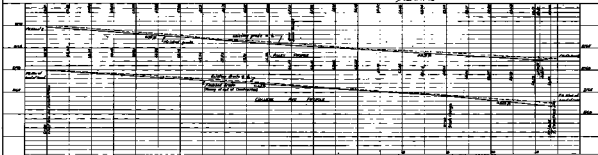

