

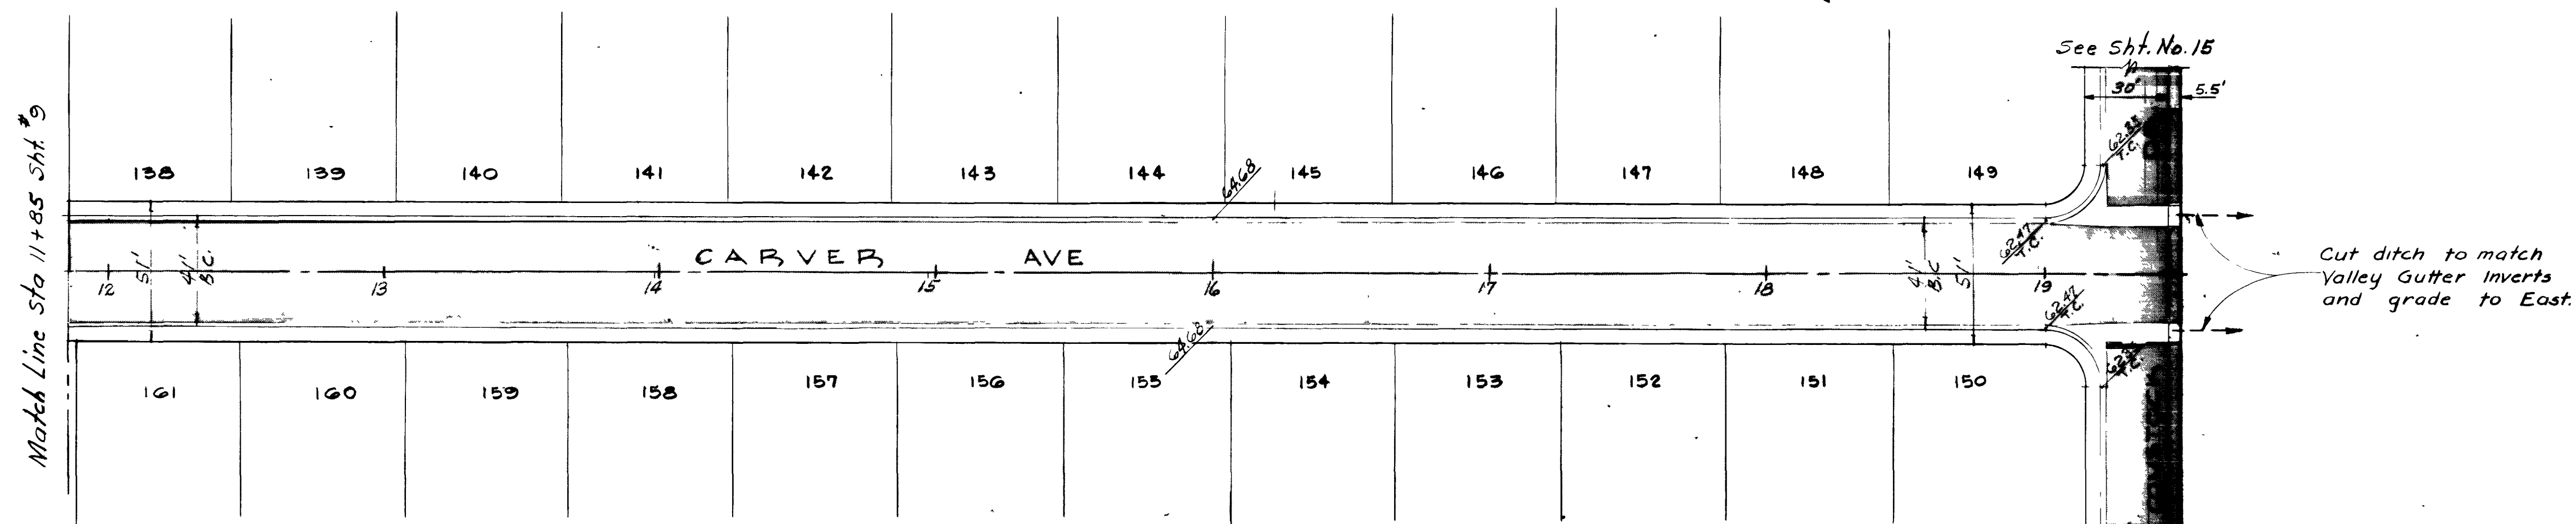


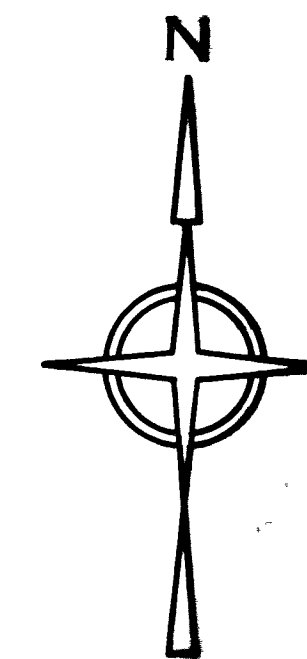

Submitted by Robert J. McNulty Date 12/1/62
Robert J. McNulty R.E. & L.S. #1661



Approved by K. Blum Date 3/7/63
City Engineer

SR 2-19-63

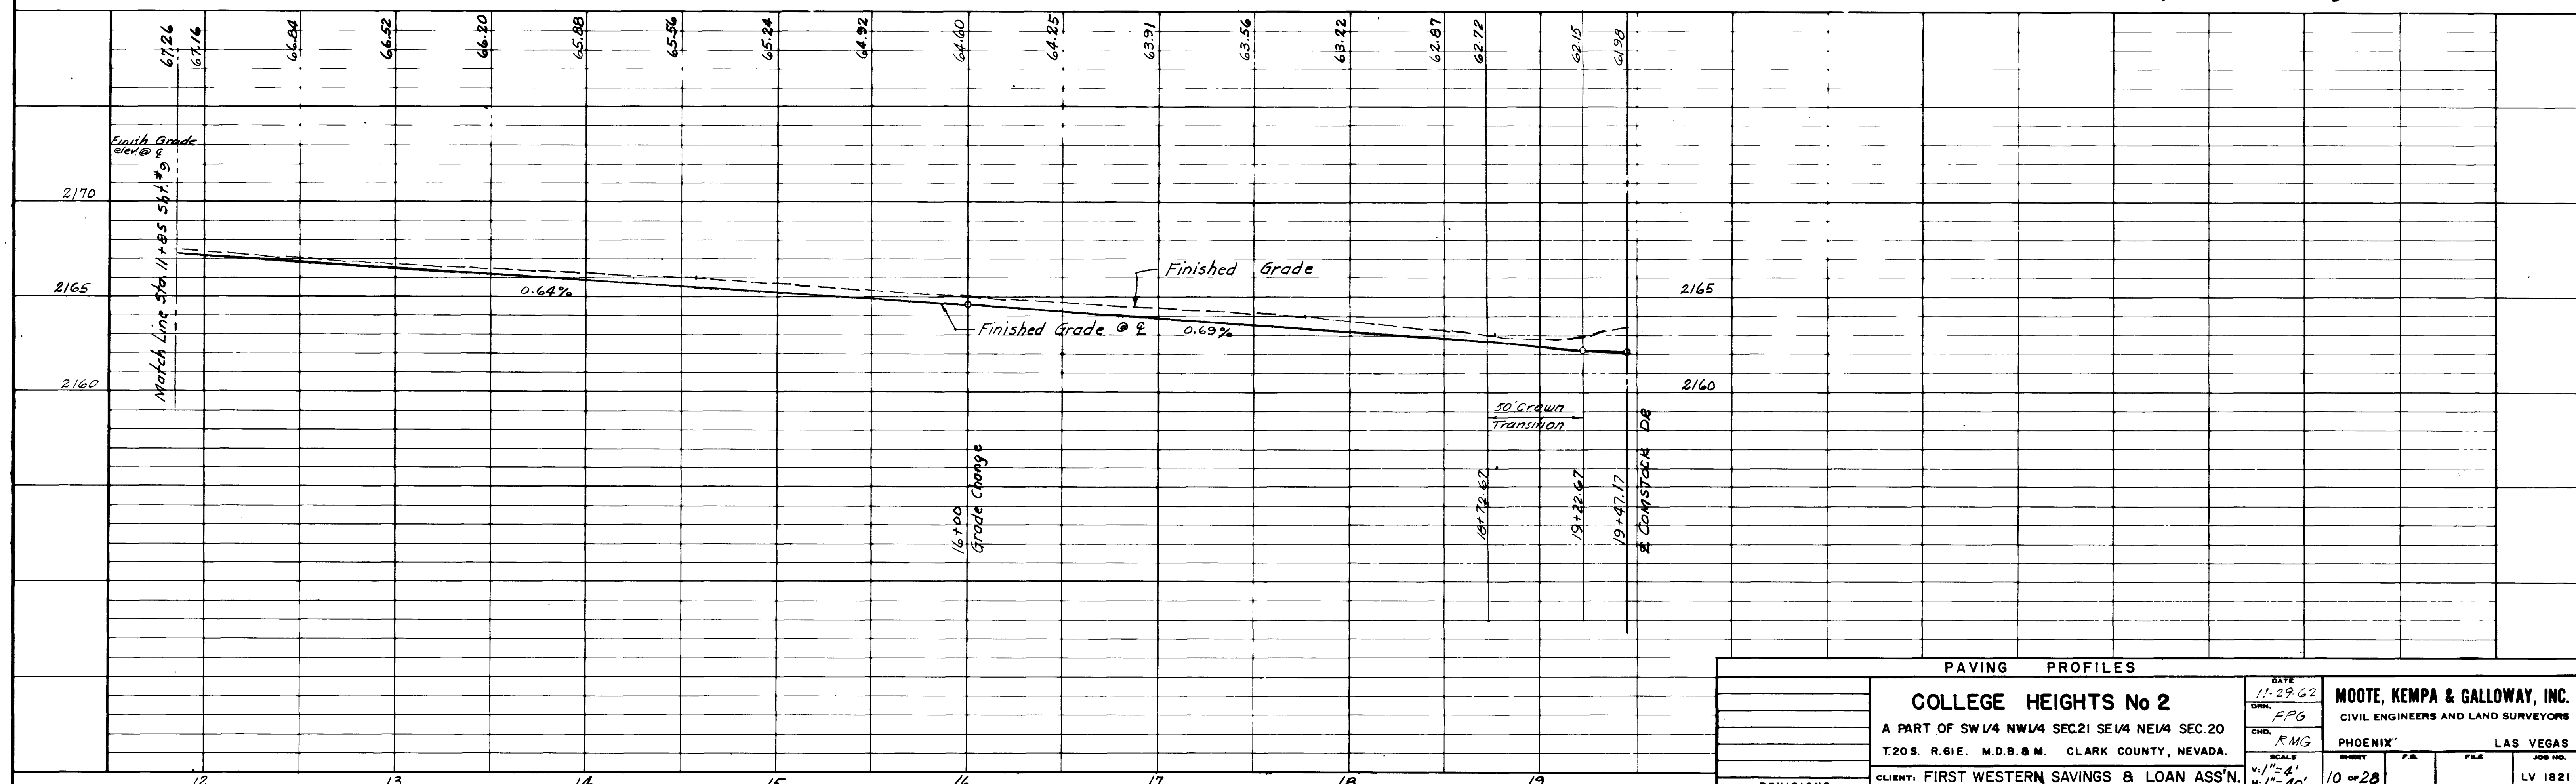

3953

101Y-1110-2

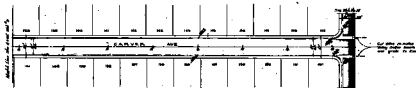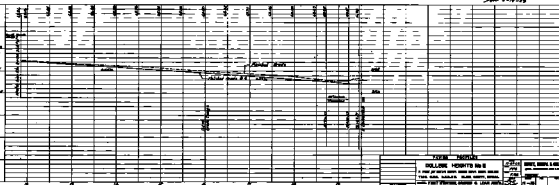[illegible]

2541

SEE LANE NUMBERED 100

[illegible][illegible]