

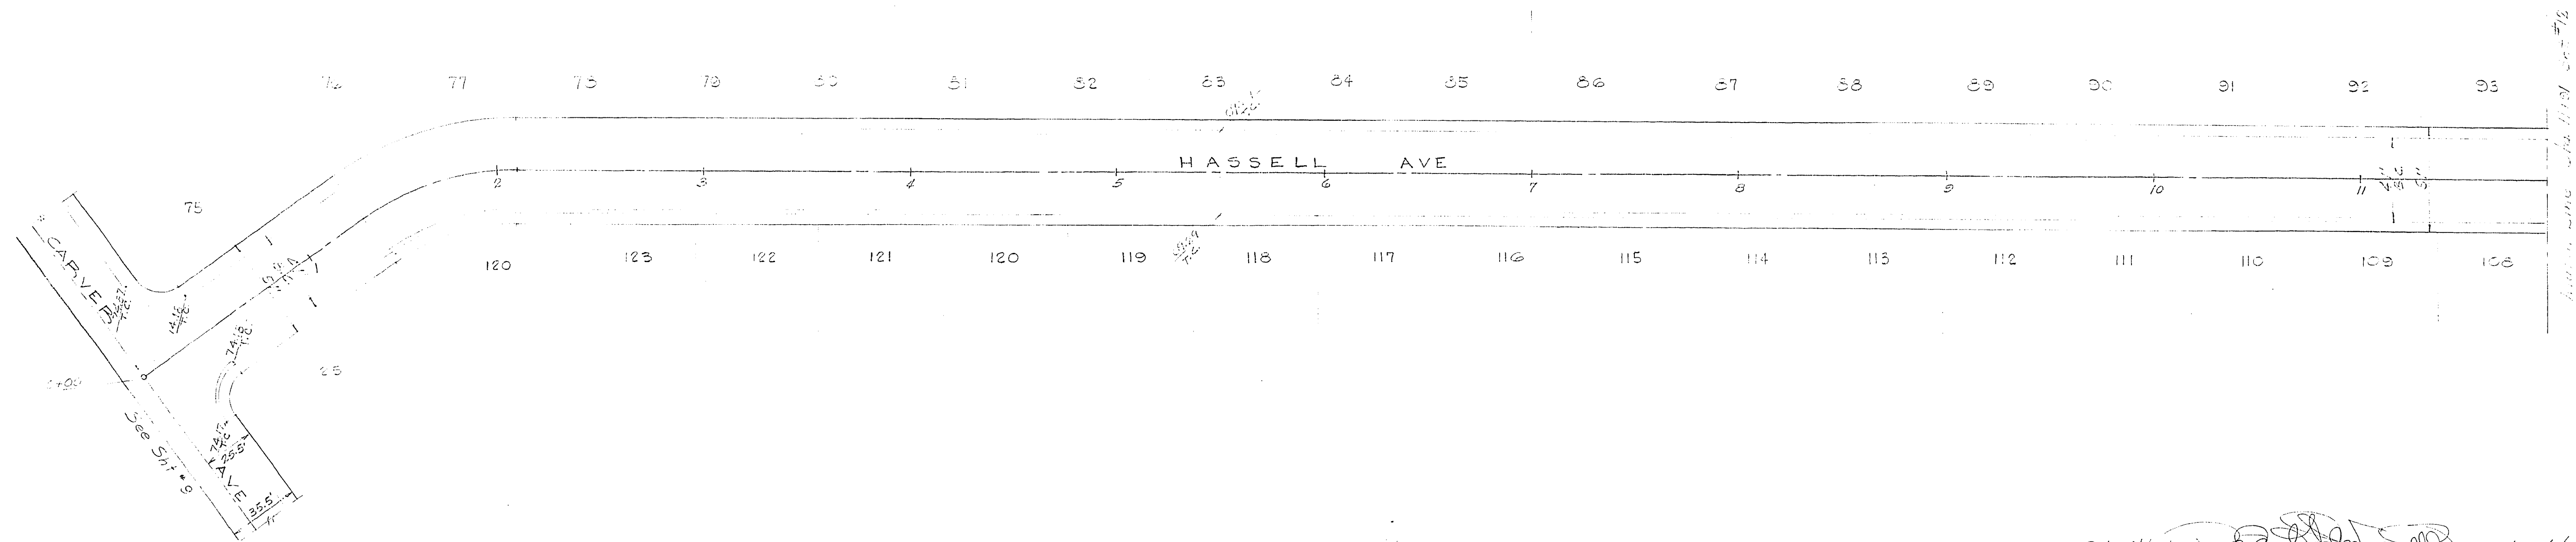


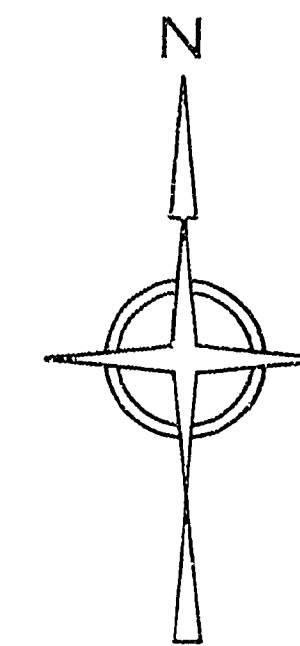

Submitted by *[Signature]* Date 12/1/62
Robert S. McWhitt S.E. & L.S. #11,611

Approved by *[Signature]* Date 3/7/63
City Engineer
CAR 2-19-63

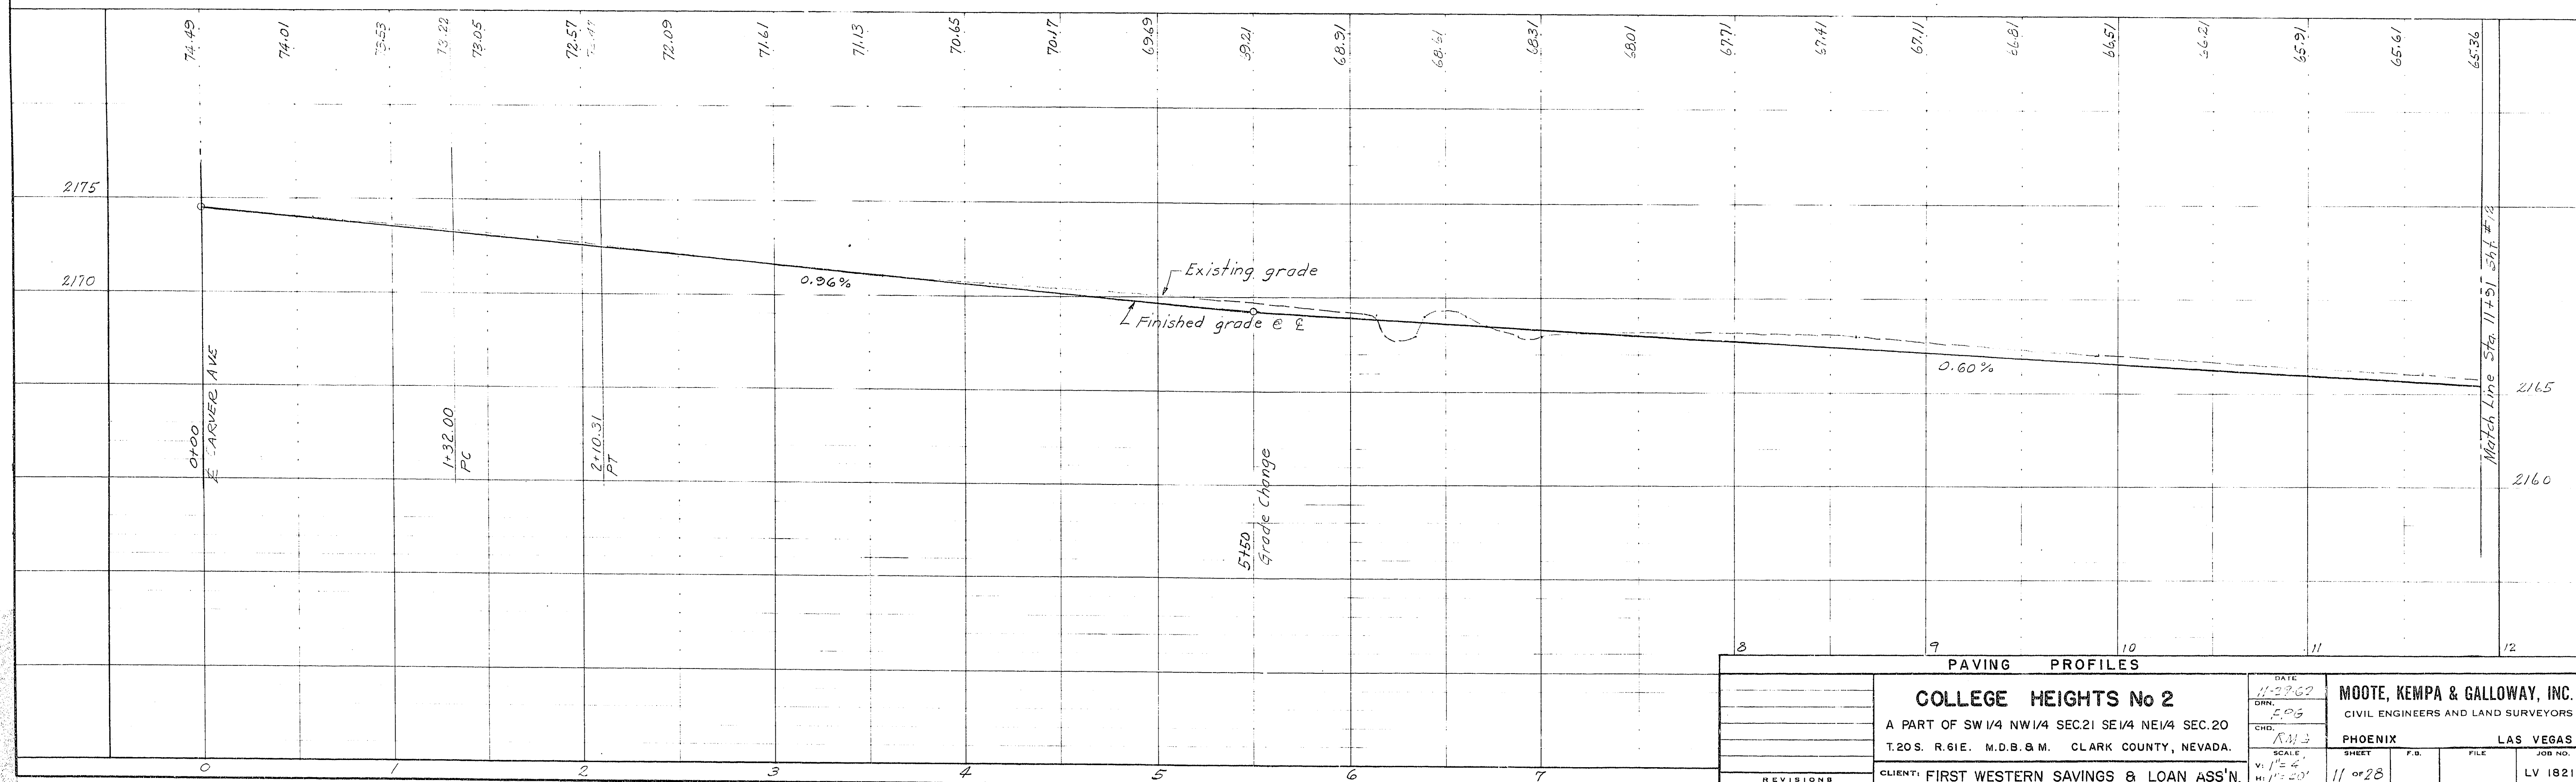

PAVING PROFILES		DATE: 11-28-62		MOOTE, KEMPA & GALLOWAY, INC.	
COLLEGE HEIGHTS No 2		CIVIL ENGINEERS AND LAND SURVEYORS		LAS VEGAS	
A PART OF SW 1/4 NW 1/4 SEC. 21 SE 1/4 NE 1/4 SEC. 20		PHOENIX		JOB NO. LV 1821	
T. 20 S. R. 61 E. M. D. B. & M. CLARK COUNTY, NEVADA.		SHEET 11 OF 28		FILE	
CLIENT: FIRST WESTERN SAVINGS & LOAN ASS'N.		SCALE: V.I. 1"=4' H.I. 1"=20'		JOB NO. LV 1821	