

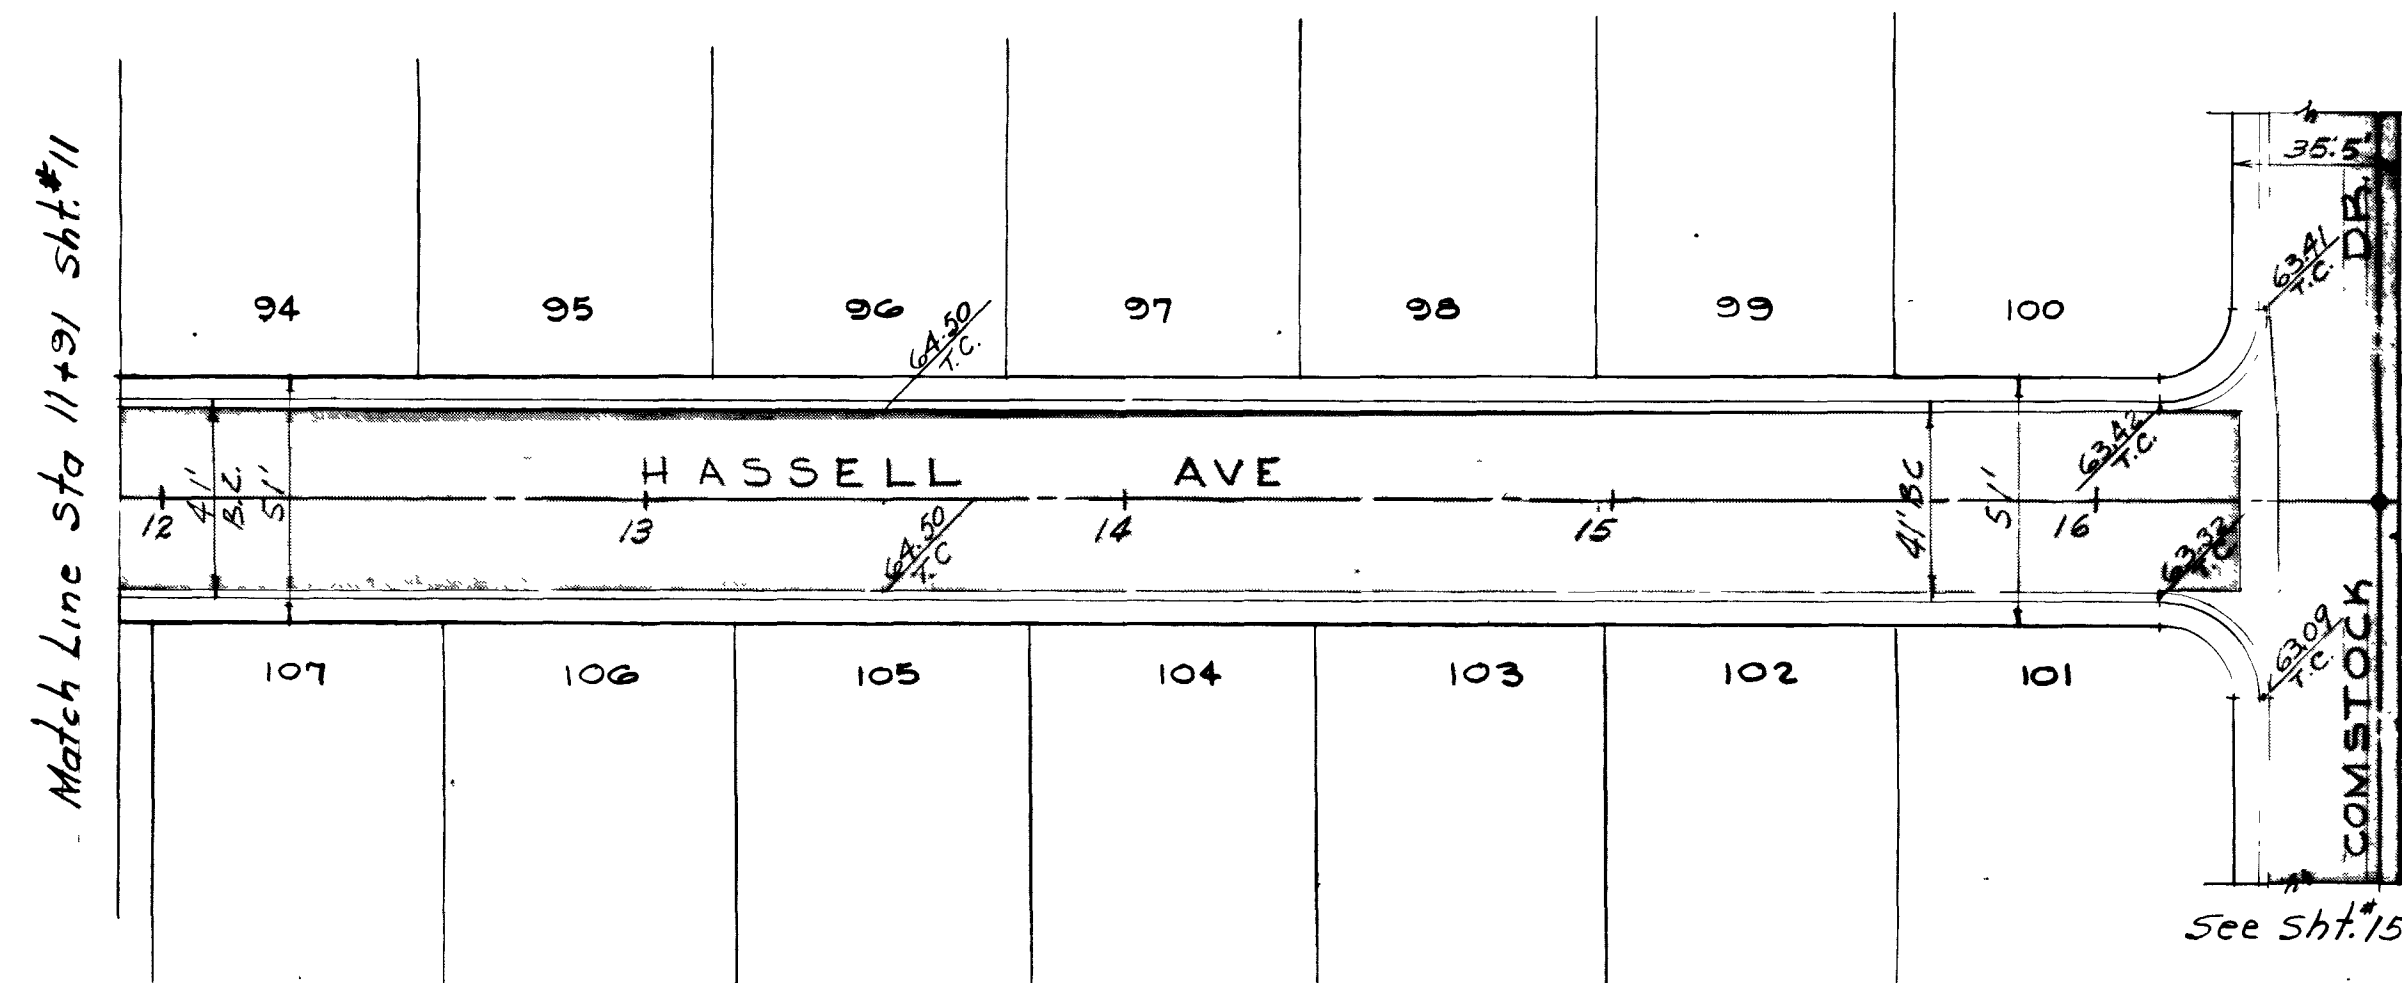
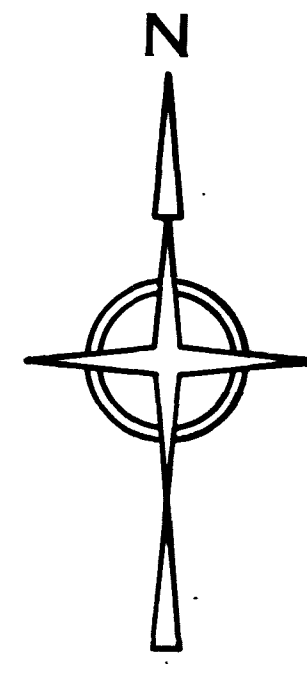


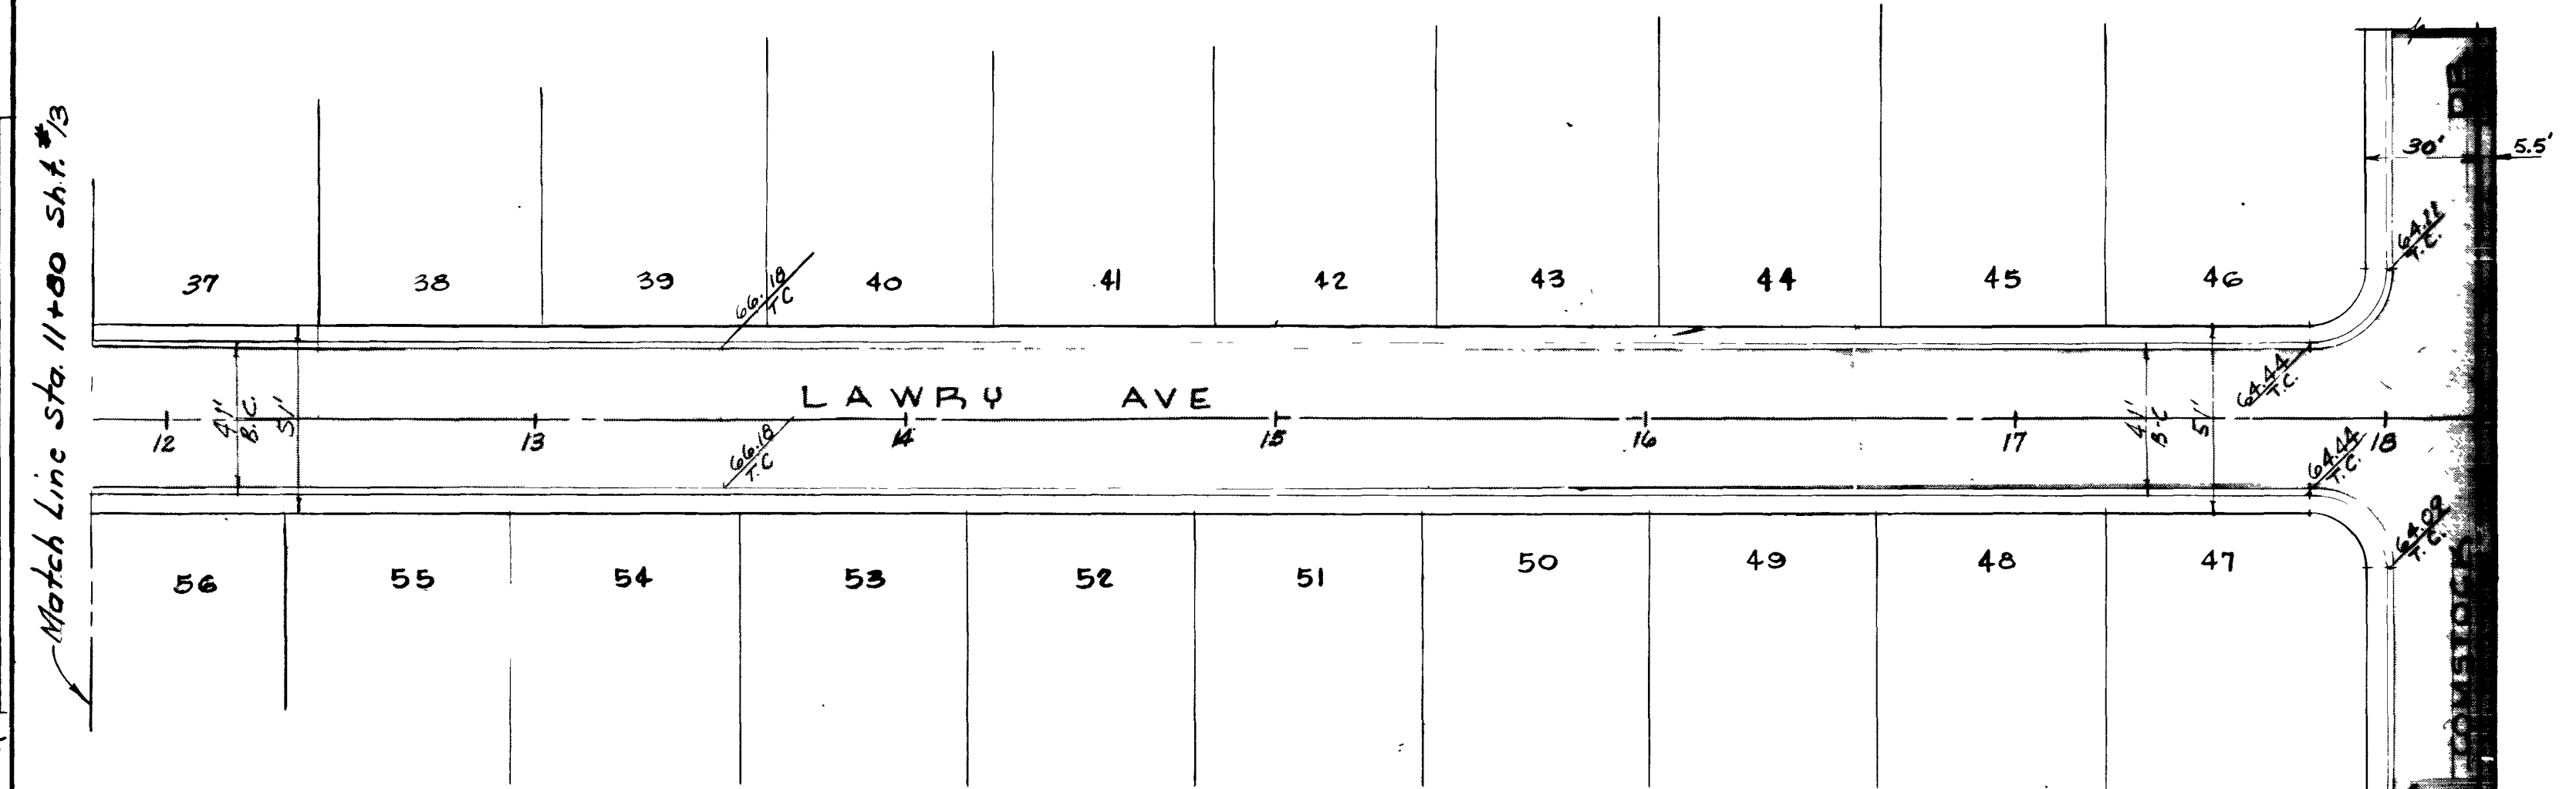


See Sht. 15

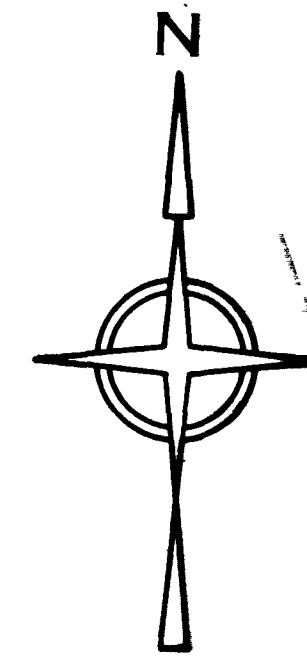

See Sht. 15

Submitted by Robert J. McNutt R.E. & L.S. #1661 Date 12/1/62


Approved by Bill Date 3/7/63
City Engineer
SAL 2-17-63

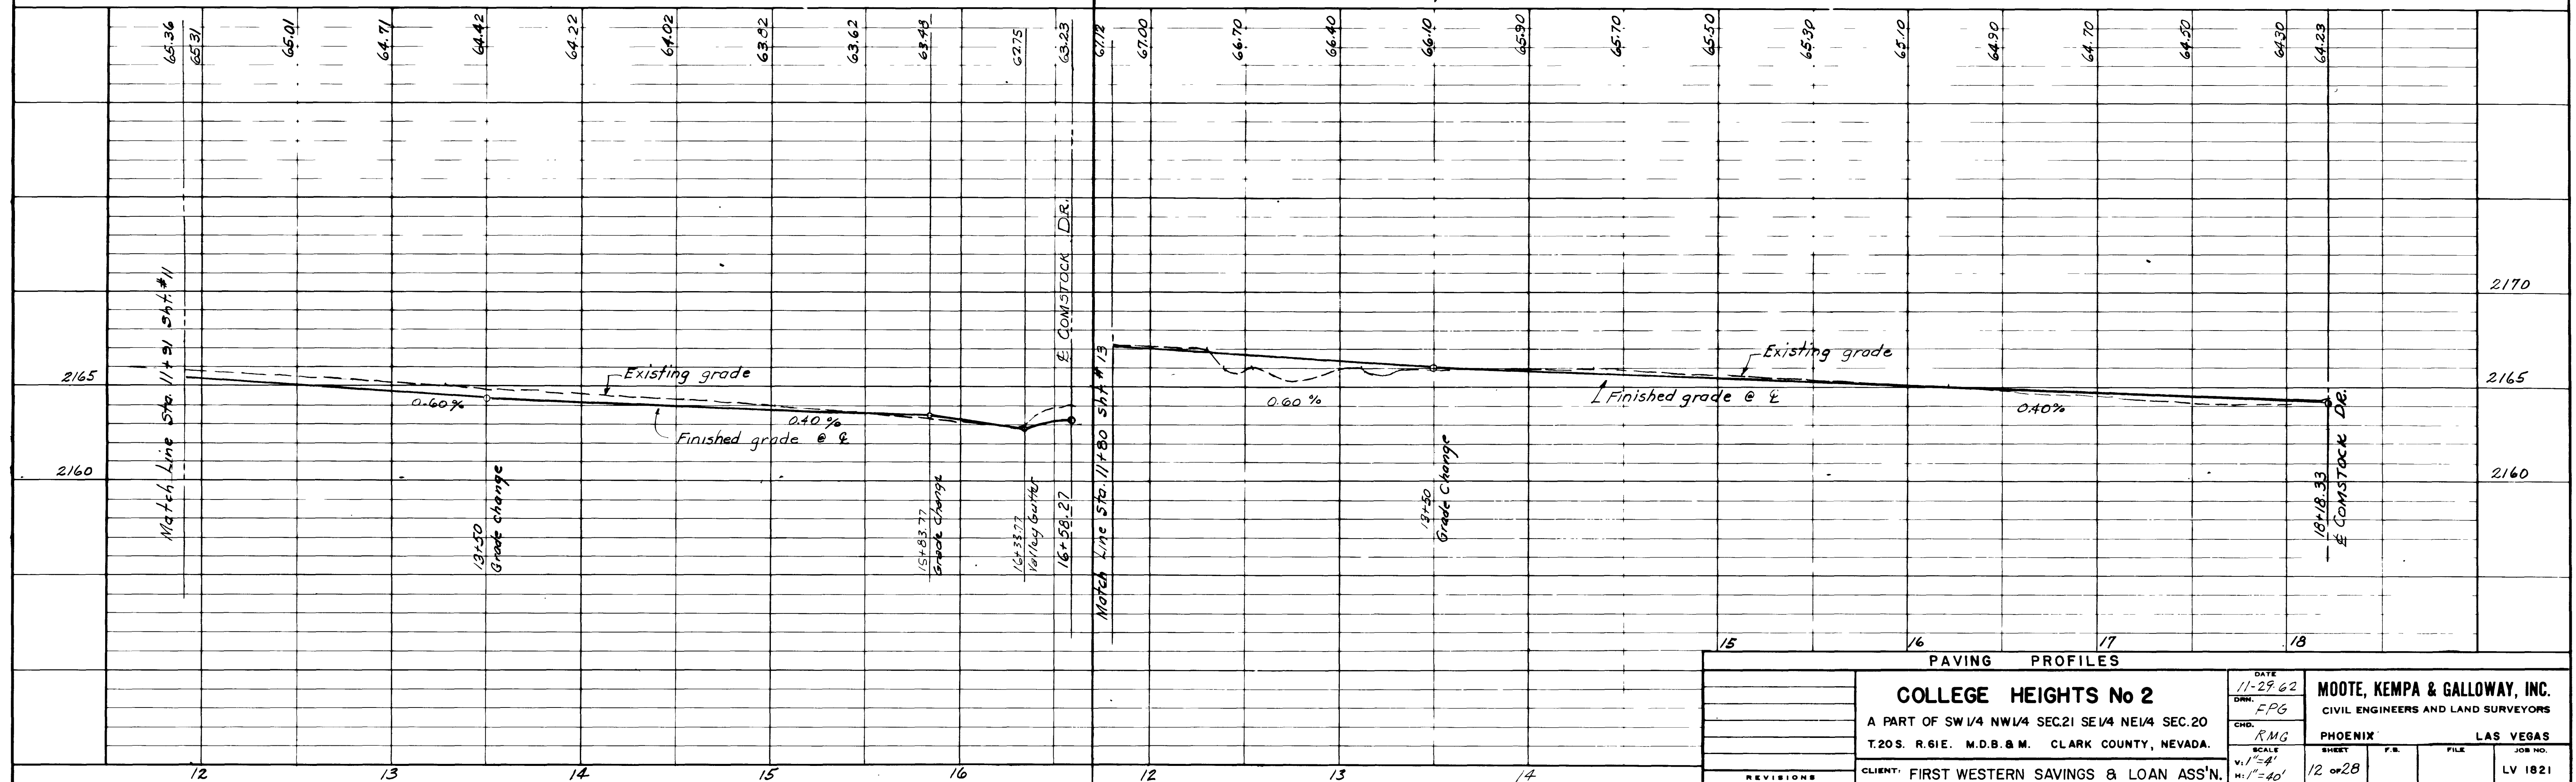


15		16		17		18	
PAVING PROFILES							
		COLLEGE HEIGHTS No 2		DATE 11-29-62		MOOTE, KEMPA & GALLOWAY, INC.	
		A PART OF SW 1/4 NW 1/4 SEC 21 SE 1/4 NE 1/4 SEC 20		DRN. FPG		CIVIL ENGINEERS AND LAND SURVEYORS	
		T.20S. R.61E. M.D.B.&M. CLARK COUNTY, NEVADA.		CHD. RMG		PHOENIX LAS VEGAS	
REVISIONS							

2957

107Y-1110-2

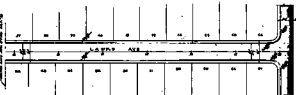


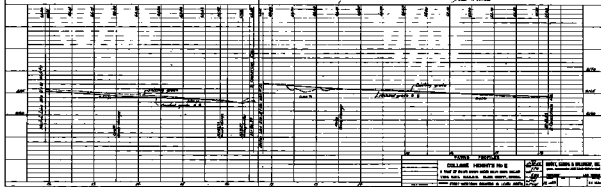

