

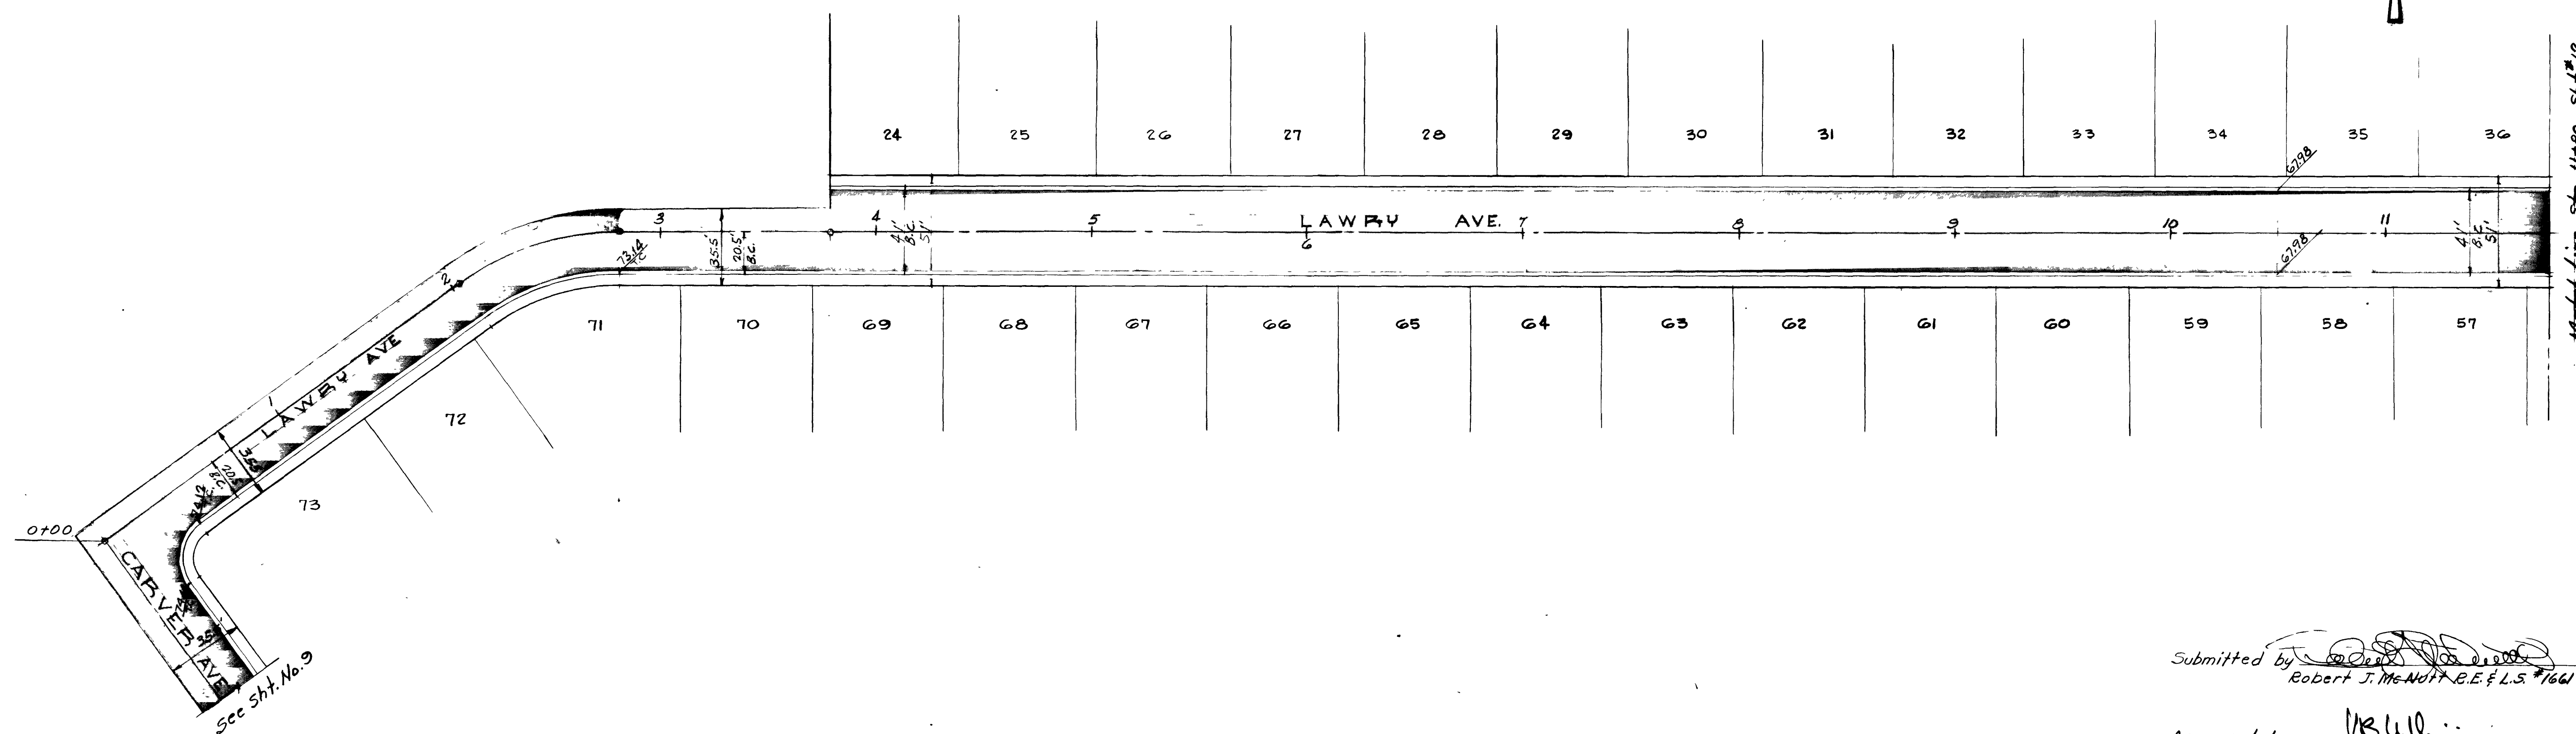


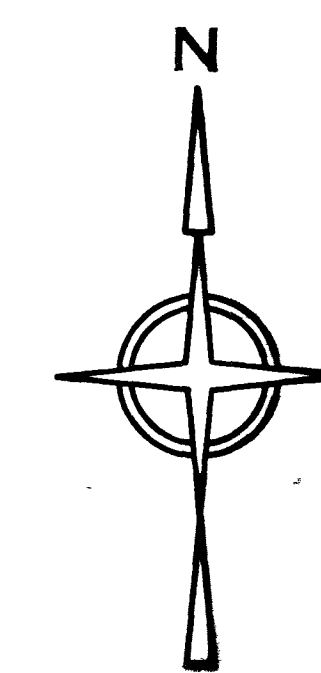


Submitted by Robert J. McMurtry, R.E. & L.S. #1661 Date 12/14/62
Approved by [Signature] Date 3/7/63
City Engineer
JAL 2-17-63

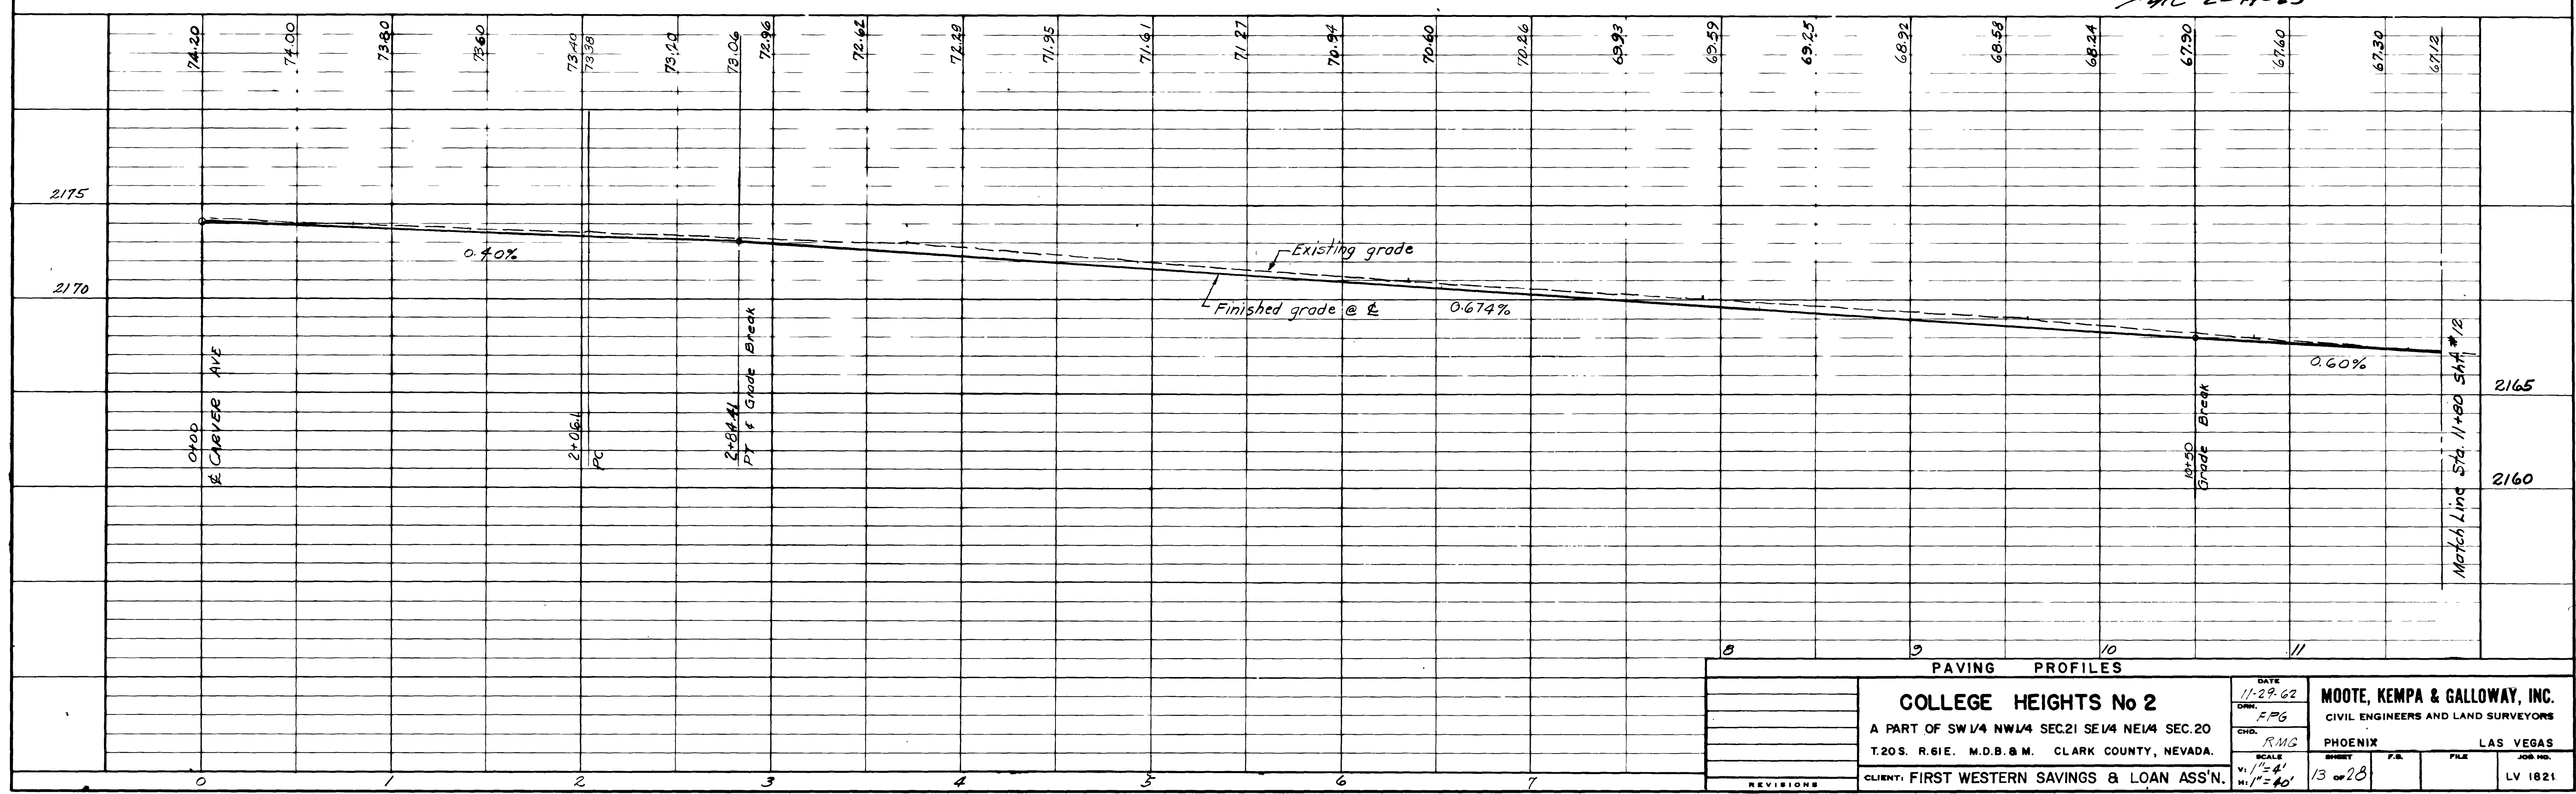

PAVING PROFILES	
COLLEGE HEIGHTS No 2	
A PART OF SW 1/4 NW 1/4 SEC. 21 SE 1/4 NE 1/4 SEC. 20	
T. 20 S. R. 61 E. M. D. B. & M. CLARK COUNTY, NEVADA.	
CLIENT: FIRST WESTERN SAVINGS & LOAN ASS'N.	
DATE 11-29-62	MOORE, KEMPA & GALLOWAY, INC.
DRAWN FPG	CIVIL ENGINEERS AND LAND SURVEYORS
CHECKED RMS	PHOENIX LAS VEGAS
SCALE V. 1"=4' H. 1"=40'	SHEET 13 OF 28
JOB NO. LV 1821	

3051

107Y-1110-2

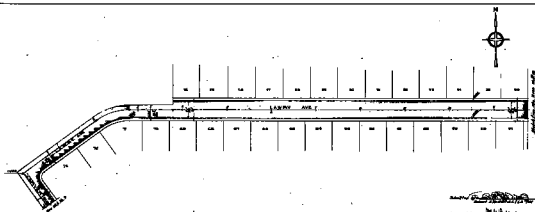

Approved by: *[Signature]*
 City Engineer: *[Signature]*
 Date: 1-10-12

