
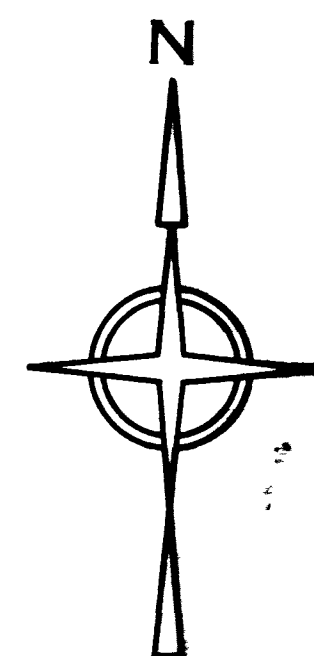


Submitted by Robert J. McNulty, B.E. & L.S. #1661 Date 12/1/62


Approved by Billie City Engineer Date 3/7/63
P.C. 2-19-63

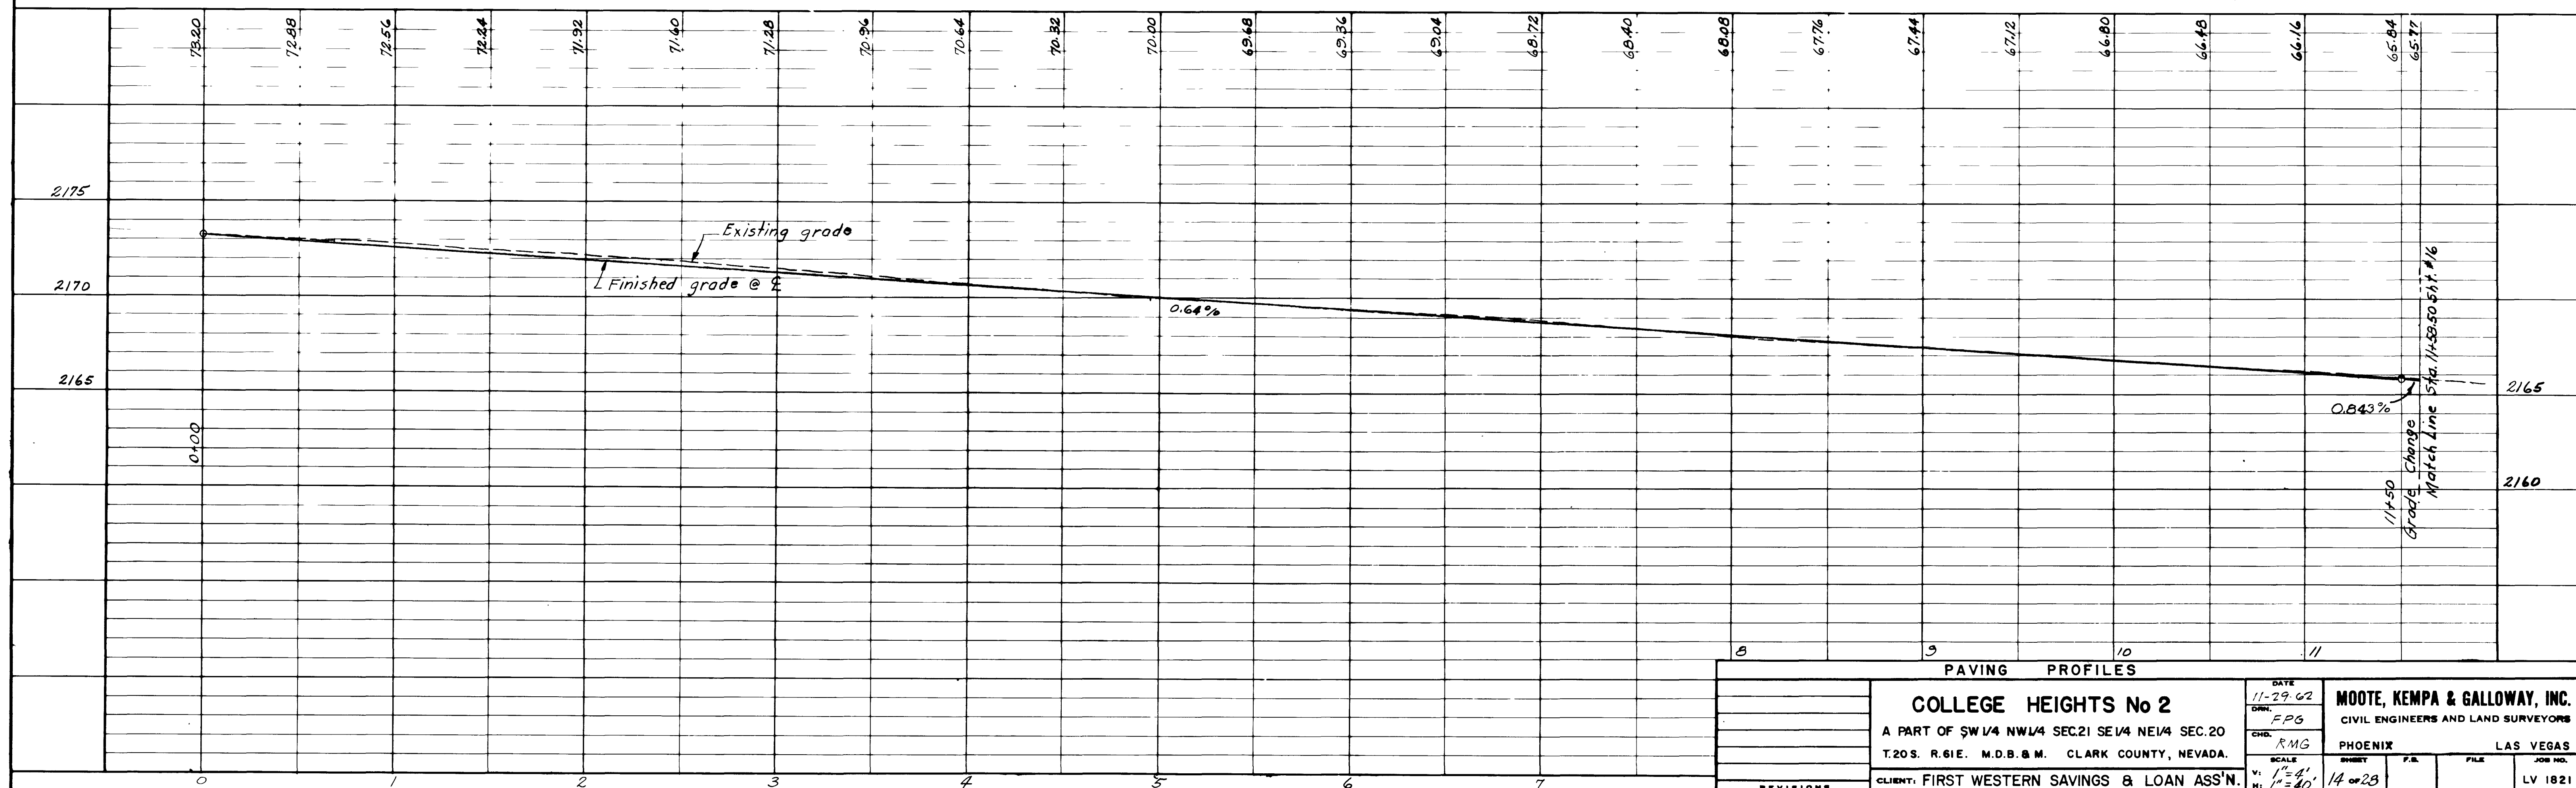


PAVING PROFILES	
COLLEGE HEIGHTS No 2	
A PART OF SW 1/4 NW 1/4 SEC 21 SE 1/4 NE 1/4 SEC 20	
T. 20 S. R. 61 E. M.D.B. & M. CLARK COUNTY, NEVADA.	
CLIENT: FIRST WESTERN SAVINGS & LOAN ASS'N.	
DATE 11-29-62	MOOTE, KEMPA & GALLOWAY, INC.
DRAWN FPG	CIVIL ENGINEERS AND LAND SURVEYORS
CHKD RMG	PHOENIX LAS VEGAS
SCALE V. 1"=4' H. 1"=40'	SHEET 14 OF 23
REVISIONS	JOB NO. LV 1821

3950

101Y-1110-2

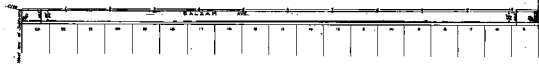


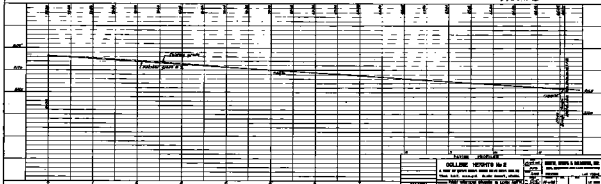

