
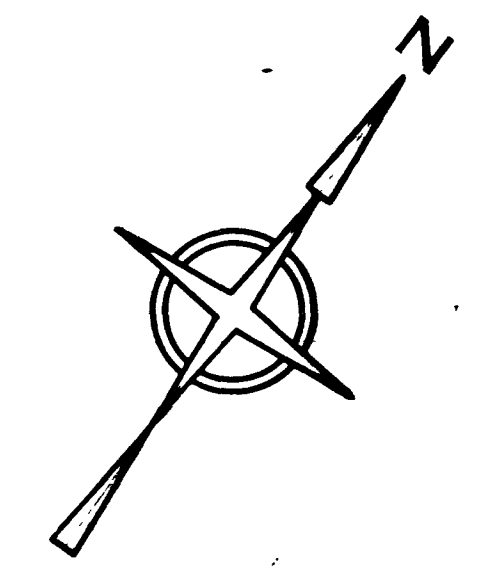
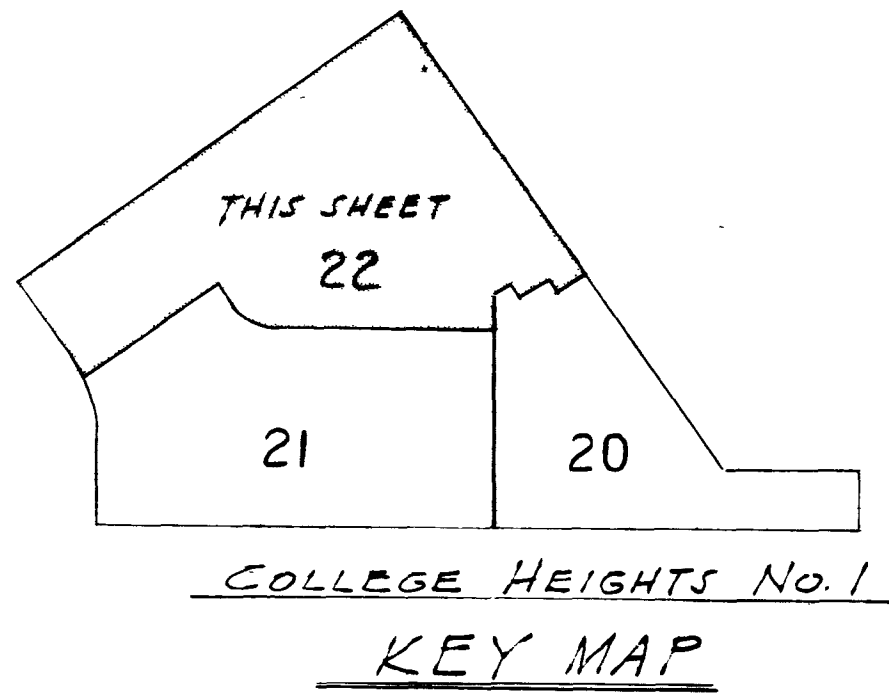


UNSUBDIVIDED

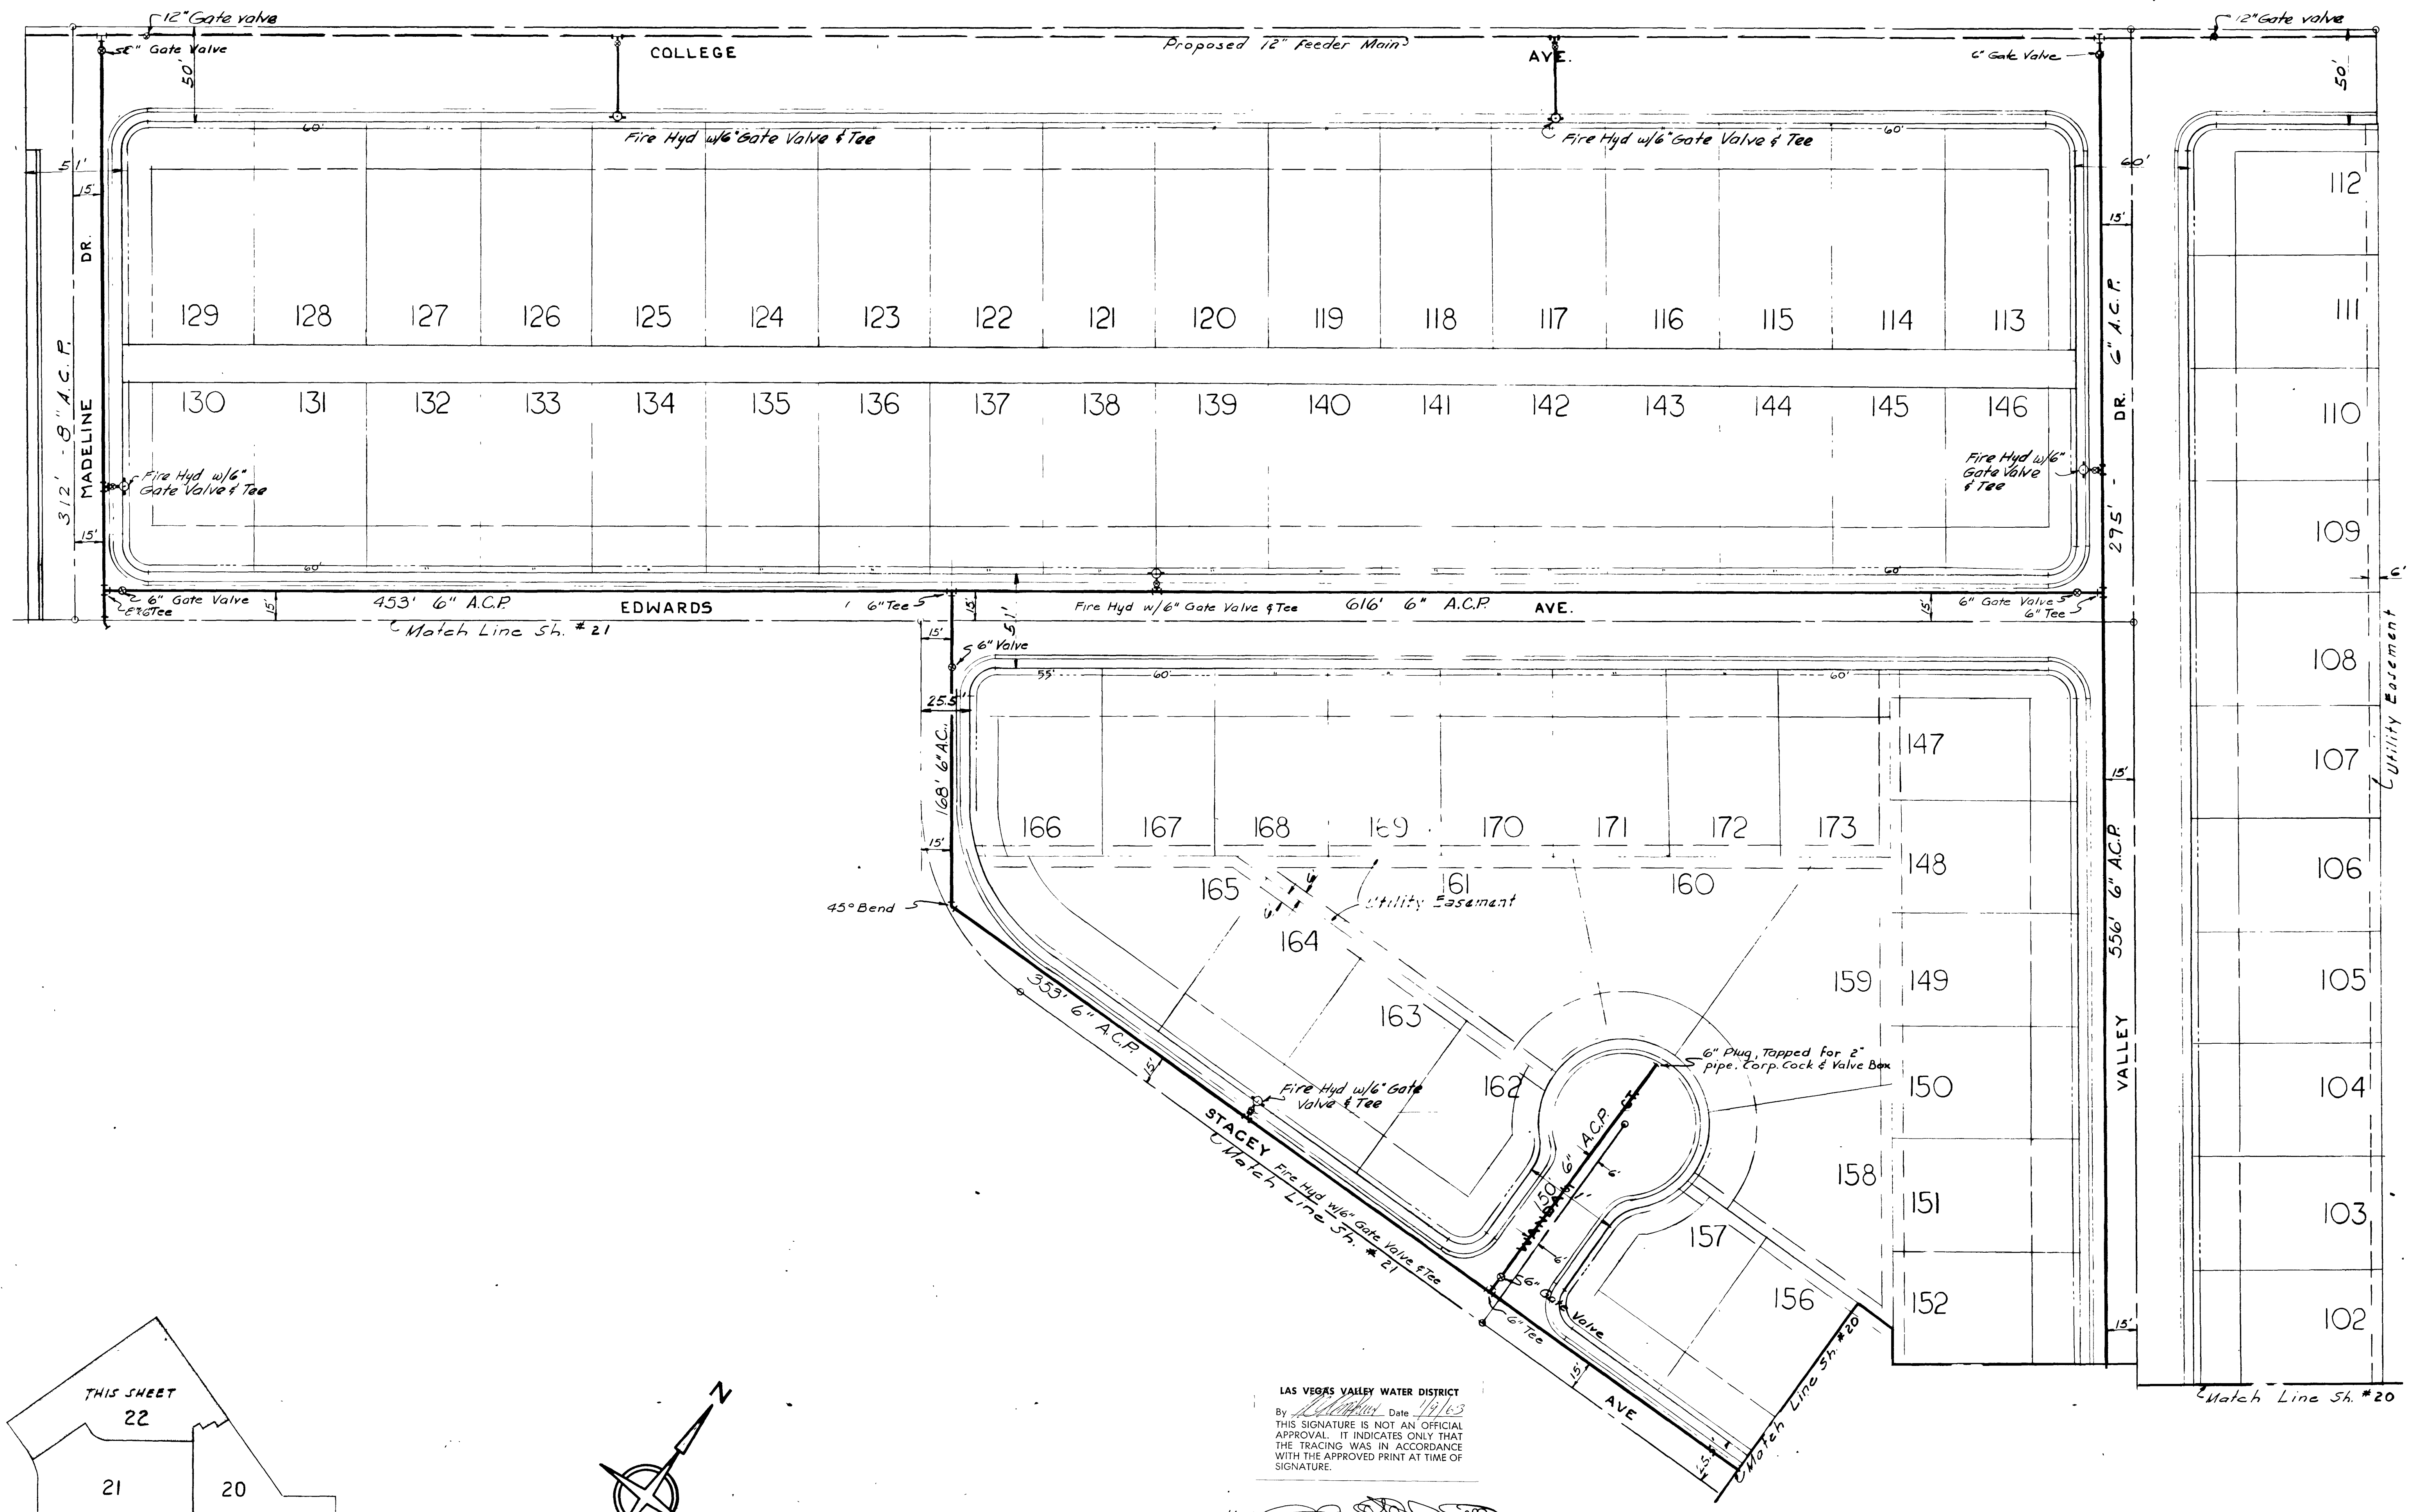

LAS VEGAS VALLEY WATER DISTRICT
THIS SIGNATURE IS NOT AN OFFICIAL
APPROVAL. IT INDICATES ONLY THAT
THE TRACING WAS IN ACCORDANCE
WITH THE APPROVED PRINT AT TIME OF
SIGNATURE.

Submitted by *[Signature]* Date *Nov 23, 1962*
Robert J. McNamee R.E.T.S. #1661


Approved by *[Signature]* Date *1-21-63*
City Engineer

Approved by *[Signature]* Date *Nov. 30, 1962*
Los Vegas Valley Water Dist Approved by *[Signature]* Date *Nov. 30, 1962*
City of Las Vegas Fire Chief

WATER MAIN PLAN			
REVISIONS	COLLEGE HEIGHTS No. 1		DATE 11-21-62
	A PART OF 5 1/4 N 1/4 SEC. 19, T20S R6E M.D.B. 8M.		DRN. J.S.
	CLARK COUNTY, NEVADA.		CHD. <i>[Signature]</i>
	CLIENT FIRST WESTERN S. & L.		SCALE 1" = 40'
		MOOTE, KEMPA & GALLOWAY, INC.	CIVIL ENGINEERS AND LAND SURVEYORS
		PHOENIX	LAS VEGAS
		FILE	JOB NO. LV. 1820
		SHEET 22 OF 25	

5674-1110-1

UNCLASSIFIED

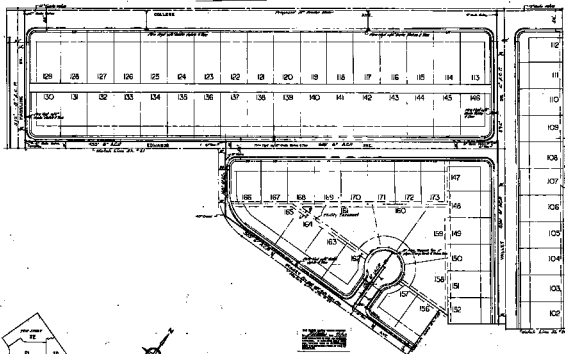


