
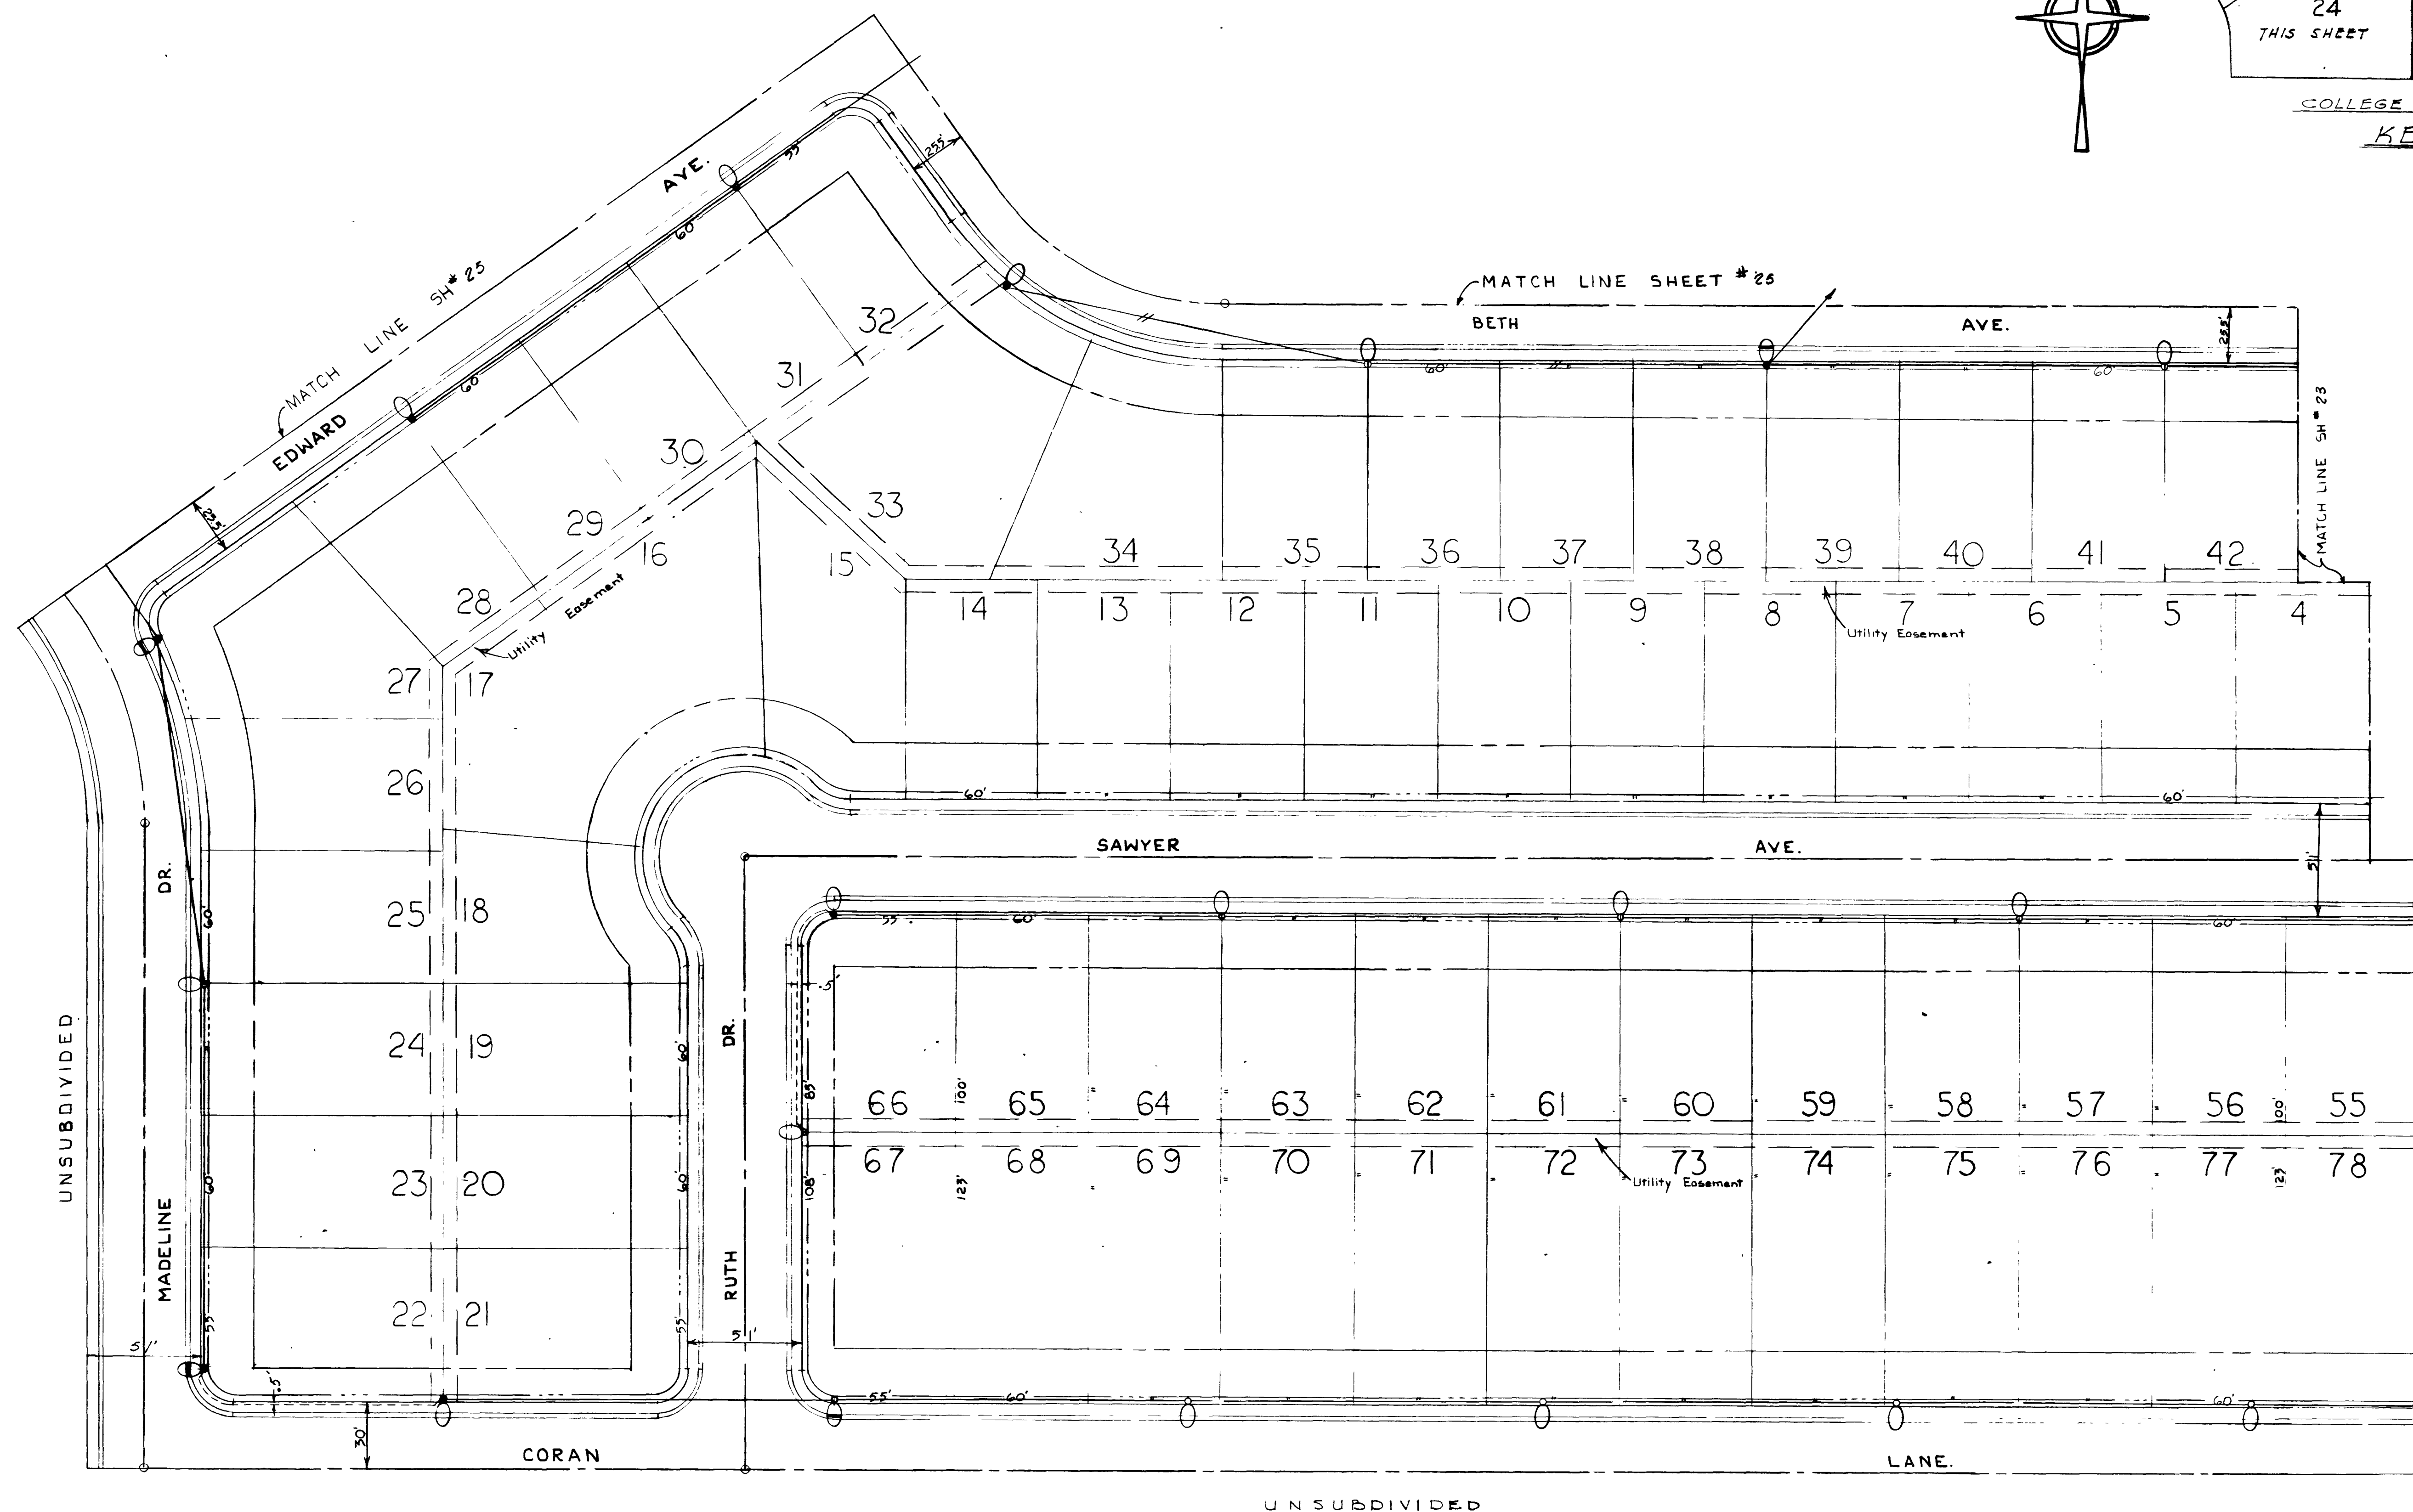
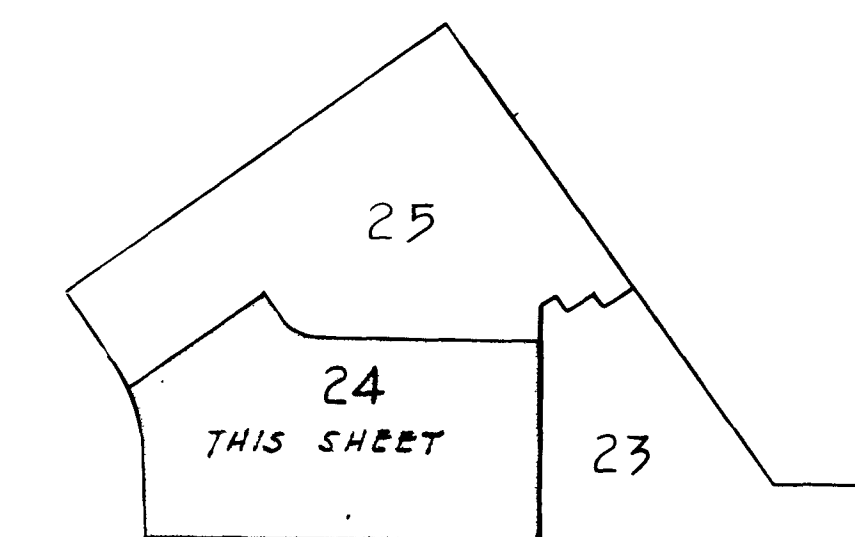


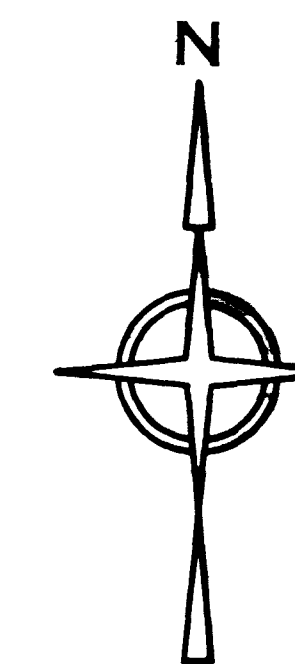

Submitted by Robert J. McNiff Date Nov 23, 1962
Robert J. McNiff R.E.L.S. #1001


Approved by R. P. J. J. J. Date 1-1-63
City Engineer

Approved by City Electrician Date _____

STREET LIGHTING			
Rev 12-4-62 DKO	DATE 11-21-62	MOOTE, KEMPA & GALLOWAY, INC. CIVIL ENGINEERS AND LAND SURVEYORS	
	DRN D.W.	CLARK COUNTY, NEVADA	
	CHG RAC	PHOENIX LAS VEGAS	
	SCALE 1" = 40'	SHEET 24 of 25	JOB NO. LV. 1820
REVISIONS	CLIENT FIRST WESTERN S. & L.		

3959

2077-1/10-1

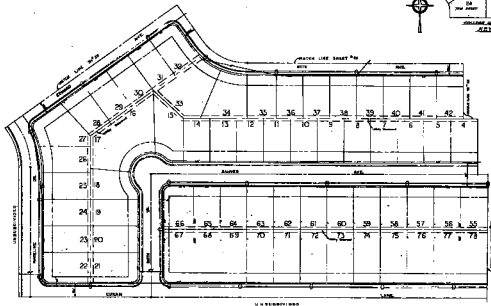

Approved by *[Signature]*
 and *[Signature]*
 Special Agent *[Signature]*

PROJECT LOCATION COLLINS MEMORIAL #1 A PART OF THE AIR MTC BUILDING AND BUILDING (AIR MTC)		DATE 10/1/50
DRAWN BY JOHN WESTERN S.A.		CHECKED BY []
SCALE 1" = 100'		APPROVED BY []

JOHN WESTERN & ASSOCIATES, INC.
 1000 15th Street, N.W.
 WASHINGTON, D.C.