


PLAN
SURVIVED
NOTE BOOK
NO. 107
DATE
BY
ALTA DRIVE
CHISM TRAIL
JADE ROAD
CIMARRON ROAD

PROFILE
SURVIVED
NOTE BOOK
NO. 107
DATE
BY
DUCHARME AVENUE
CIMARRON ROAD
JADE ROAD

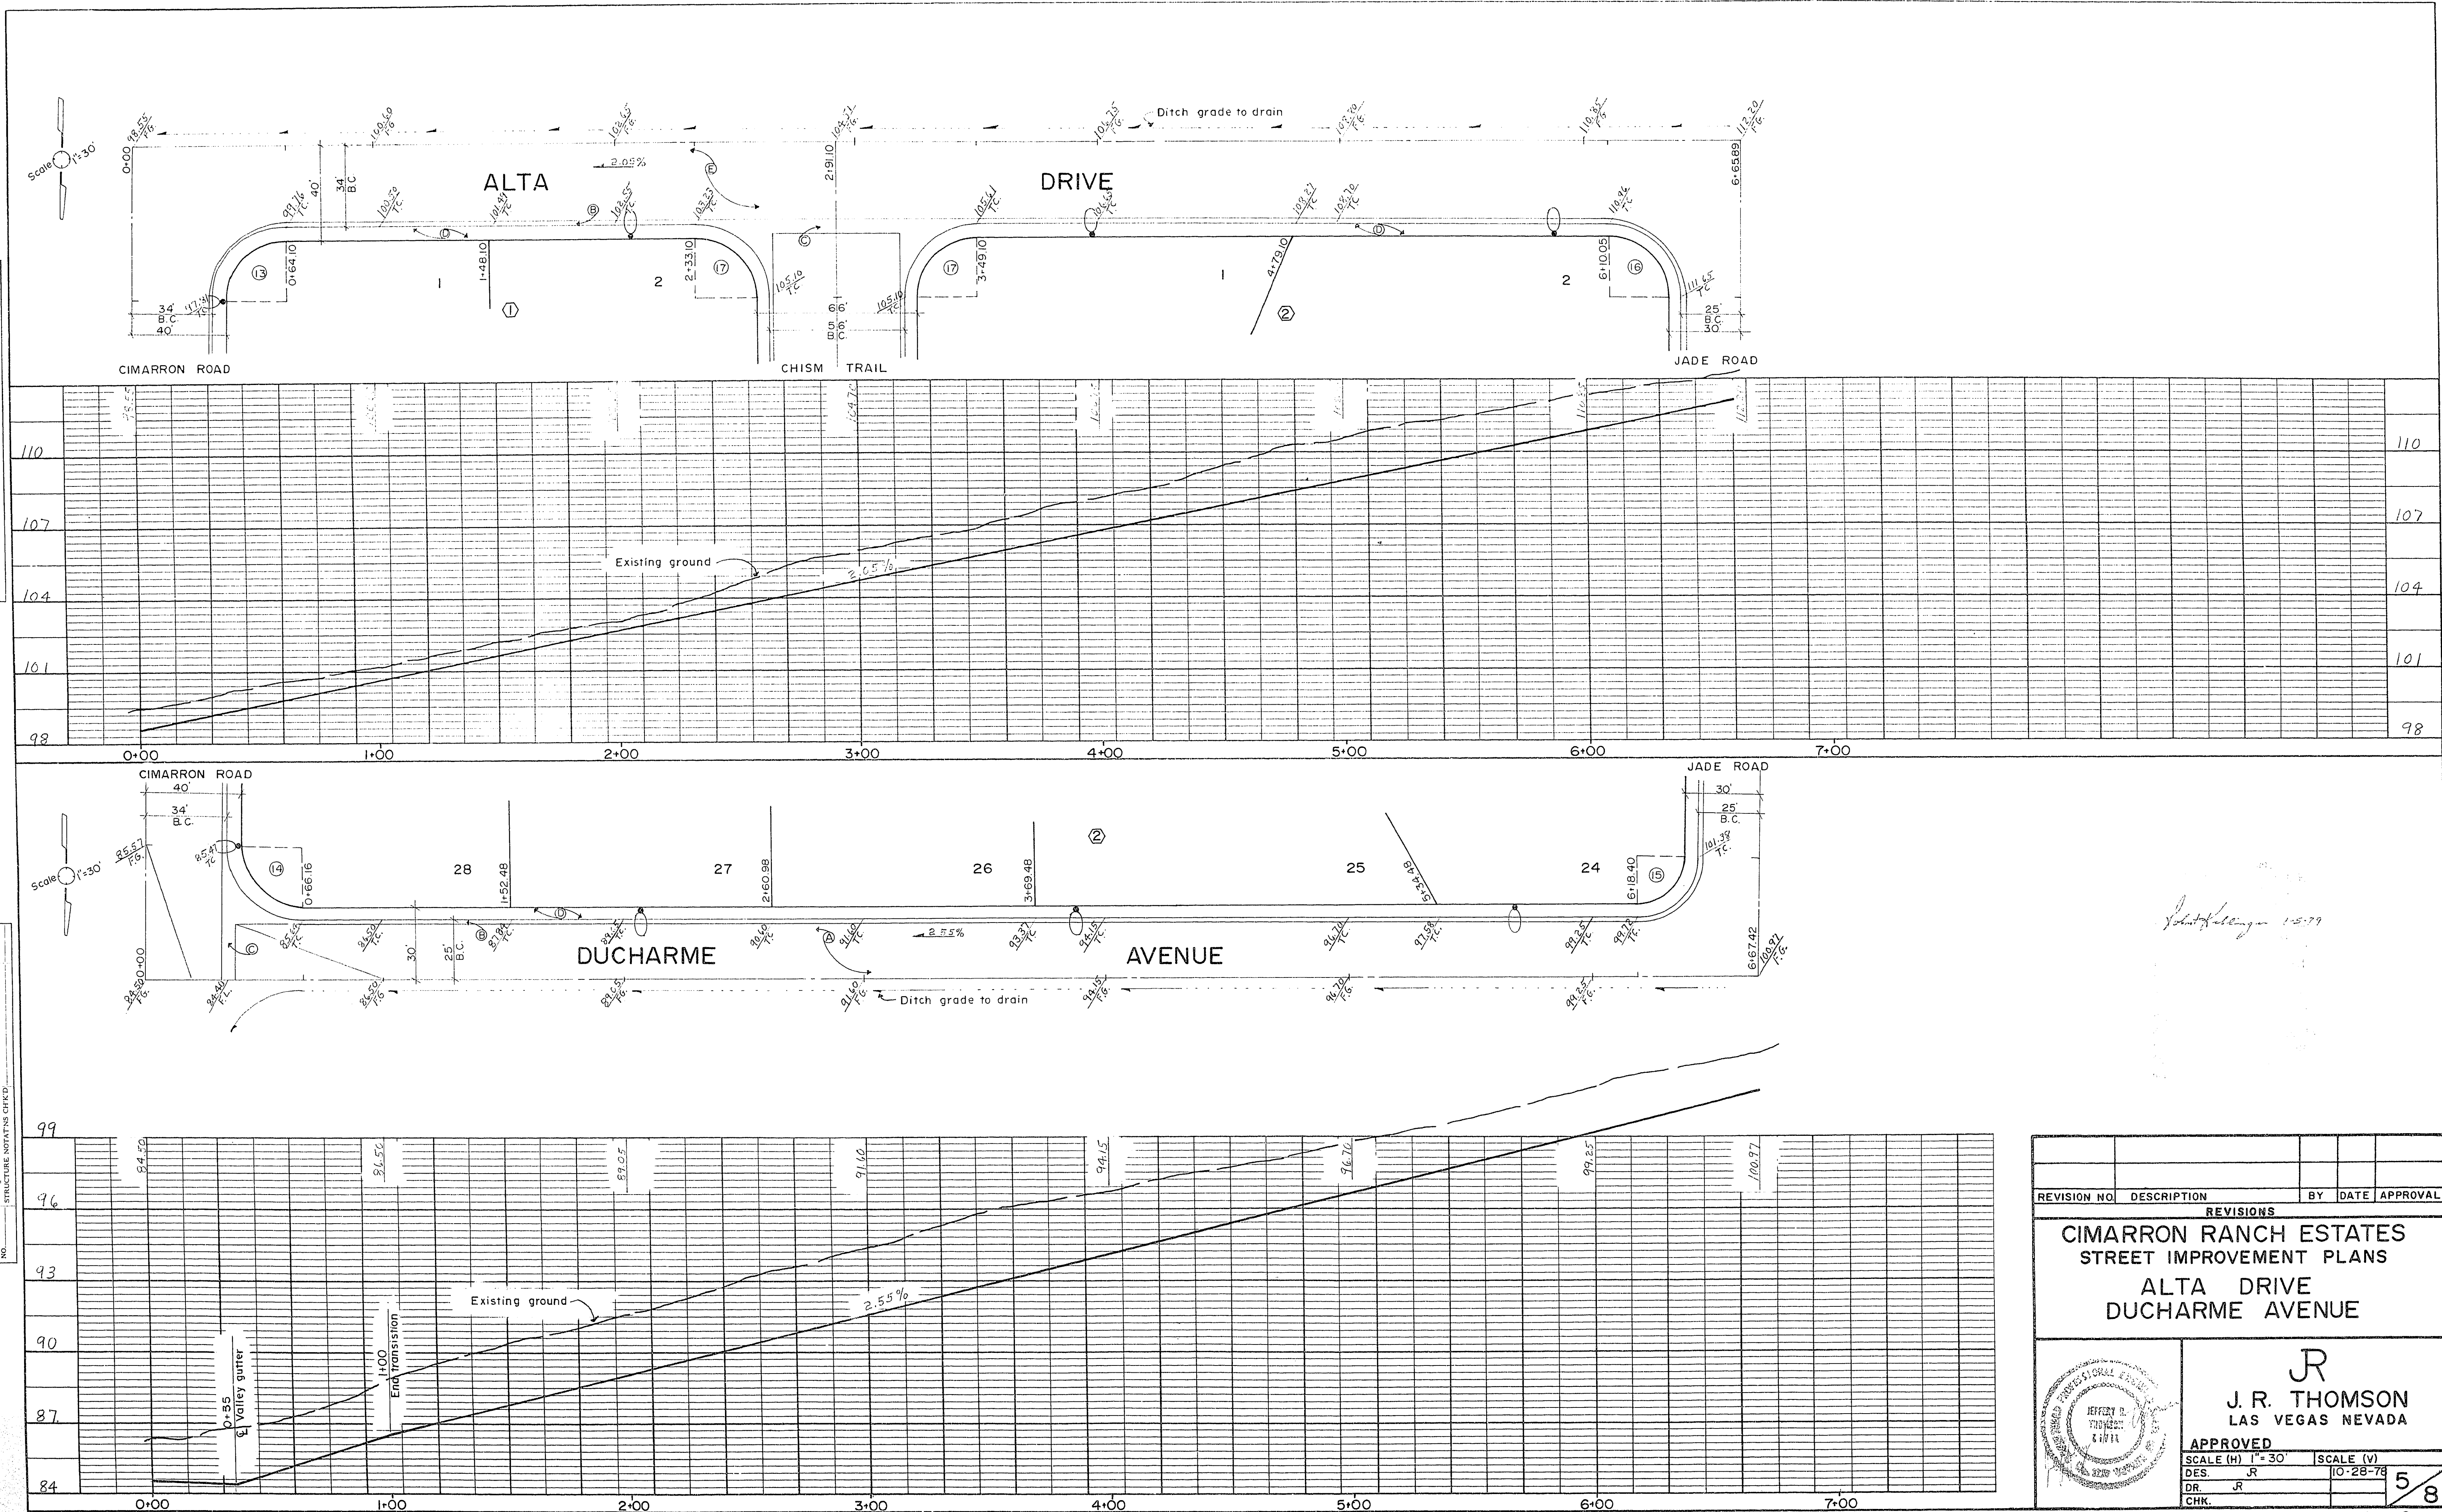

REVISION NO.	DESCRIPTION	BY	DATE	APPROVAL
REVISIONS				
CIMARRON RANCH ESTATES STREET IMPROVEMENT PLANS ALTA DRIVE DUCHARME AVENUE				
APPROVED				
SCALE (H) 1"=30'		SCALE (V) 10'=28'-7"		
DES. J.R.		5		
DR. J.R.		8		
CHK.				

1074-1069