


PLAN	SURVIVED	DATE
	PLOTTED	BY
	NOTED	BY
	NO	BY

PROFILE	SURVIVED	DATE
	PLOTTED	BY
	NOTED	BY
	NO	BY

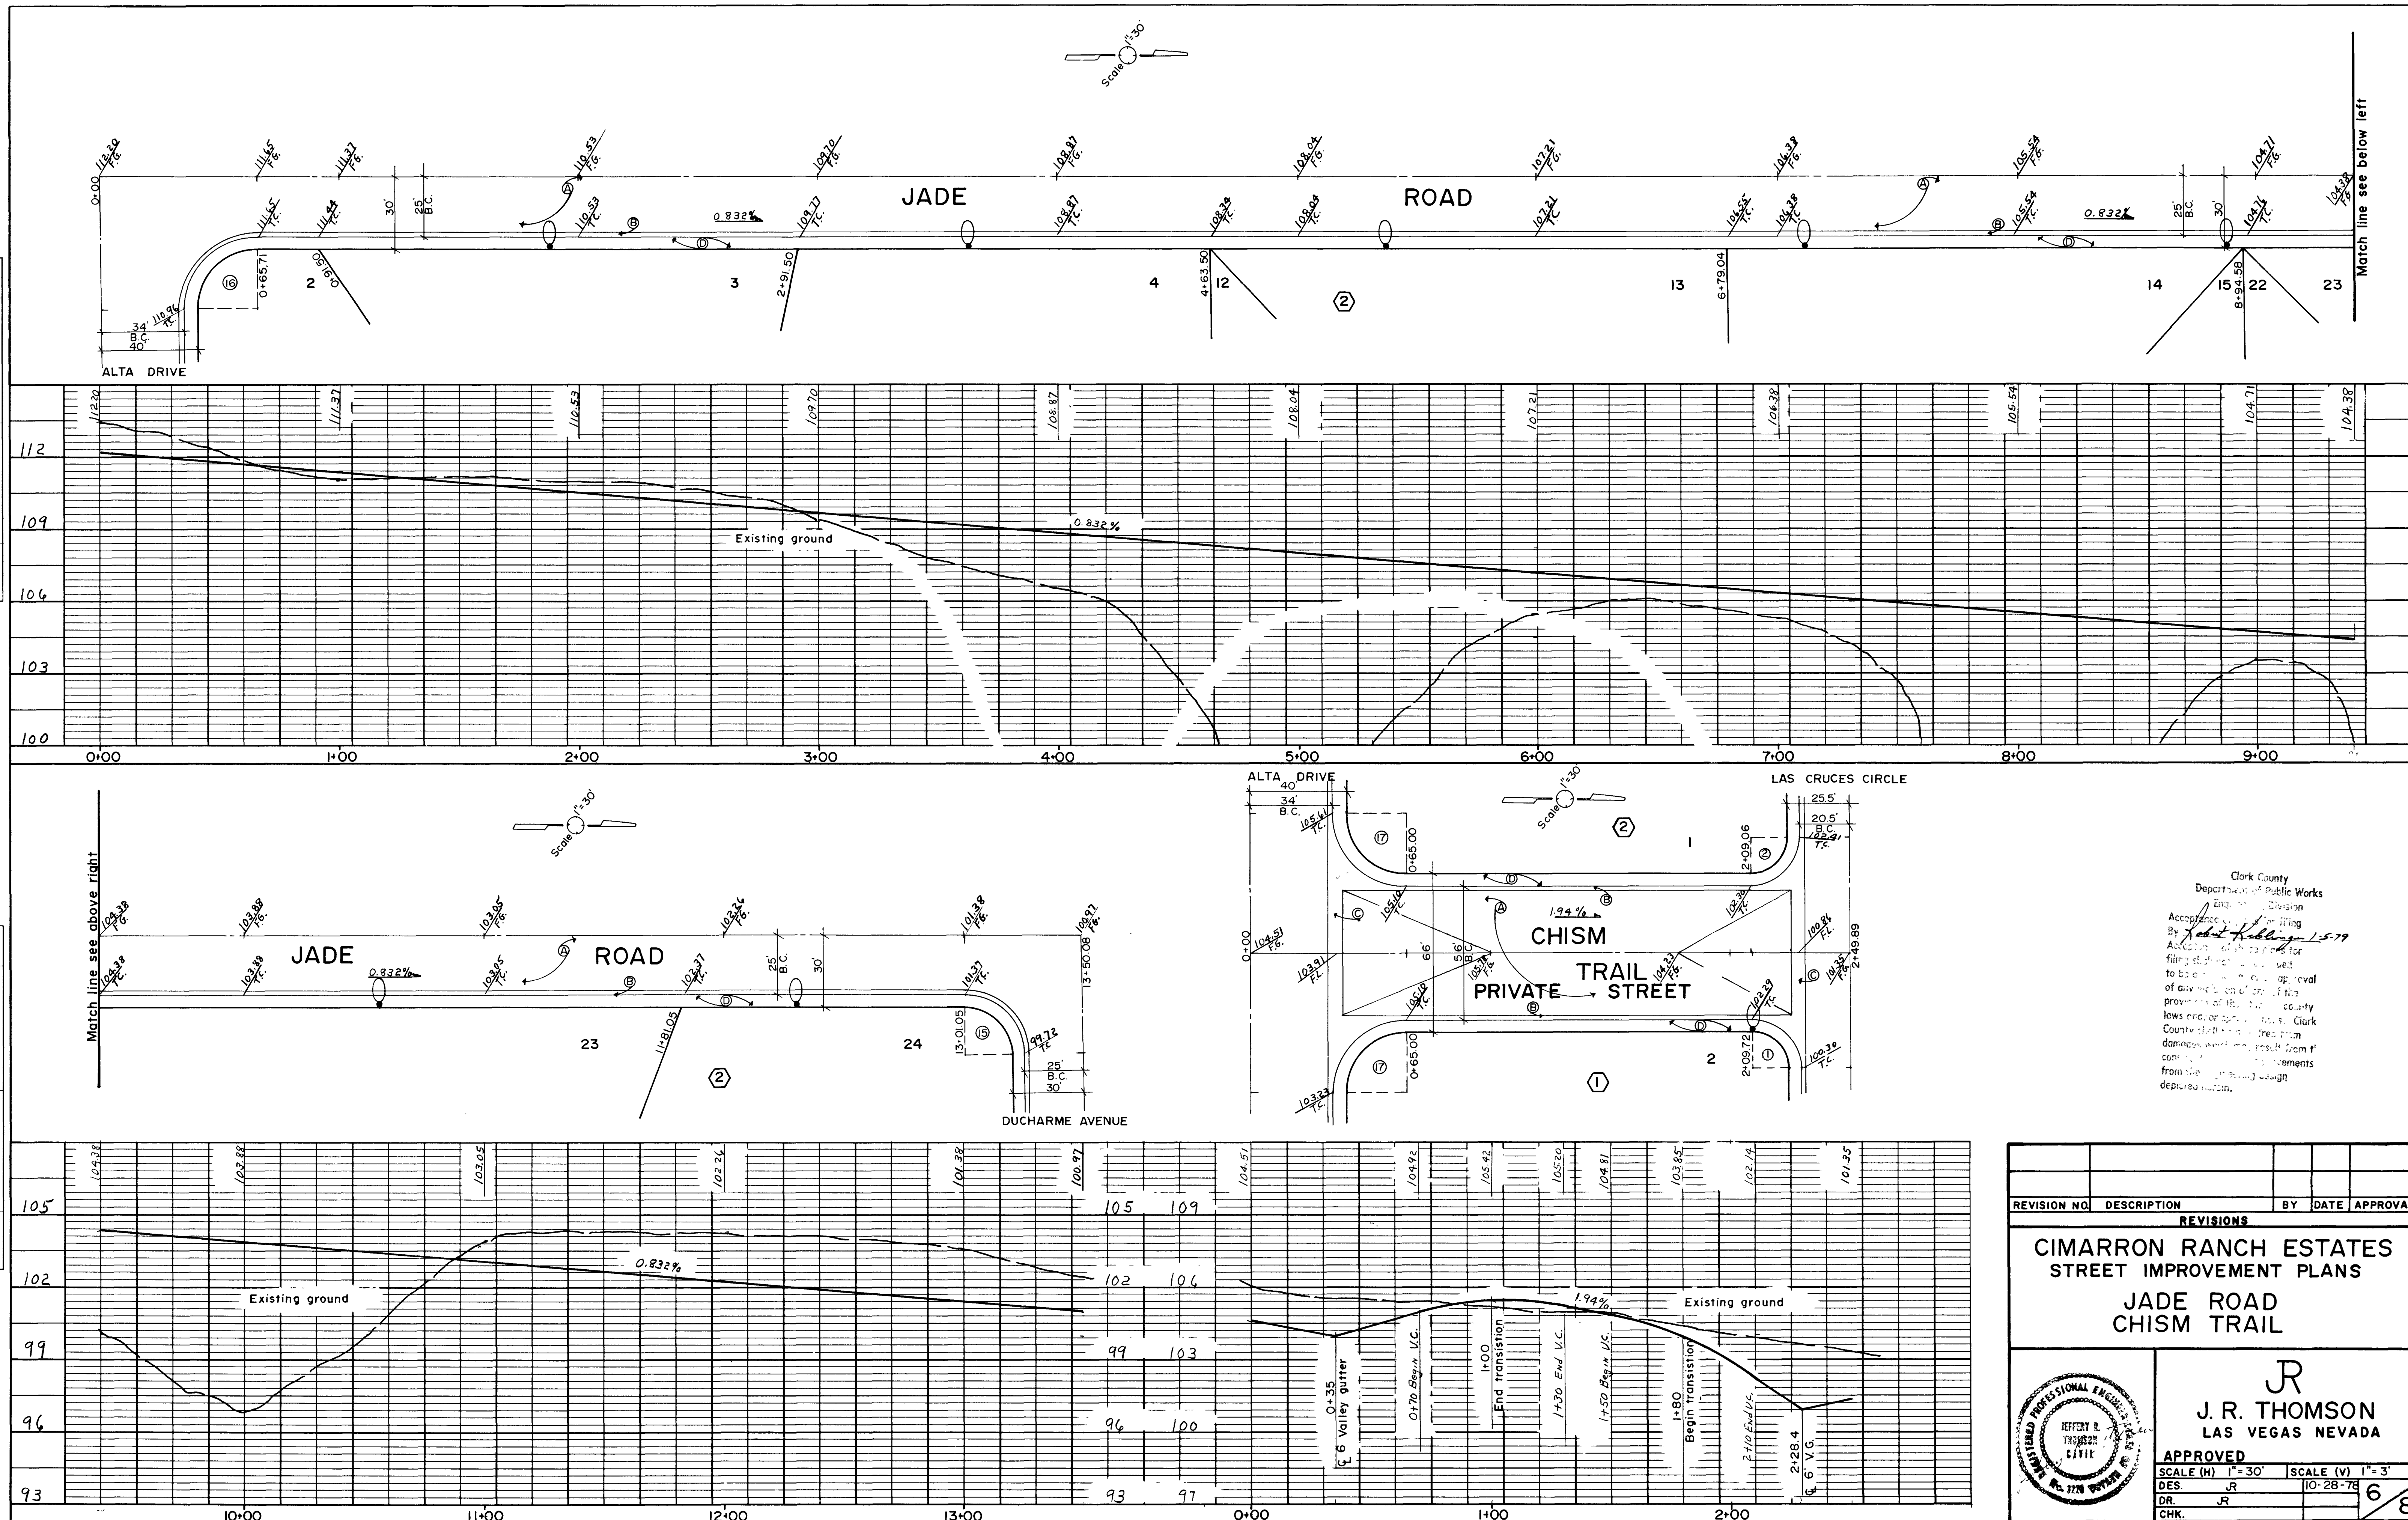

Clark County
Department of Public Works
Engineering Division
Accepted for filing
By *Jeffery R. Thomson* 1-5-79
Accession and filing for
filing stamp is required
to be on file in the
of any project of the
provisions of the Clark County
laws regarding the filing of
Clark County's engineering
damages and the result from
from the engineering design
depicted herein.

REVISION NO.	DESCRIPTION	BY	DATE	APPROVAL
REVISIONS				
CIMARRON RANCH ESTATES STREET IMPROVEMENT PLANS JADE ROAD CHISM TRAIL				
J.R. THOMSON LAS VEGAS, NEVADA APPROVED SCALE (H) 1" = 30' SCALE (V) 1" = 3' DES. JR. 10-28-78 DR. JR. CHK. 6				

14-0080

3982

107Y-1069

