



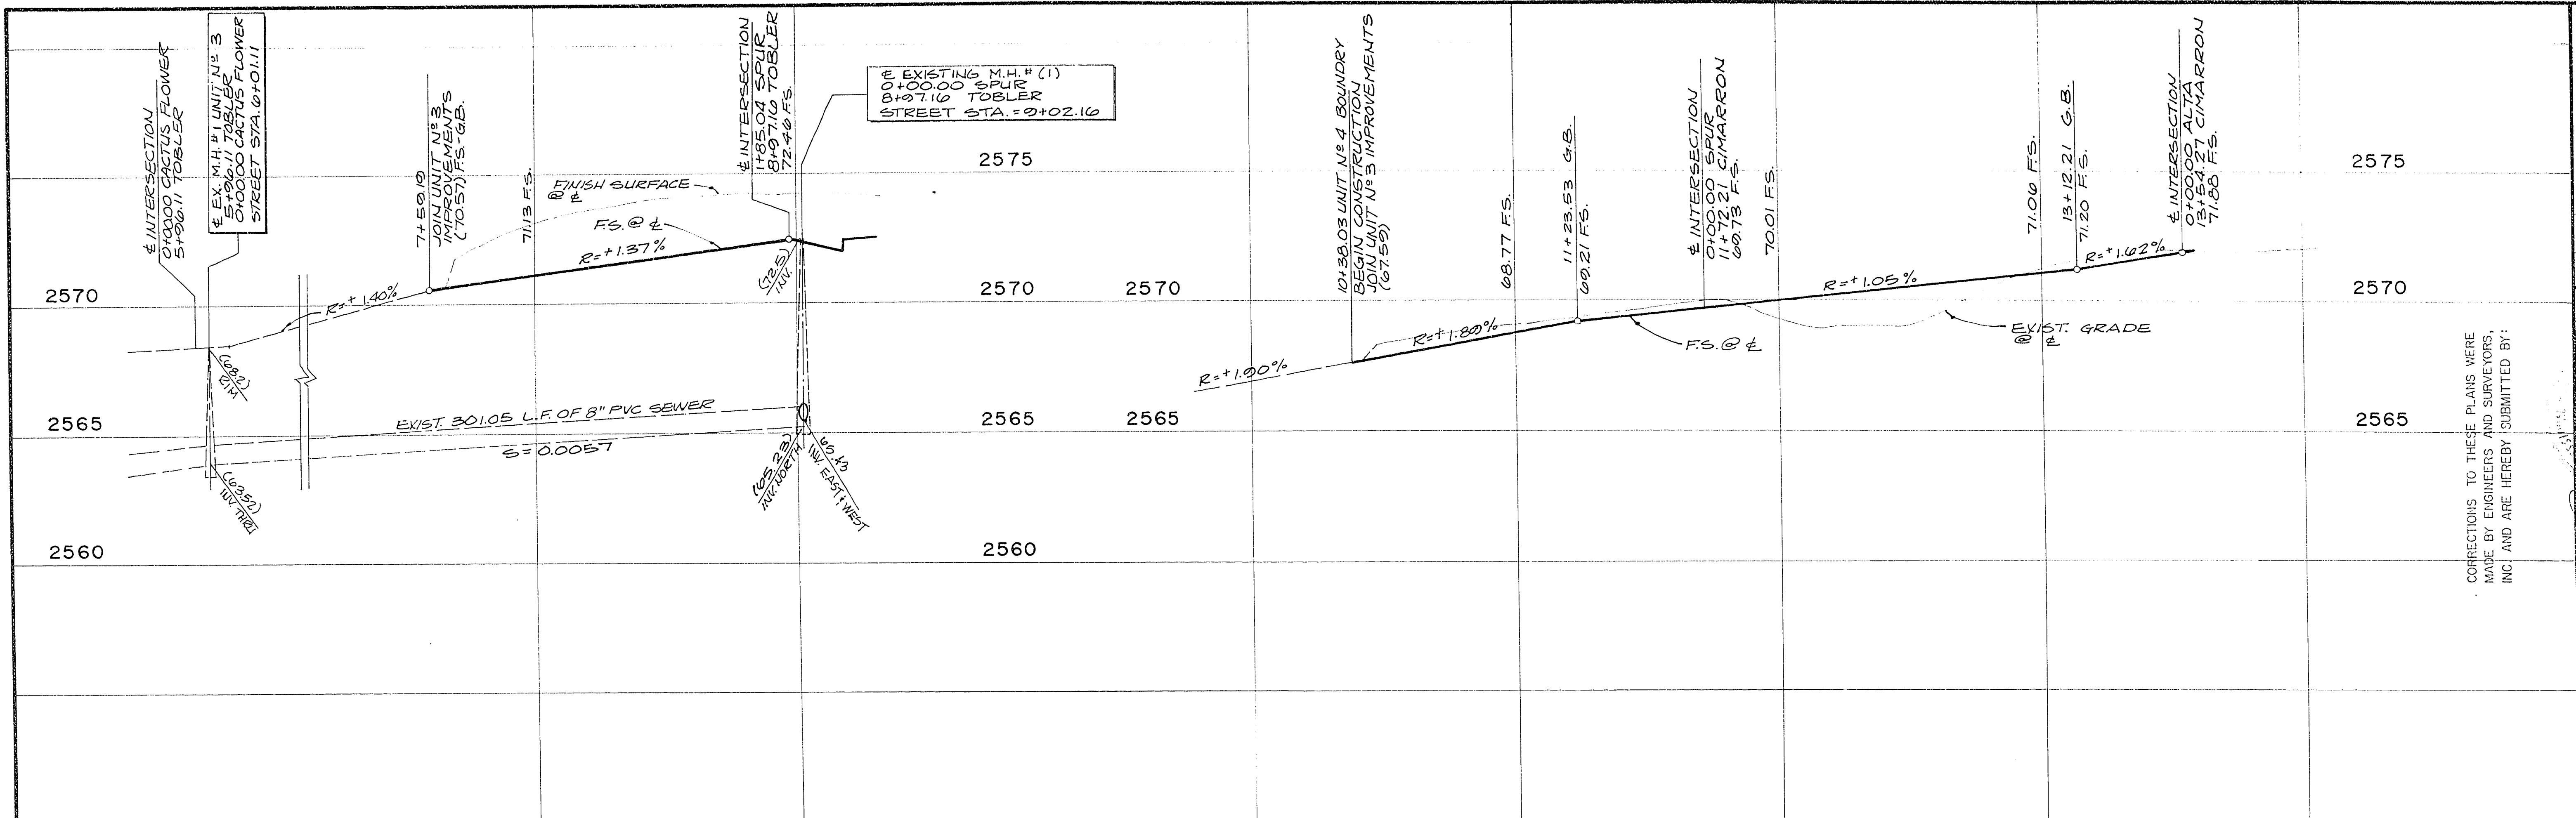


8+00 9+00 10+00 11+00 12+00 13+00 14+00

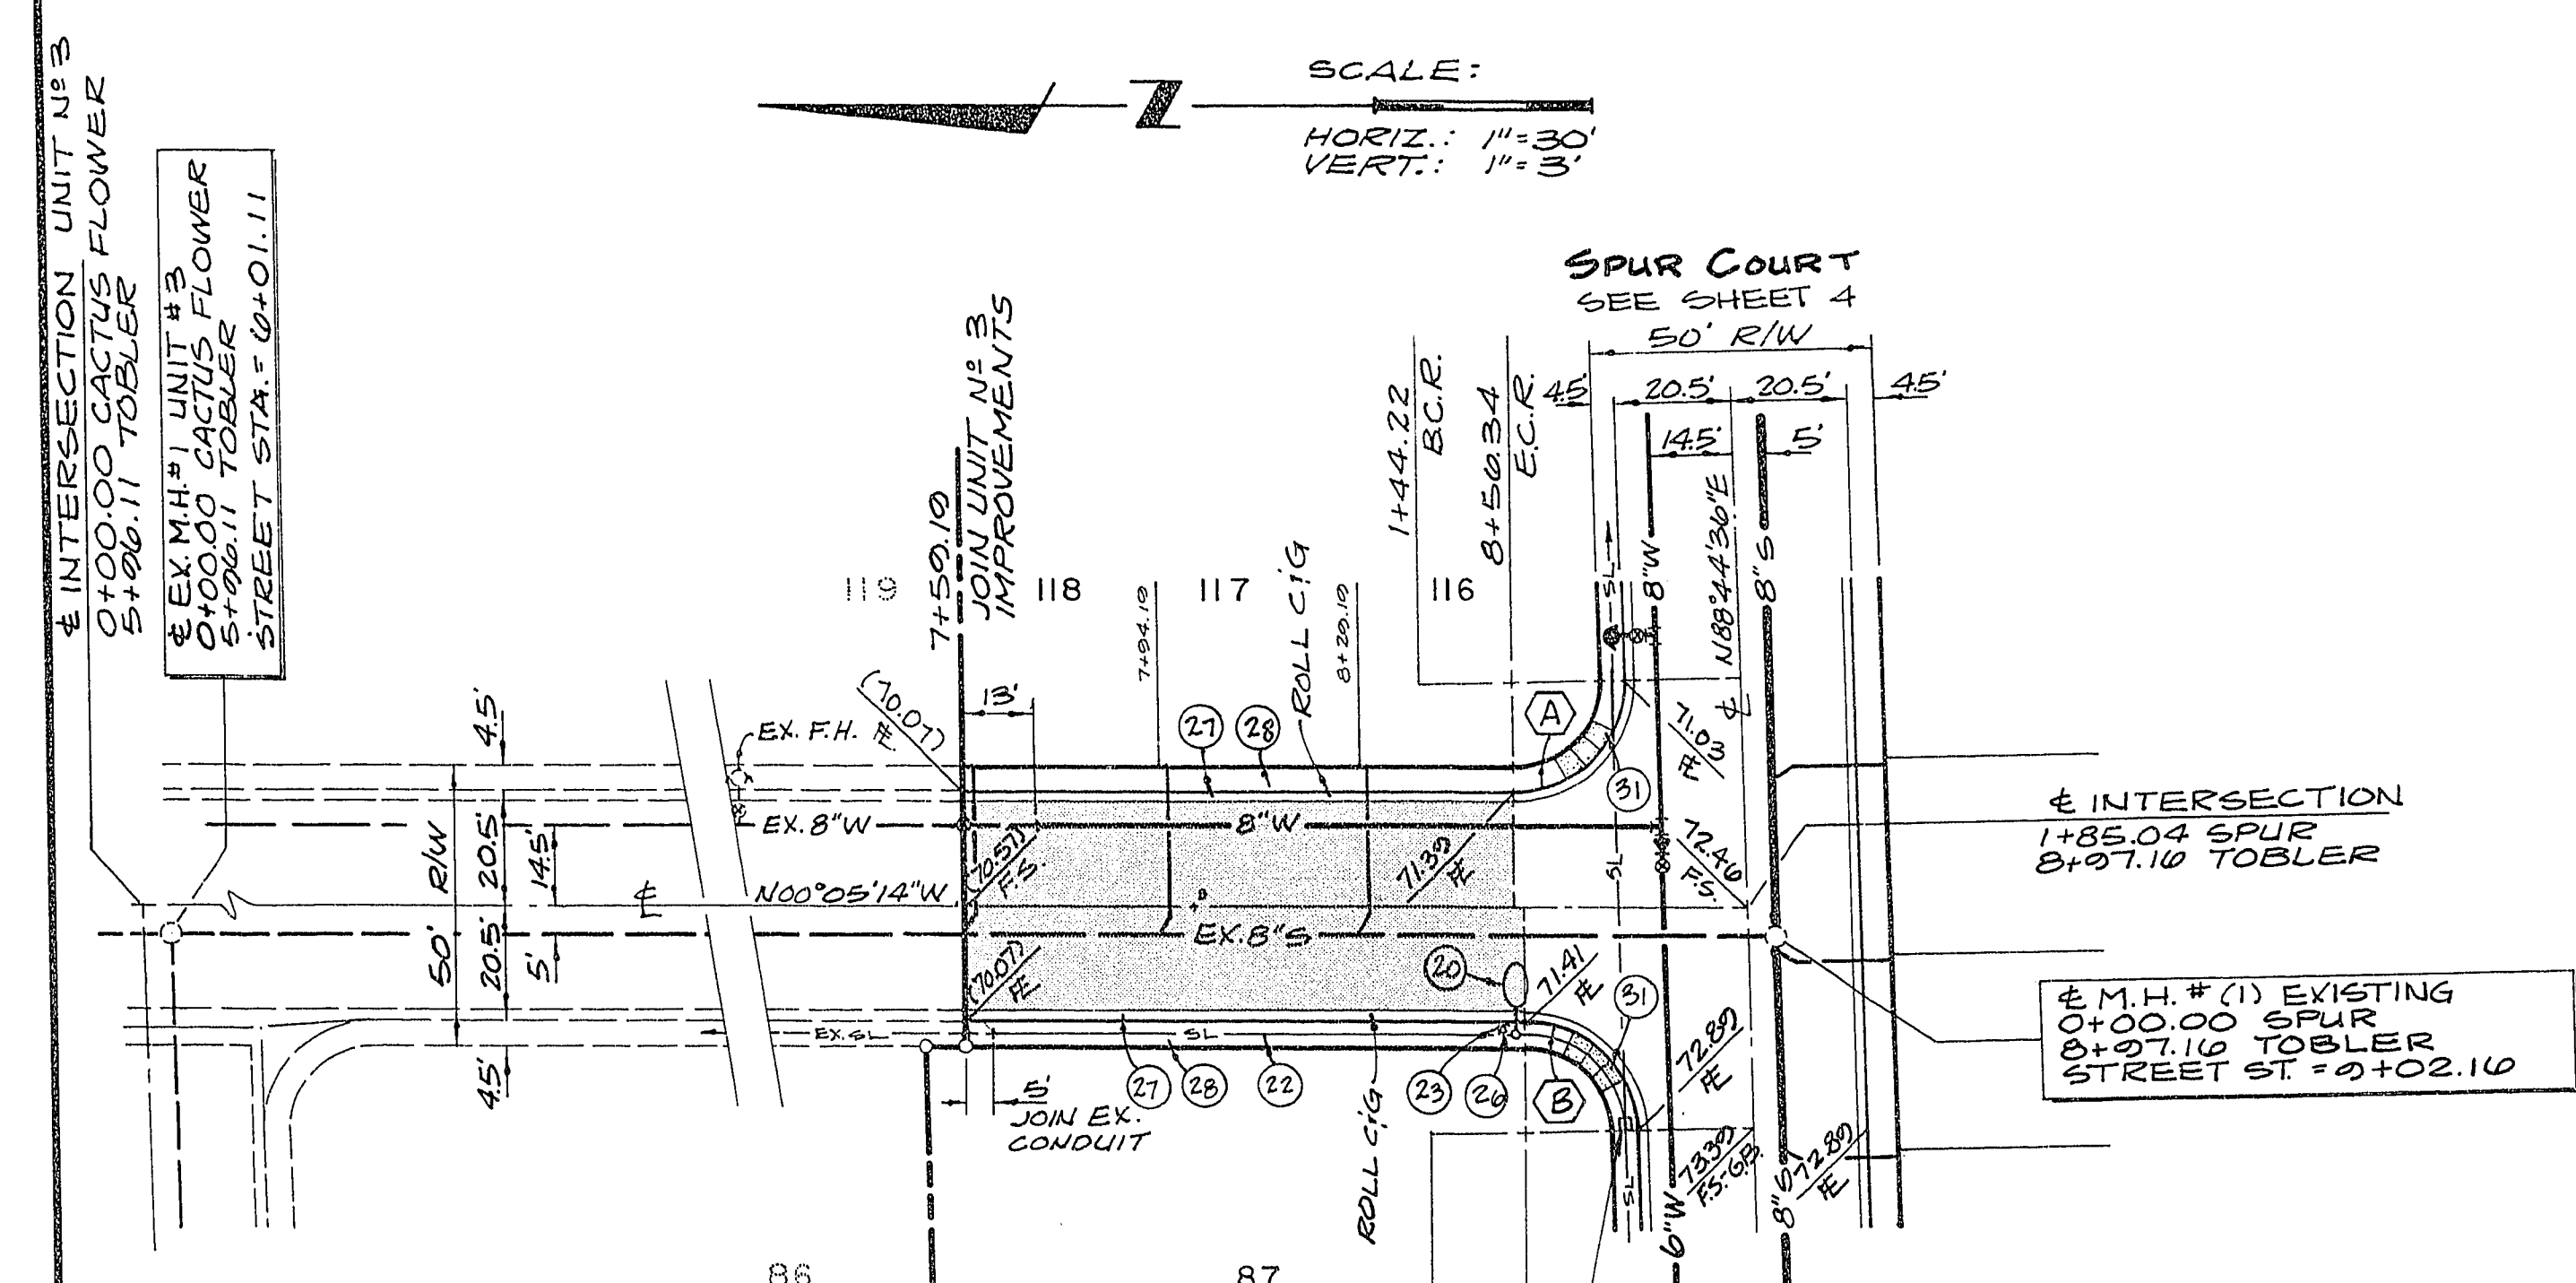

TOBLER DRIVE

CURVE DATA

No.	Δ	R	L	T
A	91°10'10"	10.50'	31.03'	10.20'
B	88°40'50"	10.50'	30.23'	10.11'
C	88°40'50"	30.00'	40.51'	20.30'
D	91°10'10"	30.00'	47.74'	30.62'
E	80°12'21"	31.00'	43.54'	30.57'

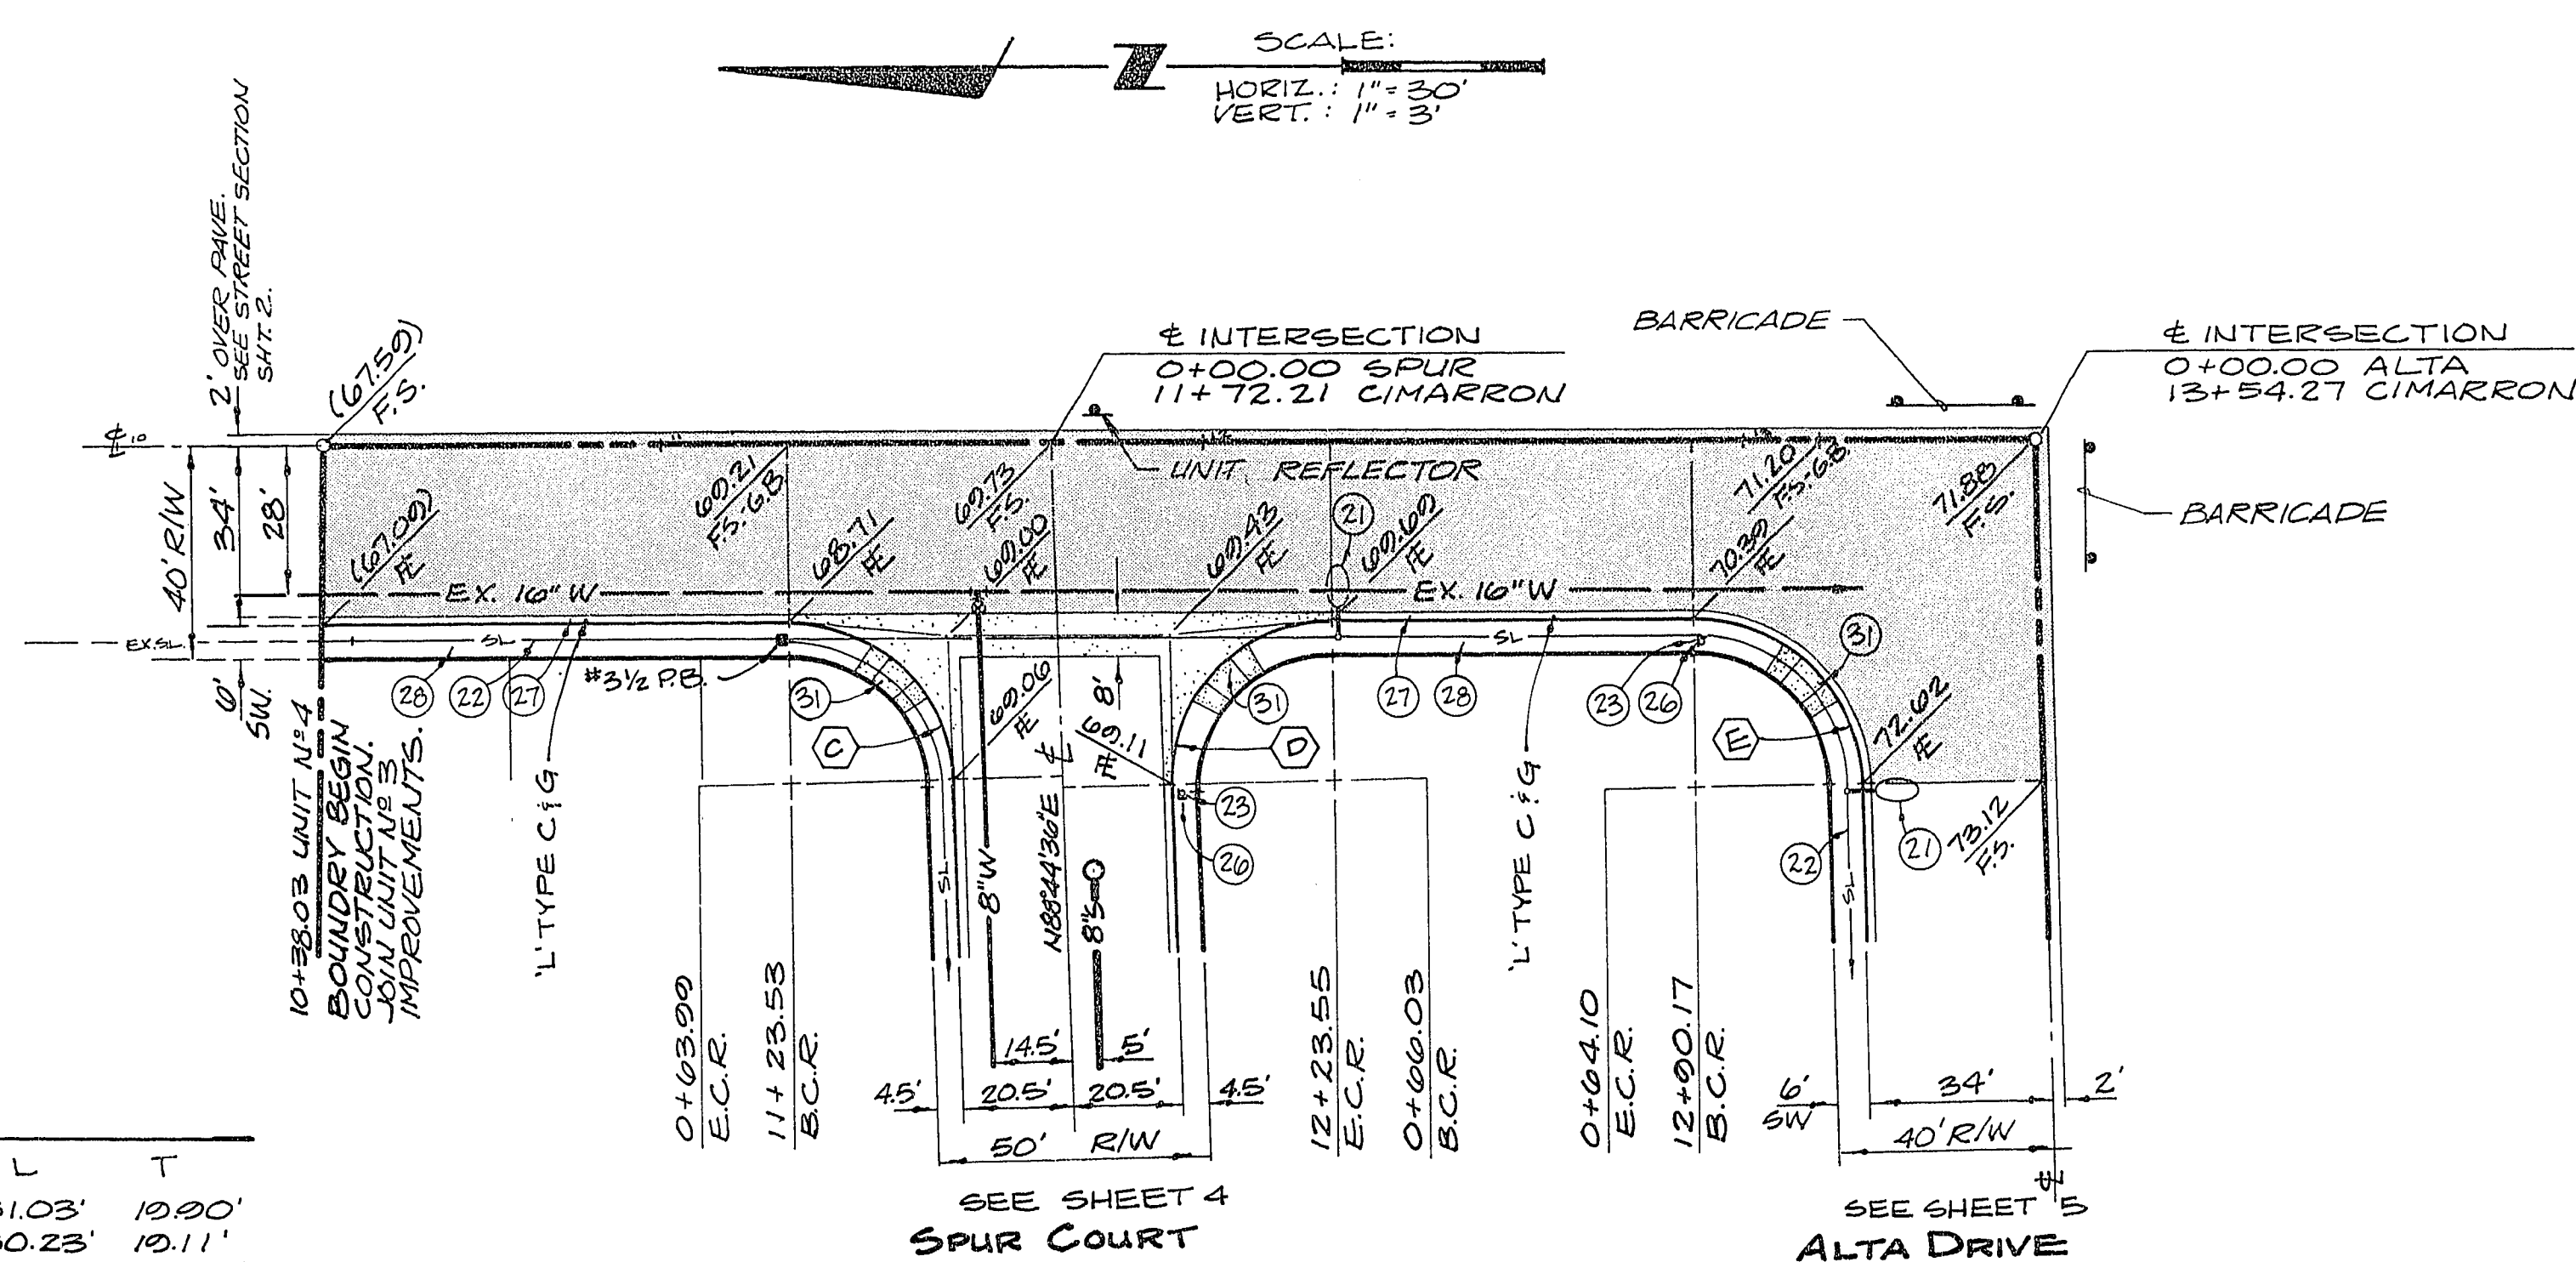

CIMARRON ROAD

APPROVALS

C.L.V. CHIEF, LAND DEVELOPMENT & FLOOD CONTROL

DATE 6-10-85

PLASTER DEVELOPMENT INC.

CIMARRON HEIGHTS UNIT NO. 4

CIMARRON RD. & TOBLER DR.

STREET IMPROVEMENT PLAN

GARY D. LAKE P.E.

CONSULTING ENGINEER

219 WATER STREET, HENDERSON, NEVADA 89005

Rev. Date

Rev. No.

Rev. Date

Rev. No.

RECOMMENDED BY: *[Signature]*

DATE: 6-10-85

NEVADA CERTIFICATE NO. 15916

DESCRIPTION

REVISIONS

DATE

NO.