


JOB NO.

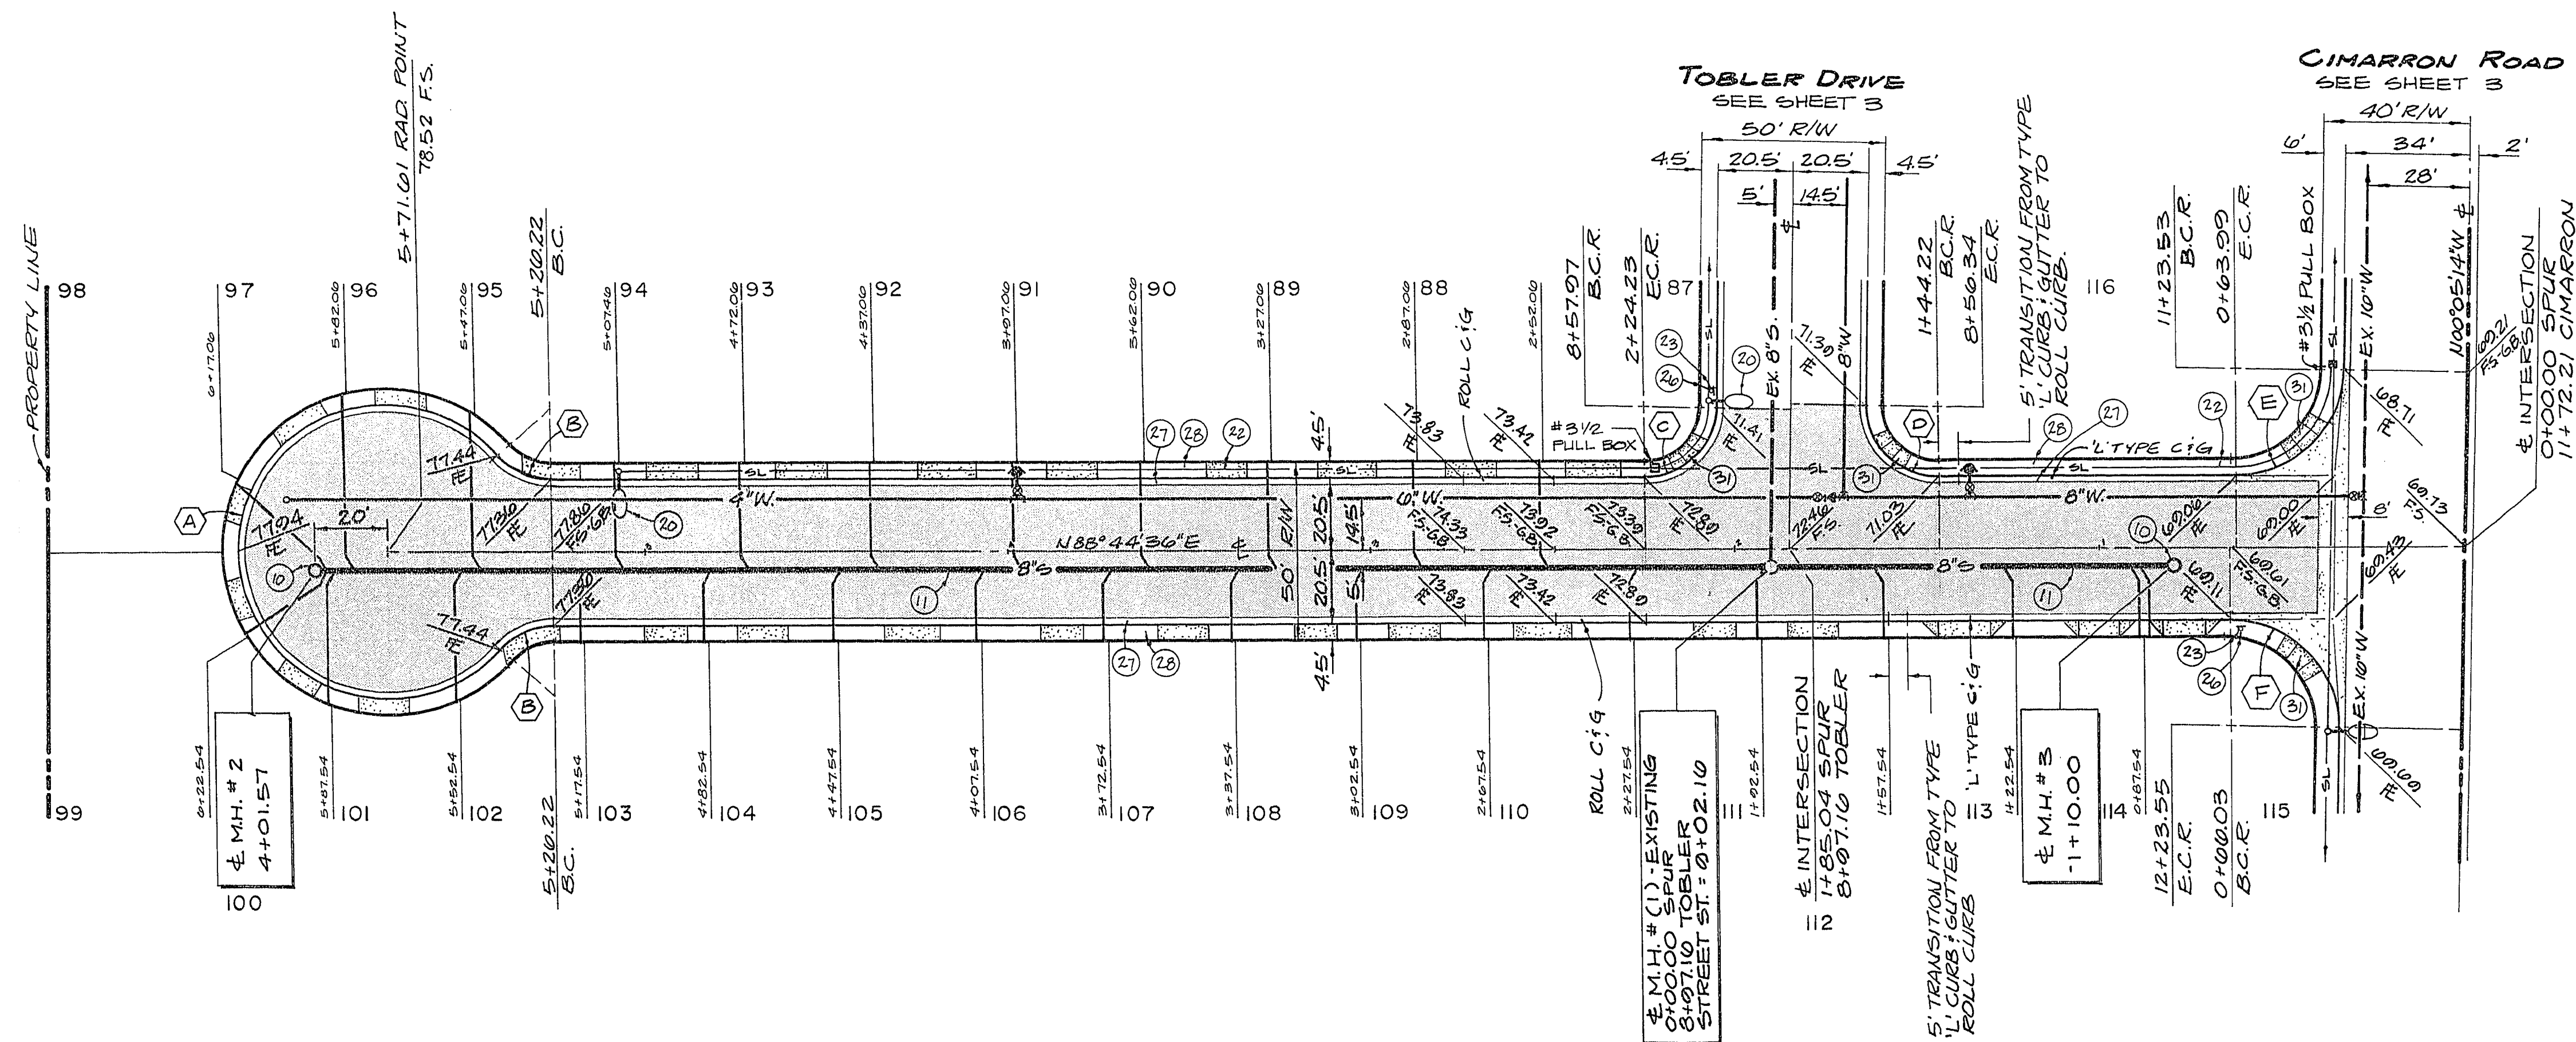

SPUR COURT

CURVE DATA				
No.	Δ	R	L	T
A	277°13'26"	41.00'	108.38'	~
B	48°30'43"	10.50'	25.35'	6.81'
C	88°40'50"	10.50'	30.23'	10.11'
D	91°10'10"	10.50'	31.03'	10.00'
E	88°40'50"	30.00'	46.51'	20.30'
F	91°10'10"	30.00'	47.74'	30.02'

APPROVALS

CL.V. CHIEF, LAND DEVELOPMENT & FLOOD CONTROL

DATE

SHEET

4

of 6 sheets

PLASTER DEVELOPMENT, INC.
CIMARRON HEIGHTS UNIT NO. 4
SPUR CRT.
STREET IMPROVEMENT PLAN

GARY D. LAKE P.E.
CONSULTING ENGINEER
219 WATER STREET, HEIDERSOHN, NEVADA 89105

CORRECTIONS TO THESE PLANS WERE MADE BY ENGINEERS AND SURVEYORS, INC. AND ARE HEREBY SUBMITTED BY:

Description

Rev. Date

Recommended by
PAUL E. VALENTINE, P.E.
NEVADA CERTIFICATE NO. 5916
DATE

107Y-1068-4