


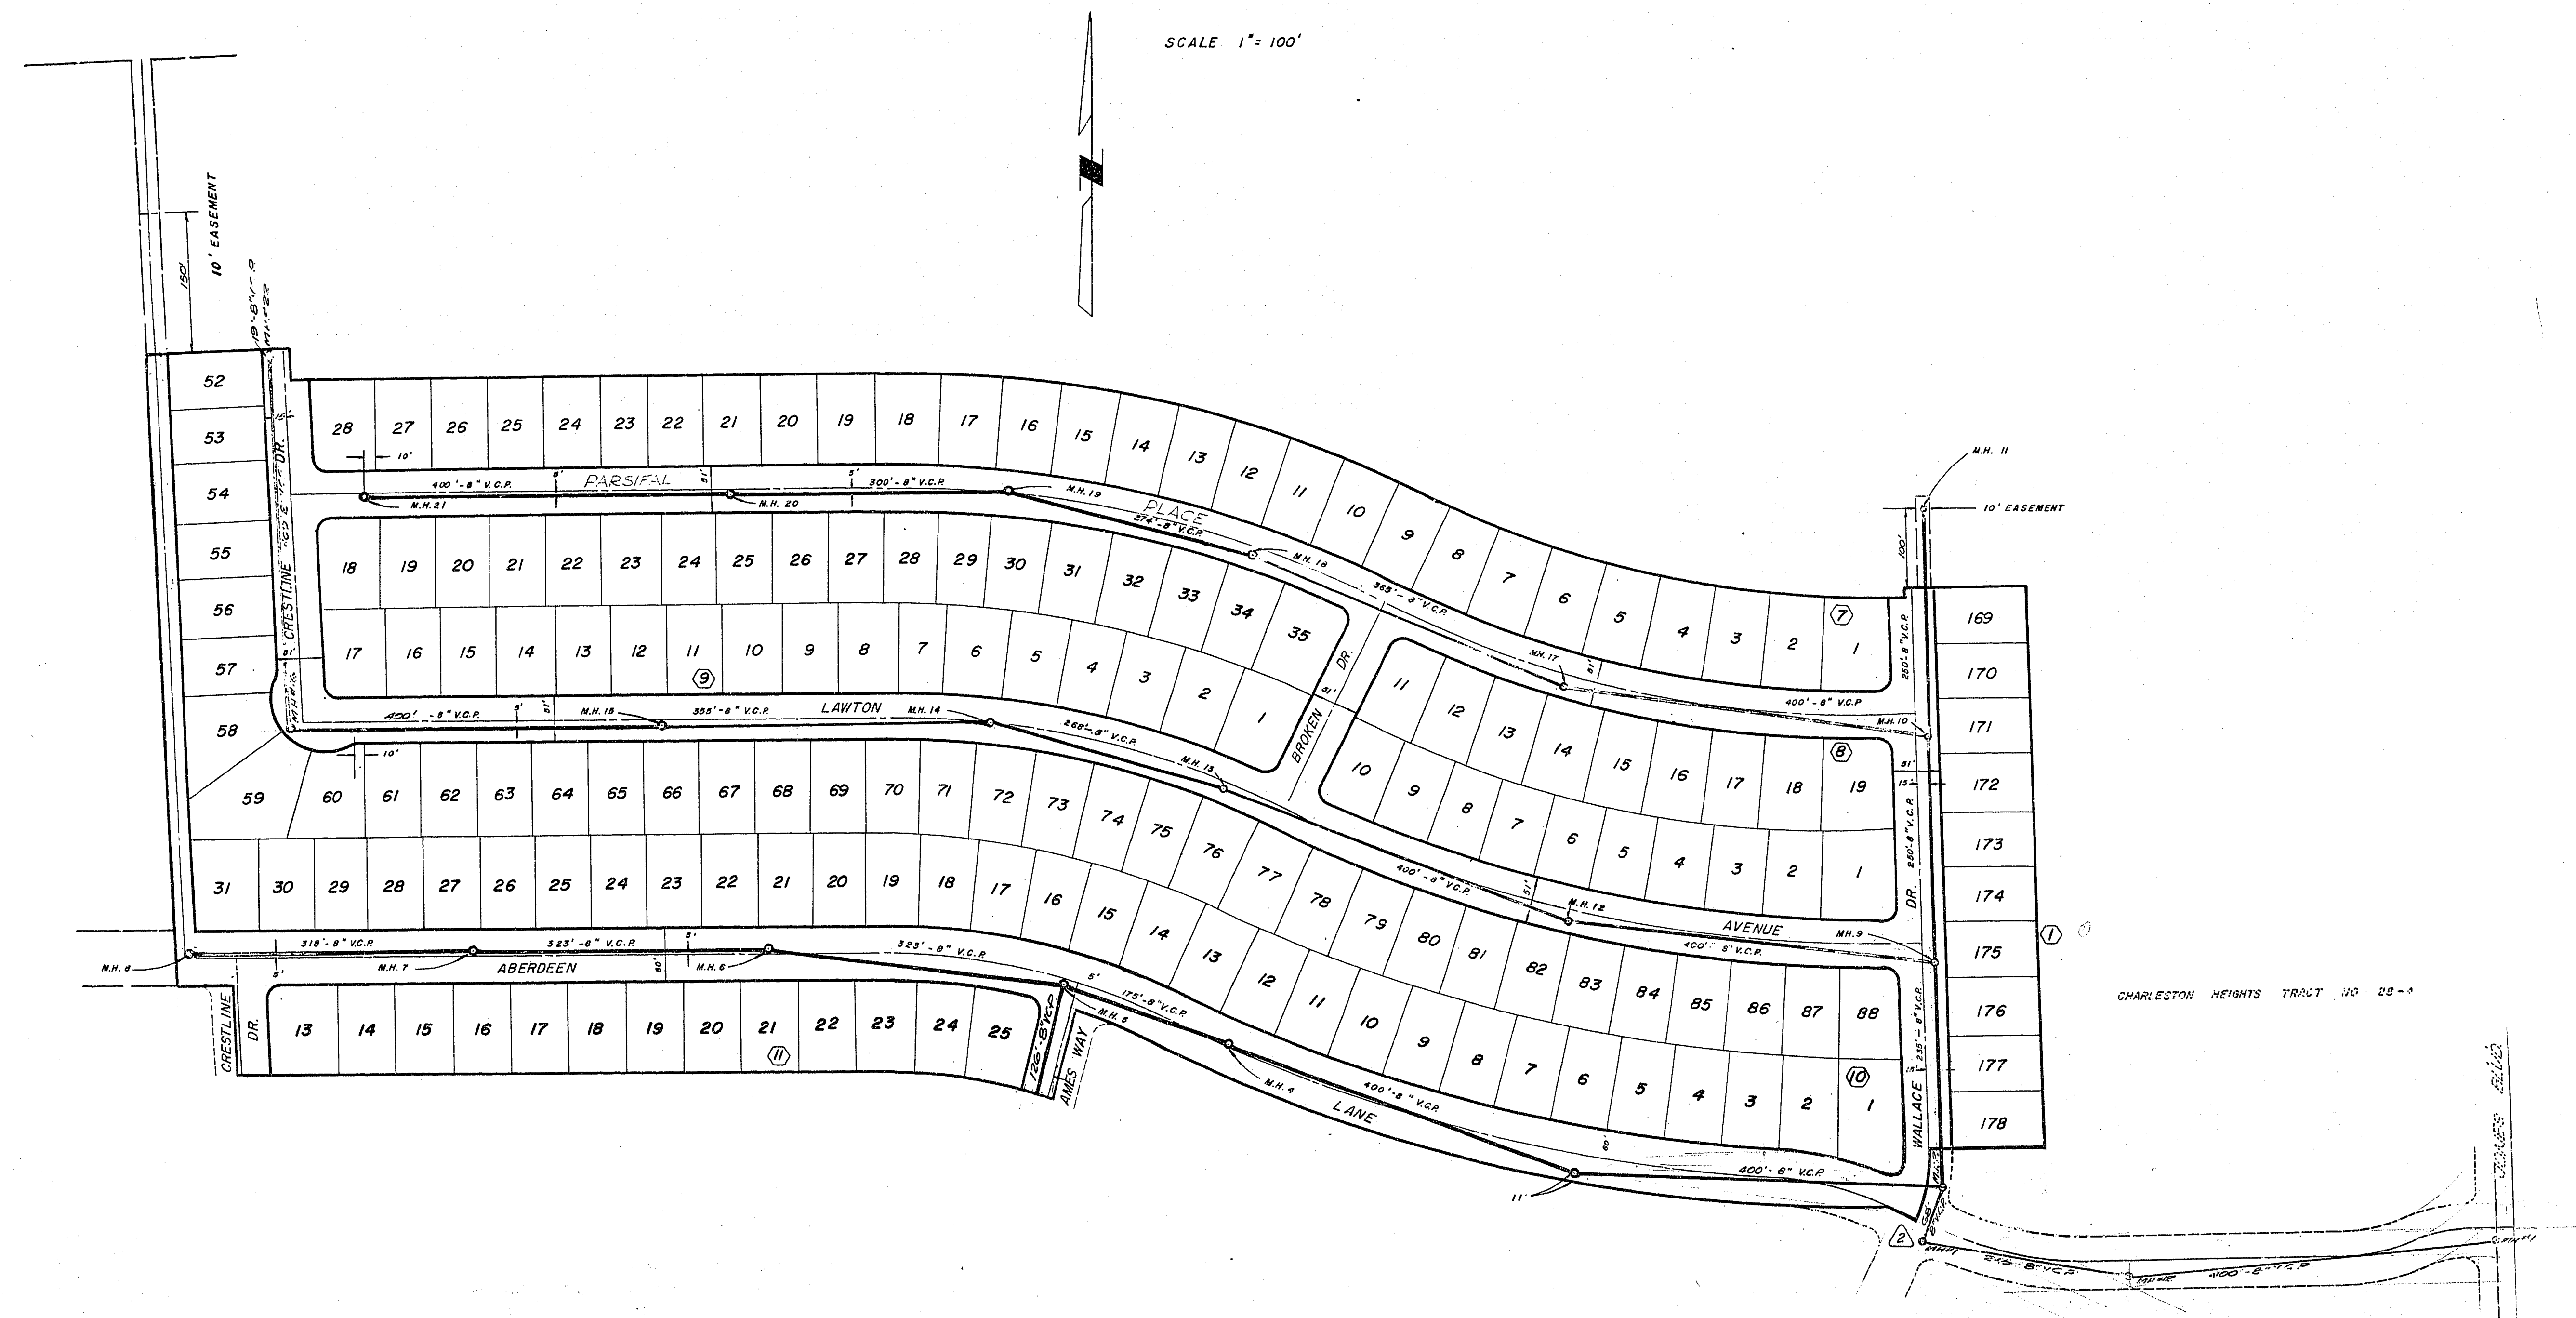

BENCH MARK 236.40 NAIL & WASHER
POWER POLE E. SIDE CHARLESTON
& CENTER LINE JONES

ESTIMATED QUANTITIES

8" V.C.P.	7420 LIN. FT.
MANHOLES	24 EA.
4" V.C.P.	4785 LIN. FT.

NOTE:
SEE SHEETS 2 THRU 5 FOR
LOCATION OF LATERALS.

**PRIVATE ENGINEER'S
NOTICE TO CONTRACTOR**

THE EXISTENCE AND LOCATION OF ANY UNDERGROUND UTILITY PIPES
OR STRUCTURES SHOWN ON THESE PLANS ARE OBTAINED BY A SEARCH
OF THE AVAILABLE RECORDS. TO THE BEST OF OUR KNOWLEDGE THERE
ARE NO EXISTING UTILITIES EXCEPT AS SHOWN ON THIS MAP.
THE CONTRACTOR IS REQUIRED TO TAKE PRECAUTIONARY MEASURES TO
PROTECT THE UTILITY LINES SHOWN AND ANY OTHER LINES NOT OF
RECORD OR NOT SHOWN ON THIS DRAWING.

2	8-15-63	Revised intersection	W.H. 1	Am	10-1-63
1	5-28-63	Revised intersection	W.H. 1	Am	10-1-63
REV.	DATE	DESCRIPTION	BY	APPROVED	
CHARLESTON HEIGHTS Nº 29-A					
SEWER PLAN					
DESIGNED	JS	WESTERN ENGINEERS INC.		Sheet 1	
DRAWN	CS	LAS VEGAS NEVADA			
CHECKED	WPC	APPROVED	DATE 10-17-63	of 6	

1-7-63
R. A. Antin

27-6-51

