

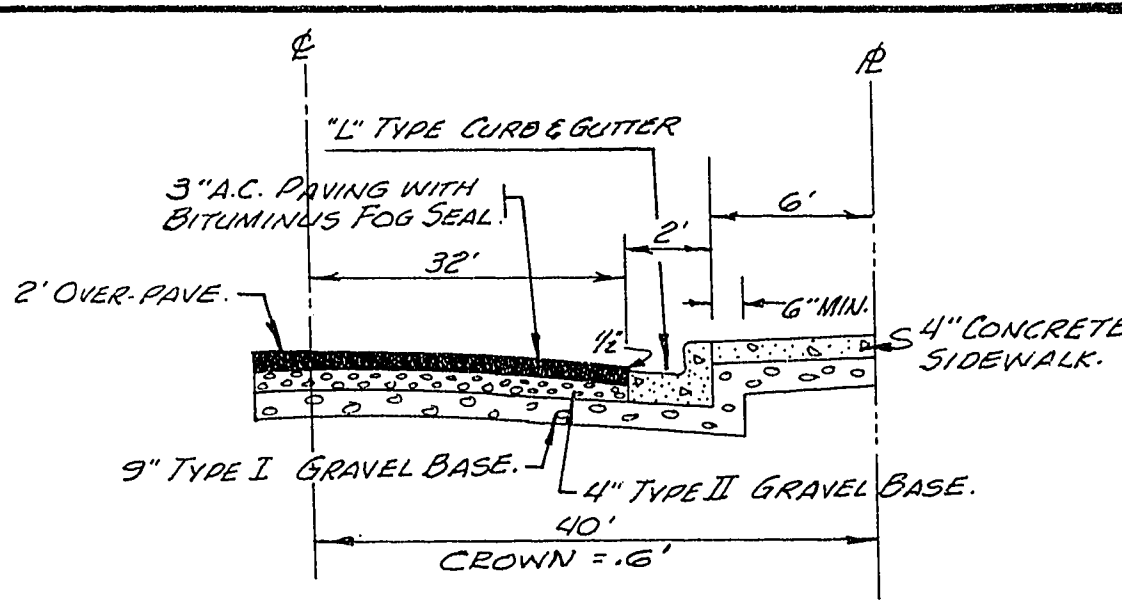


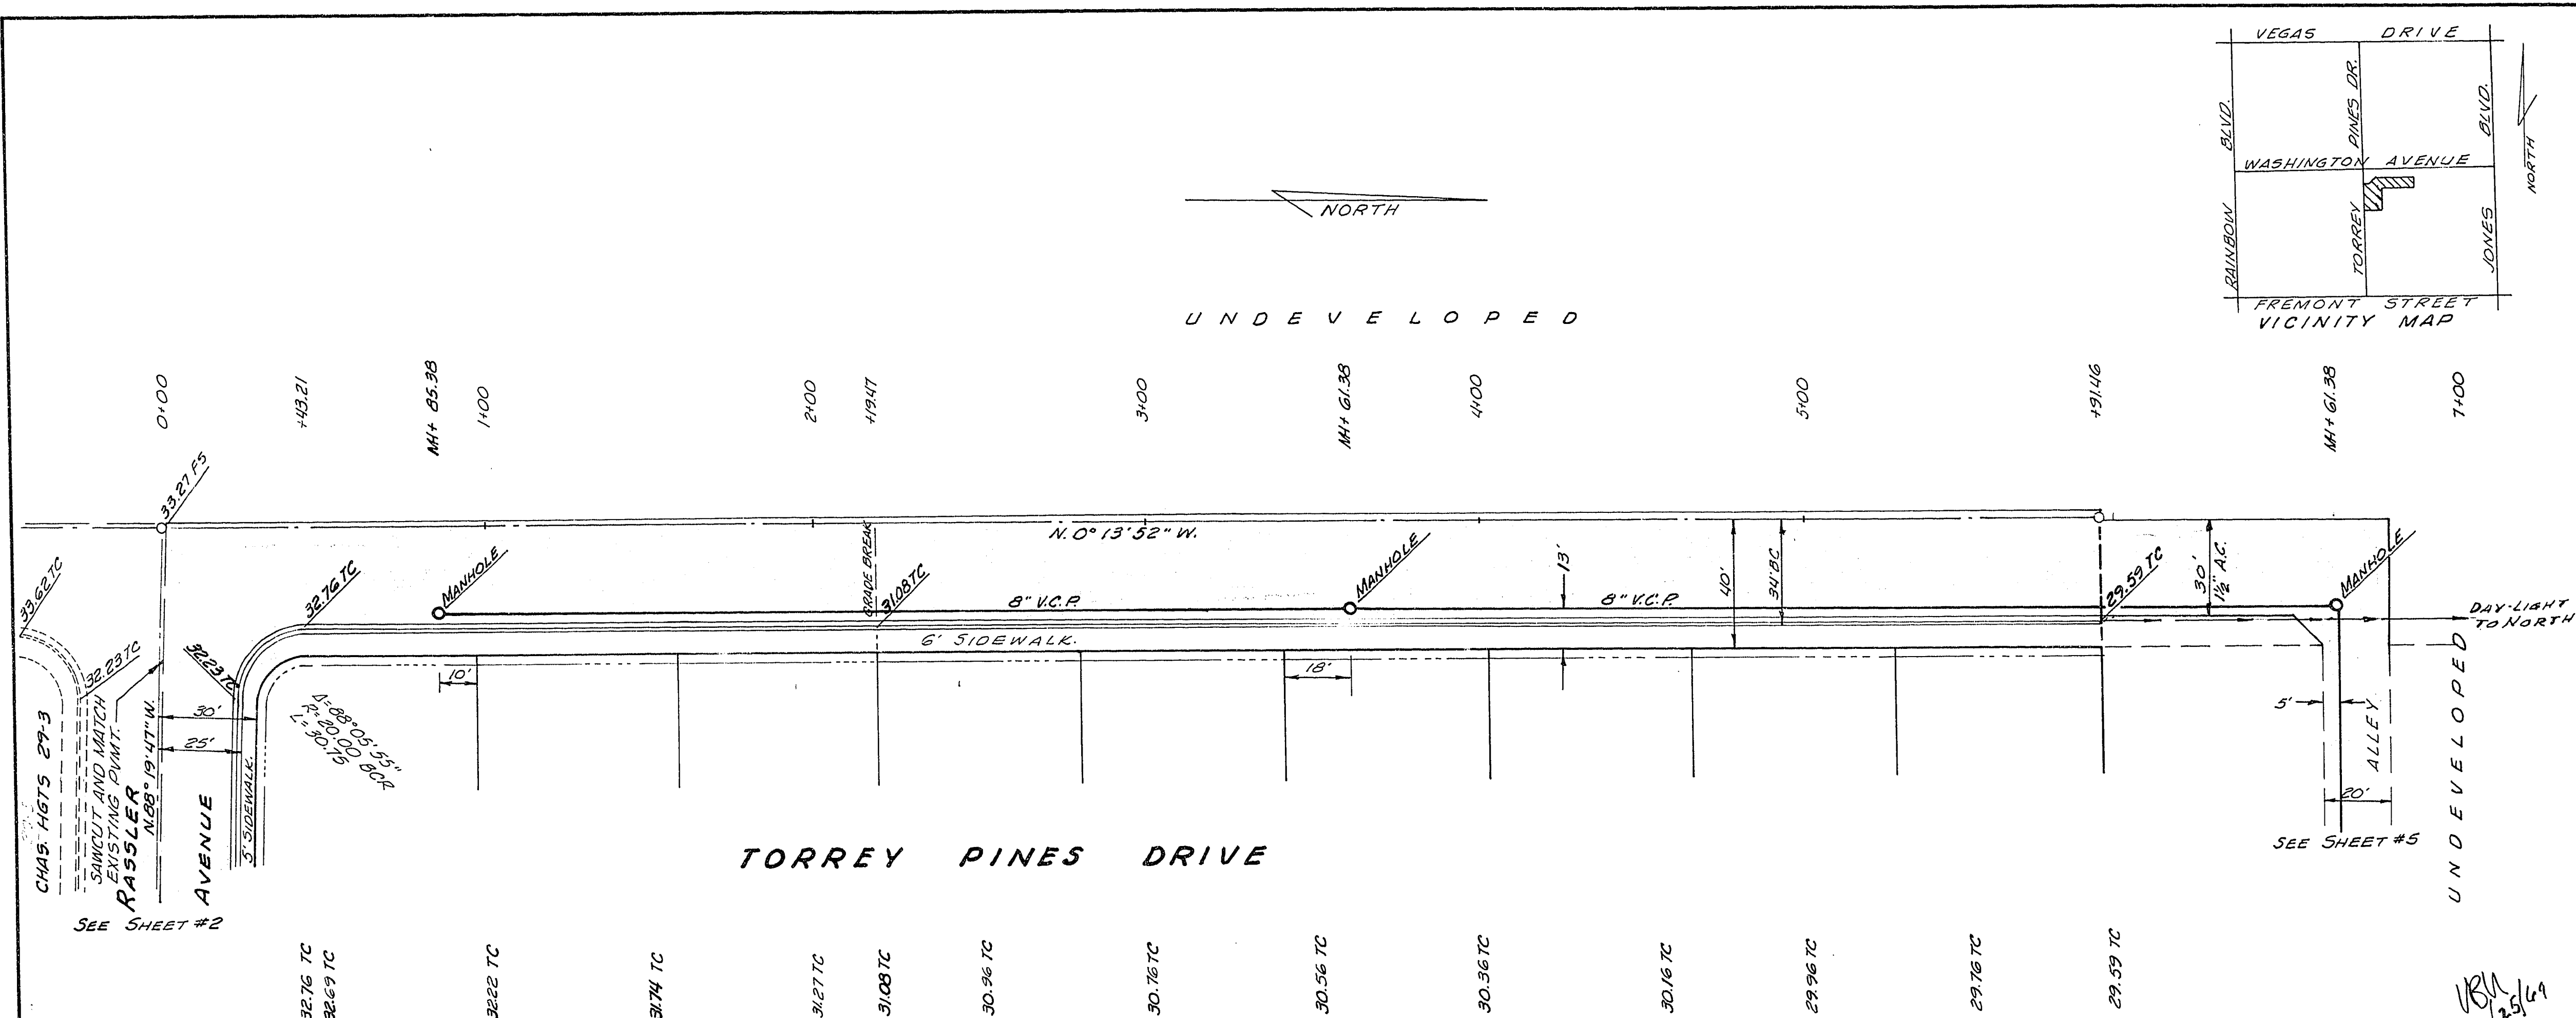

TYPICAL SECTION TORREY PINES DRIVE
(LOOKING NORTH)

APPROXIMATE	QUANTITIES
3\"A.C. PAVING	2200 SQ. YDS.
2\"A.C. PAVING	4400 SQ. YDS.
\"L\" TYPE CURB & GUTTER	2036 LN. FT.
SIDEWALK	10,930 SQ. FT.
CONC. VALLEY GUTTER	242 SQ. FT.

APPROVALS
FIELD ENGINEER
DATE 3-20-69
LAS VEGAS CITY ENGINEER
DATE 3-26-69

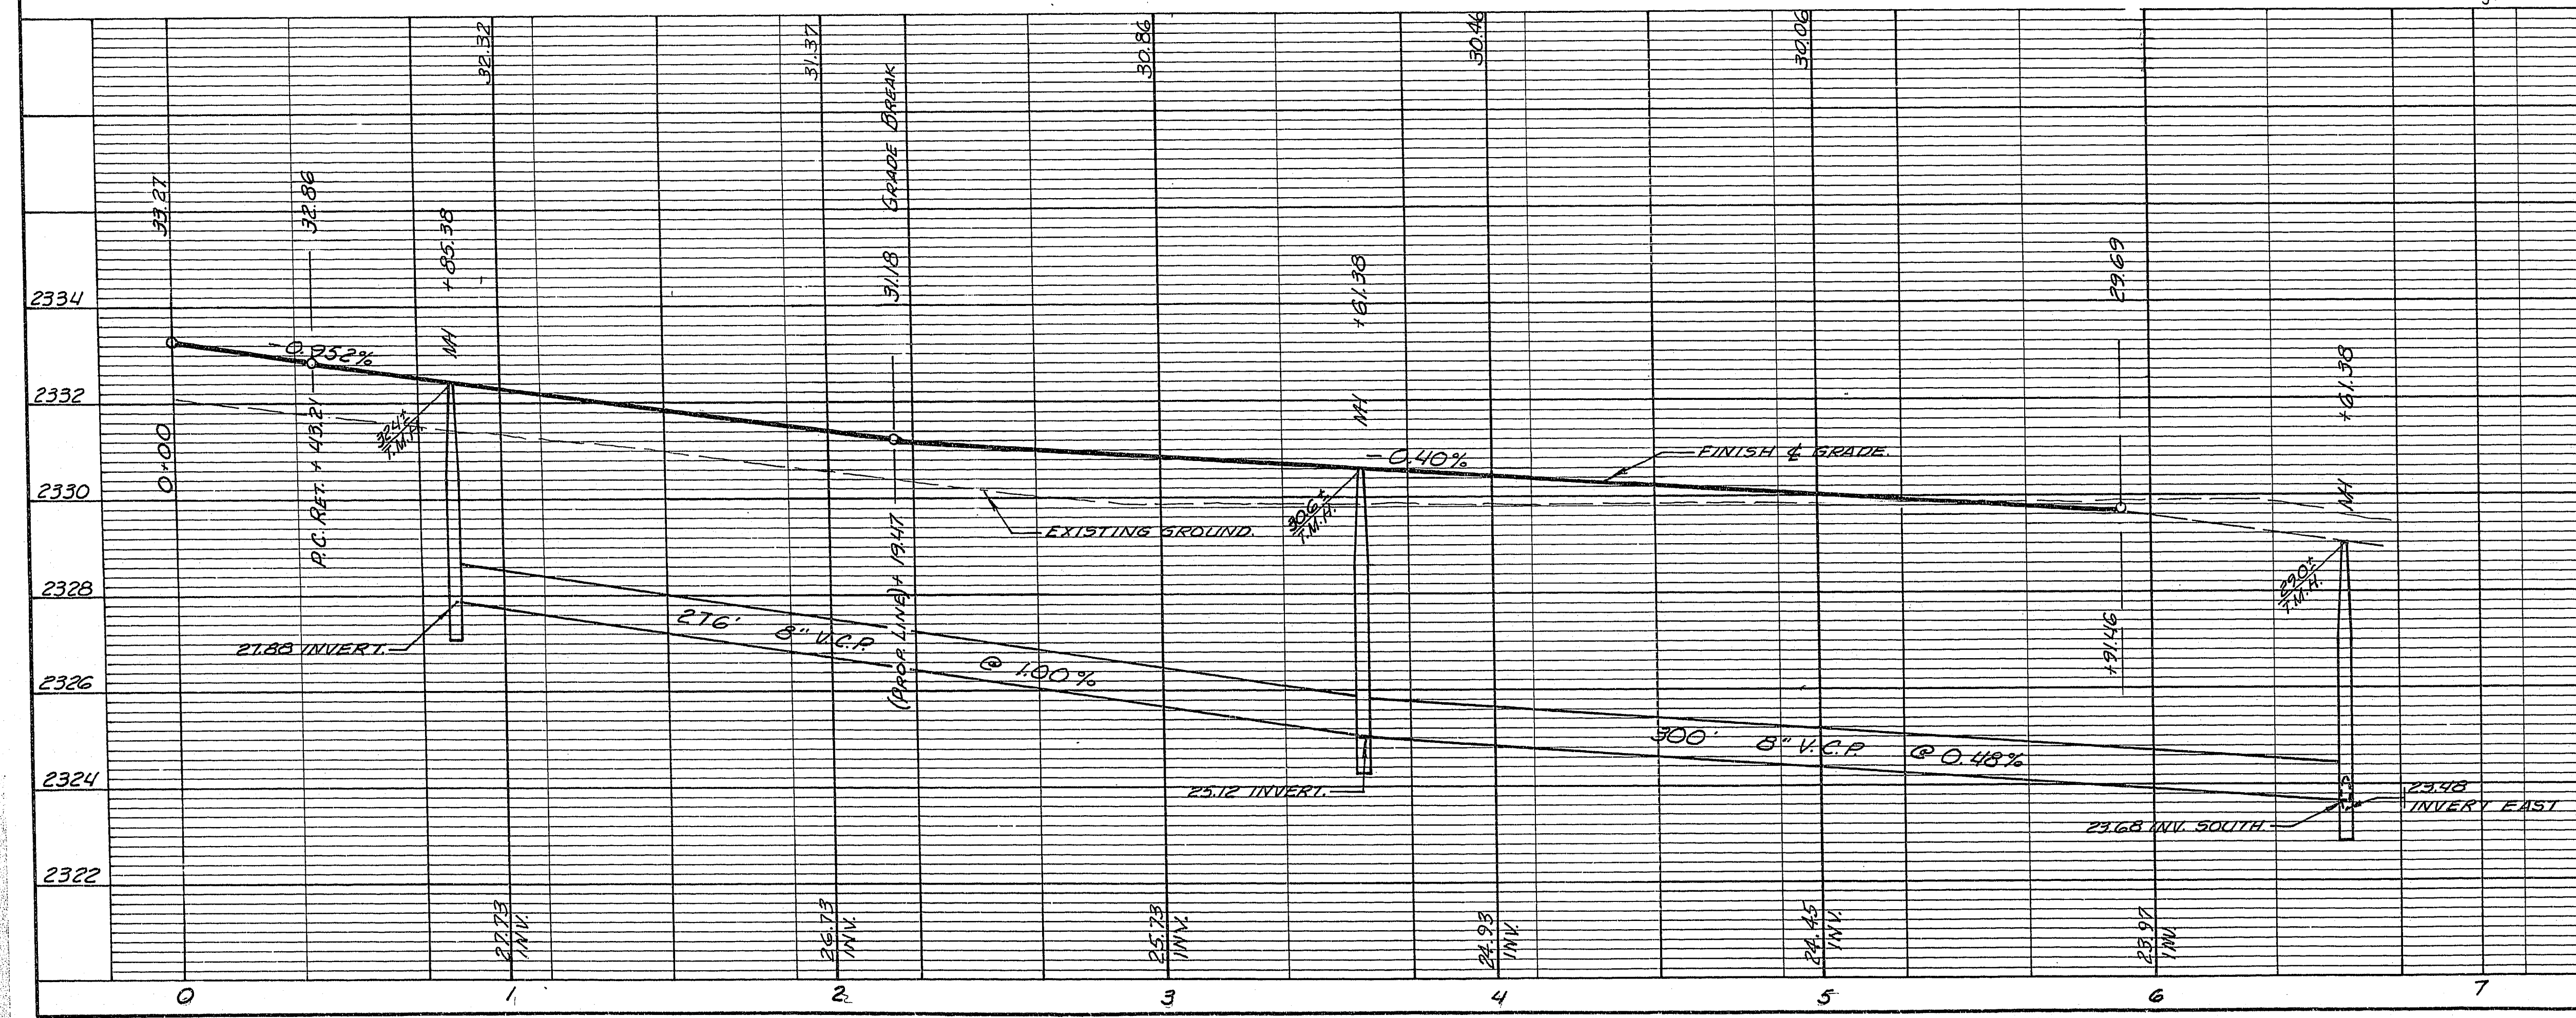

ITEM	UNIF. STD. DWG.
\"L\" TYPE CURB & GUTTER	340.1
CONC. SIDEWALK	340.3
RESIDENTIAL DRIVEWAY	340.41
CONC. VALLEY GUTTER	340.43
ALLEY GUTTER	340.6

ENGINEER'S CERTIFICATE	
I hereby certify that these Plans and/or Specifications comply with F.P.A. objectives, minimum property standards and neighborhood requirements, and local Acceptable Standards.	
[Signature] NEW REGISTERED C.E. #1624	

DRAWN: NM-WB
CHECKED: JR-WB
APPROVED
DATE

CHARLESTON HEIGHTS
TRACT NO. 29-4

PAVING
PLAN

DELTA SURVEYING, INC.
LAS VEGAS
NEVADA
DATE: 7/30/68

REVISIONS
JOB NO. 680205
SHEET NO. 1
OF 8 SHEETS

VERT. SCALE: 1\"= 2'
HORIZ. SCALE: 1\"= 50'