
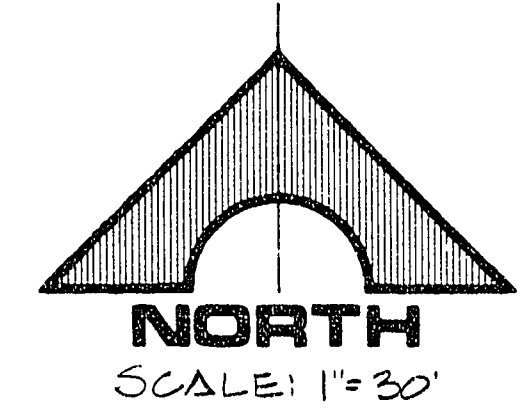
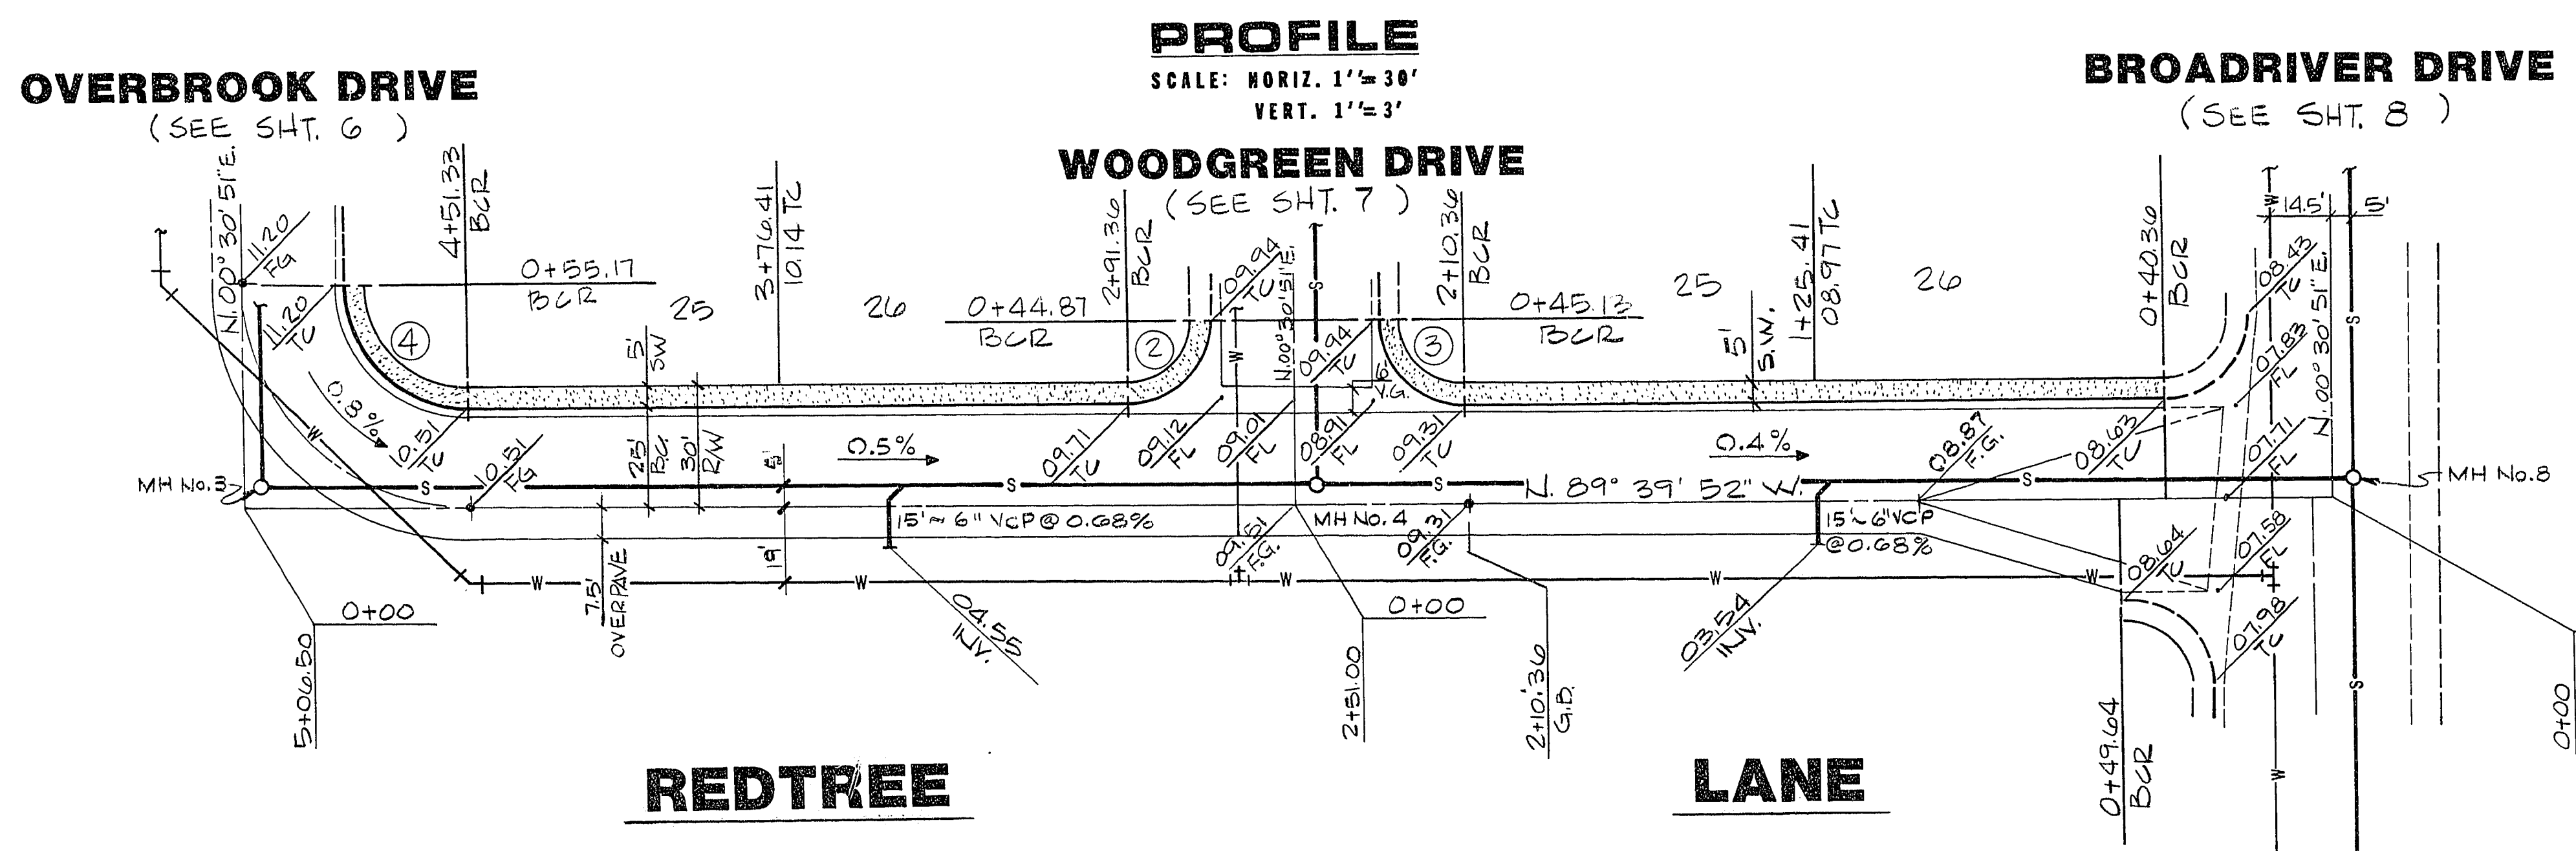


JOB NO. 470.020

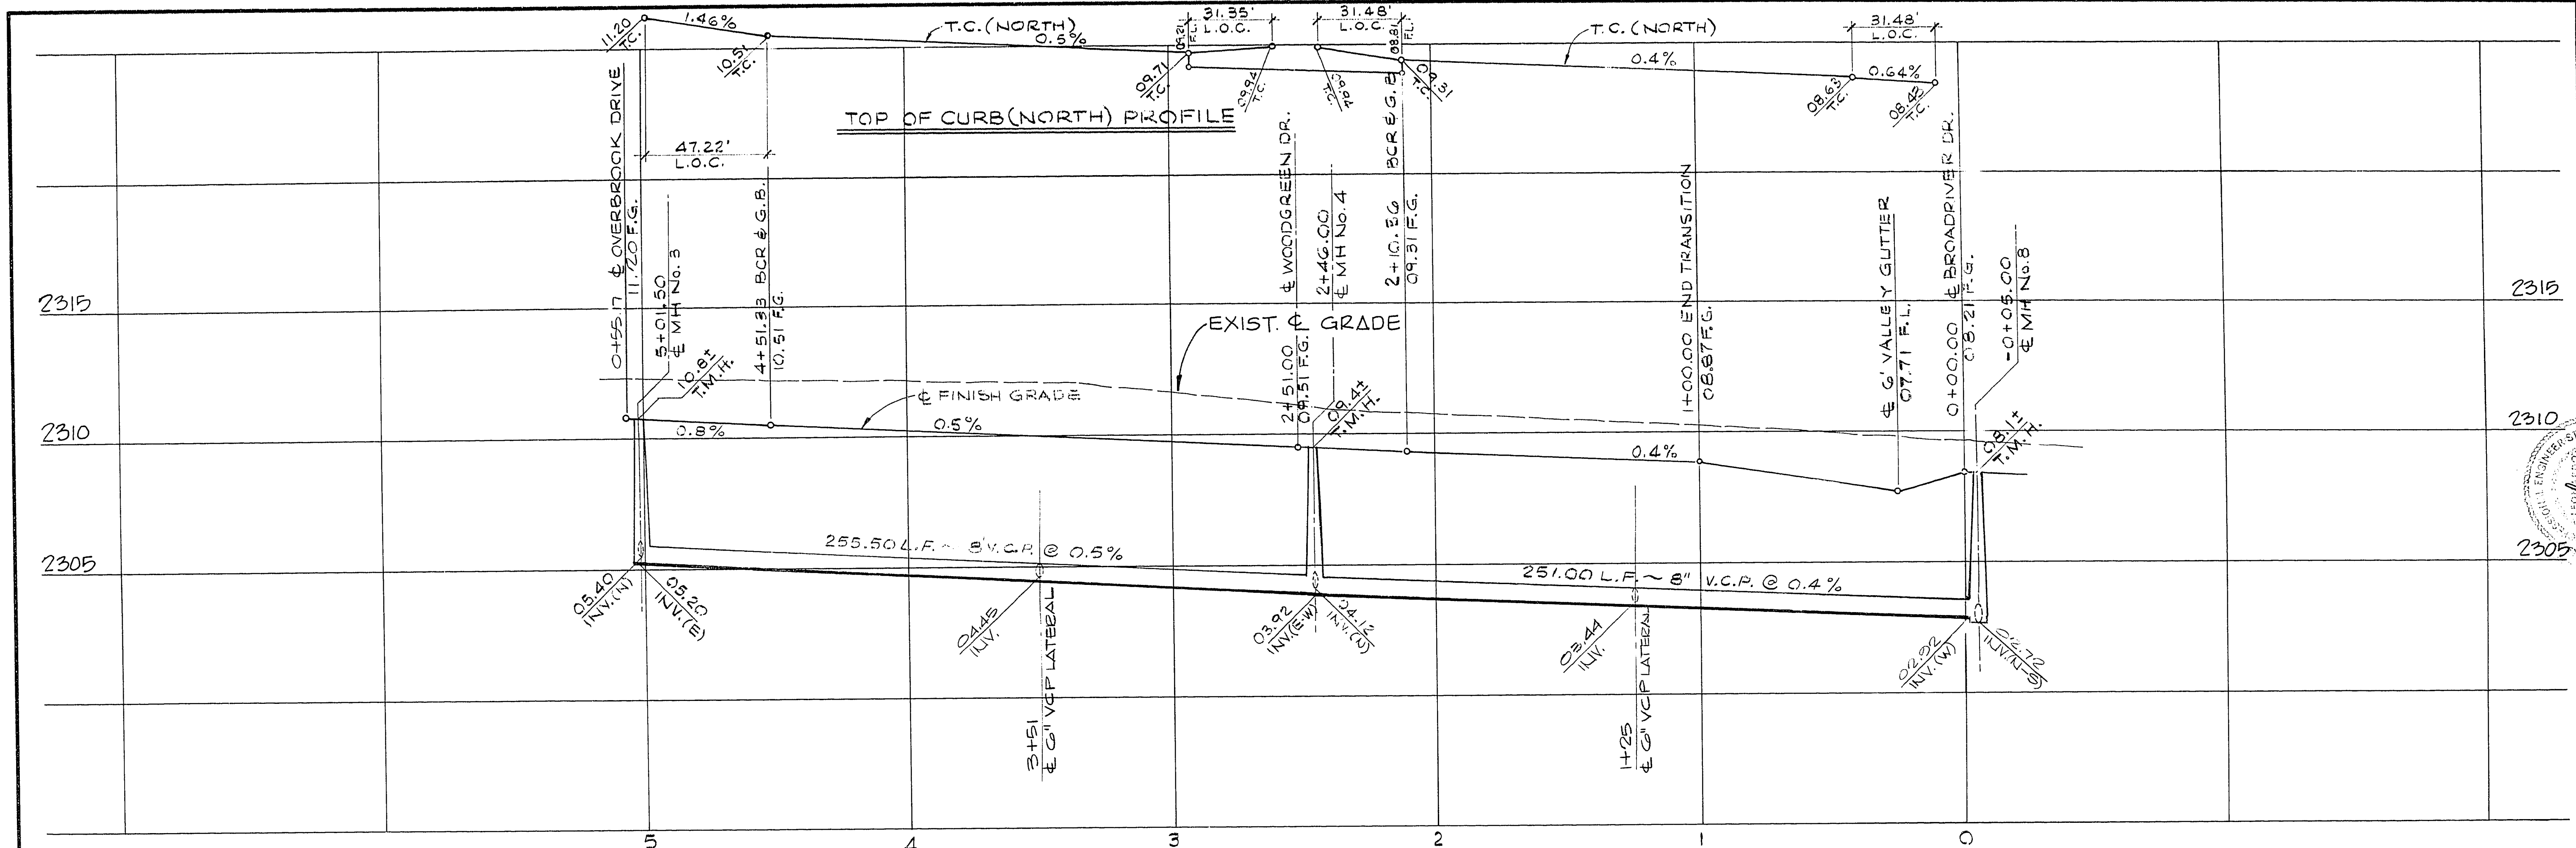

CURVE DATA

NO.	Δ	B.C.R.	L	T
2	89° 49' 17"	20.00	31.35	19.94
3	90° 10' 43"	20.00	31.48	20.06
4	90° 10' 43"	30.00	47.22	30.09

APPROVALS:

[Signature]
 CL.V. ENGINEER _____ DATE _____

[Signature]
 CL.V. FIELD OPERATIONS ENGINEER _____ DATE _____

[Signature]
 CL.V. TRAFFIC ENGINEER _____ DATE _____

[Signature]
 CL.V. SANITATION SUP'T. _____ DATE _____

CL.V. QUALITY CONTROL ENG'R. _____ DATE _____

DESCRIPTION	REV	DATE
RECOMMENDED BY	DATE	
G. C. WALLACE	3/19/81	
REGISTERED PROFESSIONAL ENGINEER		
NO. 1000		
STATE OF NEVADA		

G. C. WALLACE
 Consulting Engineers, Inc.
 1100 East Sahara Ave. - Las Vegas, Nevada 89104 - 792-3330

BECKER & SONS
 CHARLESTON HEIGHTS TRACT NO. 62-B
 REDTREE LANE

SHEET
9
 OF 11 SHEETS