



JOB NO. 470.010

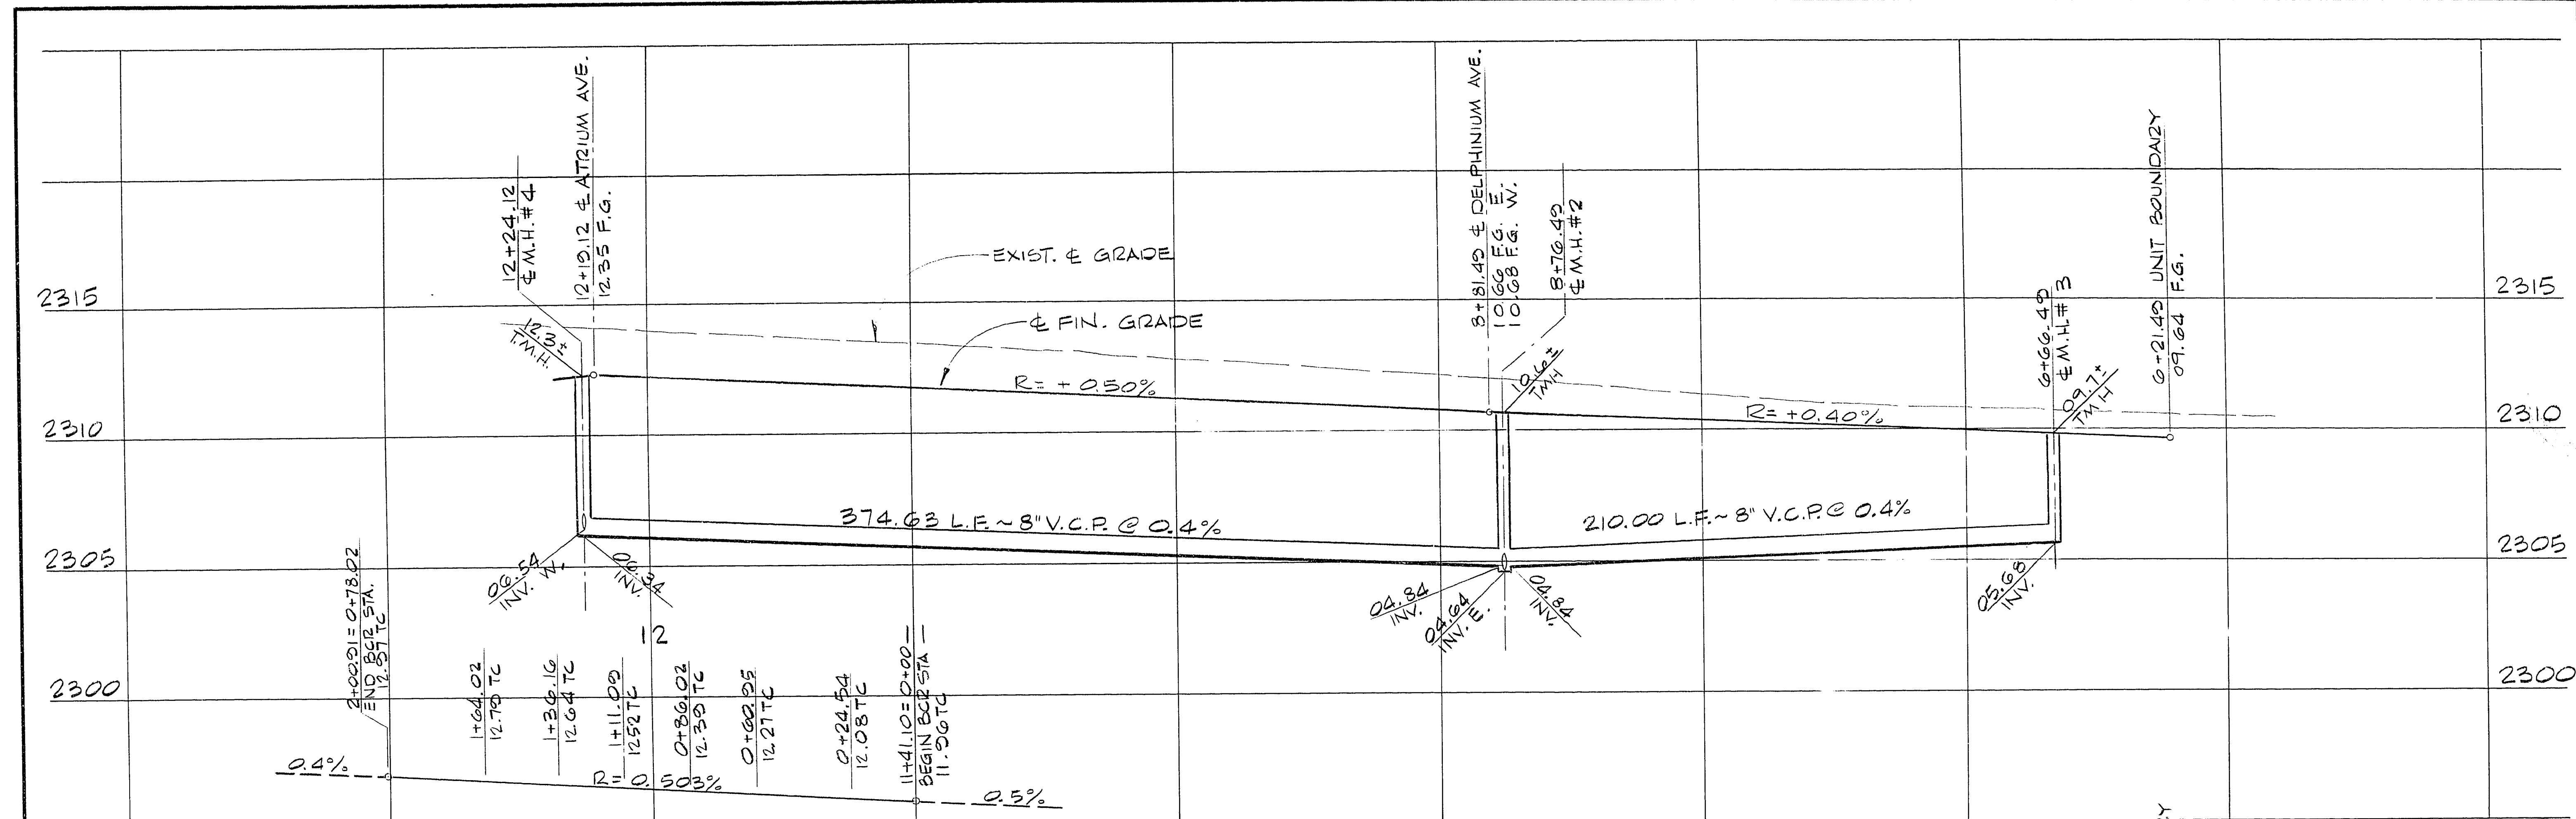

KNUCKLE PROFILE

PROFILE DELPHINIUM AVE.

SCALE: HORIZ. 1" = 30'
VERT. 1" = 3'

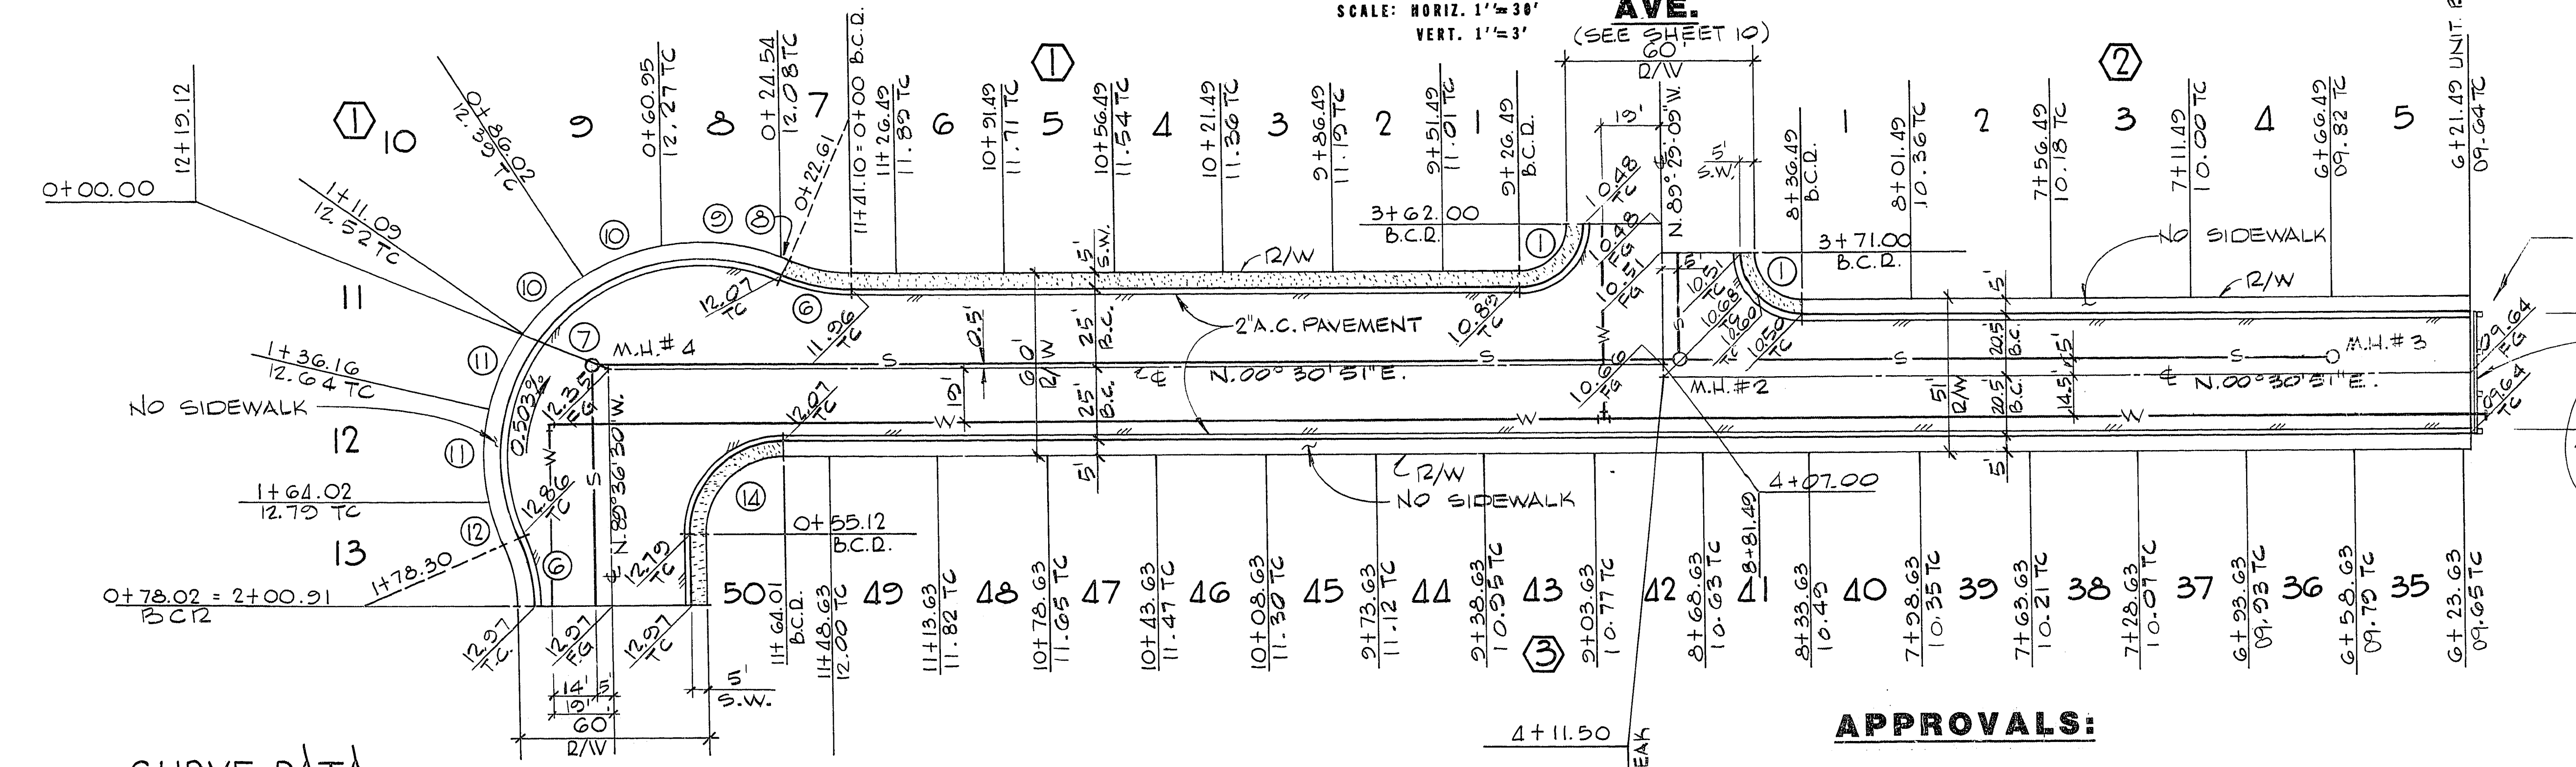

CURVE DATA

NO.	Δ	B.C.D.	L	T
1	90°-00'-00"	20.00'	31.42'	20.00'
6	23°-33'-23"	65.00'	22.61'	11.47'
7	137°-14'-07"	65.00'	155.69'	166.01'
8	01°-41'-49"	65.00'	1.23'	0.26'
9	32°-05'-36"	65.00'	36.41'	18.70'
10	22°-06'-00"	65.00'	25.07'	12.69'
11	24°-33'-19"	65.00'	27.86'	14.15'
12	12°-35'-23"	65.00'	14.28'	7.17'
14	90°-07'-21"	30.00'	47.19'	30.06'

ATRIUM AVE.
(SEE SHEET 3)

BROADRIVER

DRIVE

APPROVALS:

C.L.V. ENGINEER: *[Signature]* DATE: *[Date]*
 C.L.V. SANITATION SUPT. DATE: *[Date]*
 C.L.V. FIELD OPERATIONS ENGR. DATE: *[Date]*
 C.L.V. QUALITY CONTROL ENGR. DATE: *[Date]*
 C.L.V. TRAFFIC ENGINEER DATE: *[Date]*

IMPROVEMENTS TO BE PROTECTED FROM EROSION.
 C.L.V. STD BARRICADE PER C.L.V. STD. DWG. 1" = 46.0'.
 PROVIDE "V" DITCH TO DAYLIGHT - SEE SHT. 12

RECOMMENDED: *[Signature]* DATE: 3/17/04
 G.C. WALLACE Consulting Engineers, Inc. 1100 East Sahara Ave. - Las Vegas, Nevada 89104 - 792-3330
 BECKER & SONS CHARLESTON HEIGHTS TRACT NO. 62-A BROADRIVER DRIVE
 SHEET 6 OF 12 SHEETS