

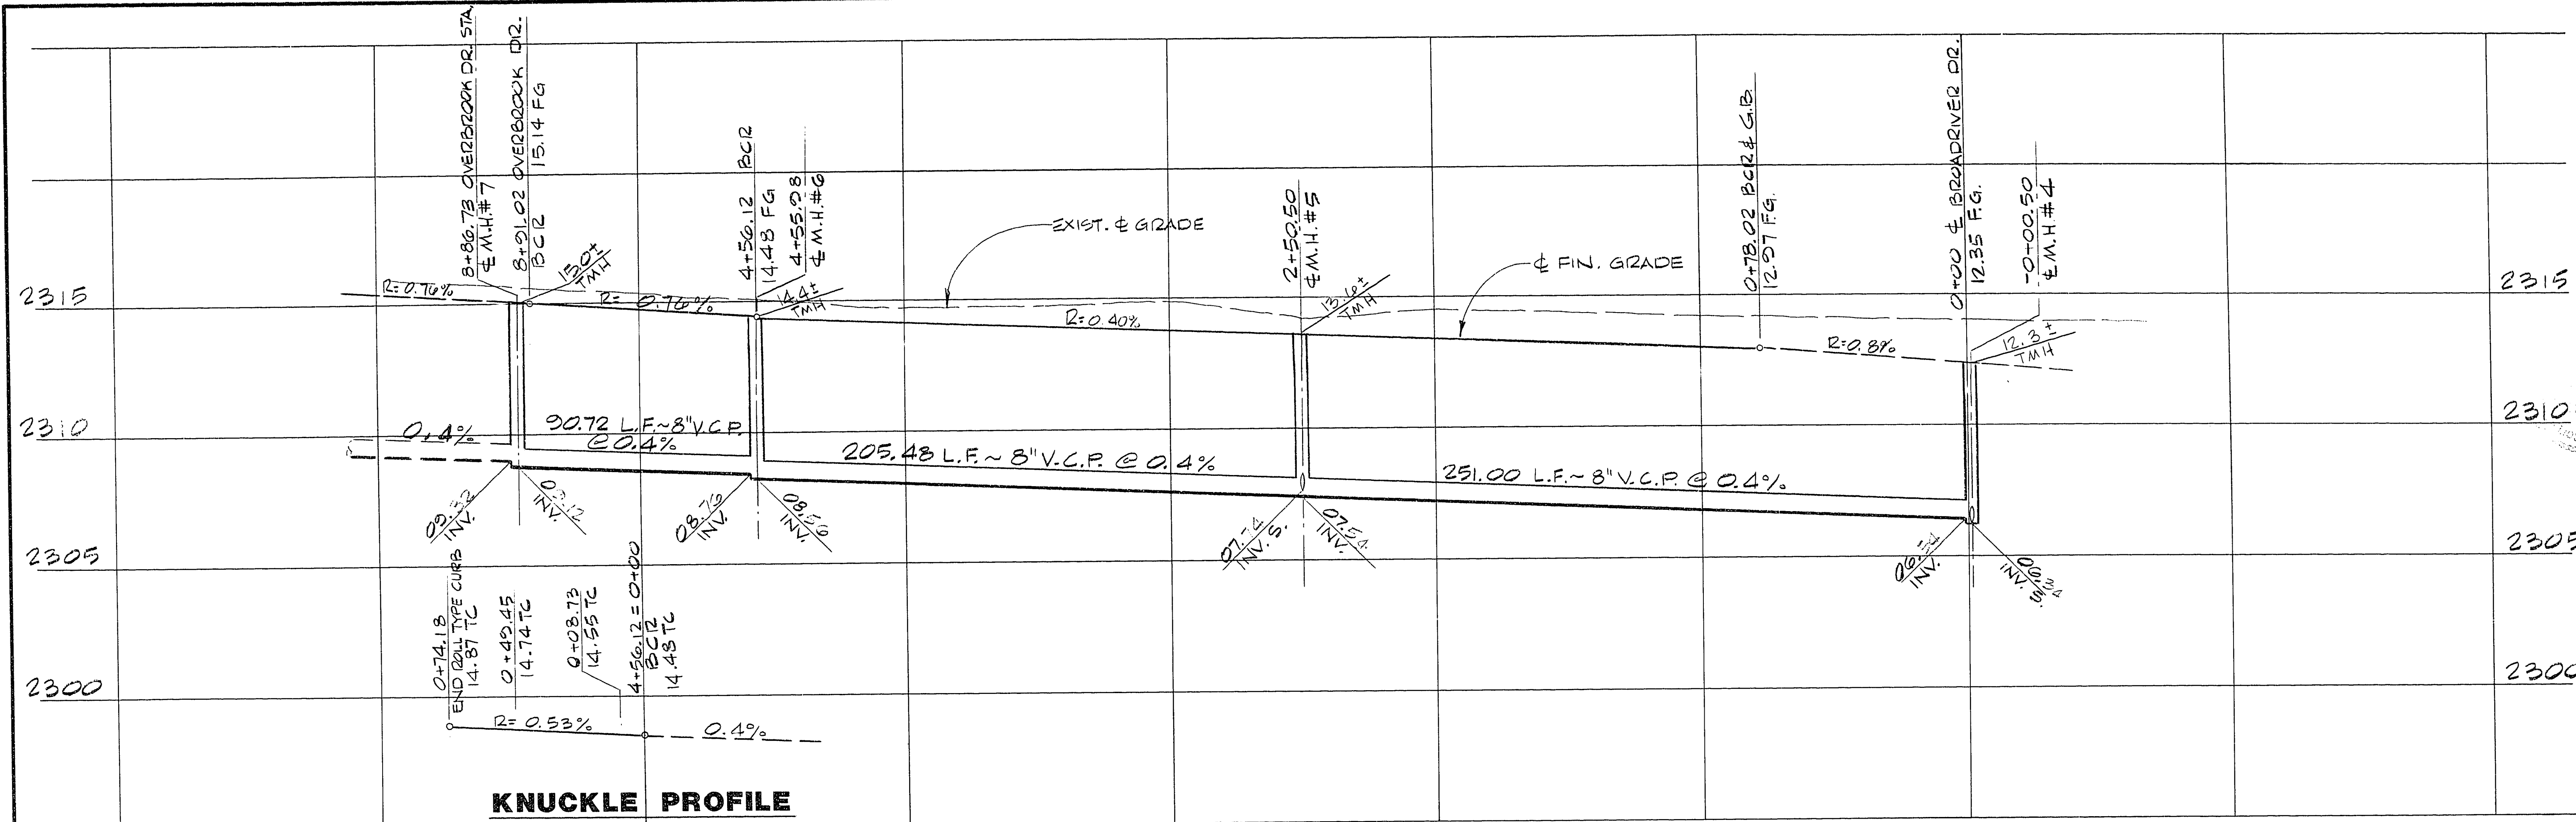


JOB NO. 470.010

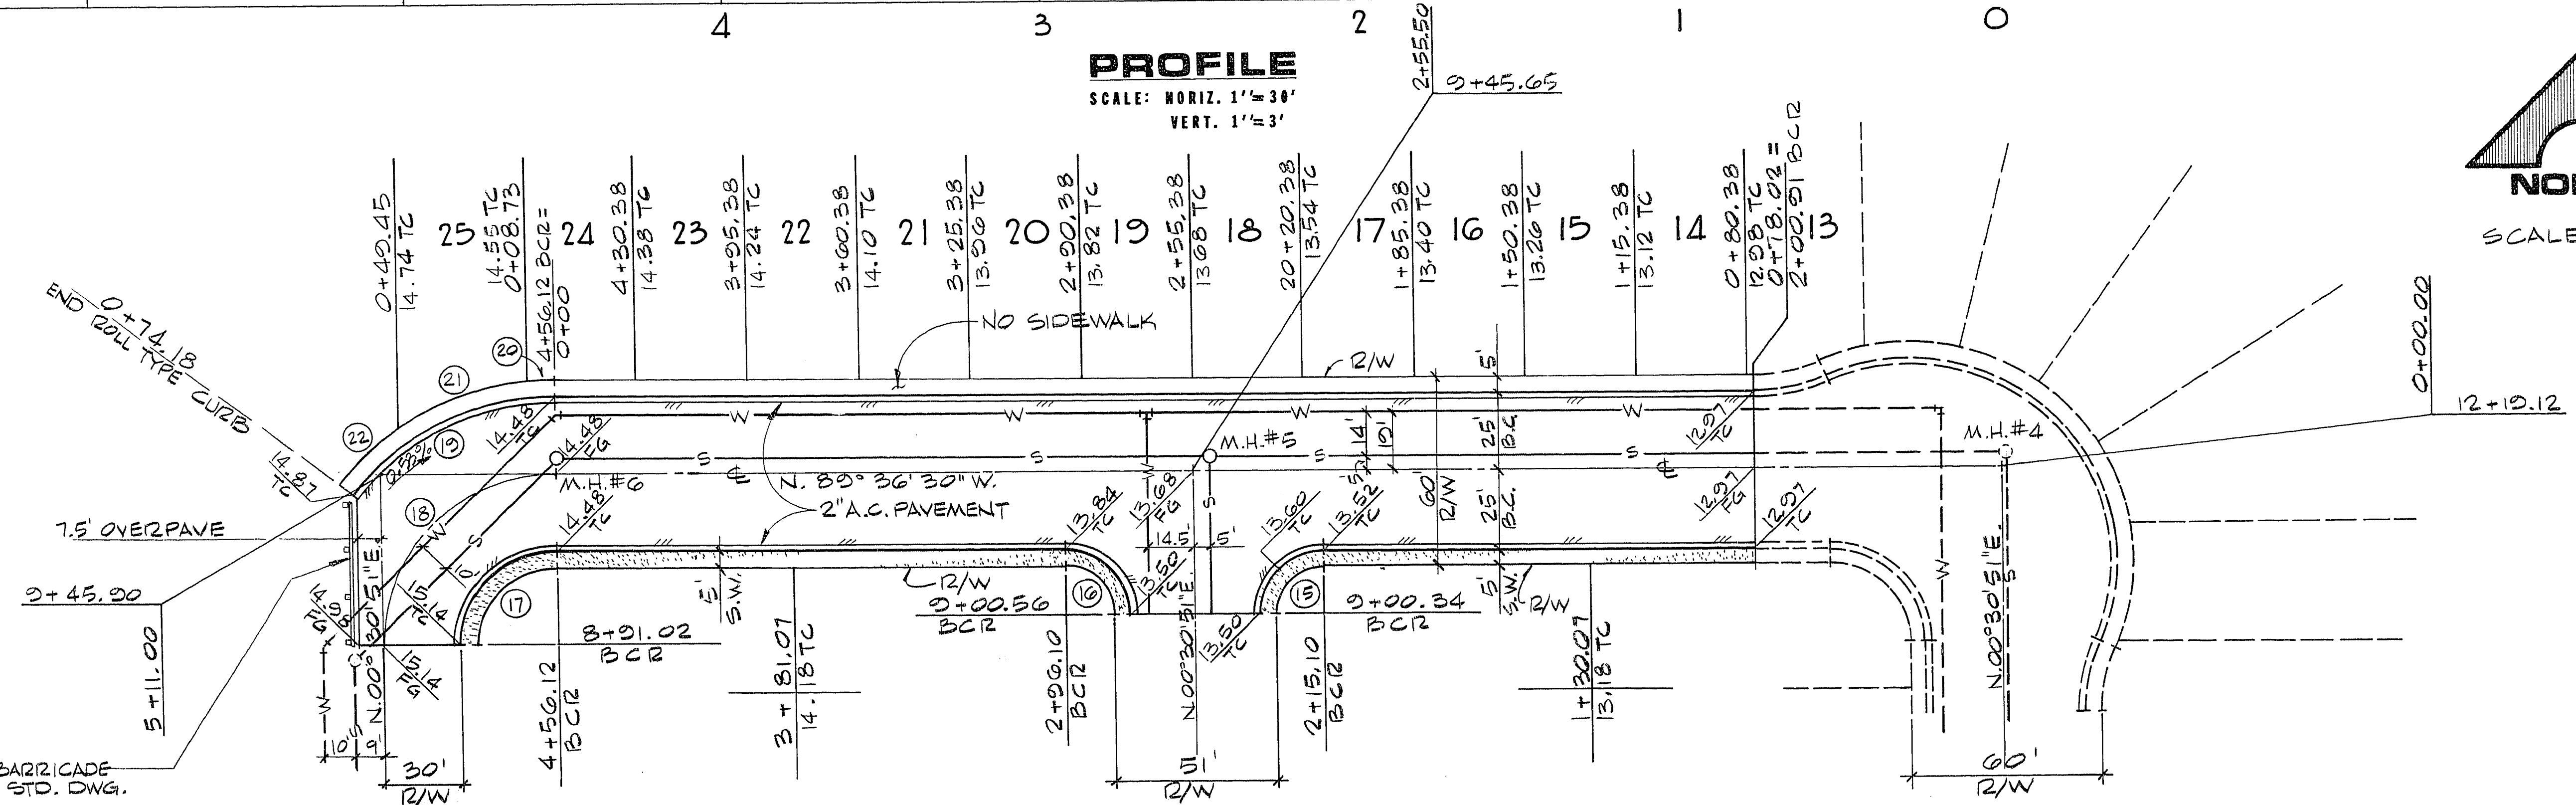

KNUCKLE PROFILE

PROFILE
SCALE: HORIZ. 1"=30'
VERT. 1"=3'

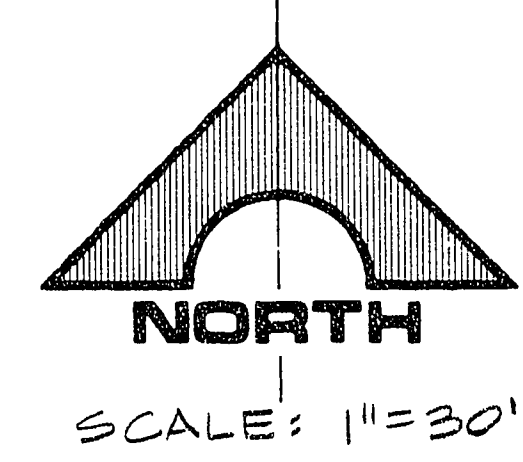

OVERBROOK DR.
(SEE SHEET 7)

WOODGREEN DR.
(SEE SHEET 9)

BROADRIVER DR.
(SEE SHEET 6)

ATRIUM AVE.

CURVE DATA

N ^o	Δ	BCR	L	T
15	89° 52' 39"	20.00	31.37	19.06
16	90° 07' 21"	20.00	31.46	20.04
17	89° 52' 39"	30.00	47.00	29.94
18	89° 52' 39"	55.00	86.28	54.88
19	89° 07' 45"	80.00	74.18	40.00
20	06° 15' 21"	80.00	8.73	4.37
21	29° 09' 48"	80.00	40.72	20.81
22	17° 42' 40"	80.00	24.73	12.46

APPROVALS:

C.L.V. ENGINEER: *[Signature]* DATE: 3-21-80
 C.L.V. SANITATION SUP'T.: *[Signature]* DATE: *[Blank]*
 C.L.V. FIELD OPERATIONS ENGR.: *[Signature]* DATE: 3/21/80
 C.L.V. QUALITY CONTROL ENGR.: *[Signature]* DATE: *[Blank]*

REVISIONS: 1. 3/21/80 G.C.W. DATE

DESCRIPTION: 1. 3/21/80 KEV. 5 CONC. SIDEWALK. DATE

RECOMMENDED BY: *[Signature]* DATE: *[Blank]*

BY: *[Signature]* DATE: *[Blank]*

G.C. WALLACE
G. C. WALLACE
 Consulting Engineers, Inc.
 1100 East Sahara Ave. • Las Vegas, Nevada 89104 • 792-3330

BECKER & SONS
 CHARLESTON HEIGHTS TRACT NO. 62-A
 ATRIUM AVE.

SHEET
8
 OF 12 SHEETS