

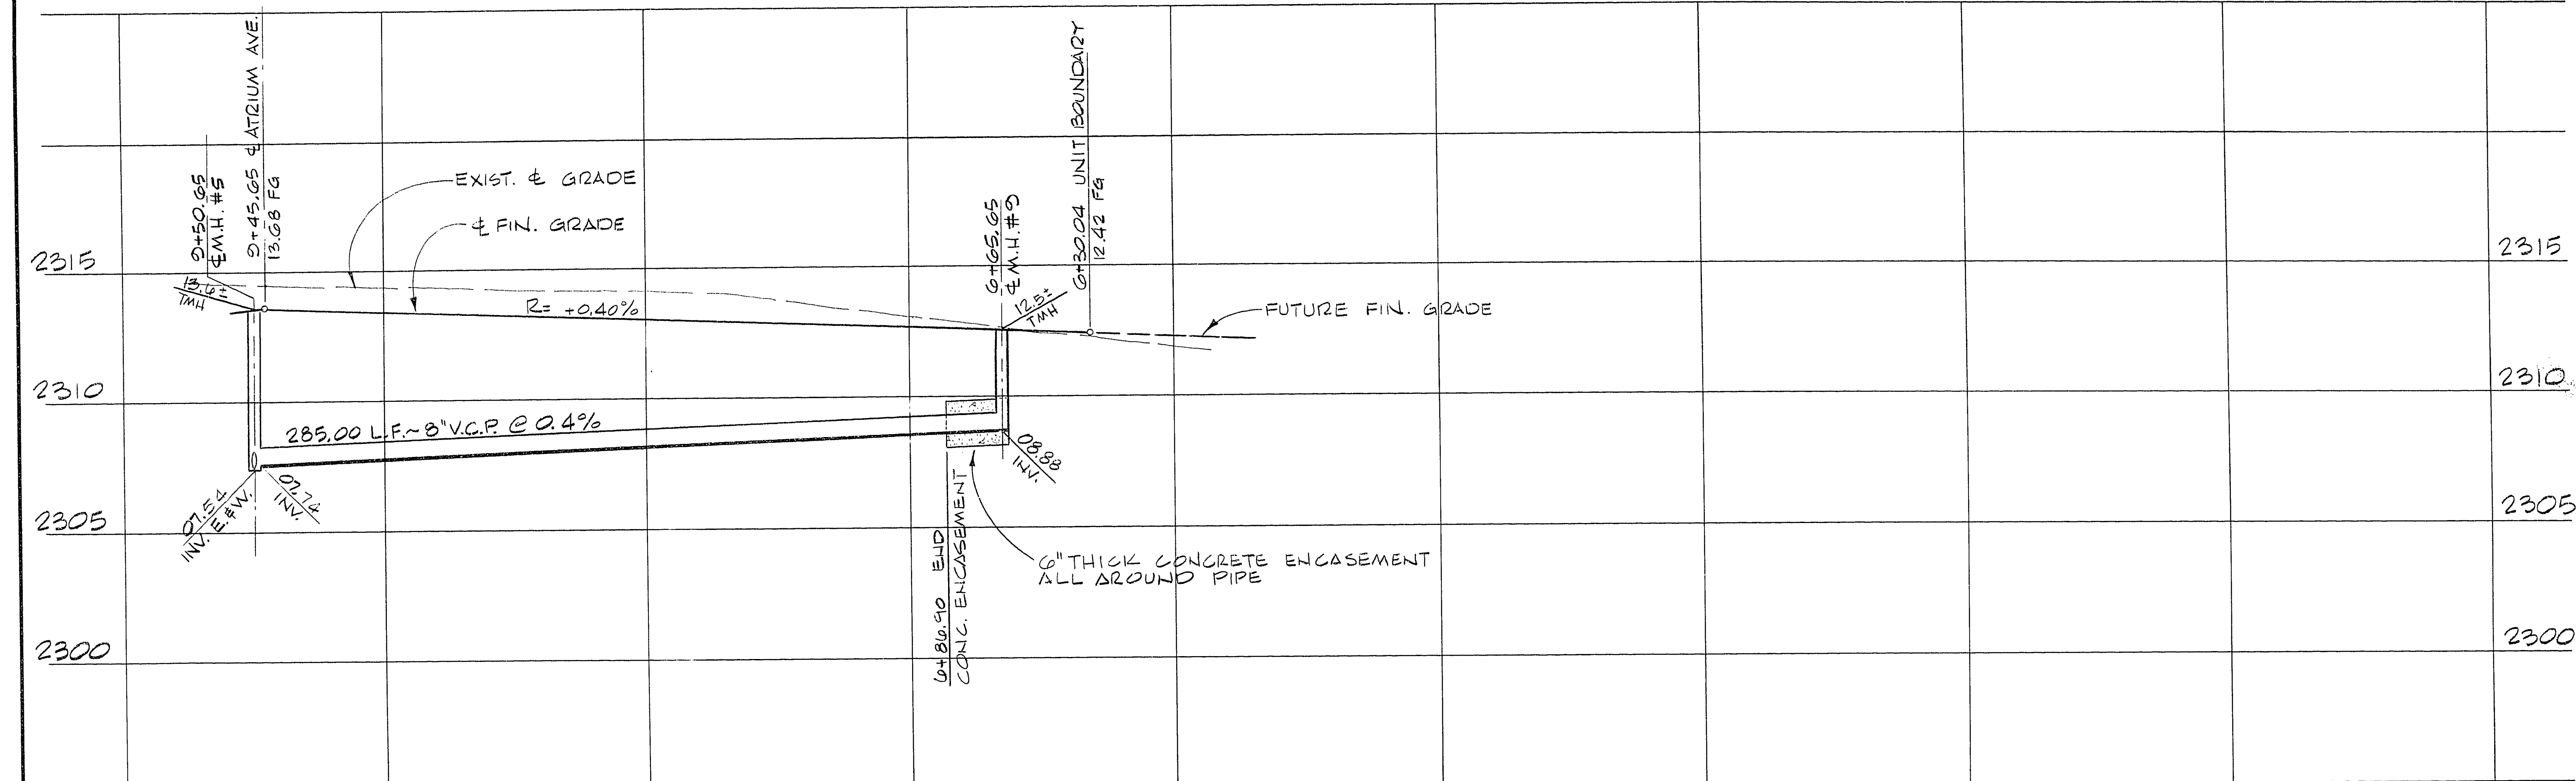


JOB NO. 470.010

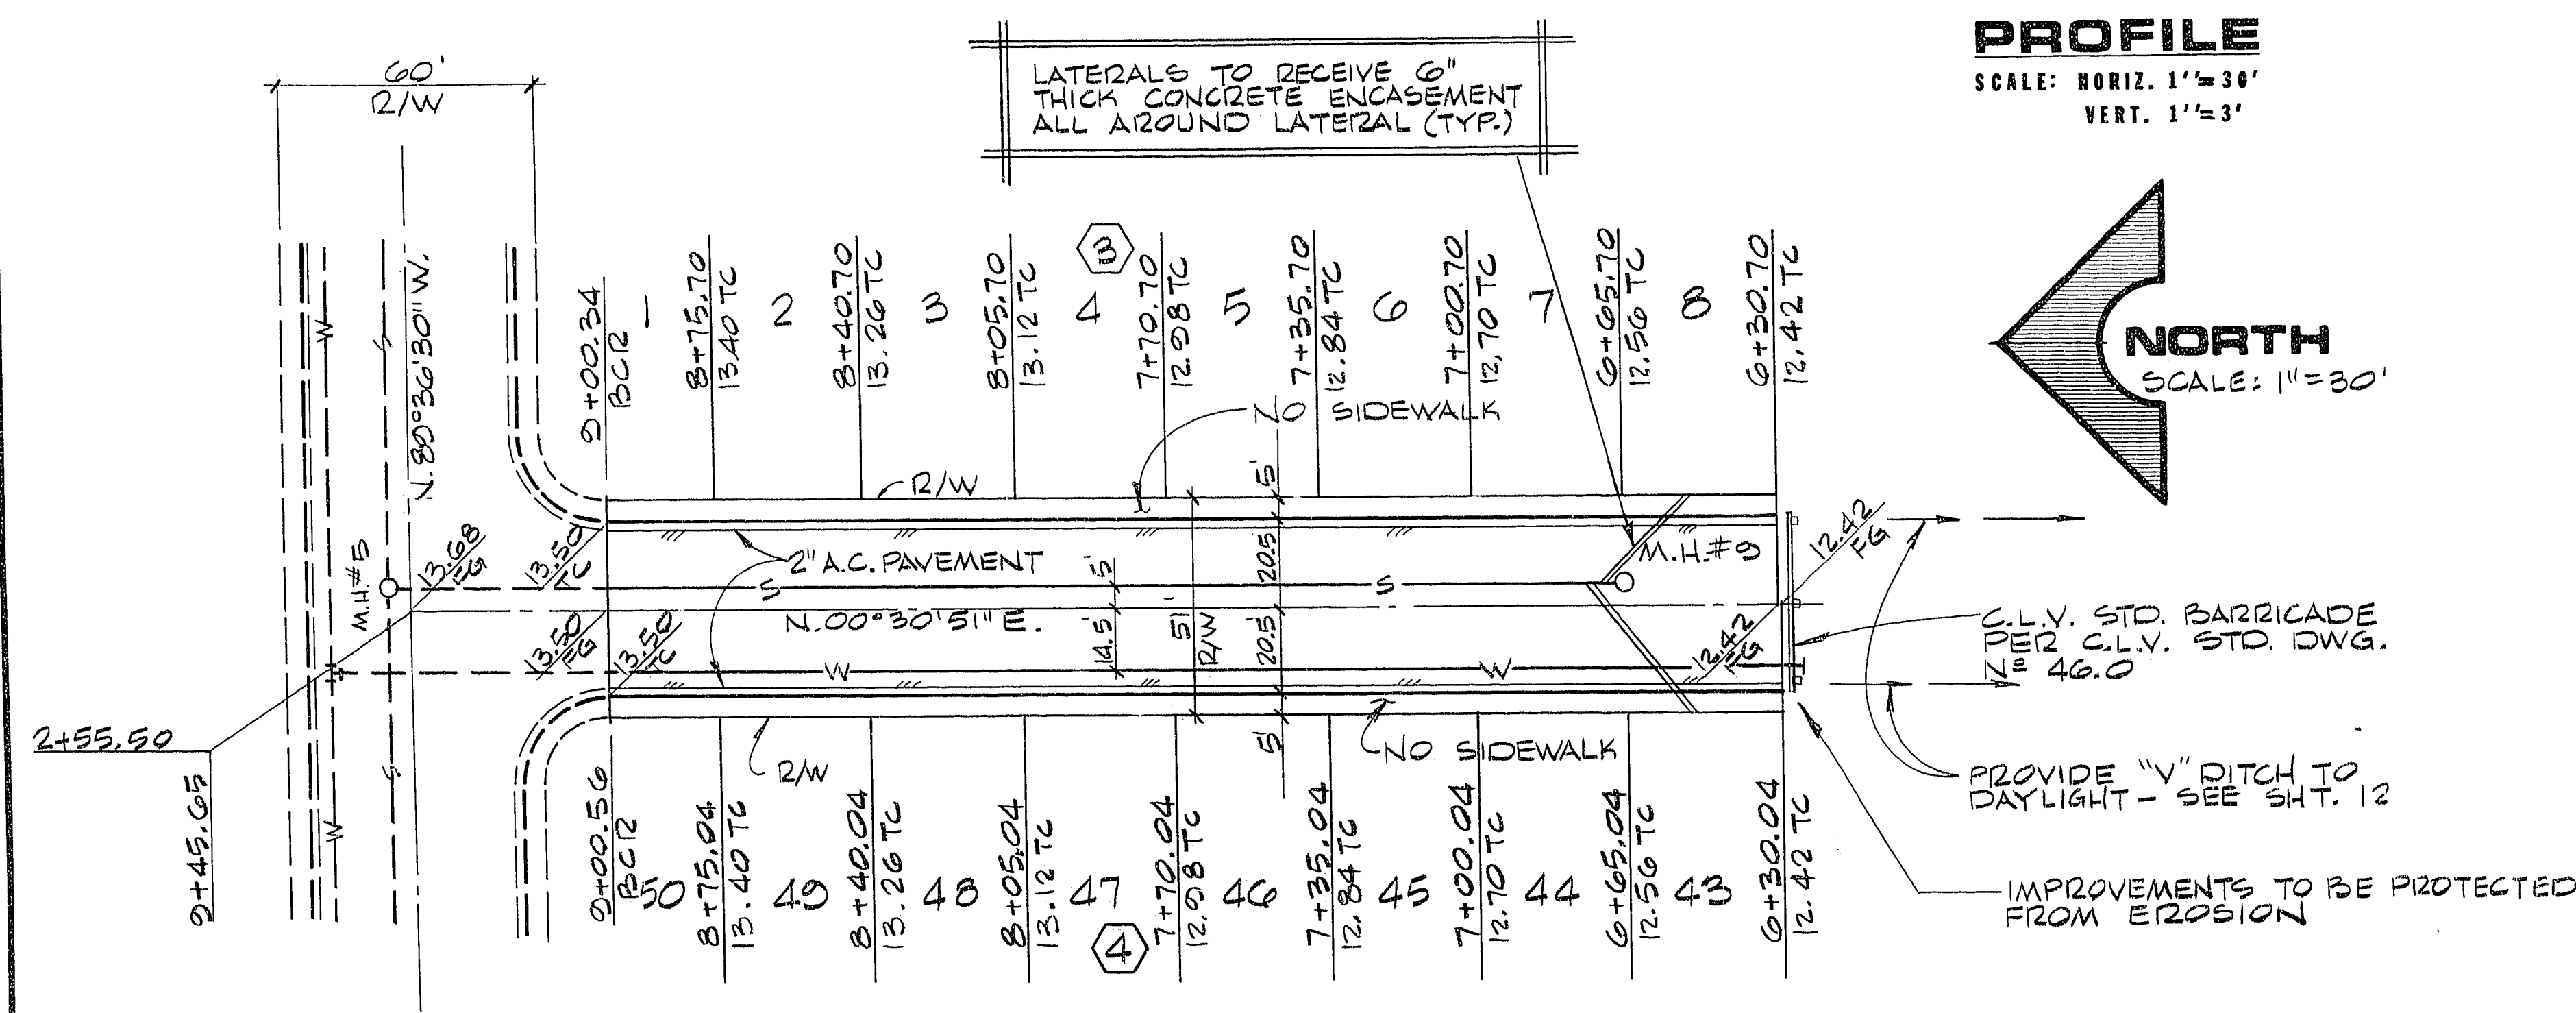

PROFILE
SCALE: HORIZ. 1" = 30'
VERT. 1" = 3'

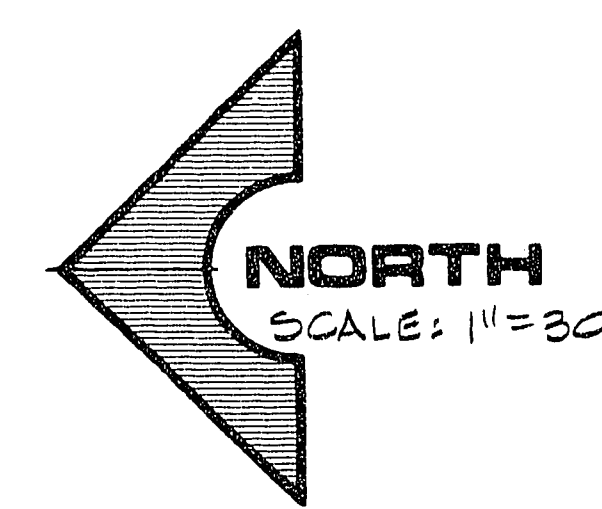

ATRIUM AVE.
(SEE SHEET 8)

WOODGREEN DRIVE

REV	DATE	DESCRIPTION
1	1/25/80	5\"/>

G. C. WALLACE
Consulting Engineers, Inc.
1100 East Sahara Ave. • Las Vegas, Nevada 89104 • 792-3330

BECKER & SONS
CHARLESTON HEIGHTS TRACT NO. 62-A
WOODGREEN DRIVE

SHEET
9
OF 12 SHEETS


APPROVALS:

C.L.V. TRAFFIC ENGR. [Signature] 5-21-80 DATE

C.L.V. SANITATION SUPT. [Signature] DATE

C.L.V. FIELD OPERATIONS ENGR. [Signature] DATE

C.L.V. QUALITY CONTROL ENGR. [Signature] 3/3/80 DATE

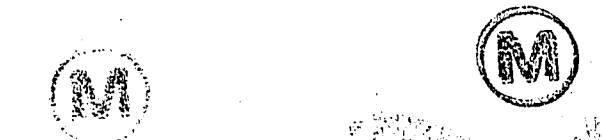

107 4-1040-62-A