



FOR CONTINUATION SEE OFFSITE WATER PLAN, SHT. 21



FOR CONTINUATION SEE OFFSITE SEWER PLAN & PROFILE, SHT. 21

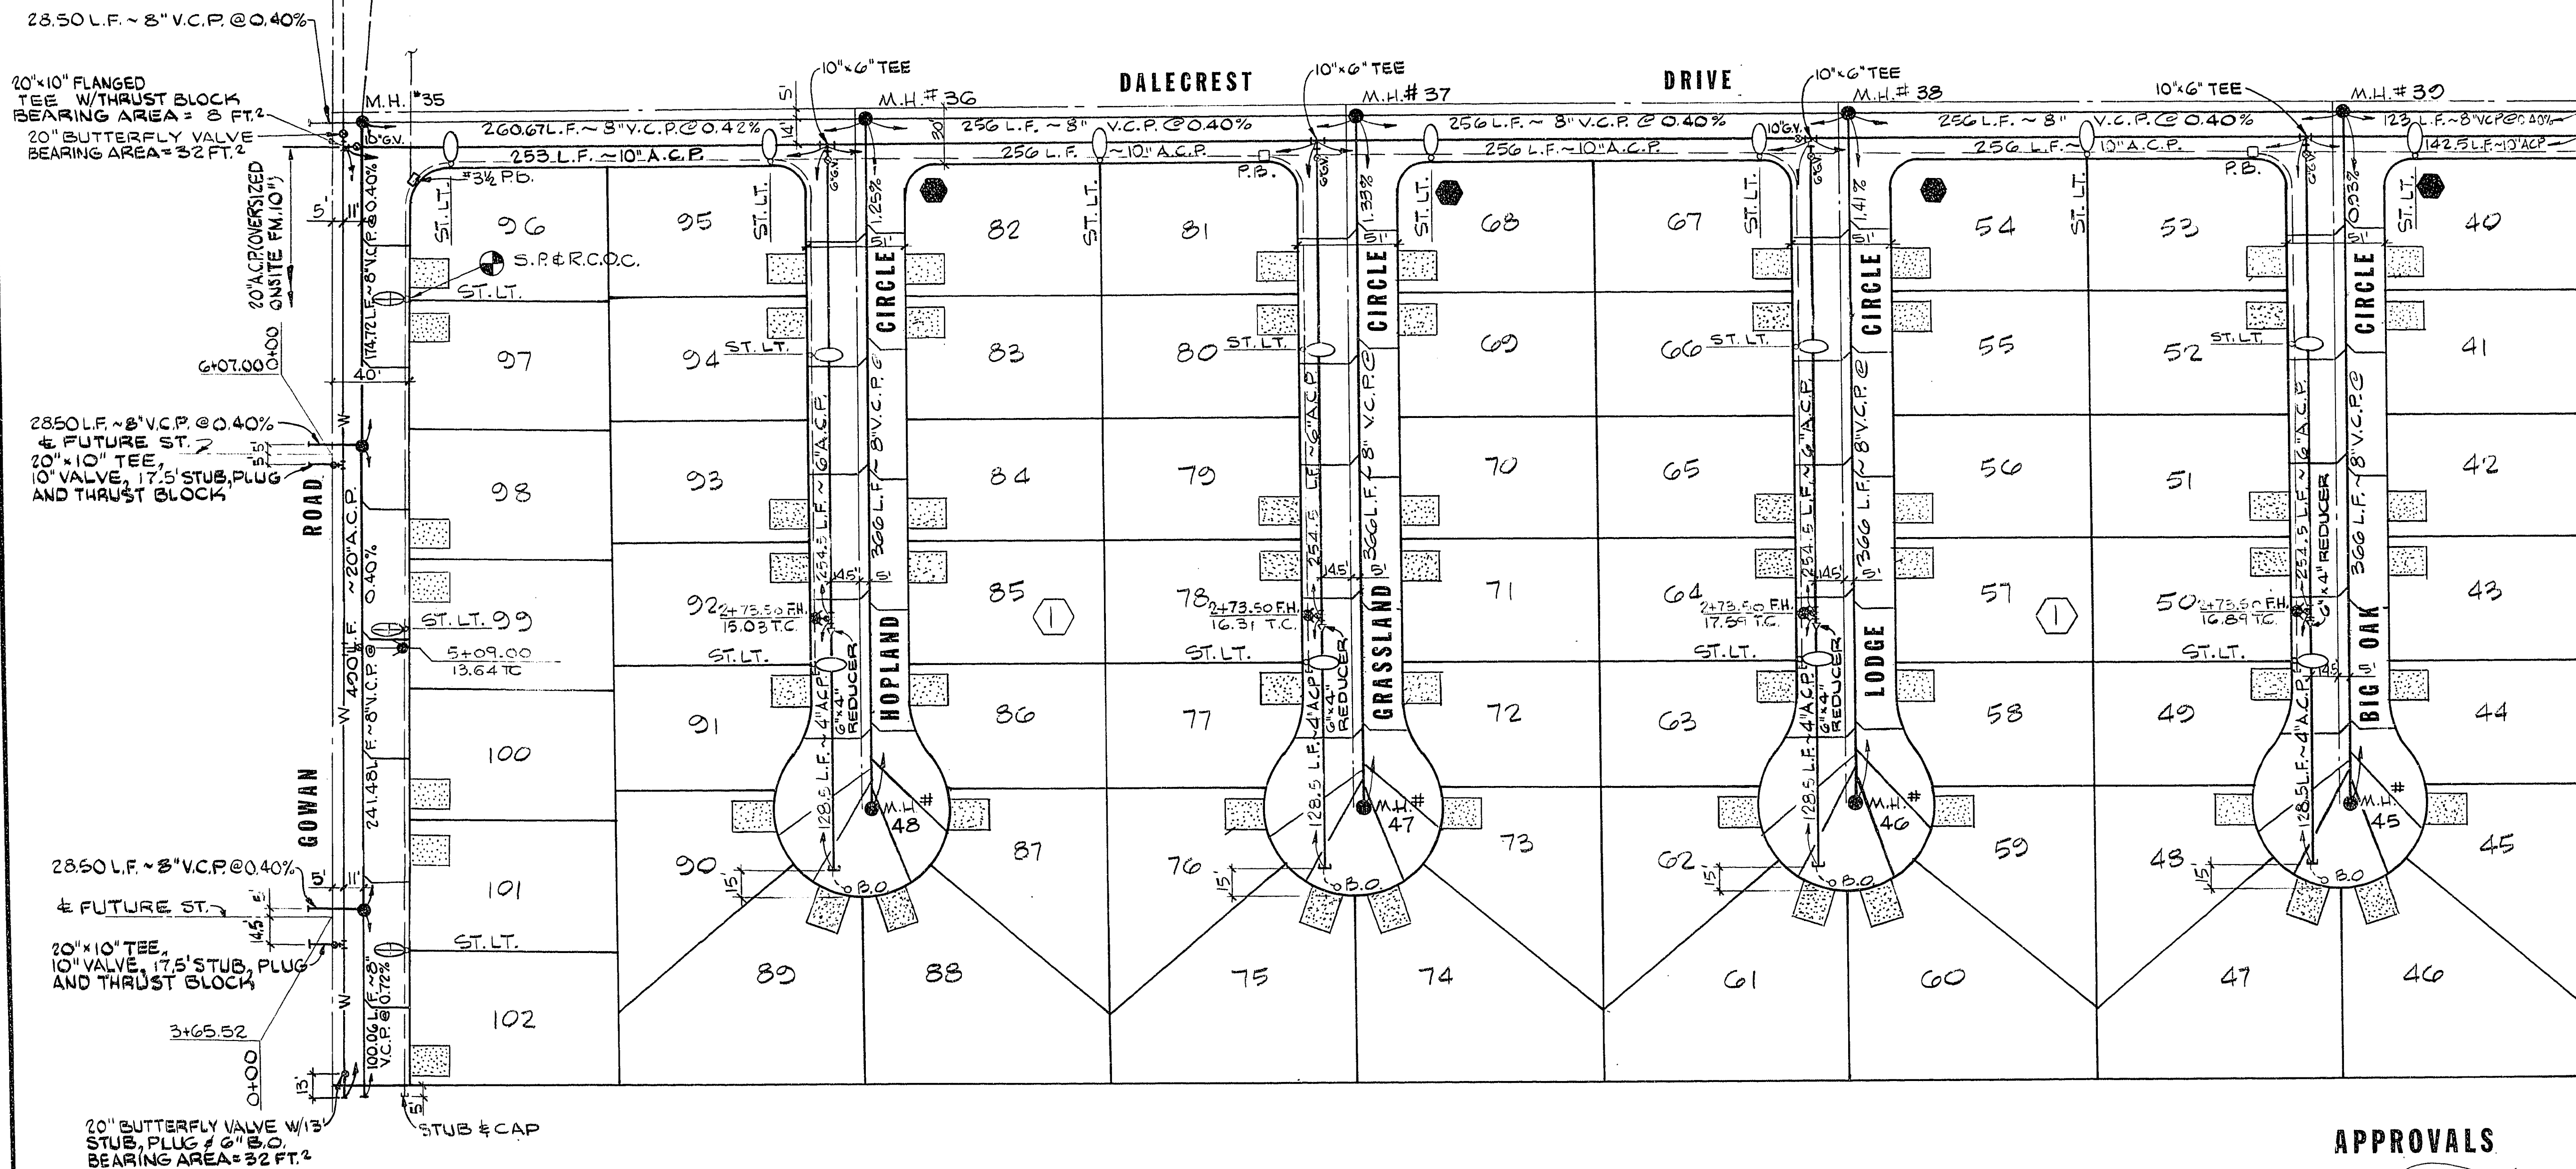


MATCH LINE - SEE SHT. 5 OF 22

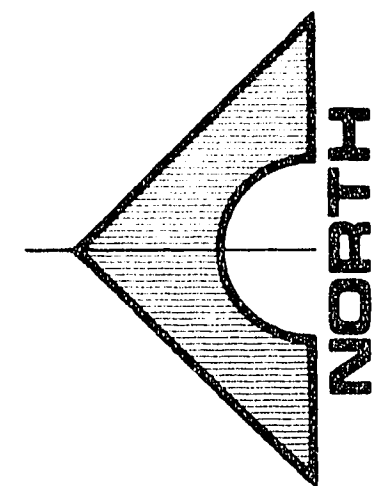

SCALE: 1\"/>

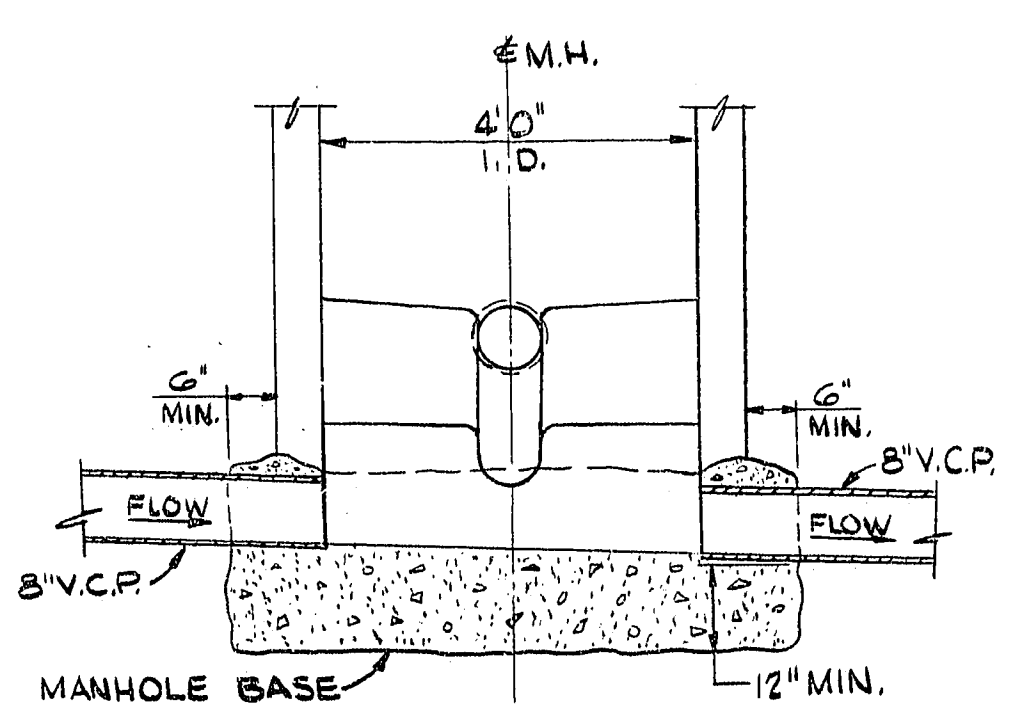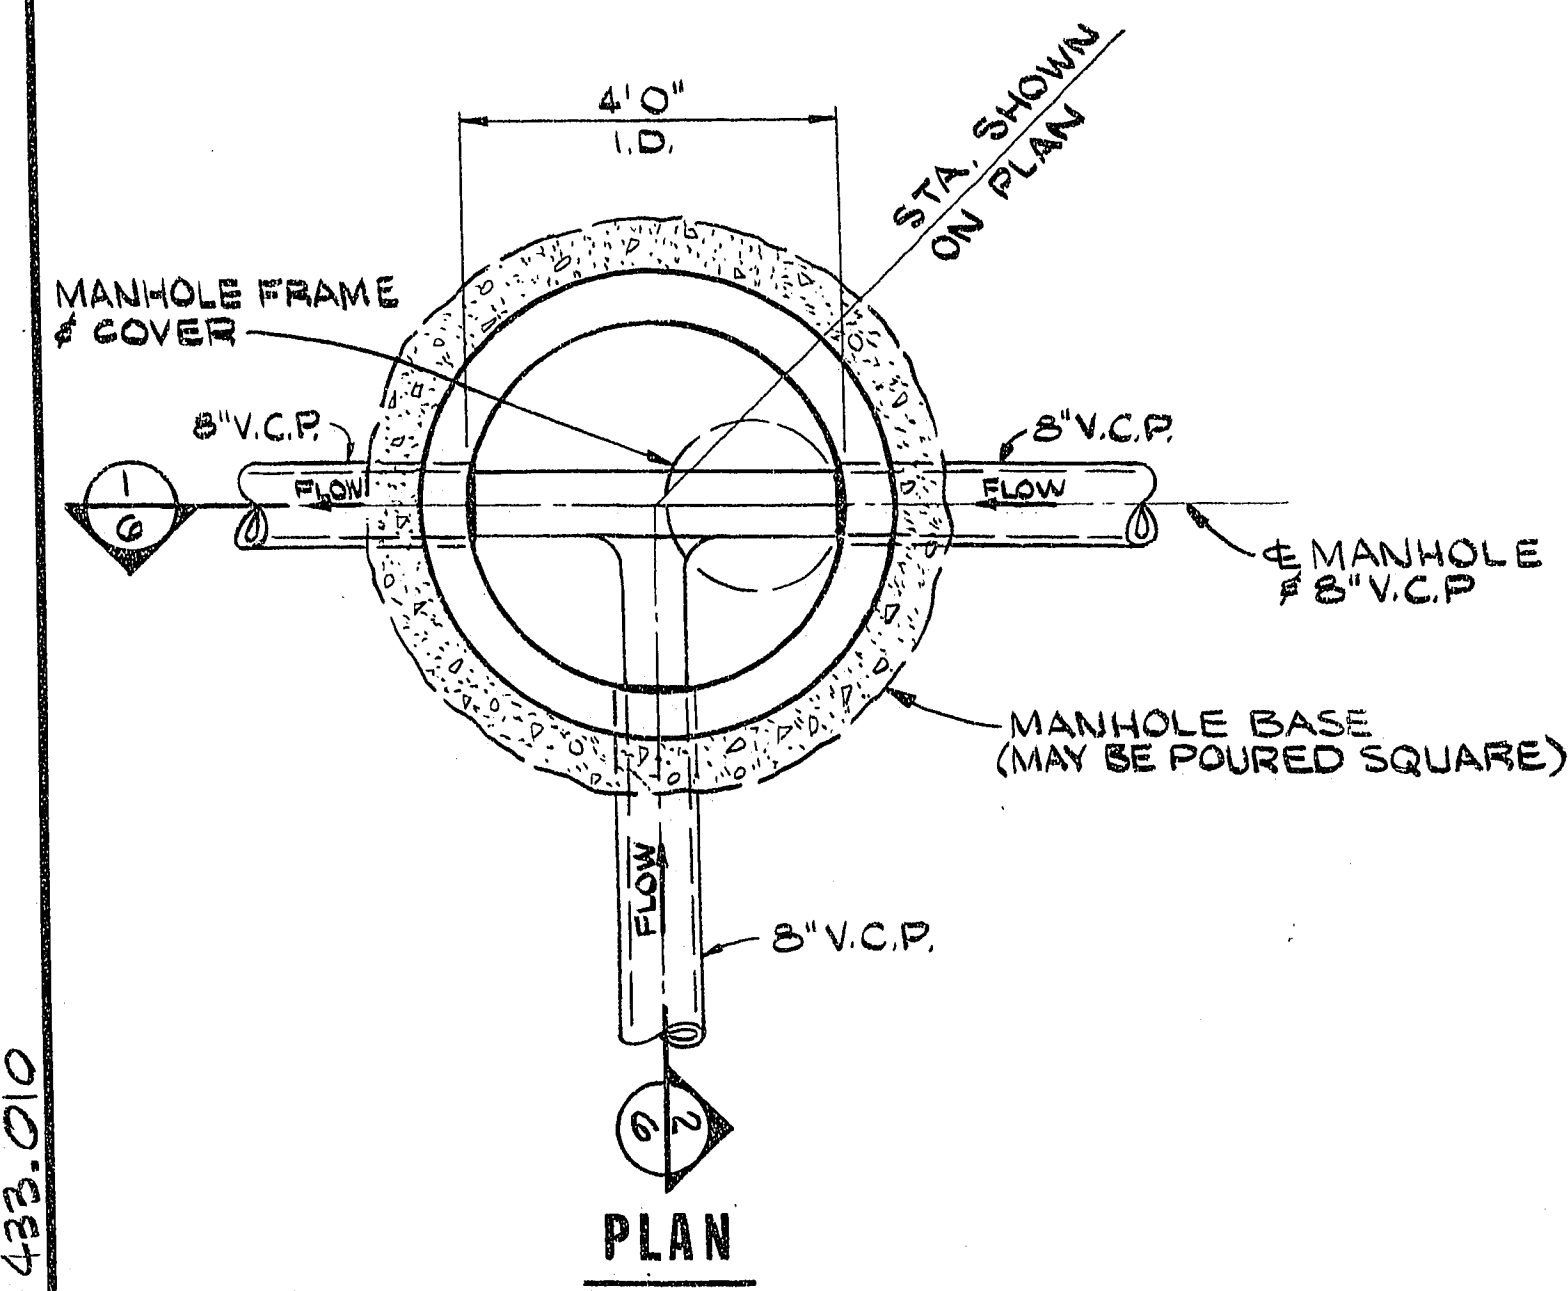

SECTION 1
MANHOLE DETAIL
FOR M.H. NOS. 23 THRU 29, 35
THRU 32 & NO. 42

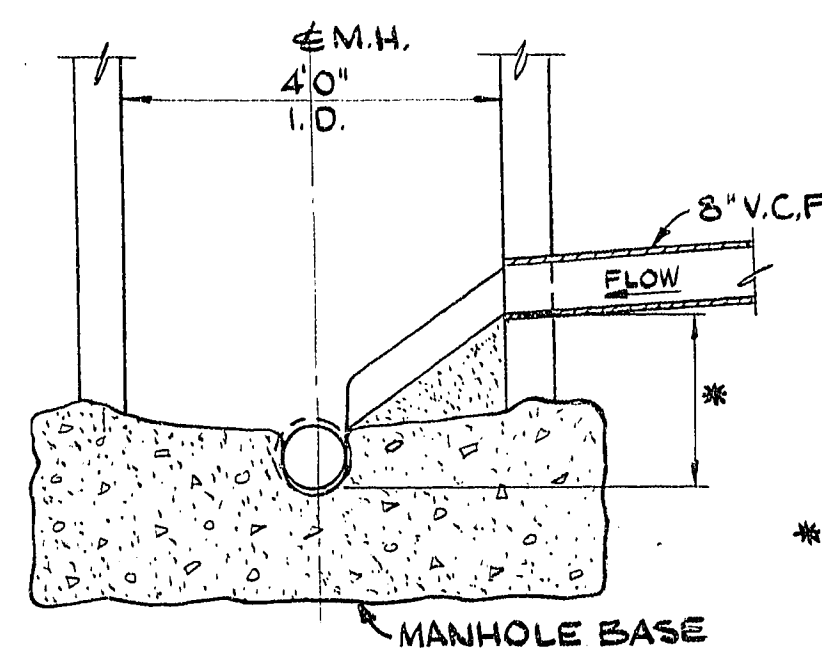

SECTION 2

Nevada Power Company agrees to provide service to the site shown on this plan and to be deemed to accept the same. It is further agreed that poles which may be located on the site are the property of the Nevada Power Company.

2-17-79
(Date)
Michael B. Coleman
NEVADA POWER COMPANY

APPROVALS

<i>[Signature]</i> C.L.V. ENGINEER	5/4/79 DATE
C.L.V. FIELD OPERATIONS ENGINEER	N/A DATE
<i>[Signature]</i> C.L.V. ELECTRICAL SUPERVISOR	4-20-79 DATE
<i>[Signature]</i> C.L.V. ELECTRICAL COORDINATOR	4/13/79 DATE
<i>[Signature]</i> C.L.V. SANITATION SUPT.	4-24-79 DATE
<i>[Signature]</i> NEVADA POWER CO.	2-15-79 DATE
<i>[Signature]</i> LAS VEGAS VALLEY WATER DISTRICT	5-21-79 DATE
<i>[Signature]</i> C.L.V. FIRE DEPT.	4-25-79 DATE
<i>[Signature]</i> C.L.V. QUALITY CONTROL ENGINEER	5-4-79 DATE

DESCRIPTION
1 3/4\"/>

DATE
5/4/79

RECOMMENDED
3/19/79
DATE

3/19/79
DATE

3/19/79
DATE

RELOCATED M.H. #35
REV. F.H. LOCATIONS 4 & 21
REV. F.H. LOCATIONS 21 & 22
REV. F.H. LOCATIONS 21 & 22

BECKER & SONS
CHARLESTON HEIGHTS — TRACT NO. 57A
UTILITY PLAN II

G.C. WALLACE
Consulting Engineers, Inc.
1100 East Sahara Ave. - Las Vegas, Nevada 89104 • 732-3330

SHEET
6
OF 23 SHEETS

433.010

3074-1040-57A