



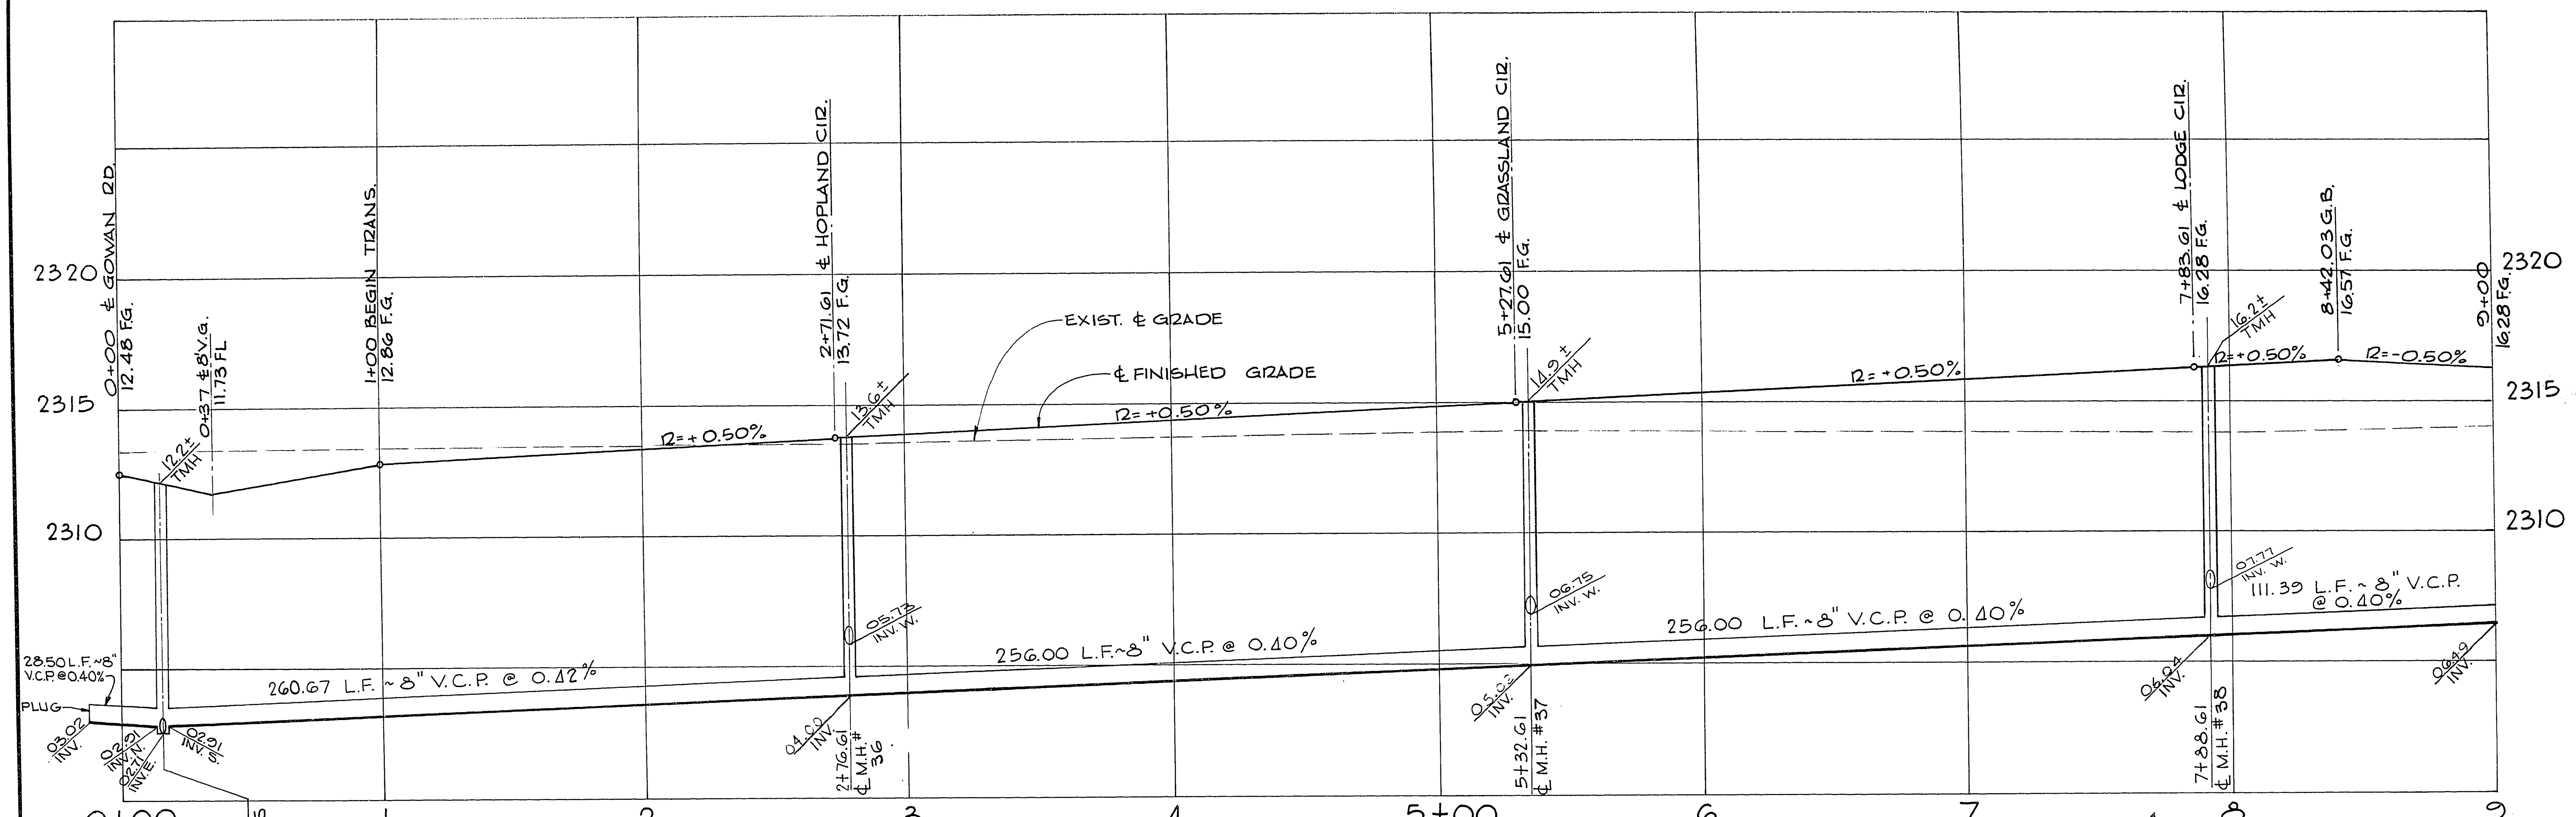

PROFILE
SCALE: HORIZ. 1" = 30'
VERT. 1" = 3'

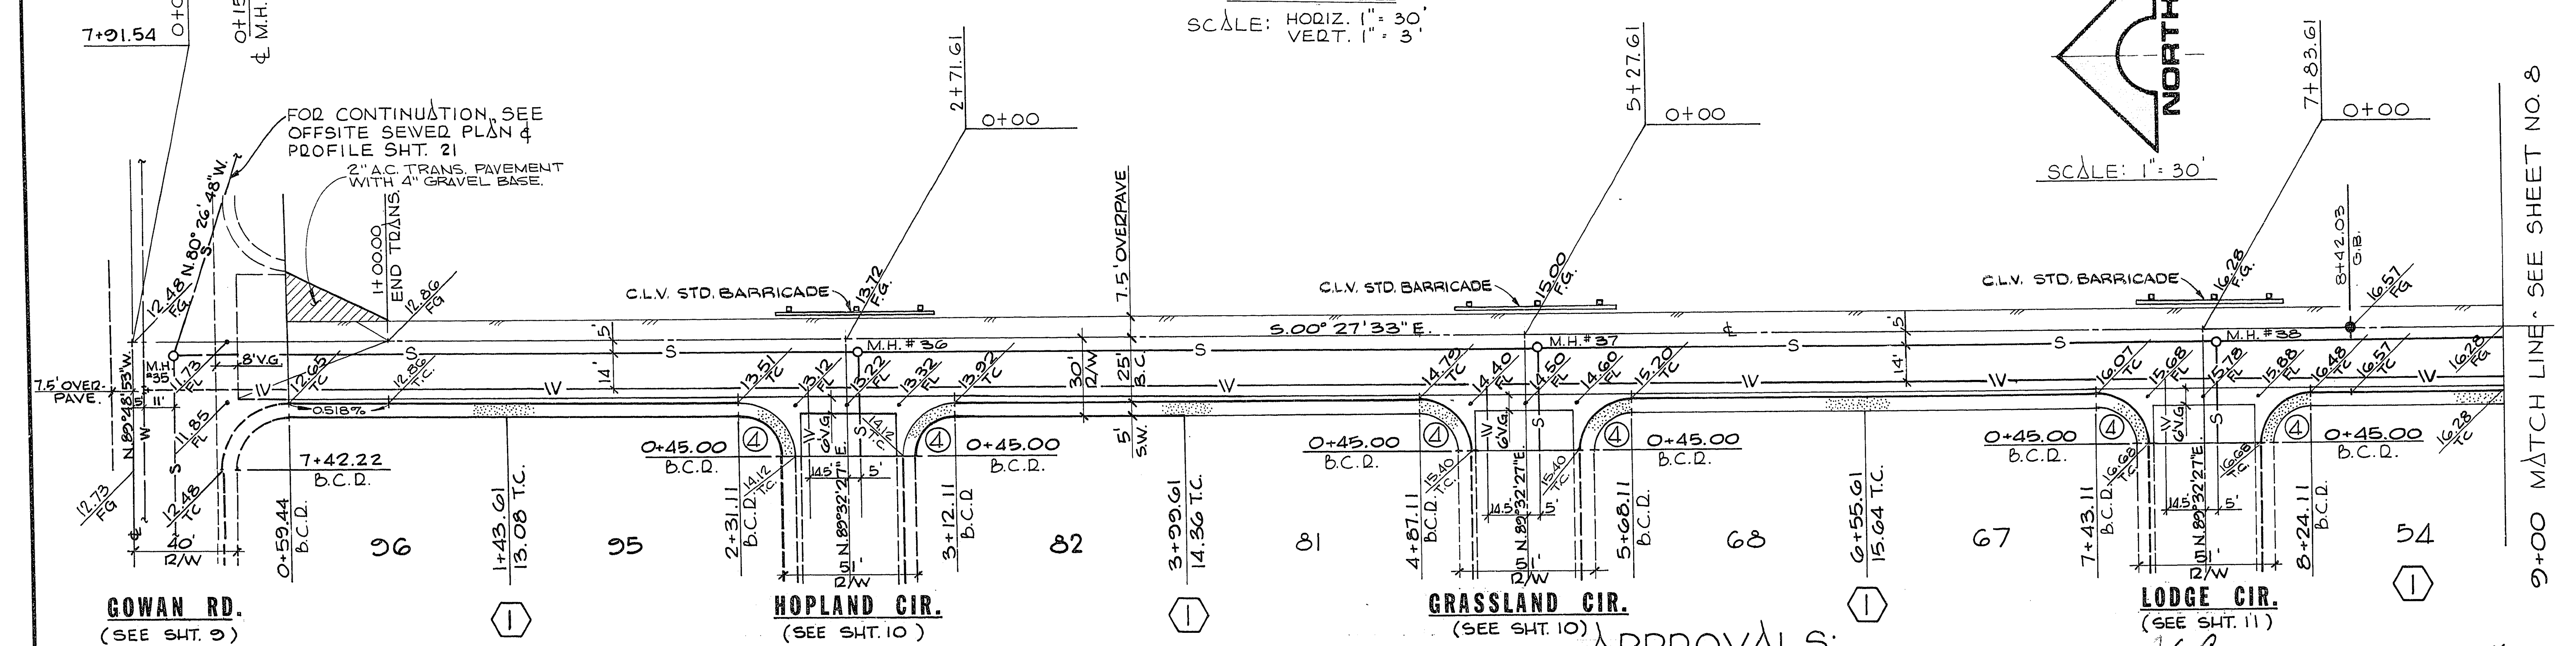

CURVE DATA

NO.	Δ	B.C.D.	L	T
4	90°-00'-00"	20.00'	31.42'	20.00'

APPROVALS:

C.L.V. ENGINEER: *[Signature]* DATE: 5-24-79

C.L.V. FIELD OPERATIONS ENG'D. DATE: 5-24-79

C.L.V. SANITATION SUPERINTENDENT: *[Signature]* DATE: 4-27-79

C.L.V. TRAFFIC ENGINEER: *[Signature]* DATE: 5-4-79

C.L.V. QUALITY CONTROL ENG'D. DATE: 5-4-79

G. C. WALLACE
Consulting Engineers, Inc.
1100 East Sahara Ave. • Las Vegas, Nevada 89104 • 792-3330

BECKER & SONS
CHARLESTON HEIGHTS — TRACT NO. 57A
DALECREST DRIVE

SHEET 7
OF 23 SHEETS

RECOMMENDED BY: *[Signature]* DATE: 3/19/79
BY: *[Signature]* DATE: 3/19/79
C. WALLACE

433.010