


433.010

CURVE DATA				
NO.	Δ	B.C.D.	L	T
4	90° 00' 00"	20.00'	31.42'	20.00'

9+00 MATCH LINE - SEE SHT. NO. 7

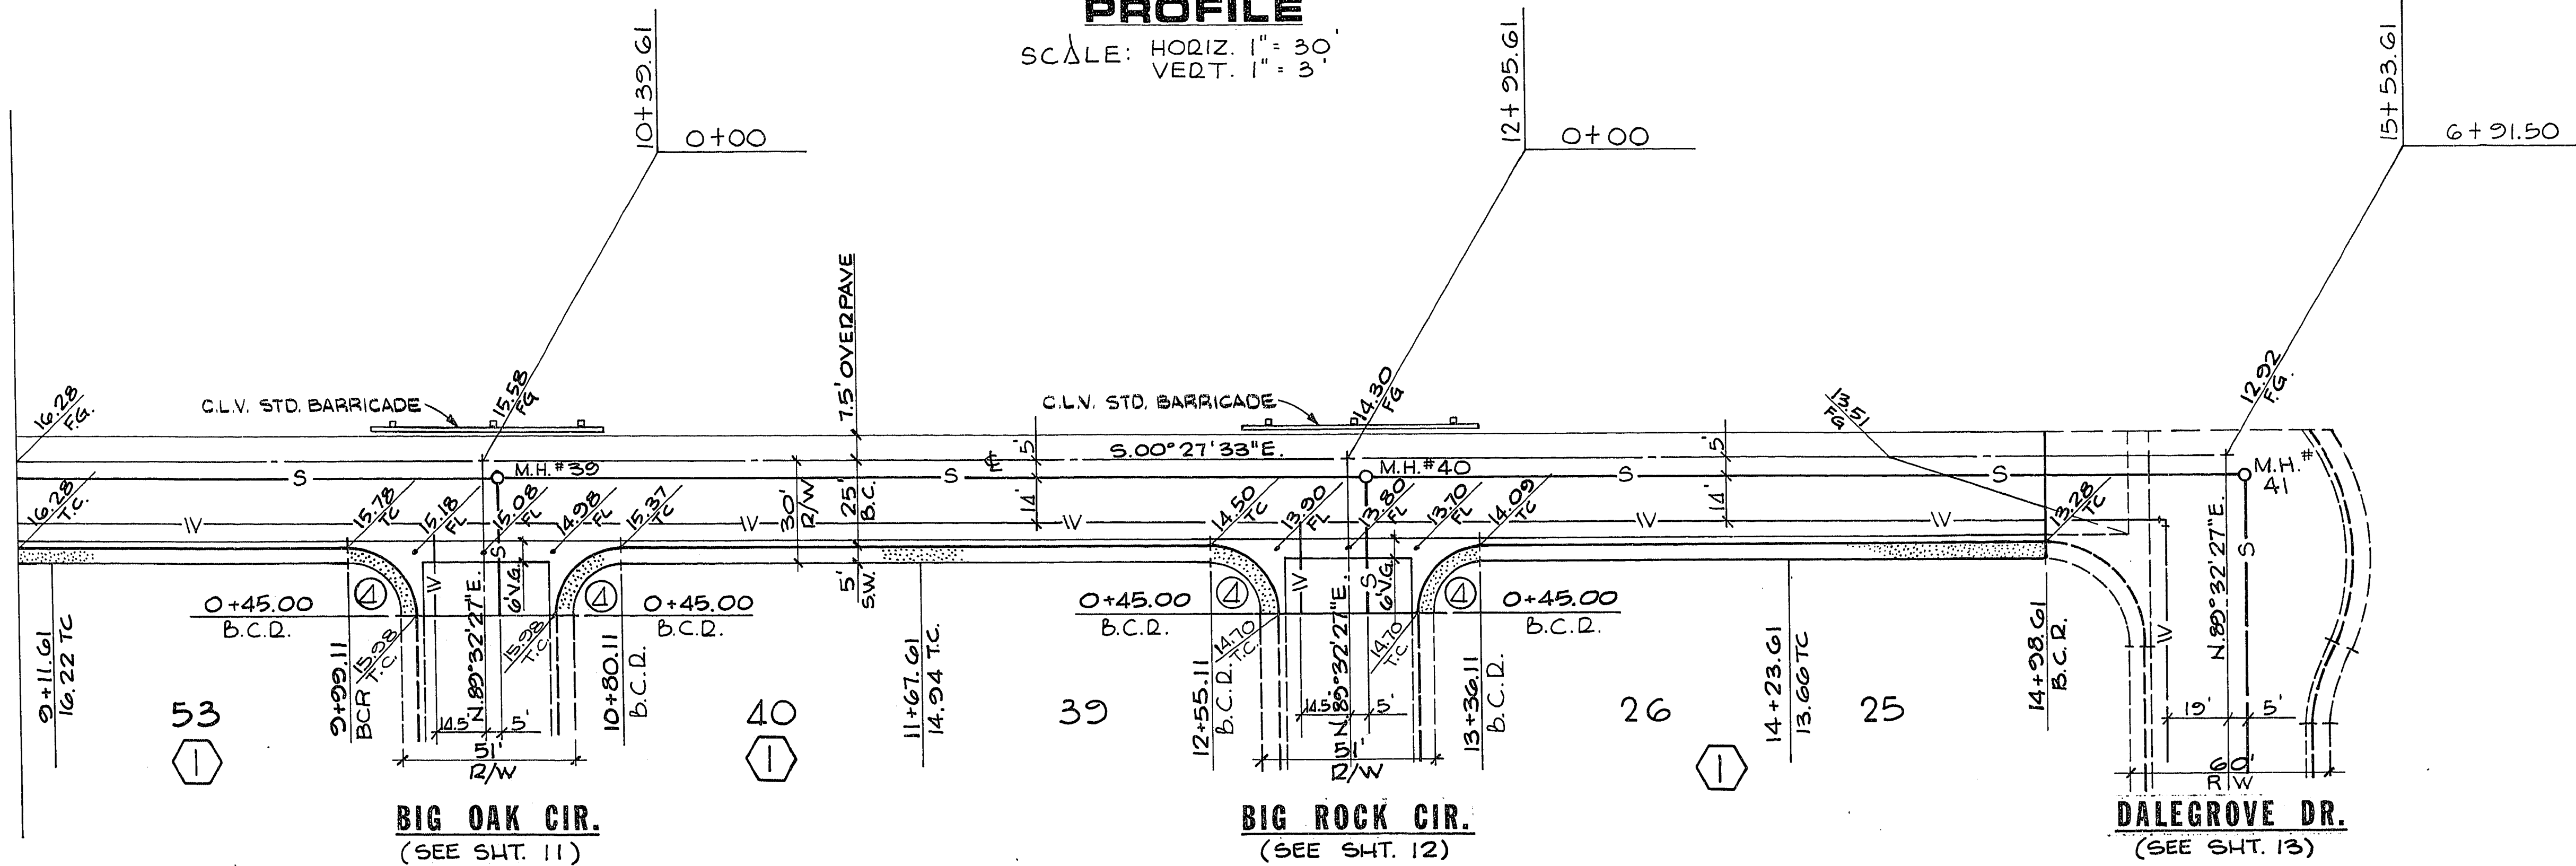

DALECREST

DRIVE

APPROVALS:

C.L.V. ENGINEER

DATE


C.L.V. TRAFFIC ENGINEER

DATE


C.L.V. FIELD OPERATIONS

C.L.V. QUALITY CONTROL ENG'R.

DATE

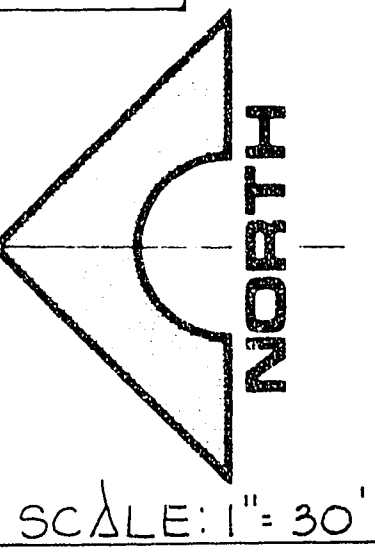


PROFILE
SCALE: HORIZ. 1" = 30'
VERT. 1" = 3'

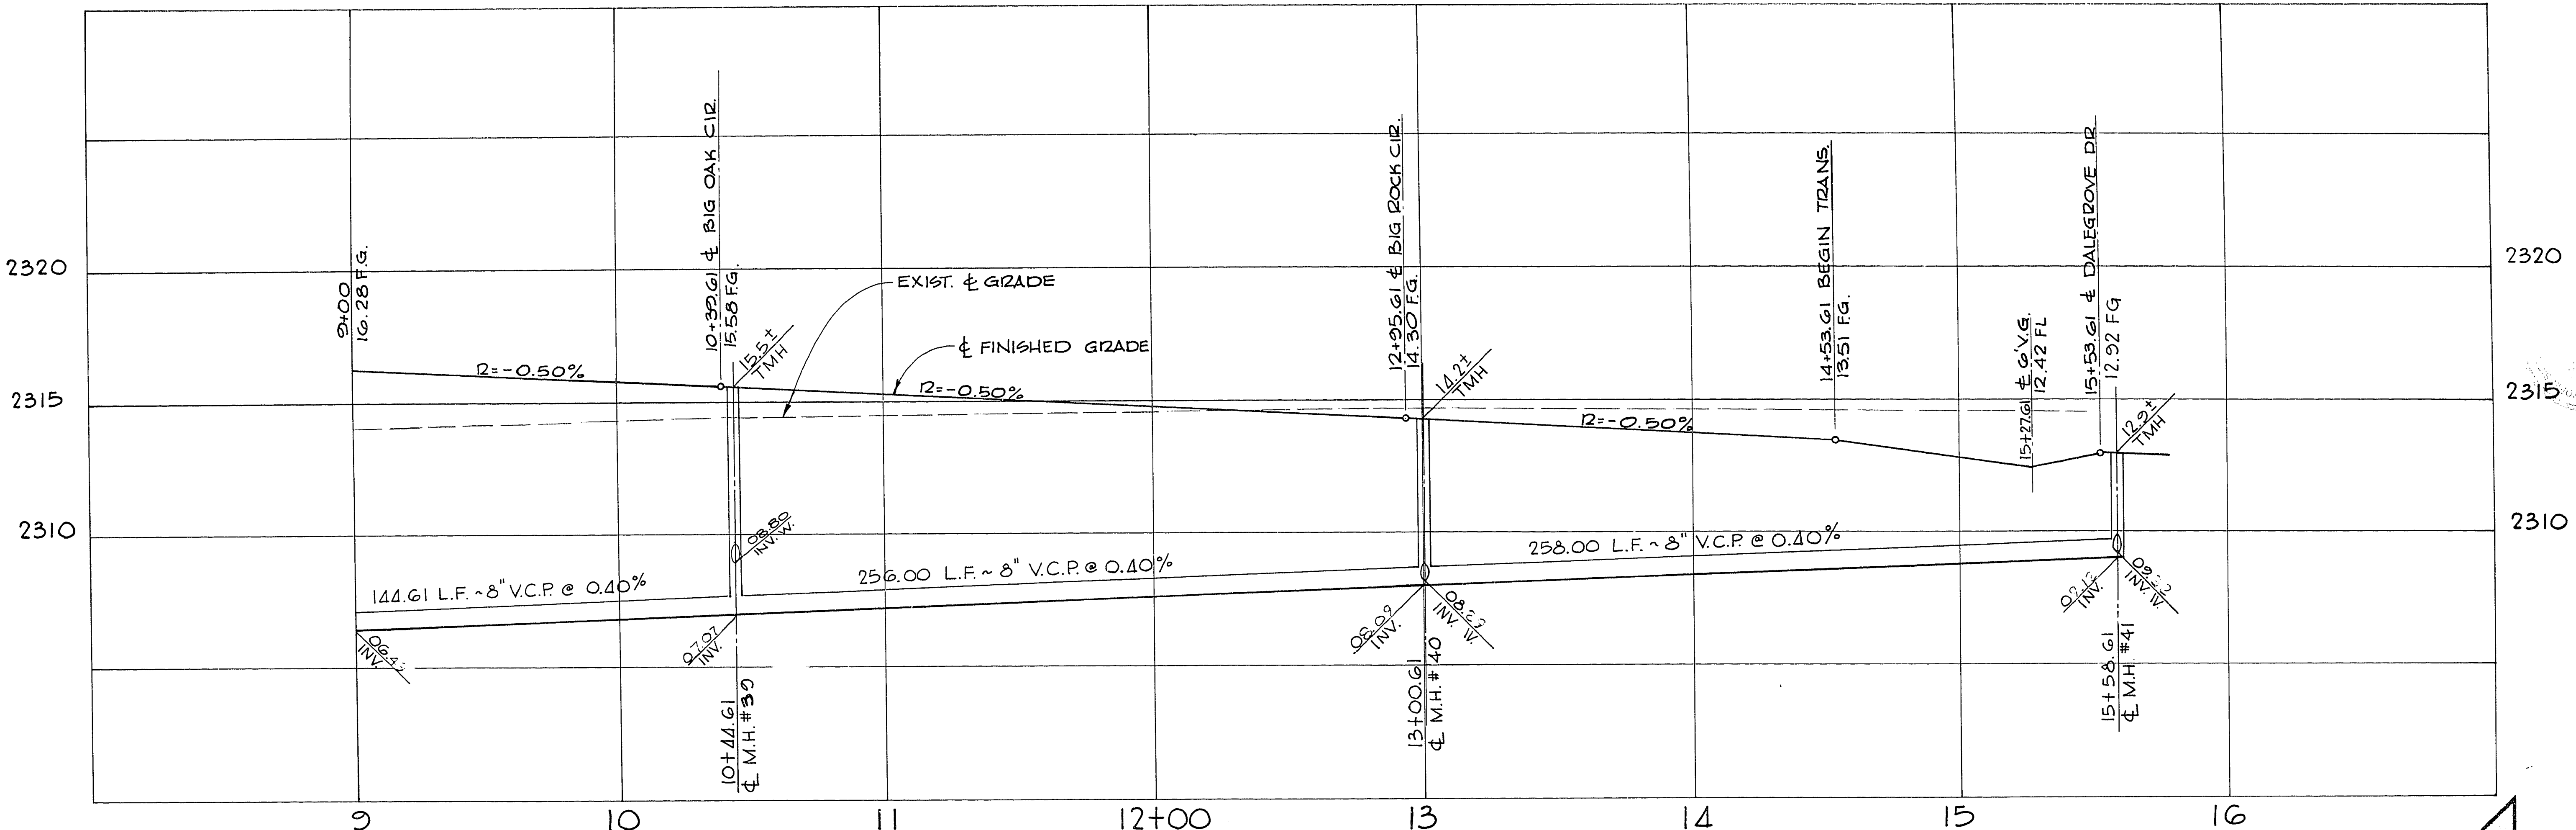

BECKER & SONS
CHARLESTON HEIGHTS — TRACT NO. 57A
DALECREST DRIVE

SHEET
8
OF 23 SHEETS

G. C. WALLACE
Consulting Engineers, Inc.
1100 East Sahara Ave. • Las Vegas, Nevada 89104 • 732-3330

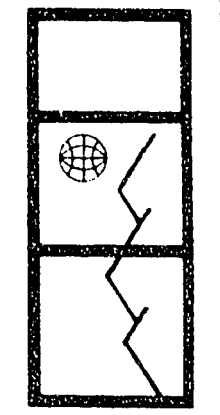

REV	DATE	DESCRIPTION
1	4/24/79	DATE
2	4/27/79	DATE
3	5/4/79	DATE

1078-1040-57A