

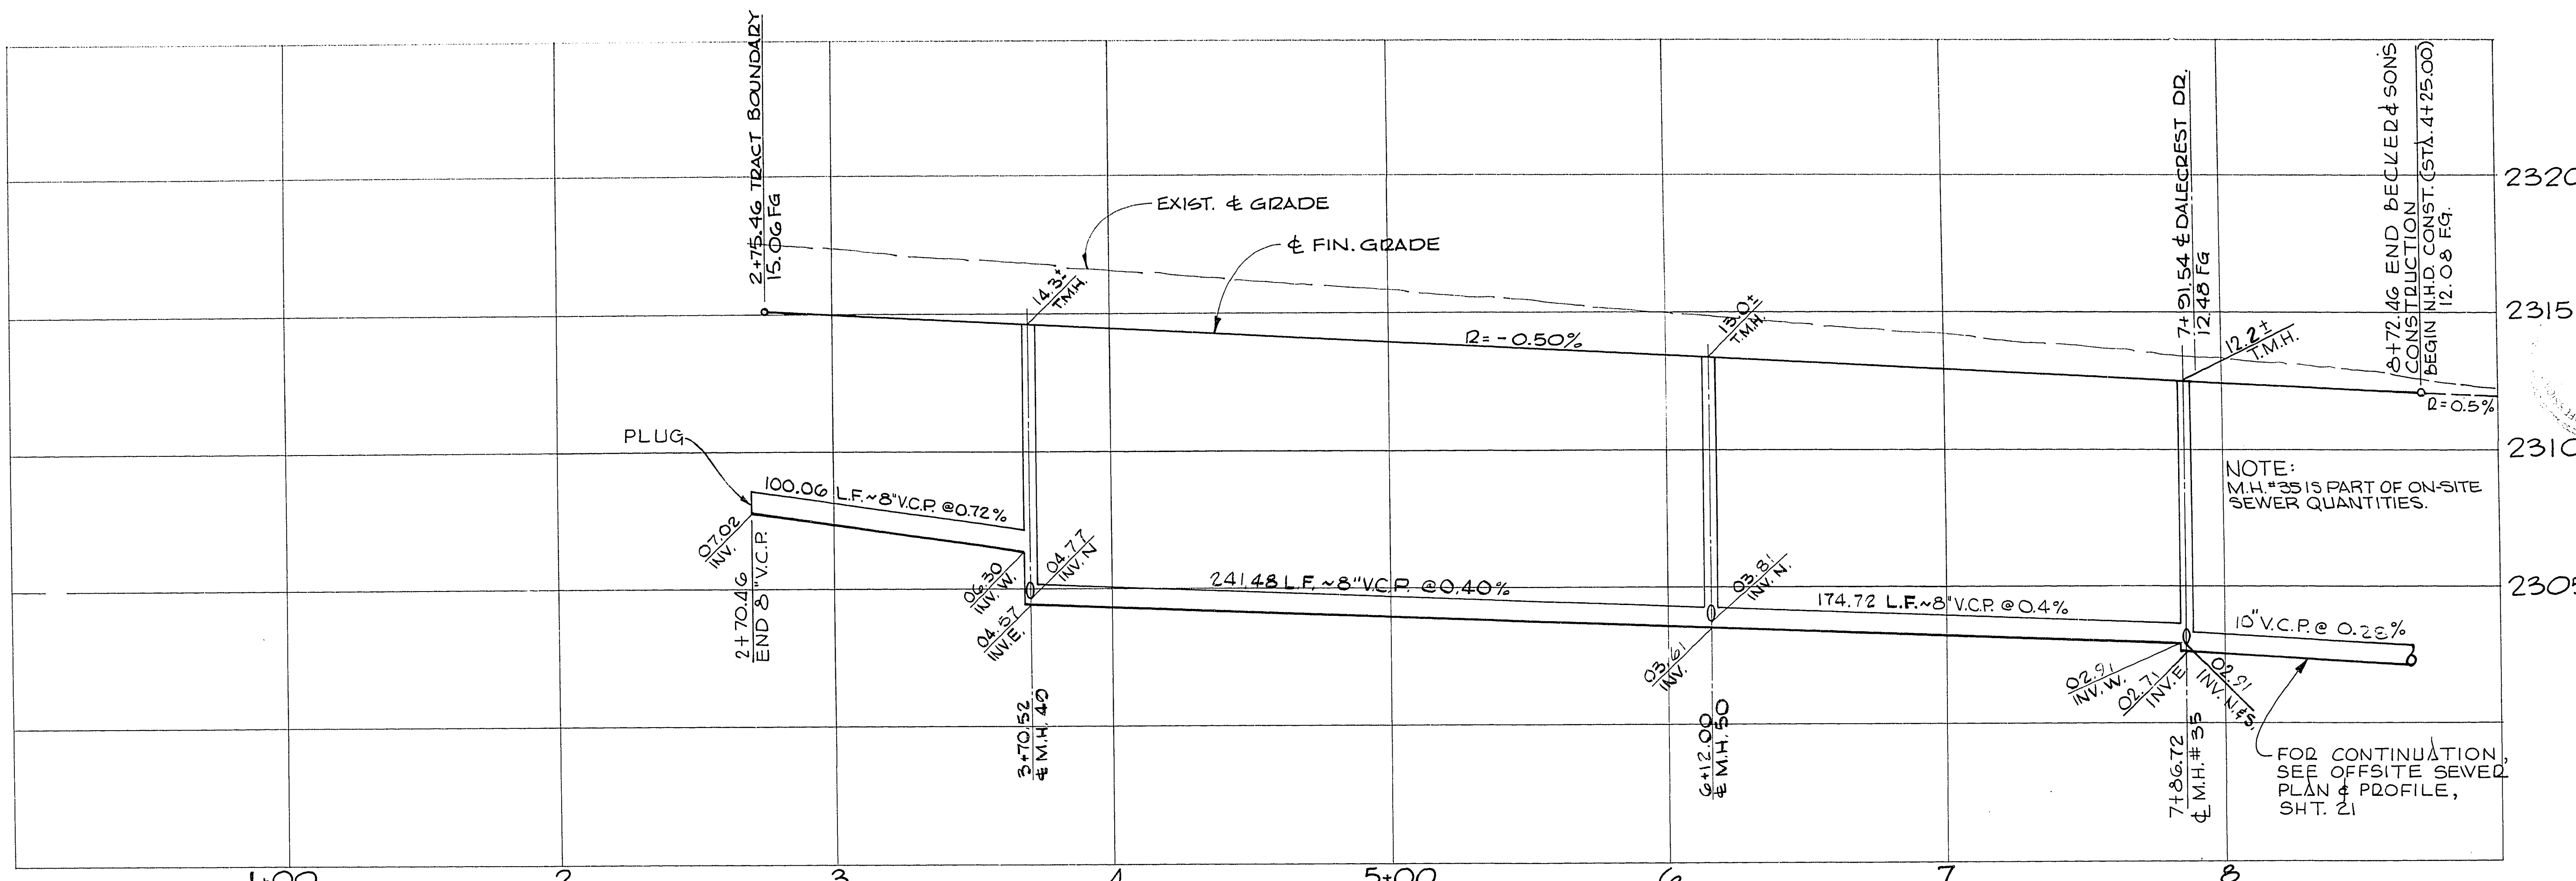


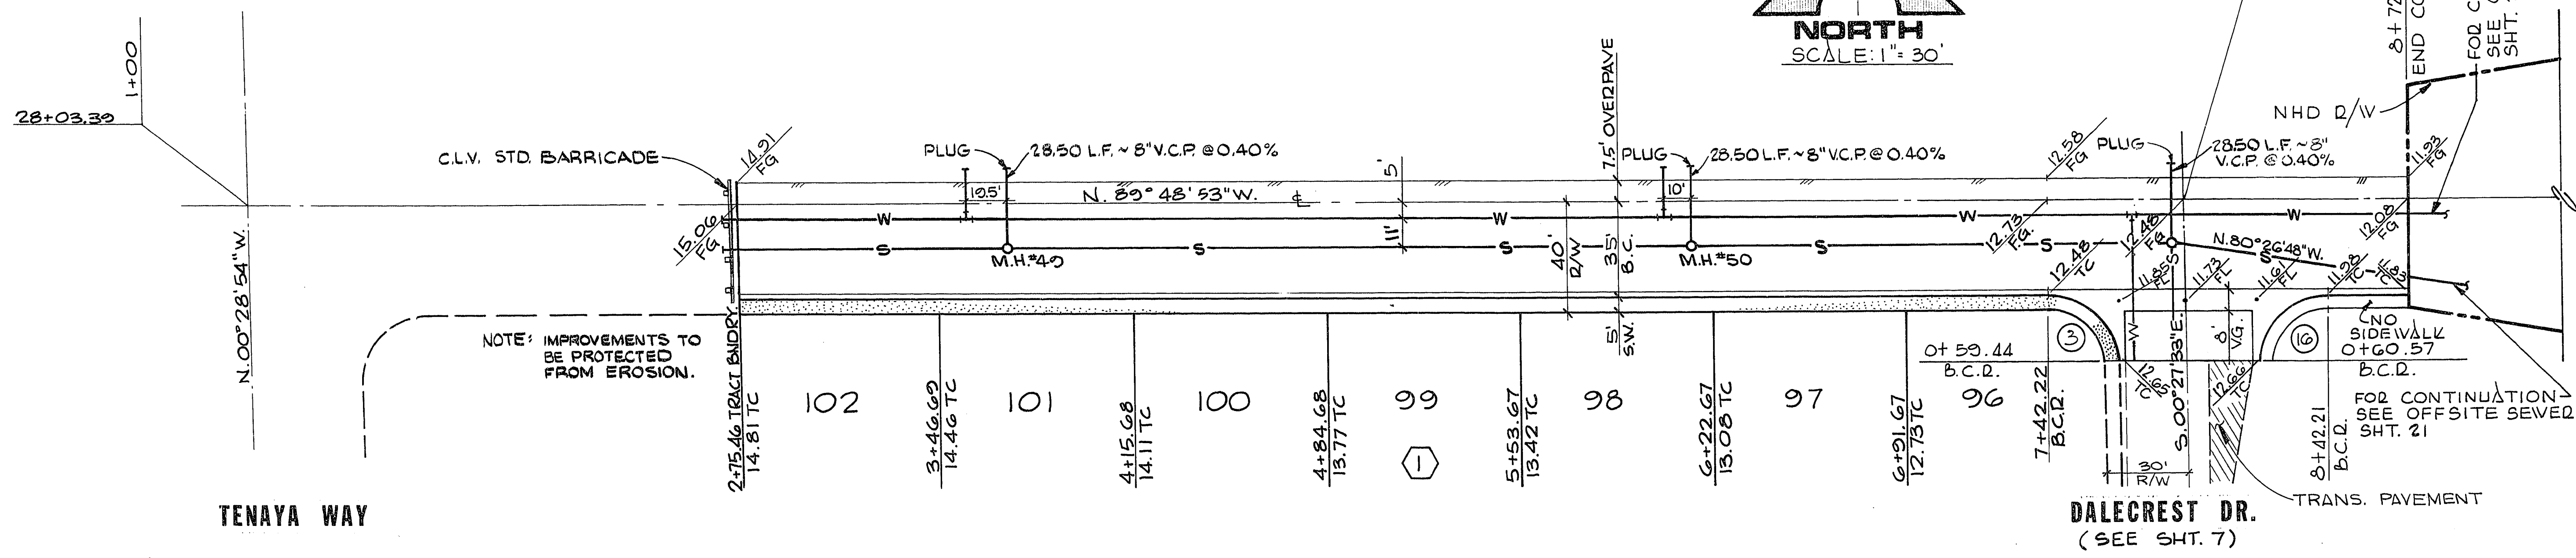

**PROFILE**  
SCALE: HORIZ. : 1" = 30'  
VERT. : 1" = 3'

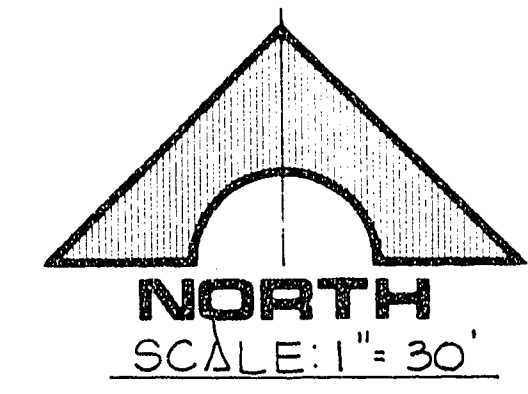

**CURVE DATA**

| NO | Δ           | BCR    | L      | T      |
|----|-------------|--------|--------|--------|
| 3  | 89° 21' 20" | 25.00' | 38.99' | 24.72' |
| 16 | 90° 36' 40" | 25.00' | 39.55' | 25.28' |

**GOWAN**

**ROAD**

**APPROVALS:**

C.L.V. ENGINEER *[Signature]* DATE *4-27-79*  
C.L.V. FIELD OPERATIONS ENGR. *NIA* DATE

C.L.V. SANITATION SUPERINTENDENT *[Signature]* DATE *4-27-79*  
C.L.V. INSPECTION ENGR. *[Signature]* DATE *4-27-79*  
C.L.V. QUALITY CONTROL ENGR. *[Signature]* DATE *5-4-79*

|             |        |                               |
|-------------|--------|-------------------------------|
| RECOMMENDED | DATE   | DESCRIPTION                   |
| 1           | 5/1/79 | MOVED SEWER TO 16' SOUTH OF E |

5/1/79  
R.E. NO. 57A  
DATE

**G. C. WALLACE**  
Consulting Engineers, Inc.  
1100 East Sahara Ave. • Las Vegas, Nevada 89104 • 732-3330

BECKER & SONS  
CHARLESTON HEIGHTS — TRACT NO. 57A  
GOWAN ROAD

SHEET  
**9**  
OF 23 SHEETS

433.010