

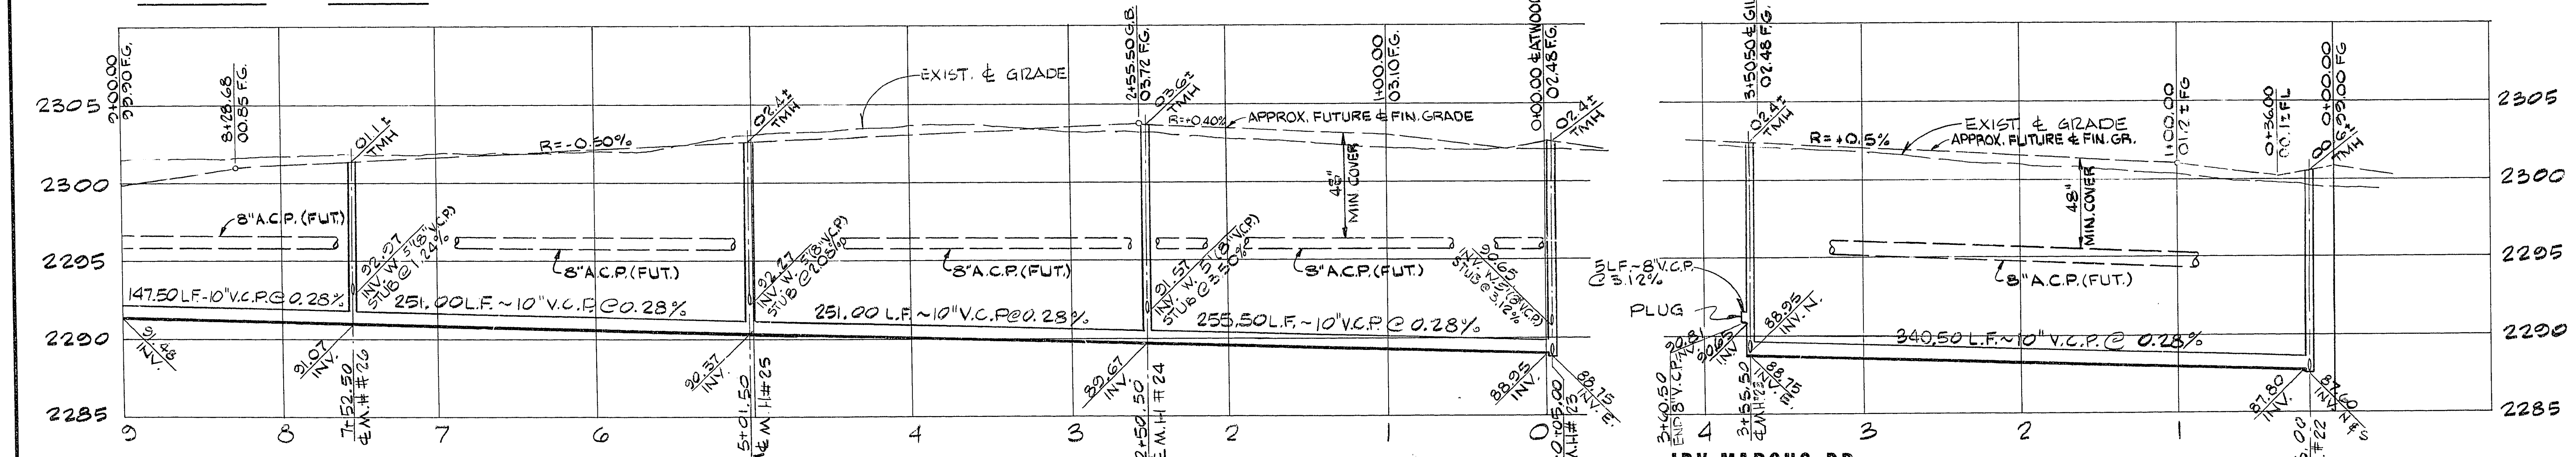


PROFILE
SCALE: HORIZ. 1"=50'
VERT. 1"=5'

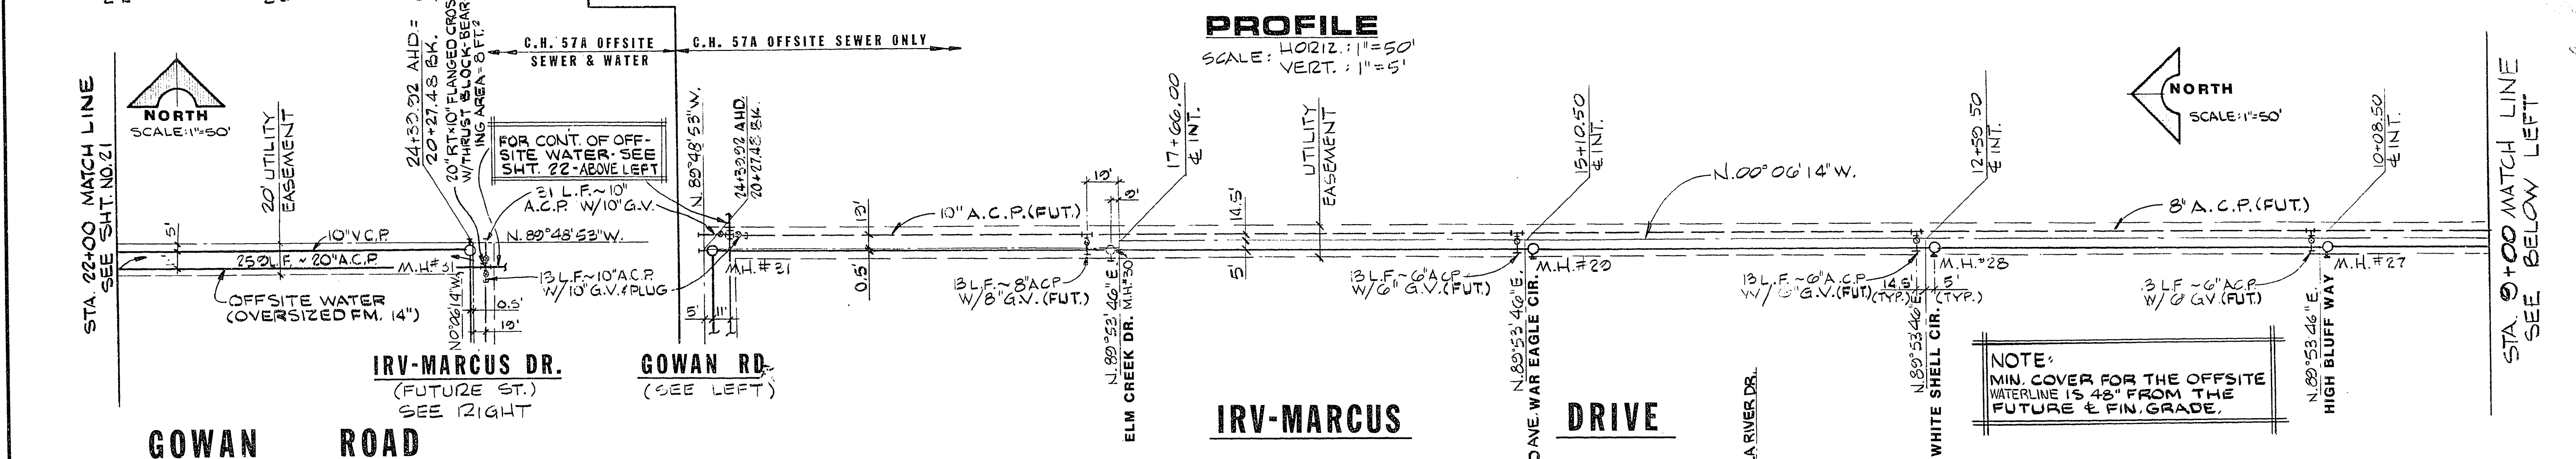

PROFILE
SCALE: HORIZ. 1"=50'
VERT. 1"=5'

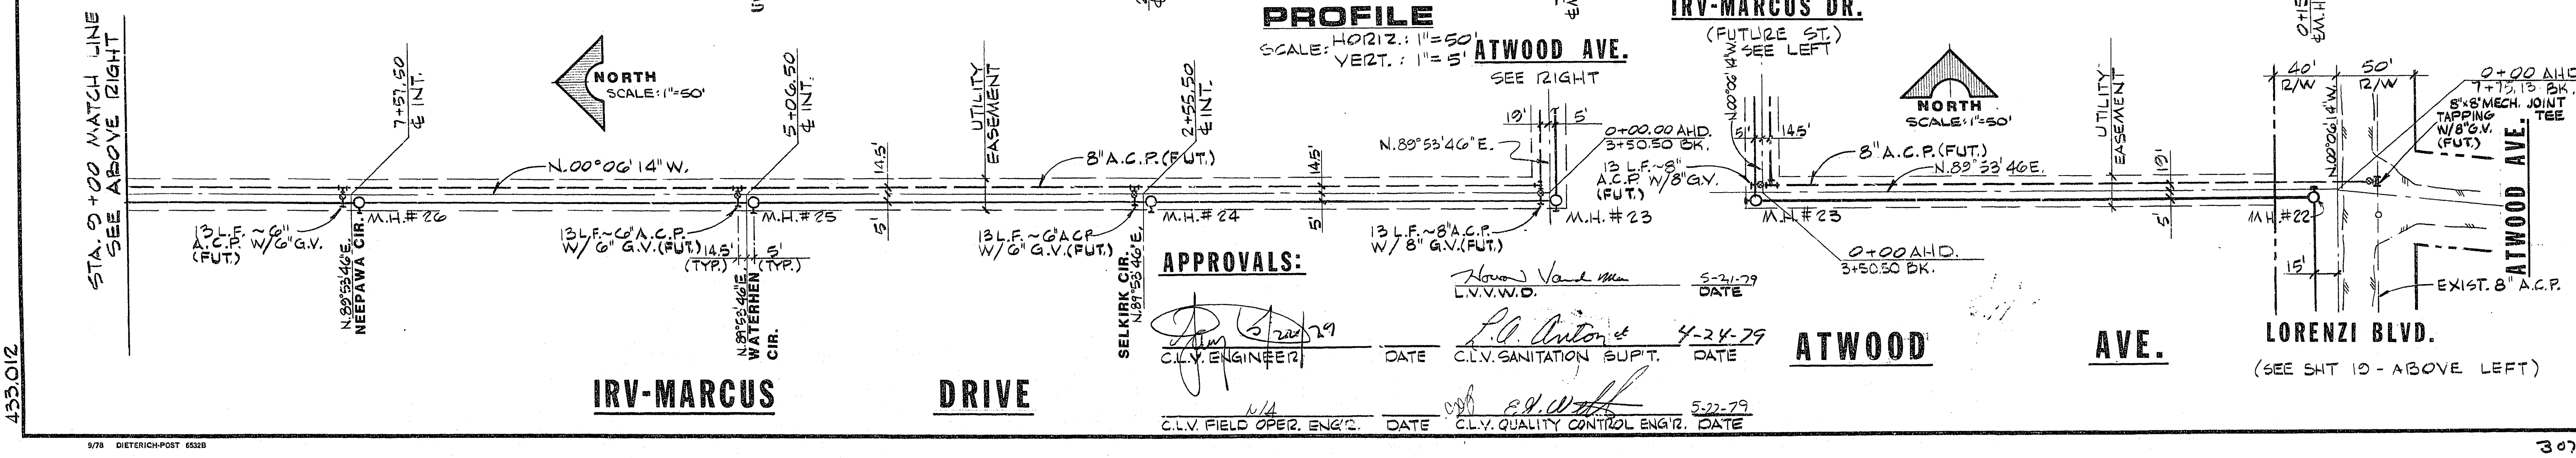

APPROVALS:

[Signature] DATE 5-21-79
 C.I.V. ENGINEER
 [Signature] DATE 4-24-79
 C.I.V. SANITATION SUPT.
 [Signature] DATE 5-22-79
 C.I.V. FIELD OPER. ENGR.
 [Signature] DATE 5-22-79
 C.I.V. QUALITY CONTROL ENGR.

RECOMMENDED BY: [Signature]
 DATE: 5/21/79
 C.I.V. ENGINEER
 G. C. WALLACE
 CONSULTING ENGINEERS, INC.
 1100 East Sahara Ave. • Las Vegas, Nevada 89104 • 732-3330
 CHARLESTON HEIGHTS — TRACT NO. 57A
 OFFSITE SEWER & WATER
 SHEET 20 OF 23 SHEETS
 3074-1040-57A

433012