



432.010

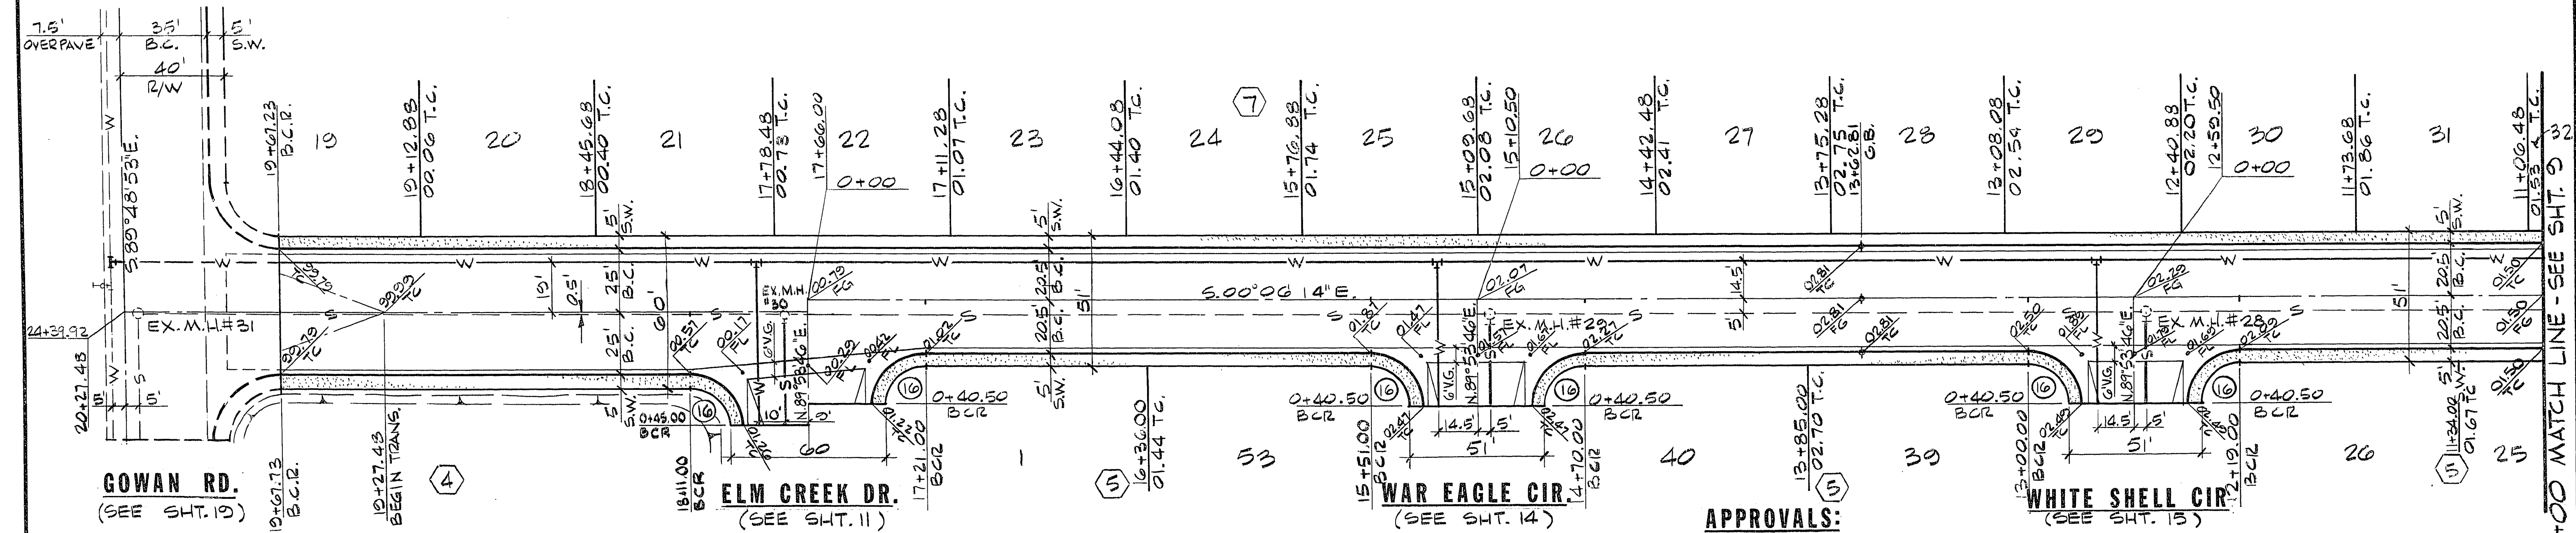

CURVE DATA				
N ^o	Δ	BCR	L	T
16	20°00'00"	20.00'	31.42'	20.00'

PROFILE

SCALE: HORIZ: 1"=30'
VERT: 1"=3'

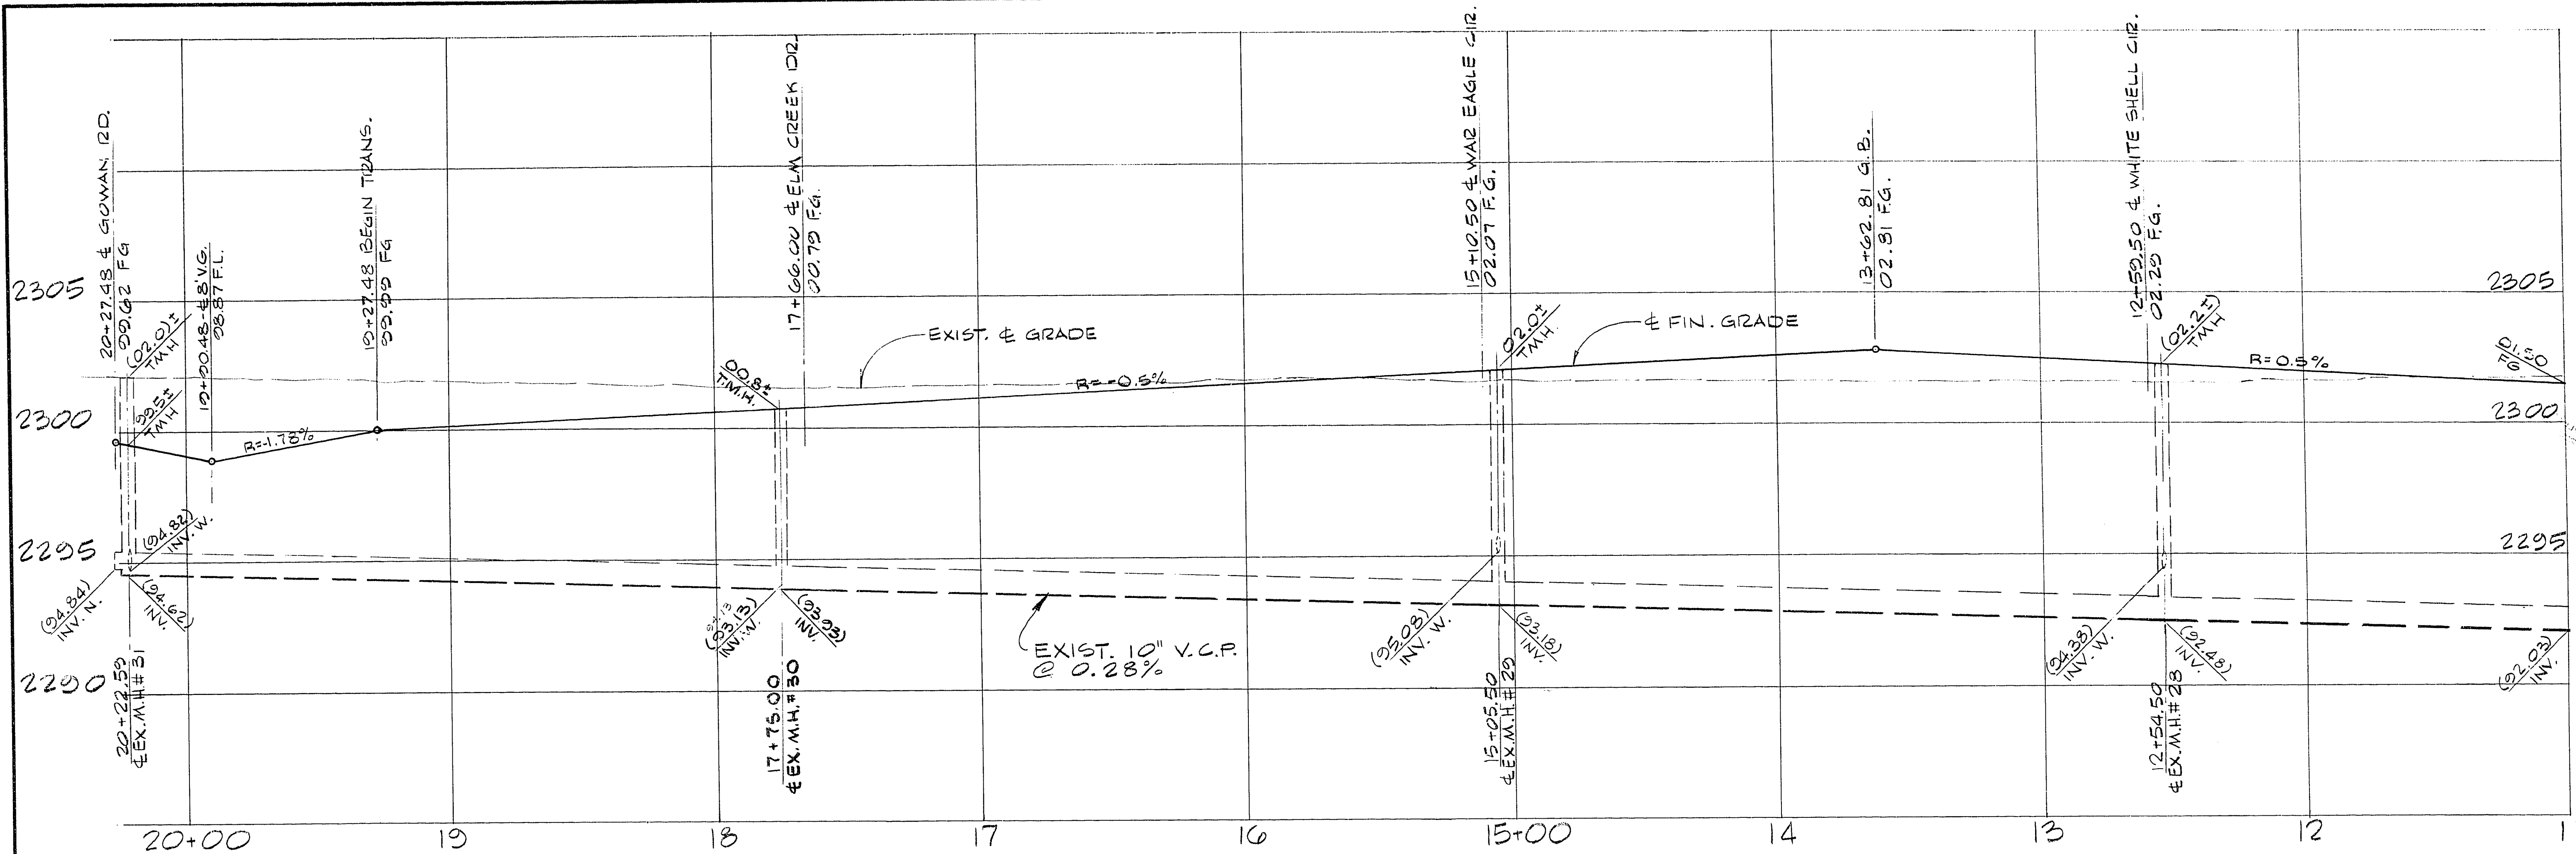

APPROVALS:

C.L.V. ENGINEER [Signature] DATE 7/24/79
C.L.V. FIELD OPERATIONS ENG'R. N/A DATE 7/18/79
C.L.V. TRAFFIC ENG'R. [Signature] DATE 7/18/79
C.L.V. SANITATION SUP'T. [Signature] DATE 7/23/79
C.L.V. QUALITY CONTROL ENG'R. [Signature] DATE 7/23/79

RECOMMENDED
3-1
G.C. WALLACE
7/24/79
R.E. NO. 56A
DATE

DESCRIPTION

G.C. WALLACE
Consulting Engineers, Inc.
1100 East Sahara Ave. • Las Vegas, Nevada 89104 • 732-3330

8
OF 25 SHEETS

1074.1040-56A