


432.010

11+00 MATCH LINE - SEE SHT. 8

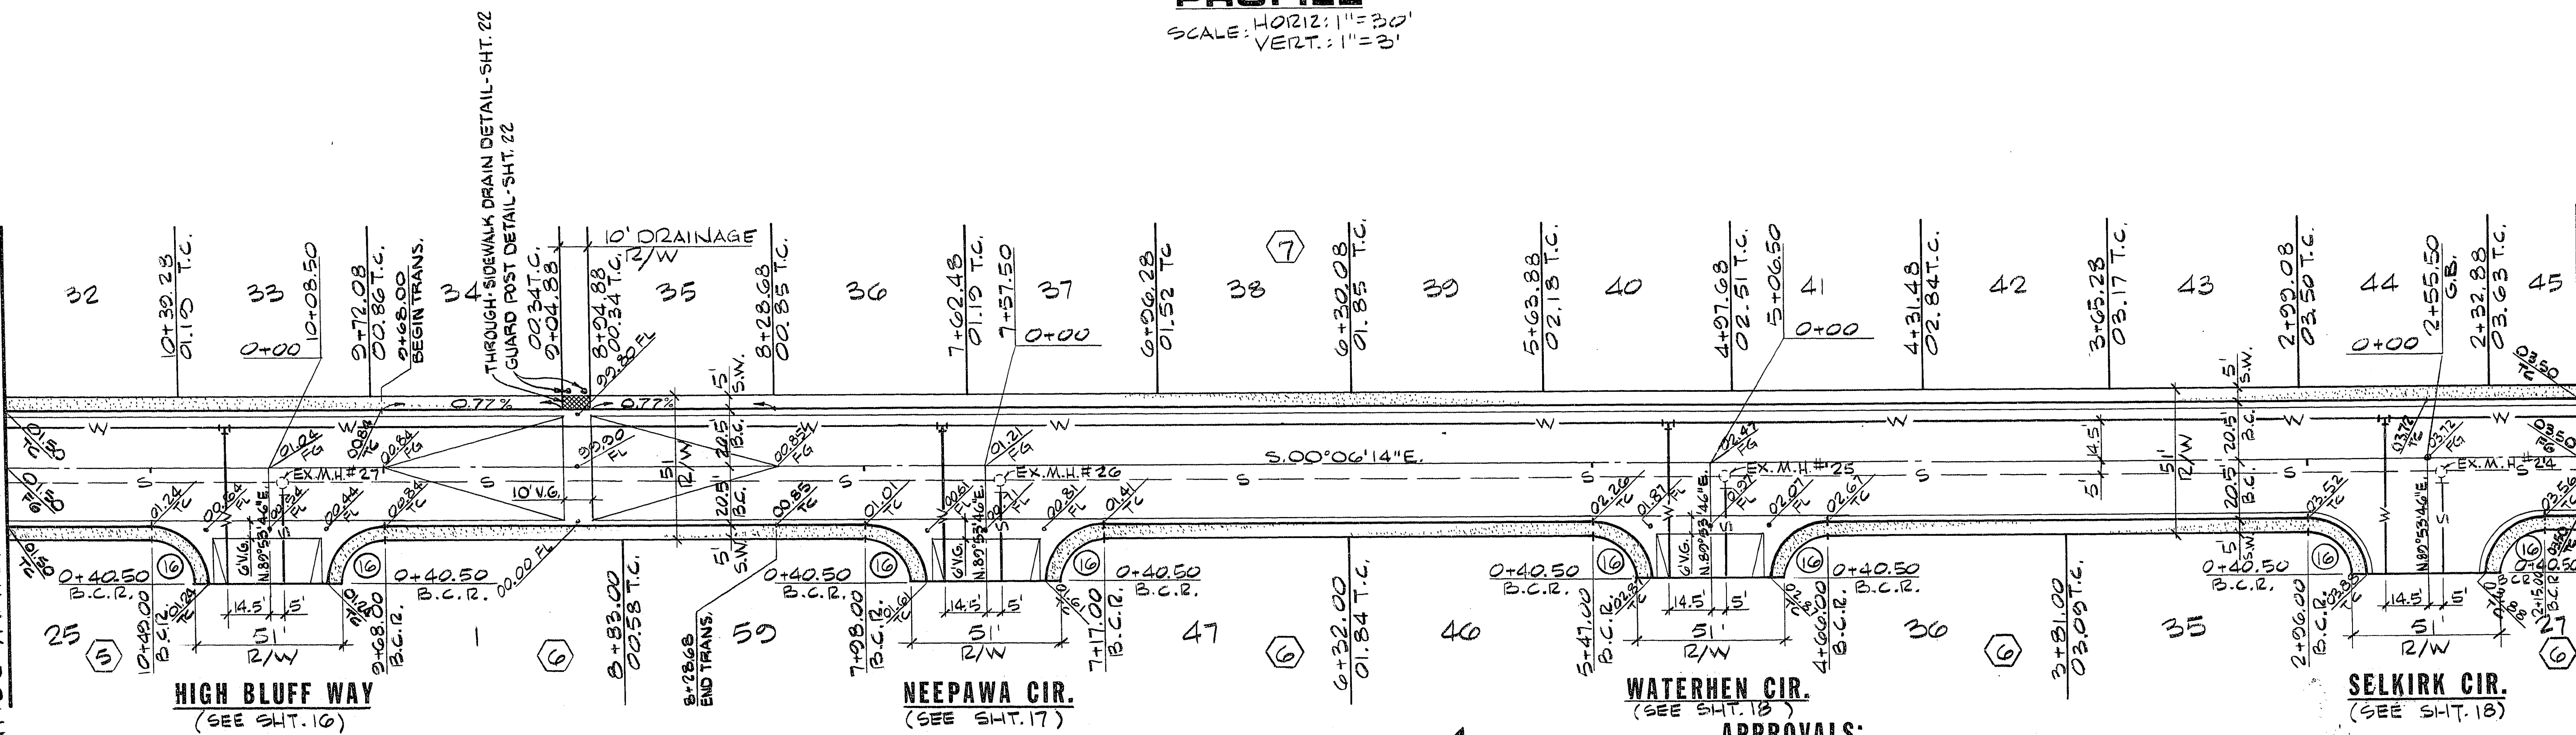

CURVE DATA				
Nº	Δ	B.C.R.	L	T
16	90°00'00"	20.00	31.42'	20.00'

IRV-MARCUS

DRIVE


NORTH
SCALE: 1"=30'

APPROVALS:

7/14/79
C.L.V. ENGINEER
DATE
C.L.V. FIELD OPERATIONS ENGR. DATE
C.L.V. TRAFFIC ENGR. DATE
7/14/79
C.L.V. SANITATION SUPT.
DATE
C.L.V. QUALITY CONTROL ENGR. DATE
7/18/79

PROFILE

SCALE: HORIZ. 1"=30'
VERT. 1"=3'

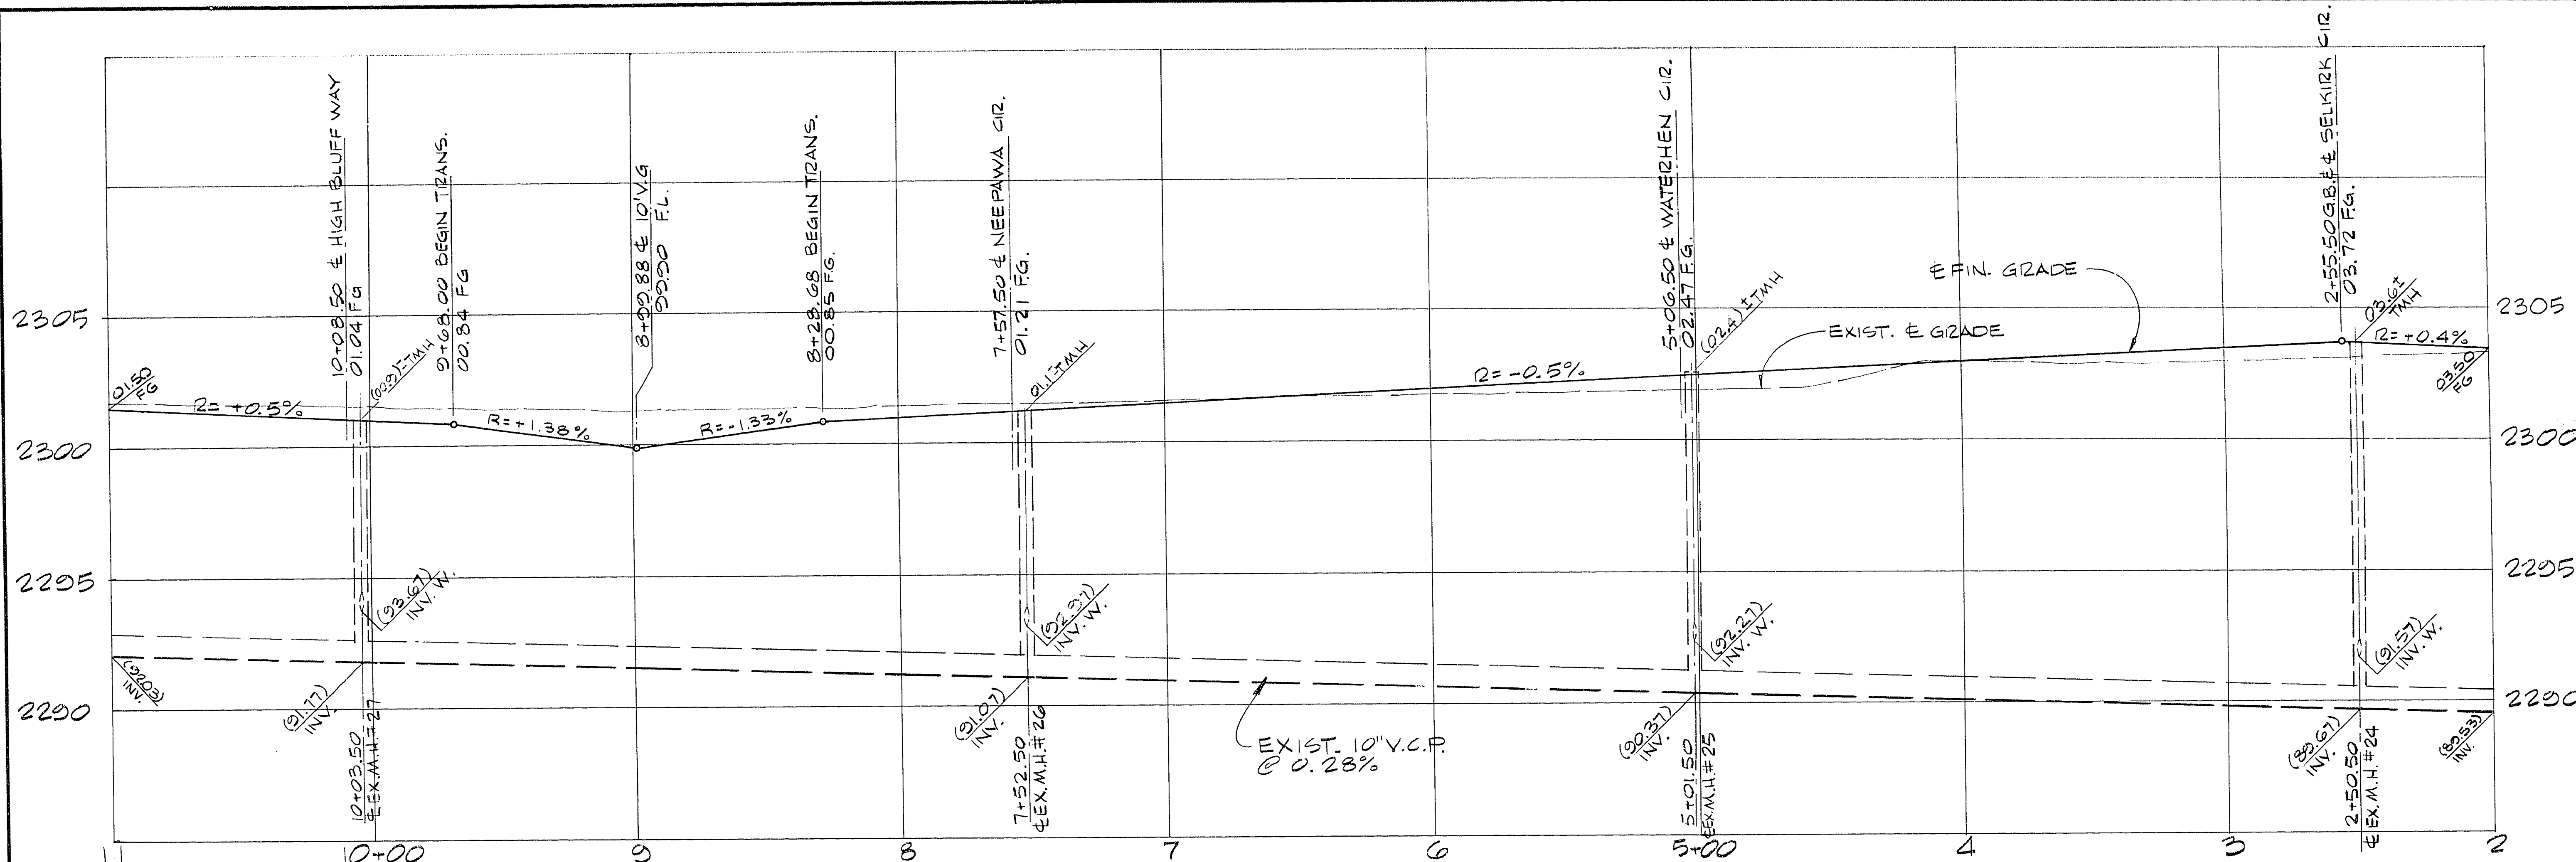

2+00 MATCH LINE - SEE SHT. 14

RECOMMENDED
BY: [Signature]
DATE: 7/14/79
G.C. WALLACE
R.E. NO. 732-3330

G.C. WALLACE
Consulting Engineers, Inc.
1100 East Sahara Ave. • Las Vegas, Nevada 89104 • 732-3330

DESCRIPTION
DATE
REV

BECKER & SONS
CHARLESTON HEIGHTS TRACT NO. 56A
IRV-MARCUS DRIVE

SHEET
9
OF 23 SHEETS

1074-1040-56A