


N ²	Δ	BC12	L	T
1	72°51'07"	55.00'	69.93'	40.55'
2	72°51'07"	30.00'	38.15'	22.14'
16	90°00'00"	20.00'	31.42'	20.00'
24	15°59'29"	80.00'	22.33'	11.24'

CURVE DATA


ATWOOD

AVE.

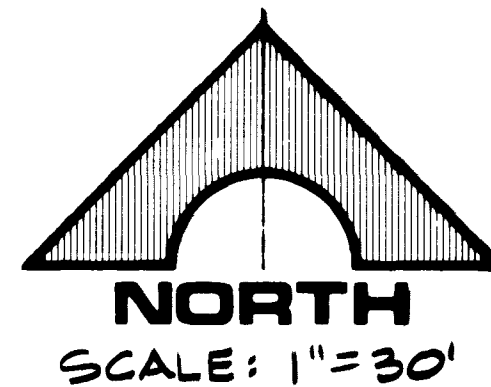


APPROVALS:

C.I.V. ENGINEER *[Signature]* DATE 7/24/79
 C.I.V. FIELD OPERATIONS ENG'R. DATE 7/18/79
 C.I.V. TRAFFIC ENG'R. DATE 7/18/79
 C.I.V. SANITATION SUPT. *[Signature]* DATE 7-1-79
 C.I.V. QUALITY CONTROL ENG'R. *[Signature]* DATE 7-23-79

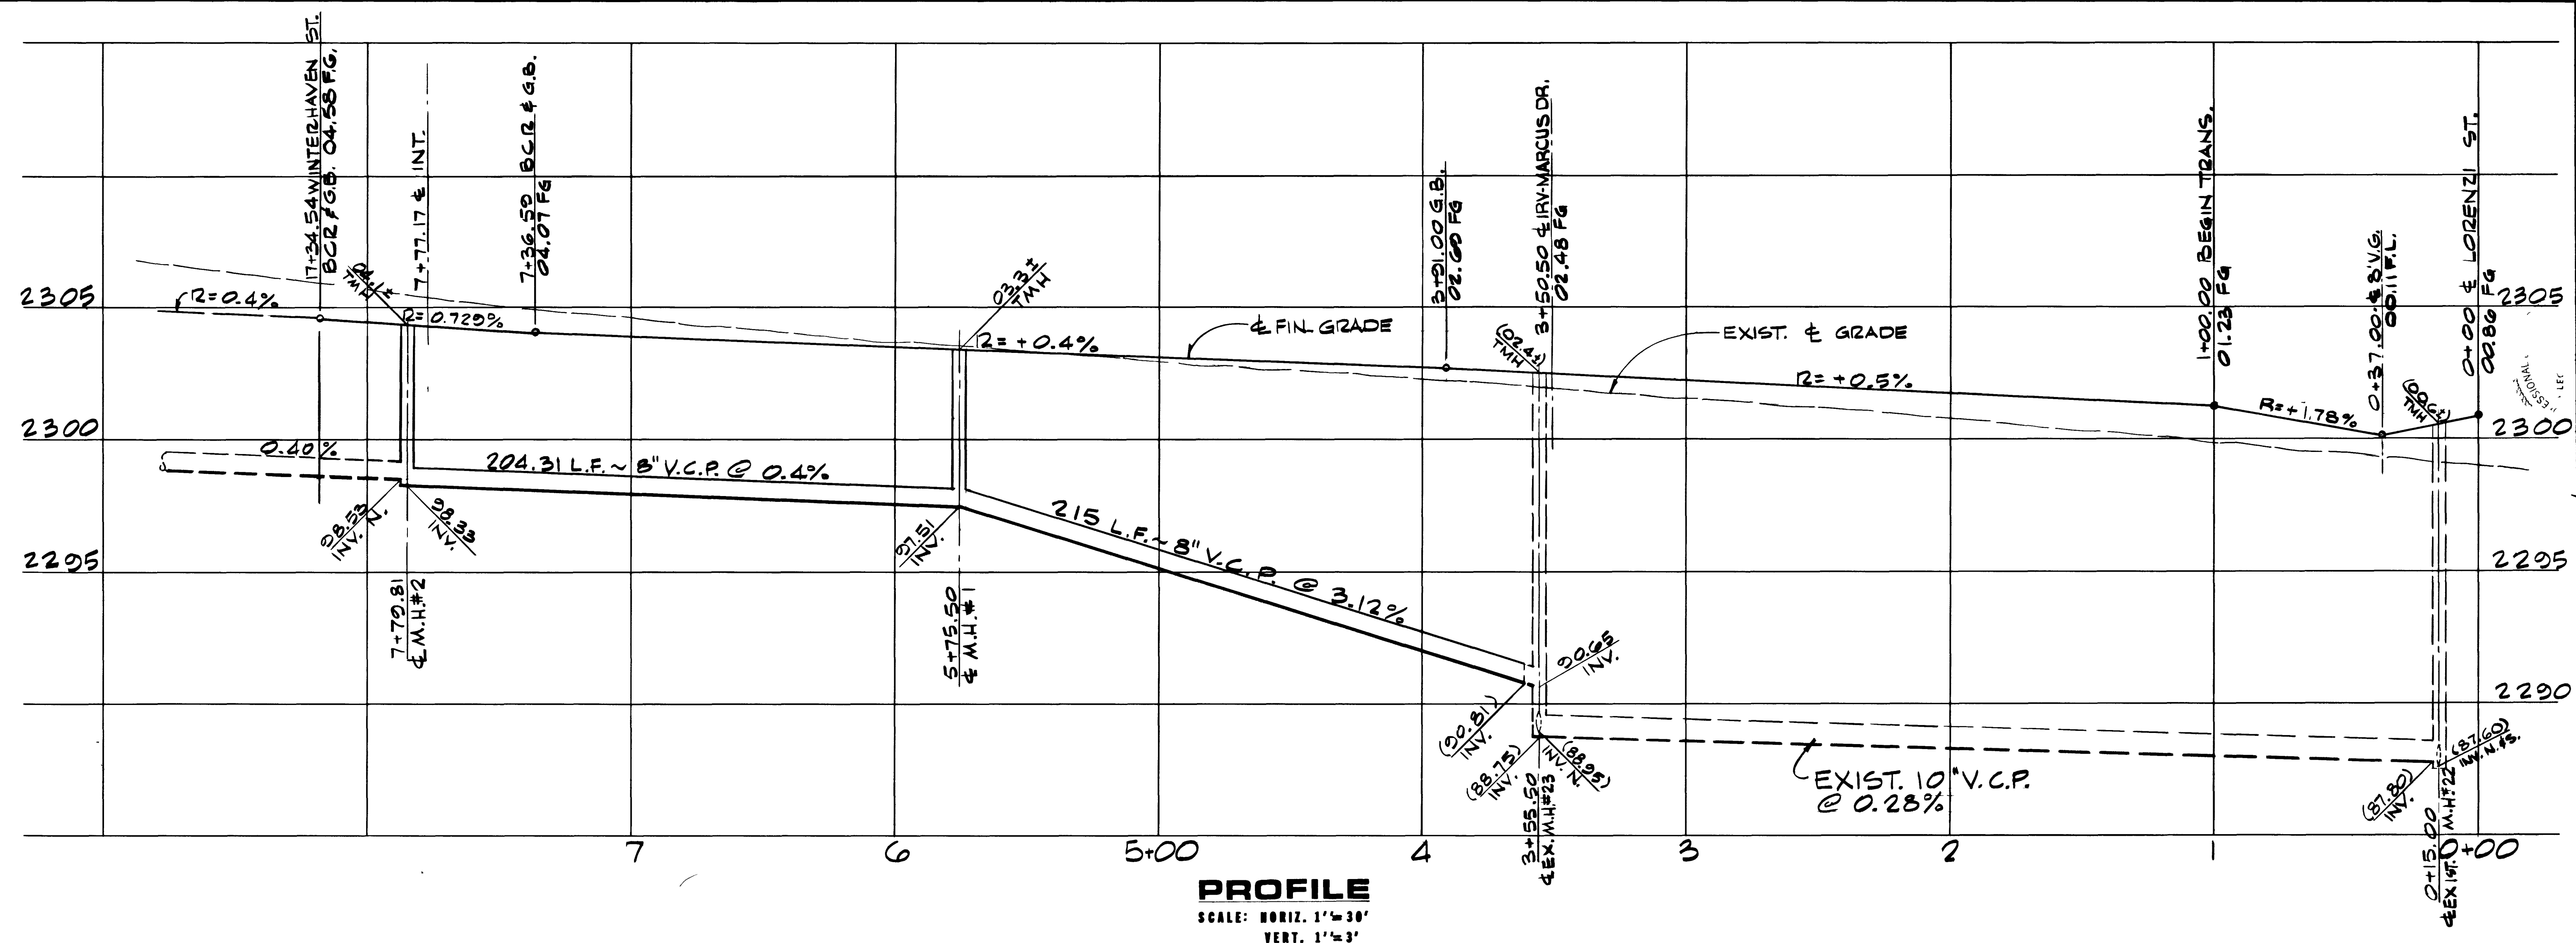

PROFILE
 SCALE: HORIZ. 1"=30'
 VERT. 1"=3'

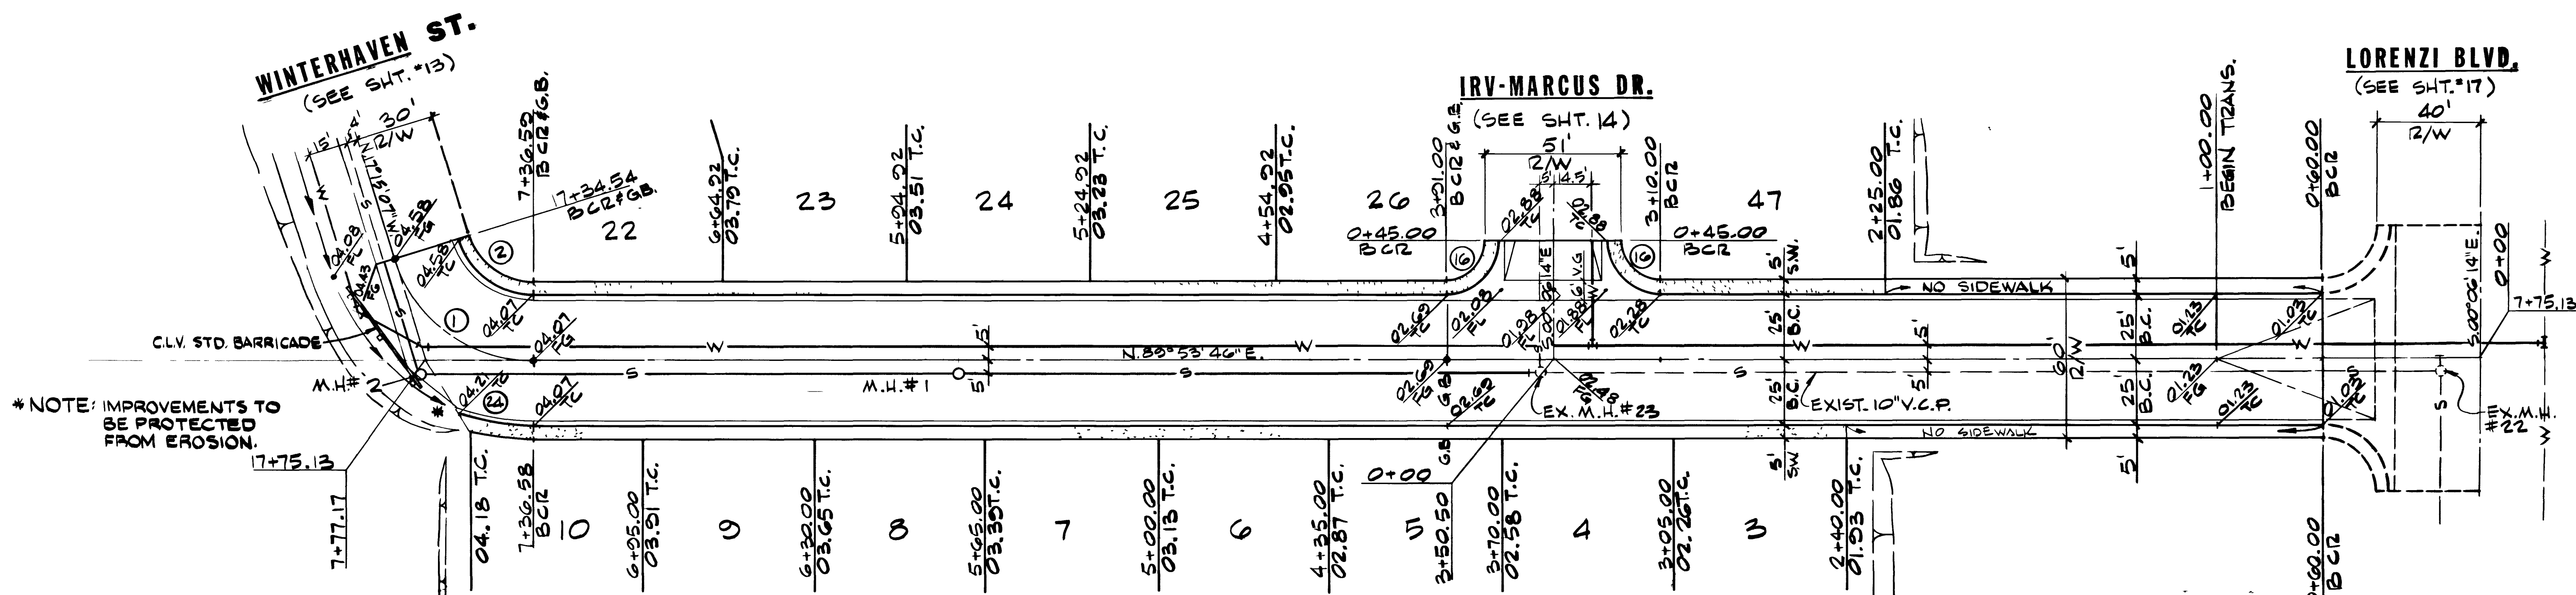

* NOTE: IMPROVEMENTS TO BE PROTECTED FROM EROSION.

