
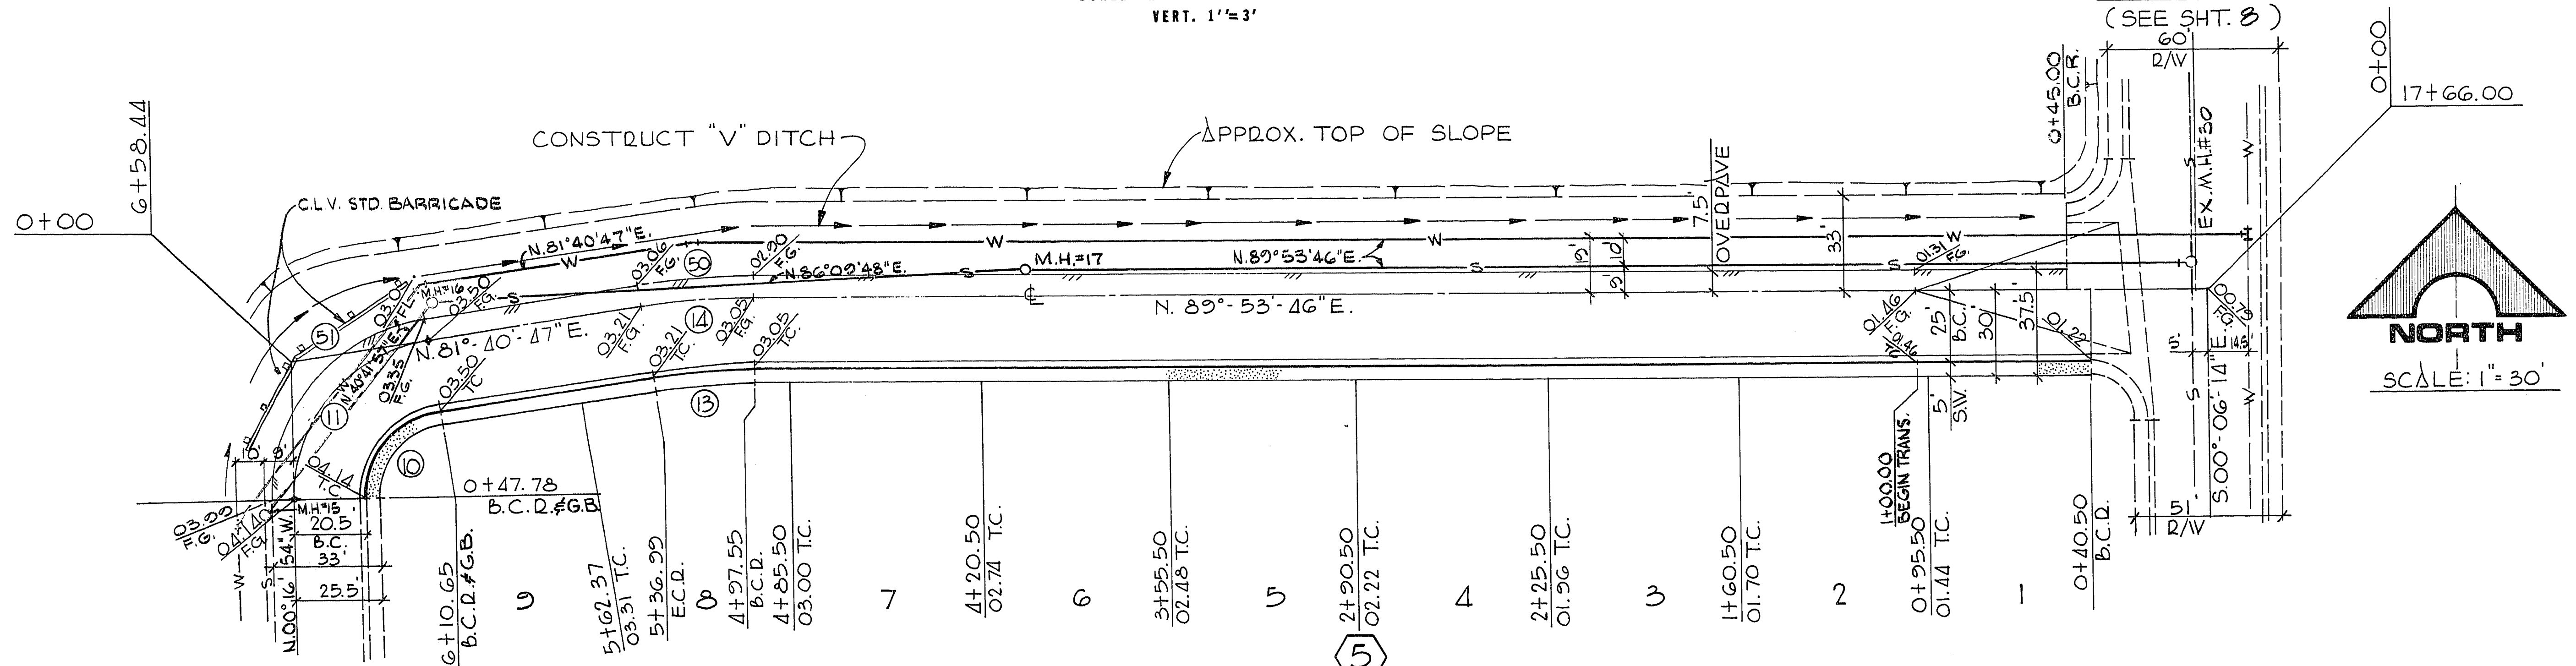


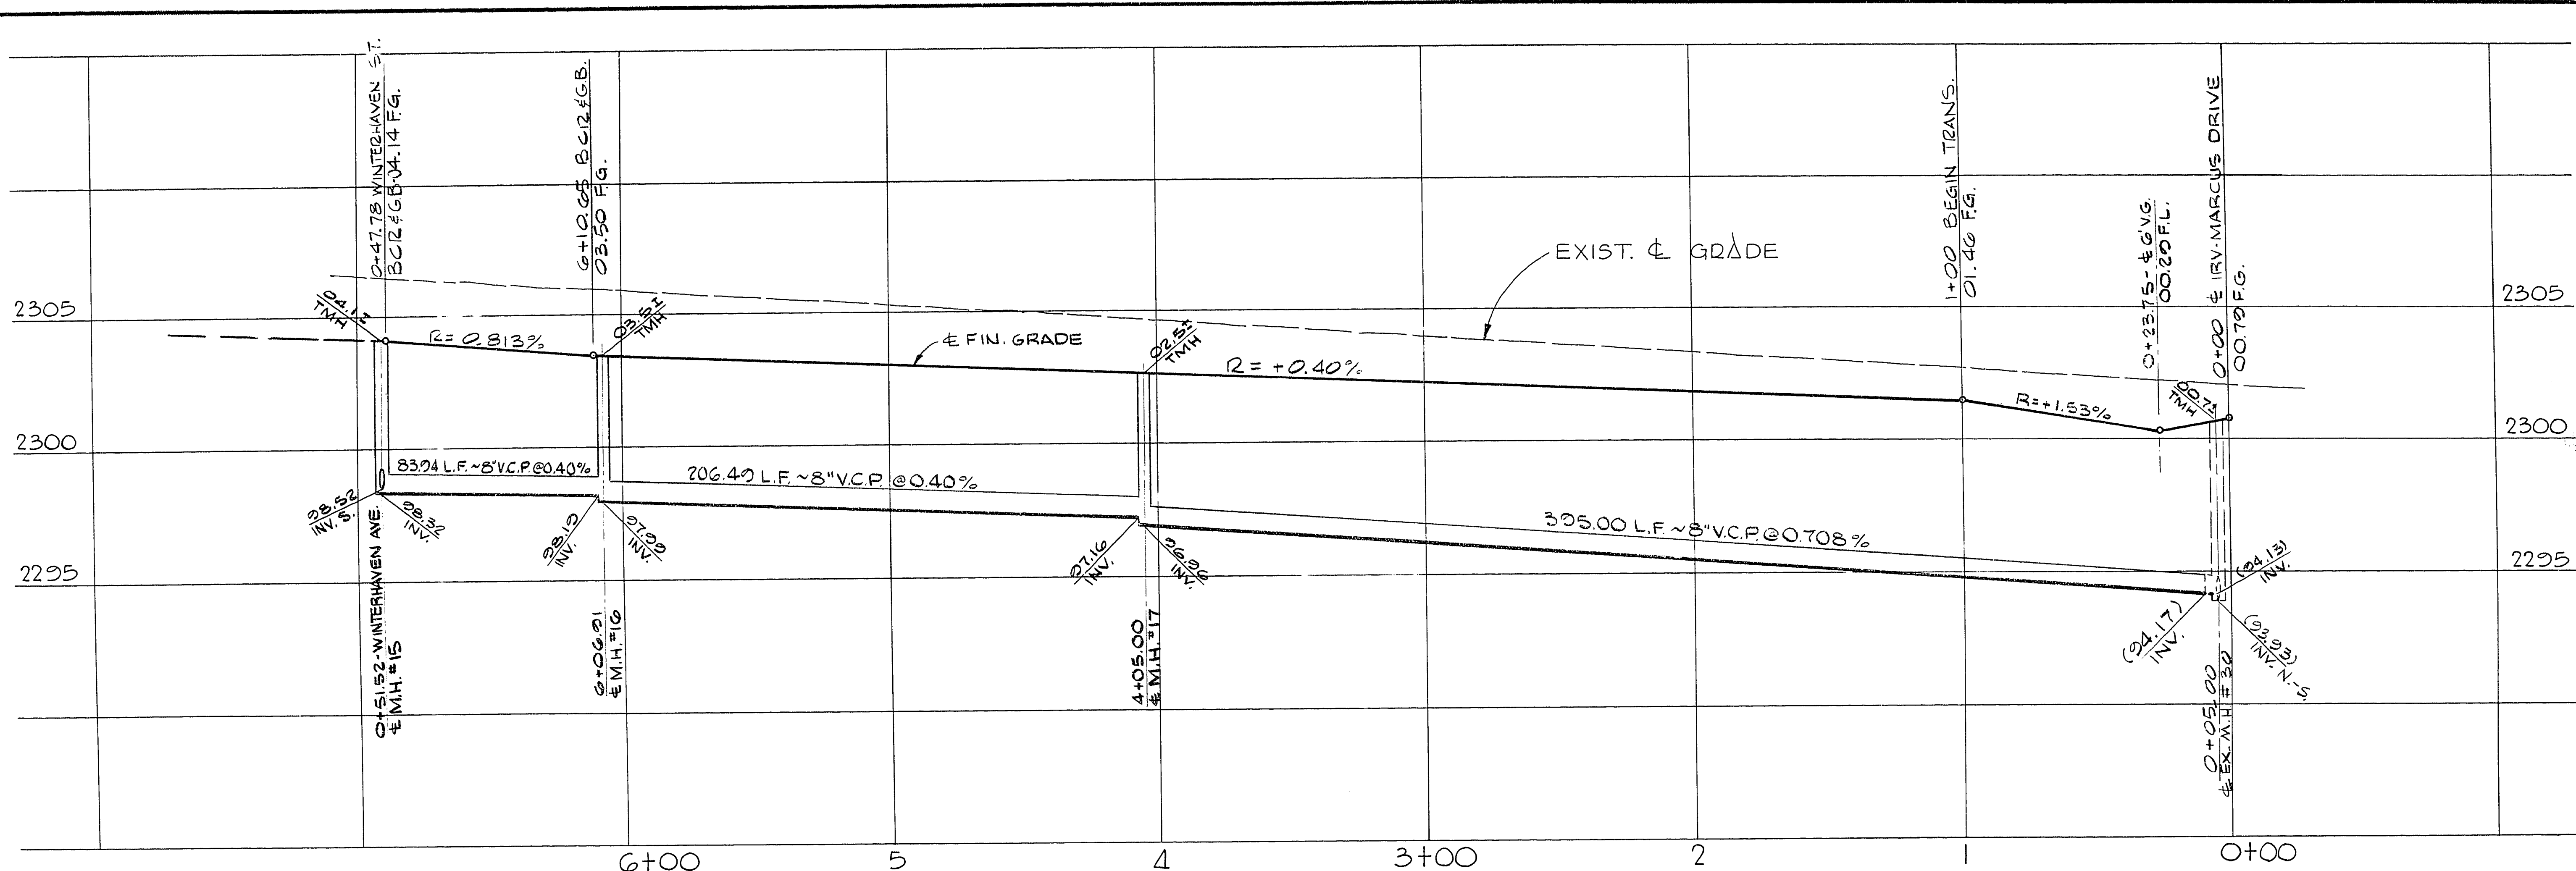


CURVE DATA

NO.	Δ	B.C.D.	L	T
10	81°-57'-41"	30.00'	42.91'	26.06'
11	81°-57'-41"	55.00'	78.68'	47.78'
13	08°-12'-59"	250.00'	35.85'	17.96'
14	08°-12'-59"	275.00'	39.44'	19.75'
50	08°-12'-59"	282.50'	40.51'	20.29'
51	81°-57'-41"	62.50'	89.41'	54.29'

APPROVALS:

C.L.V. ENGINEER: *[Signature]* DATE: 7/14/79
 C.L.V. FIELD OPERATIONS ENG'D: N/A DATE: 7/18/79
 C.L.V. TRAFFIC ENG'D: *[Signature]* DATE: 7/18/79

C.L.V. SANITATION SUPT.: *[Signature]* DATE: 7-18-79
 C.L.V. QUALITY CONTROL ENG'D.: *[Signature]* DATE: 7-23-79

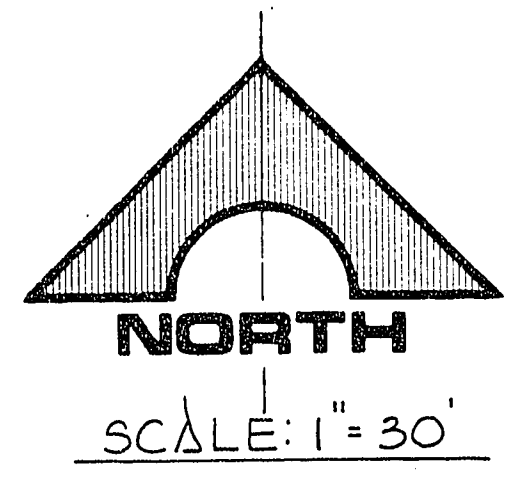

RECOMMENDED: *[Signature]* DATE: 7-18-79
 G.C. WALLACE
 Consulting Engineers, Inc.
 1100 East Sahara Ave. • Las Vegas, Nevada 89104 • 732-3330

BECKER & SONS
 CHARLESTON HEIGHTS — TRACT NO. 56 A
 ELM CREEK DRIVE

SHEET
11
 OF 23 SHEETS