


432.010

N ^o	Δ	BCR	L	T
4	08° 45' 04"	475.00'	72.55'	20.35'
5	08° 45' 04"	500.00'	76.37'	30.20'
41	05° 12' 13"	475.00'	43.14'	21.58'
42	03° 32' 31"	475.00'	29.41'	14.71'

WINTERHAVEN


STREET

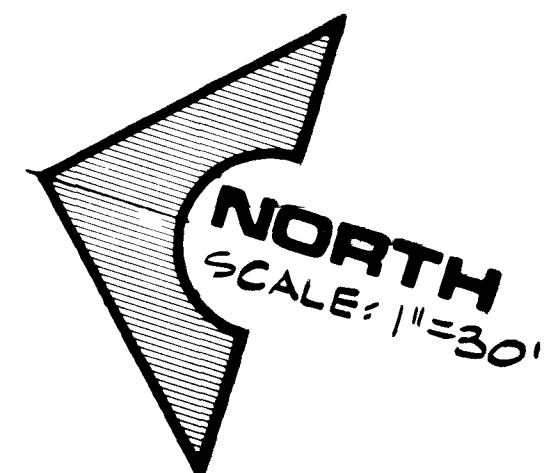


(M) JUN 28 1985

APPROVALS:

C.L.V. ENGINEER [Signature] DATE: 7/24/79
 C.L.V. FIELD OPERATIONS ENG'N. [Signature] DATE: 7/18/79
 C.L.V. TRAFFIC ENG'N. [Signature] DATE: 7/18/79
 C.L.V. SANITATION Supt. [Signature] DATE: 7-18-79
 C.L.V. QUALITY CONTROL ENG'N. [Signature] DATE: 7-23-79

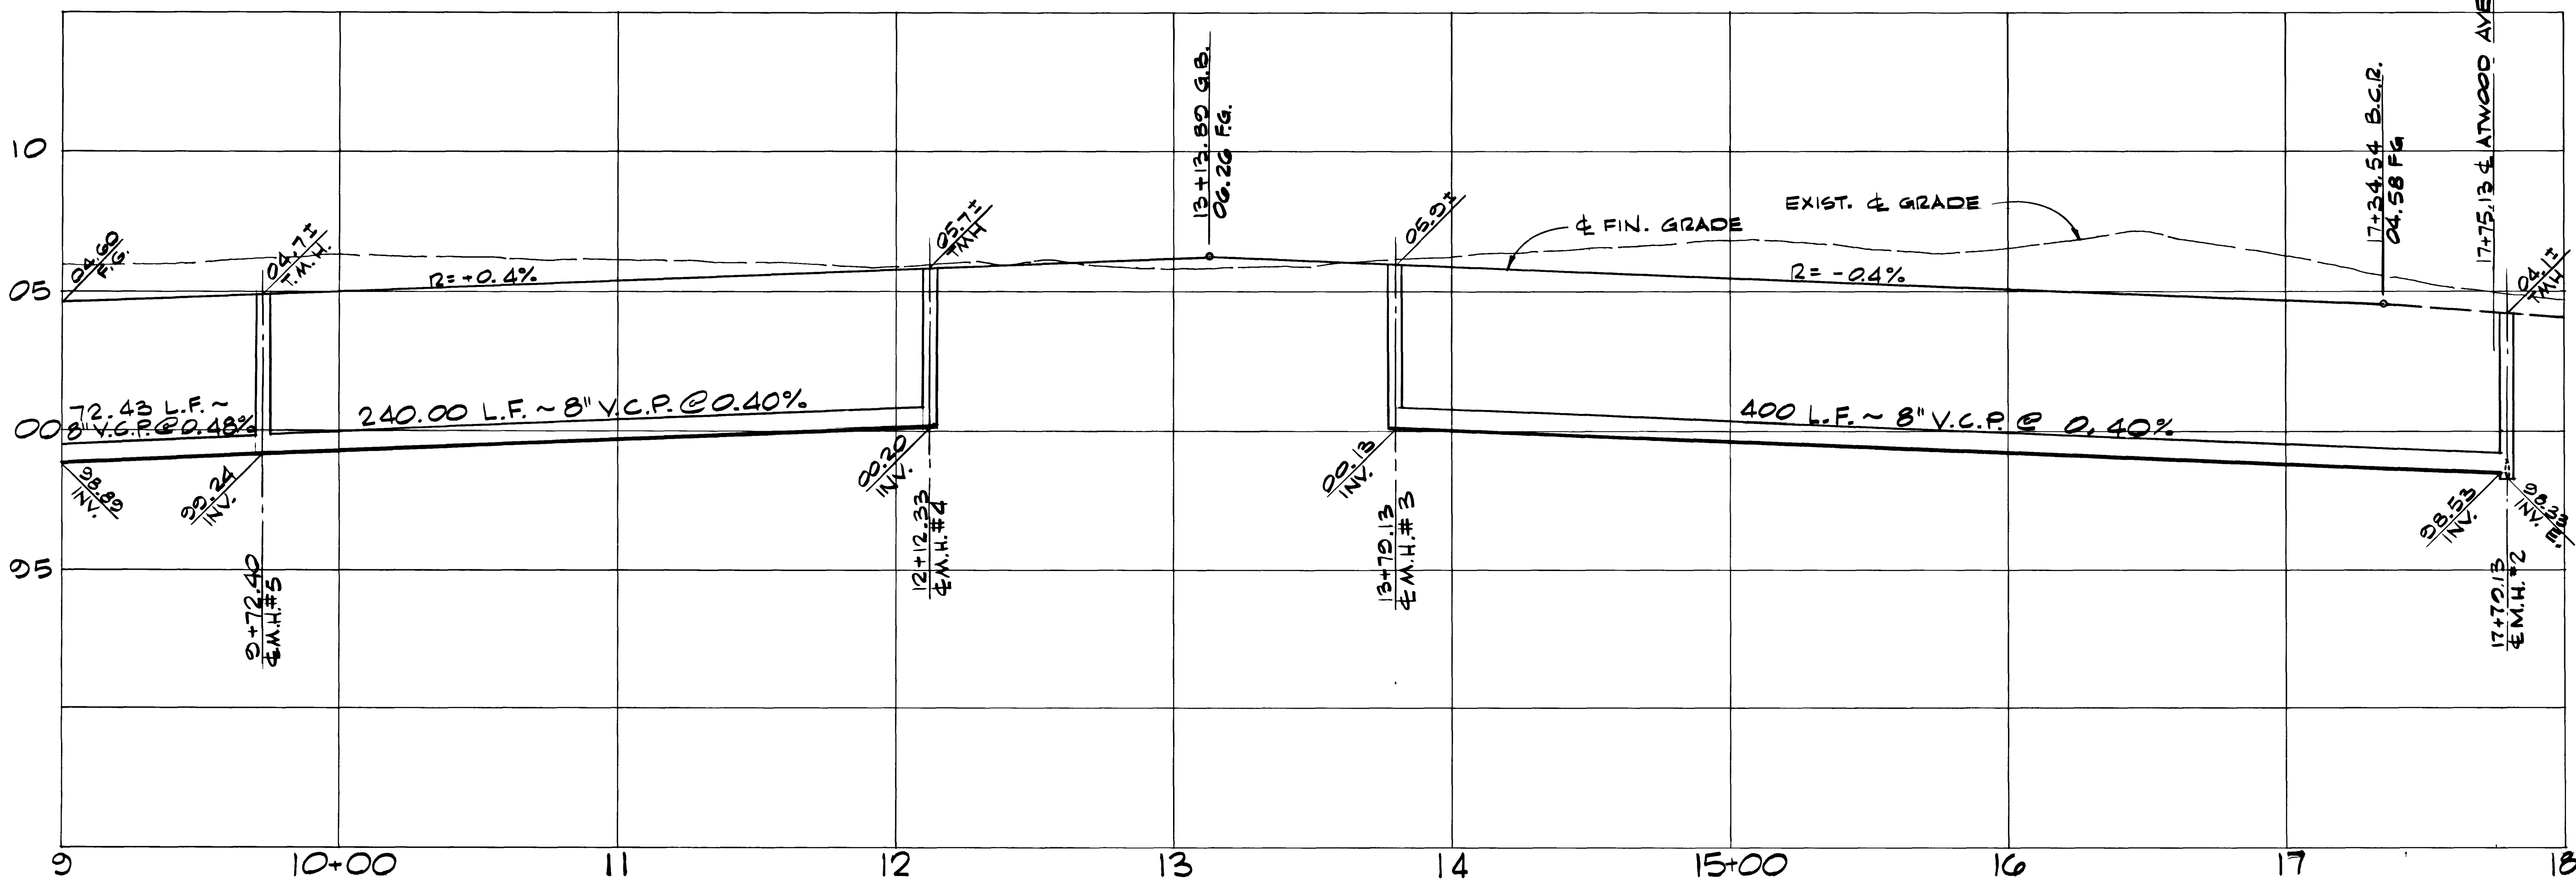

PROFILE
 SCALE: HORIZ.: 1"=30'
 VERT.: 1"=3'

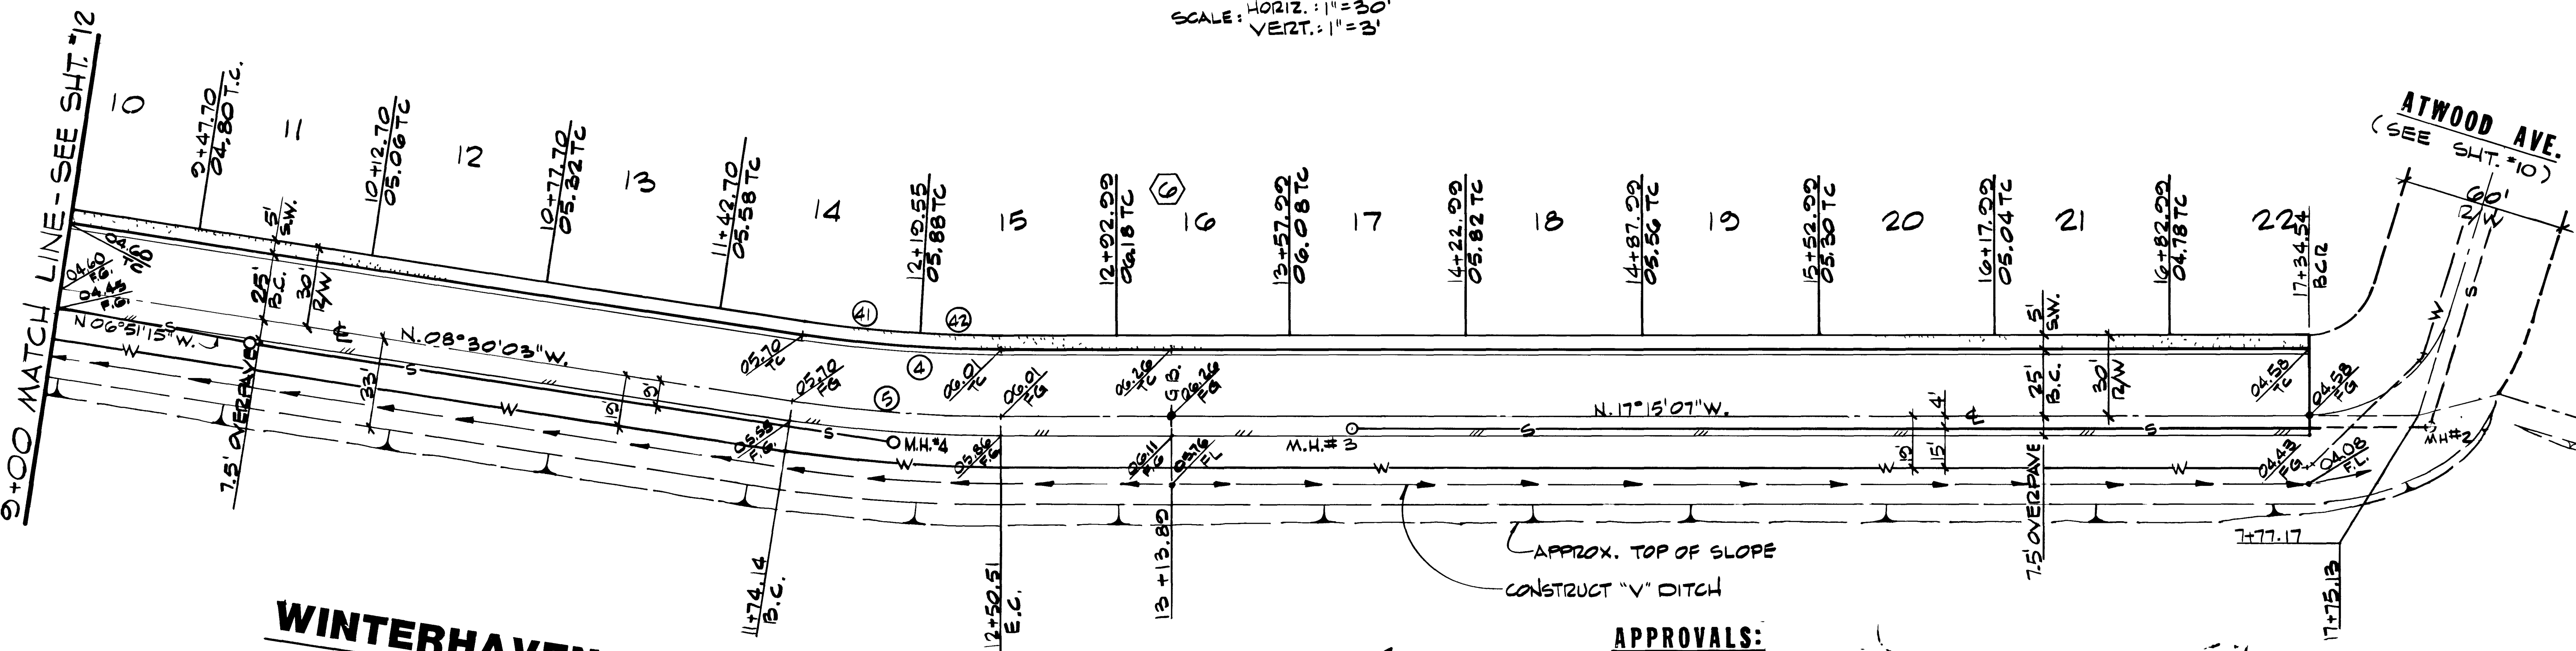


DESCRIPTION: WINTERHAVEN ST. IMPROVEMENTS
 DATE: 7/18/79
 REV: 1
 RECOMMENDED BY: [Signature]
 DESIGNED BY: [Signature]
 CHECKED BY: [Signature]
 APPROVED BY: [Signature]
 G. C. WALLACE Consulting Engineers, Inc.
 1100 East Sahara Ave. • Las Vegas, Nevada 89104 • 732-3330

BECKER & SONS
 CHARLESTON HEIGHTS — TRACT NO. 56A
 WINTERHAVEN STREET

SHEET
13
 OF 23 SHEETS

1074-1040-56A

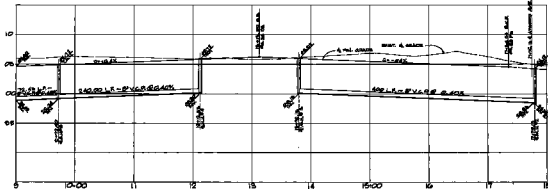

PROFILE
 SCALE: VERT. 1"=10'
 HORIZ. 1"=40'



WINTERHAVEN

STREET



GRADE DATA

8+00	8+10	8+20	8+30	8+40	8+50	8+60	8+70	8+80	8+90	9+00	9+10	9+20	9+30	9+40	9+50	9+60	9+70	9+80	9+90	10+00	10+10	10+20	10+30	10+40	10+50	10+60	10+70	10+80	10+90	11+00	11+10	11+20	11+30	11+40	11+50	11+60	11+70	11+80	11+90	12+00	12+10	12+20	12+30	12+40	12+50	12+60	12+70	12+80	12+90	13+00	13+10	13+20	13+30	13+40	13+50	13+60	13+70	13+80	13+90	14+00	14+10	14+20	14+30	14+40	14+50	14+60	14+70	14+80	14+90	15+00	15+10	15+20	15+30	15+40	15+50	15+60	15+70	15+80	15+90	16+00	16+10	16+20	16+30	16+40	16+50	16+60	16+70	16+80	16+90	17+00	17+10	17+20	17+30	17+40	17+50	17+60	17+70	17+80	17+90	18+00	18+10	18+20	18+30	18+40	18+50	18+60	18+70	18+80	18+90	19+00	19+10	19+20	19+30	19+40	19+50	19+60	19+70	19+80	19+90	20+00	20+10	20+20	20+30	20+40	20+50	20+60	20+70	20+80	20+90	21+00	21+10	21+20	21+30	21+40	21+50	21+60	21+70	21+80	21+90	22+00
------	------	------	------	------	------	------	------	------	------	------	------	------	------	------	------	------	------	------	------	-------	-------	

APPROXIMATE

EXIST. GRADE: 7.110 PROPOSED GRADE: 7.110
 EXIST. GRADE: 7.110 PROPOSED GRADE: 7.110
 EXIST. GRADE: 7.110 PROPOSED GRADE: 7.110

B. D. WALLACE
 Consulting Engineers, Inc.
 1300 N. 1st St.
 WINTERHAVEN, FLA. 33894
 PHONE 888-1111
 TELEX 111111
 FAX 111111

13