
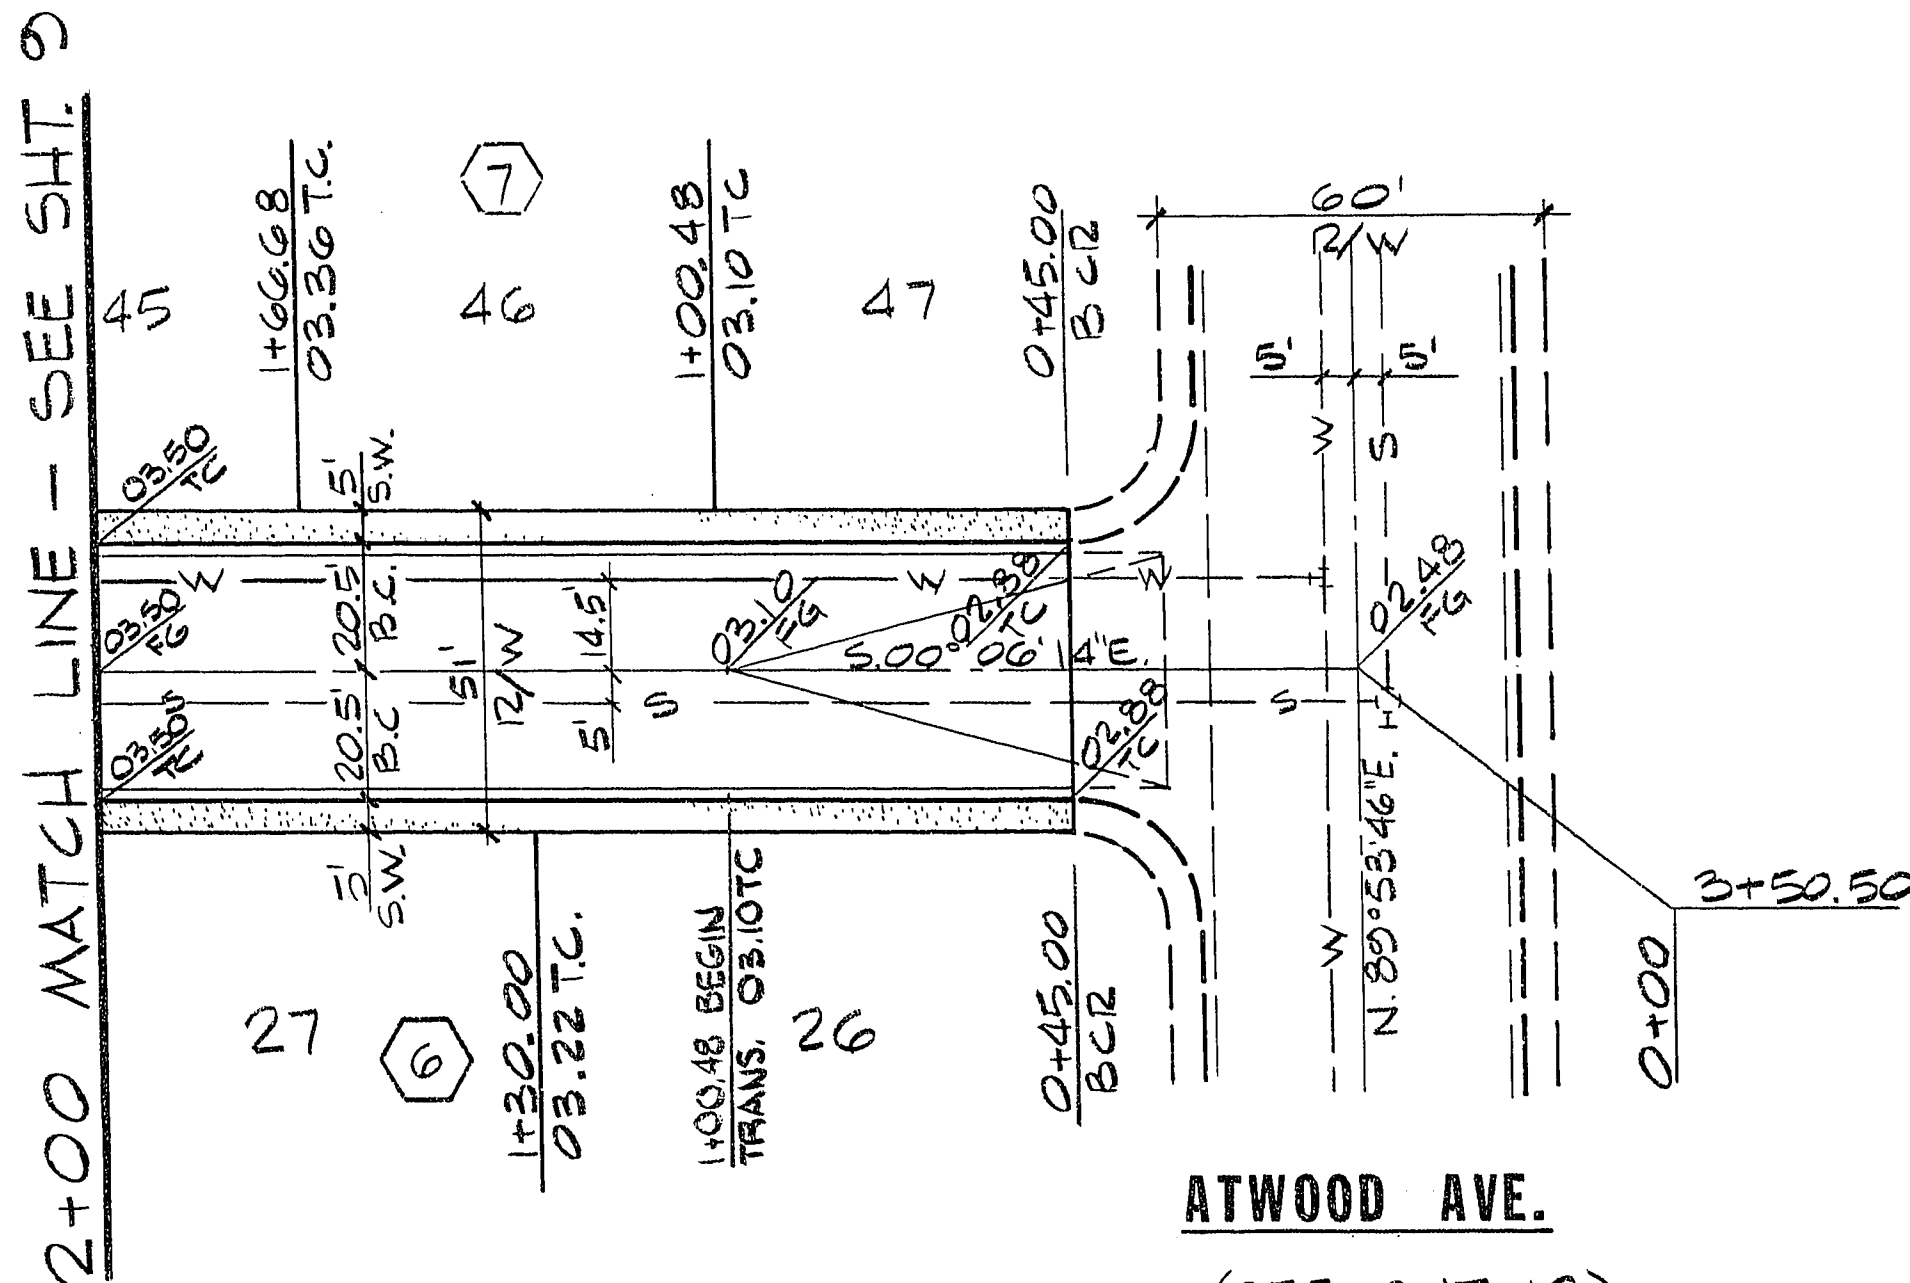



2+00 MATCH LINE - SEE SHT. 9

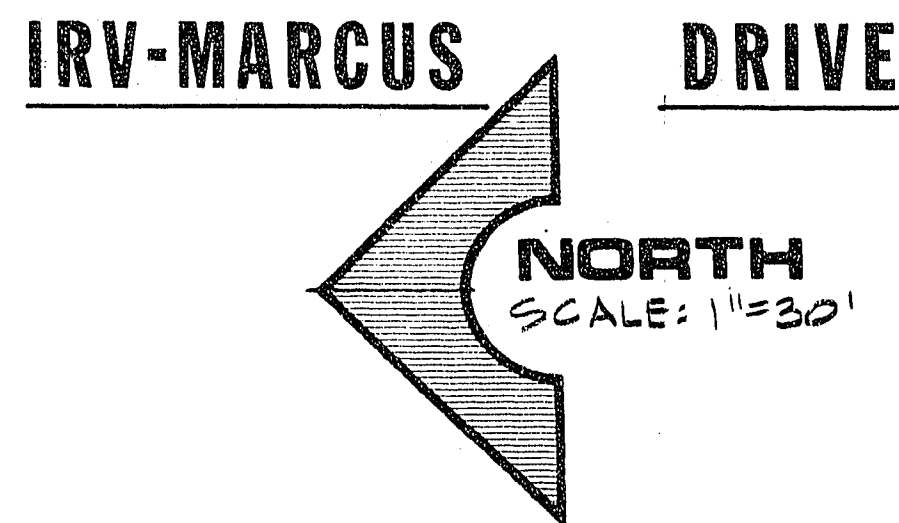

ATWOOD AVE.
(SEE SHT. 10)

CURVE DATA				
NO.	Δ	B.C.D.	L	T
17	37°-45'-38"	55.00'	36.25'	(8.81)'
18	255°-31'-16"	40.50'	120.62'	-
38	12°-19'-31"	40.50'	8.71'	4.37'
39	66°-03'-06"	40.50'	46.69'	26.33'
40	49°-23'-01"	40.50'	34.91'	(8.62)'


PROFILE
SCALE: HORIZ. 1"=30'
VERT. 1"=3'

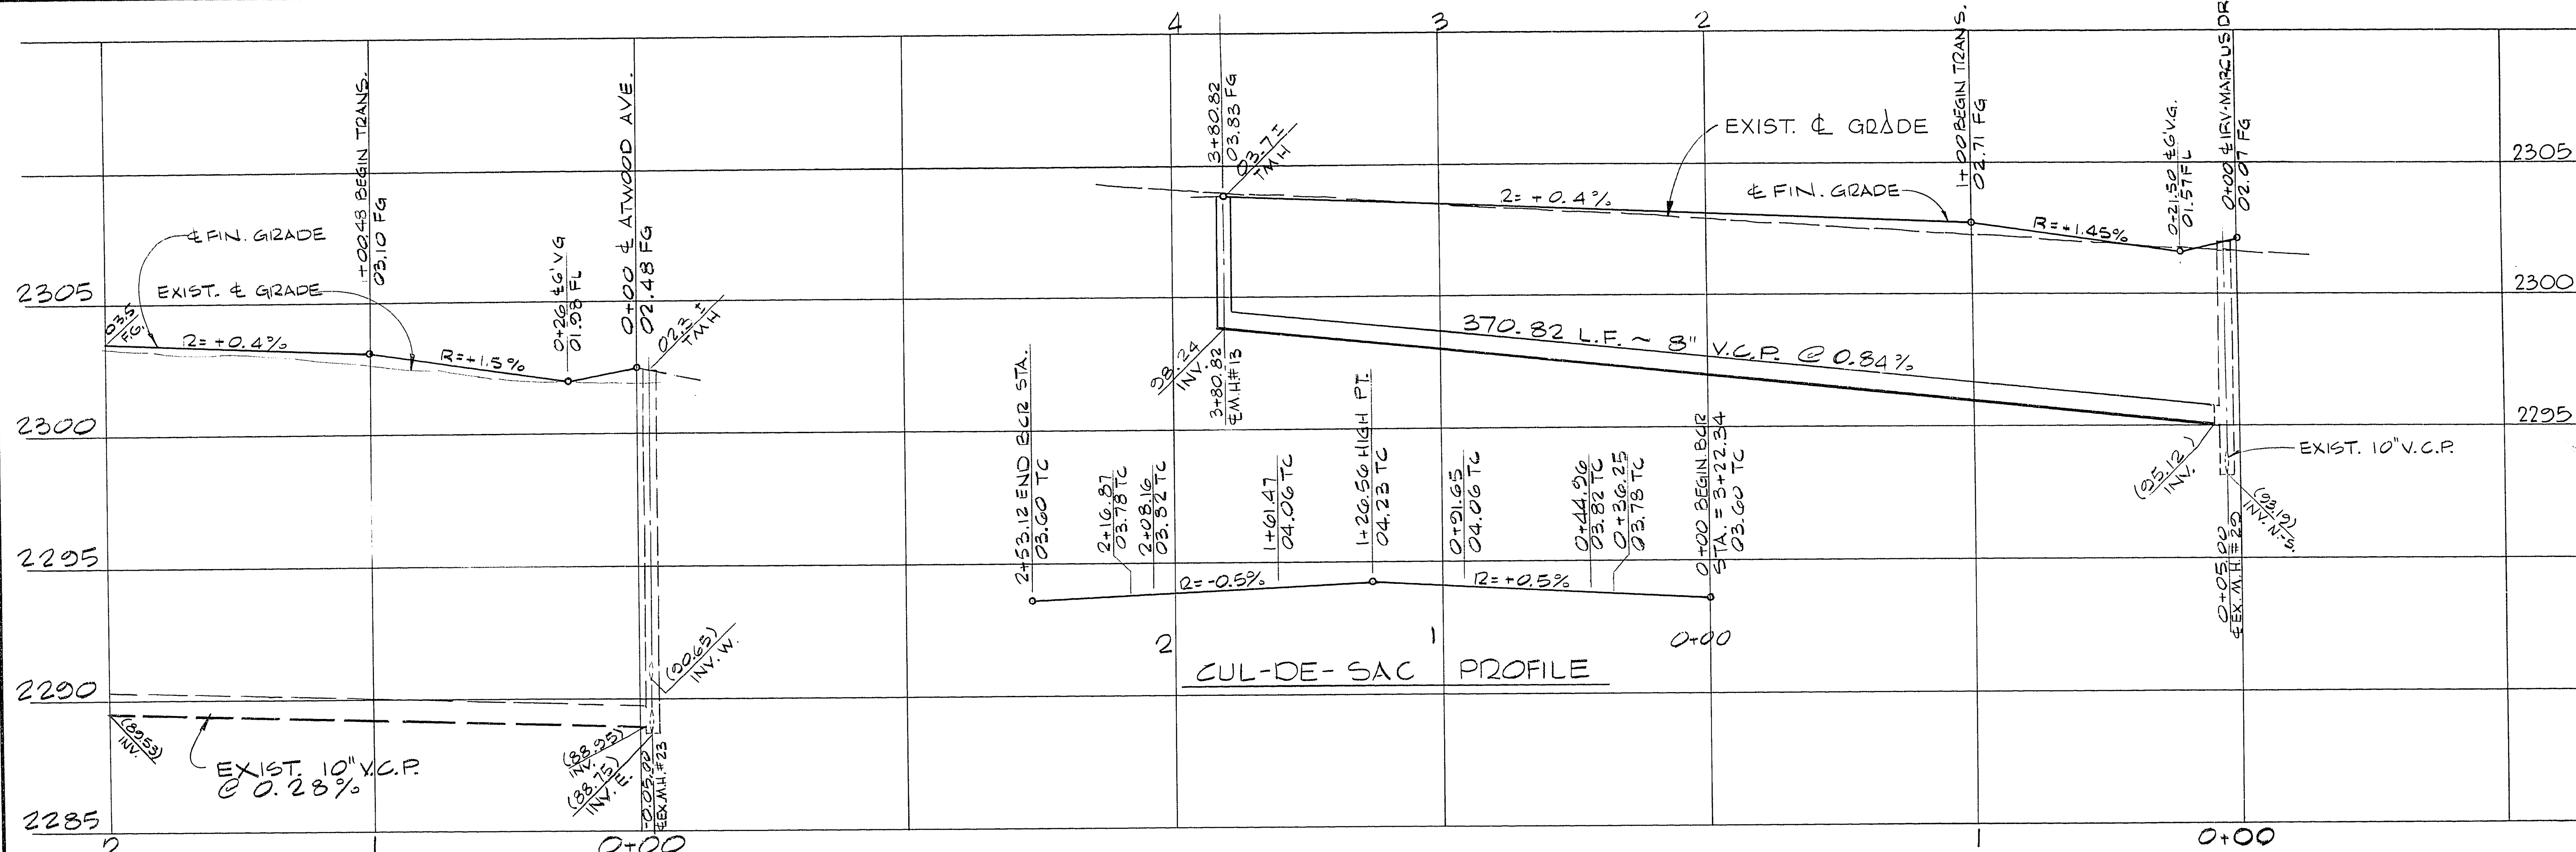

WAR EAGLE CIR.

APPROVALS:

C.L.V. ENGINEER *[Signature]* DATE 7/24/74
C.L.V. FIELD OPERATIONS ENG'D. DATE 7/16/74
C.L.V. TRAFFIC ENG'D. DATE 7/16/74
C.L.V. SANITATION SUPT. *[Signature]* DATE 7-18-78
C.L.V. QUALITY CONTROL ENG'D. DATE 7-23-79

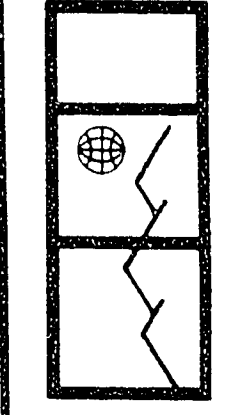

G.C. WALLACE
Consulting Engineers, Inc.
1100 East Sahara Ave. • Las Vegas, Nevada 89104 • 732-3330

BECKER & SONS
CHARLESTON HEIGHTS TRACT NO. 56A
IRV-MARCUS DR. & WAR EAGLE CIRCLE