


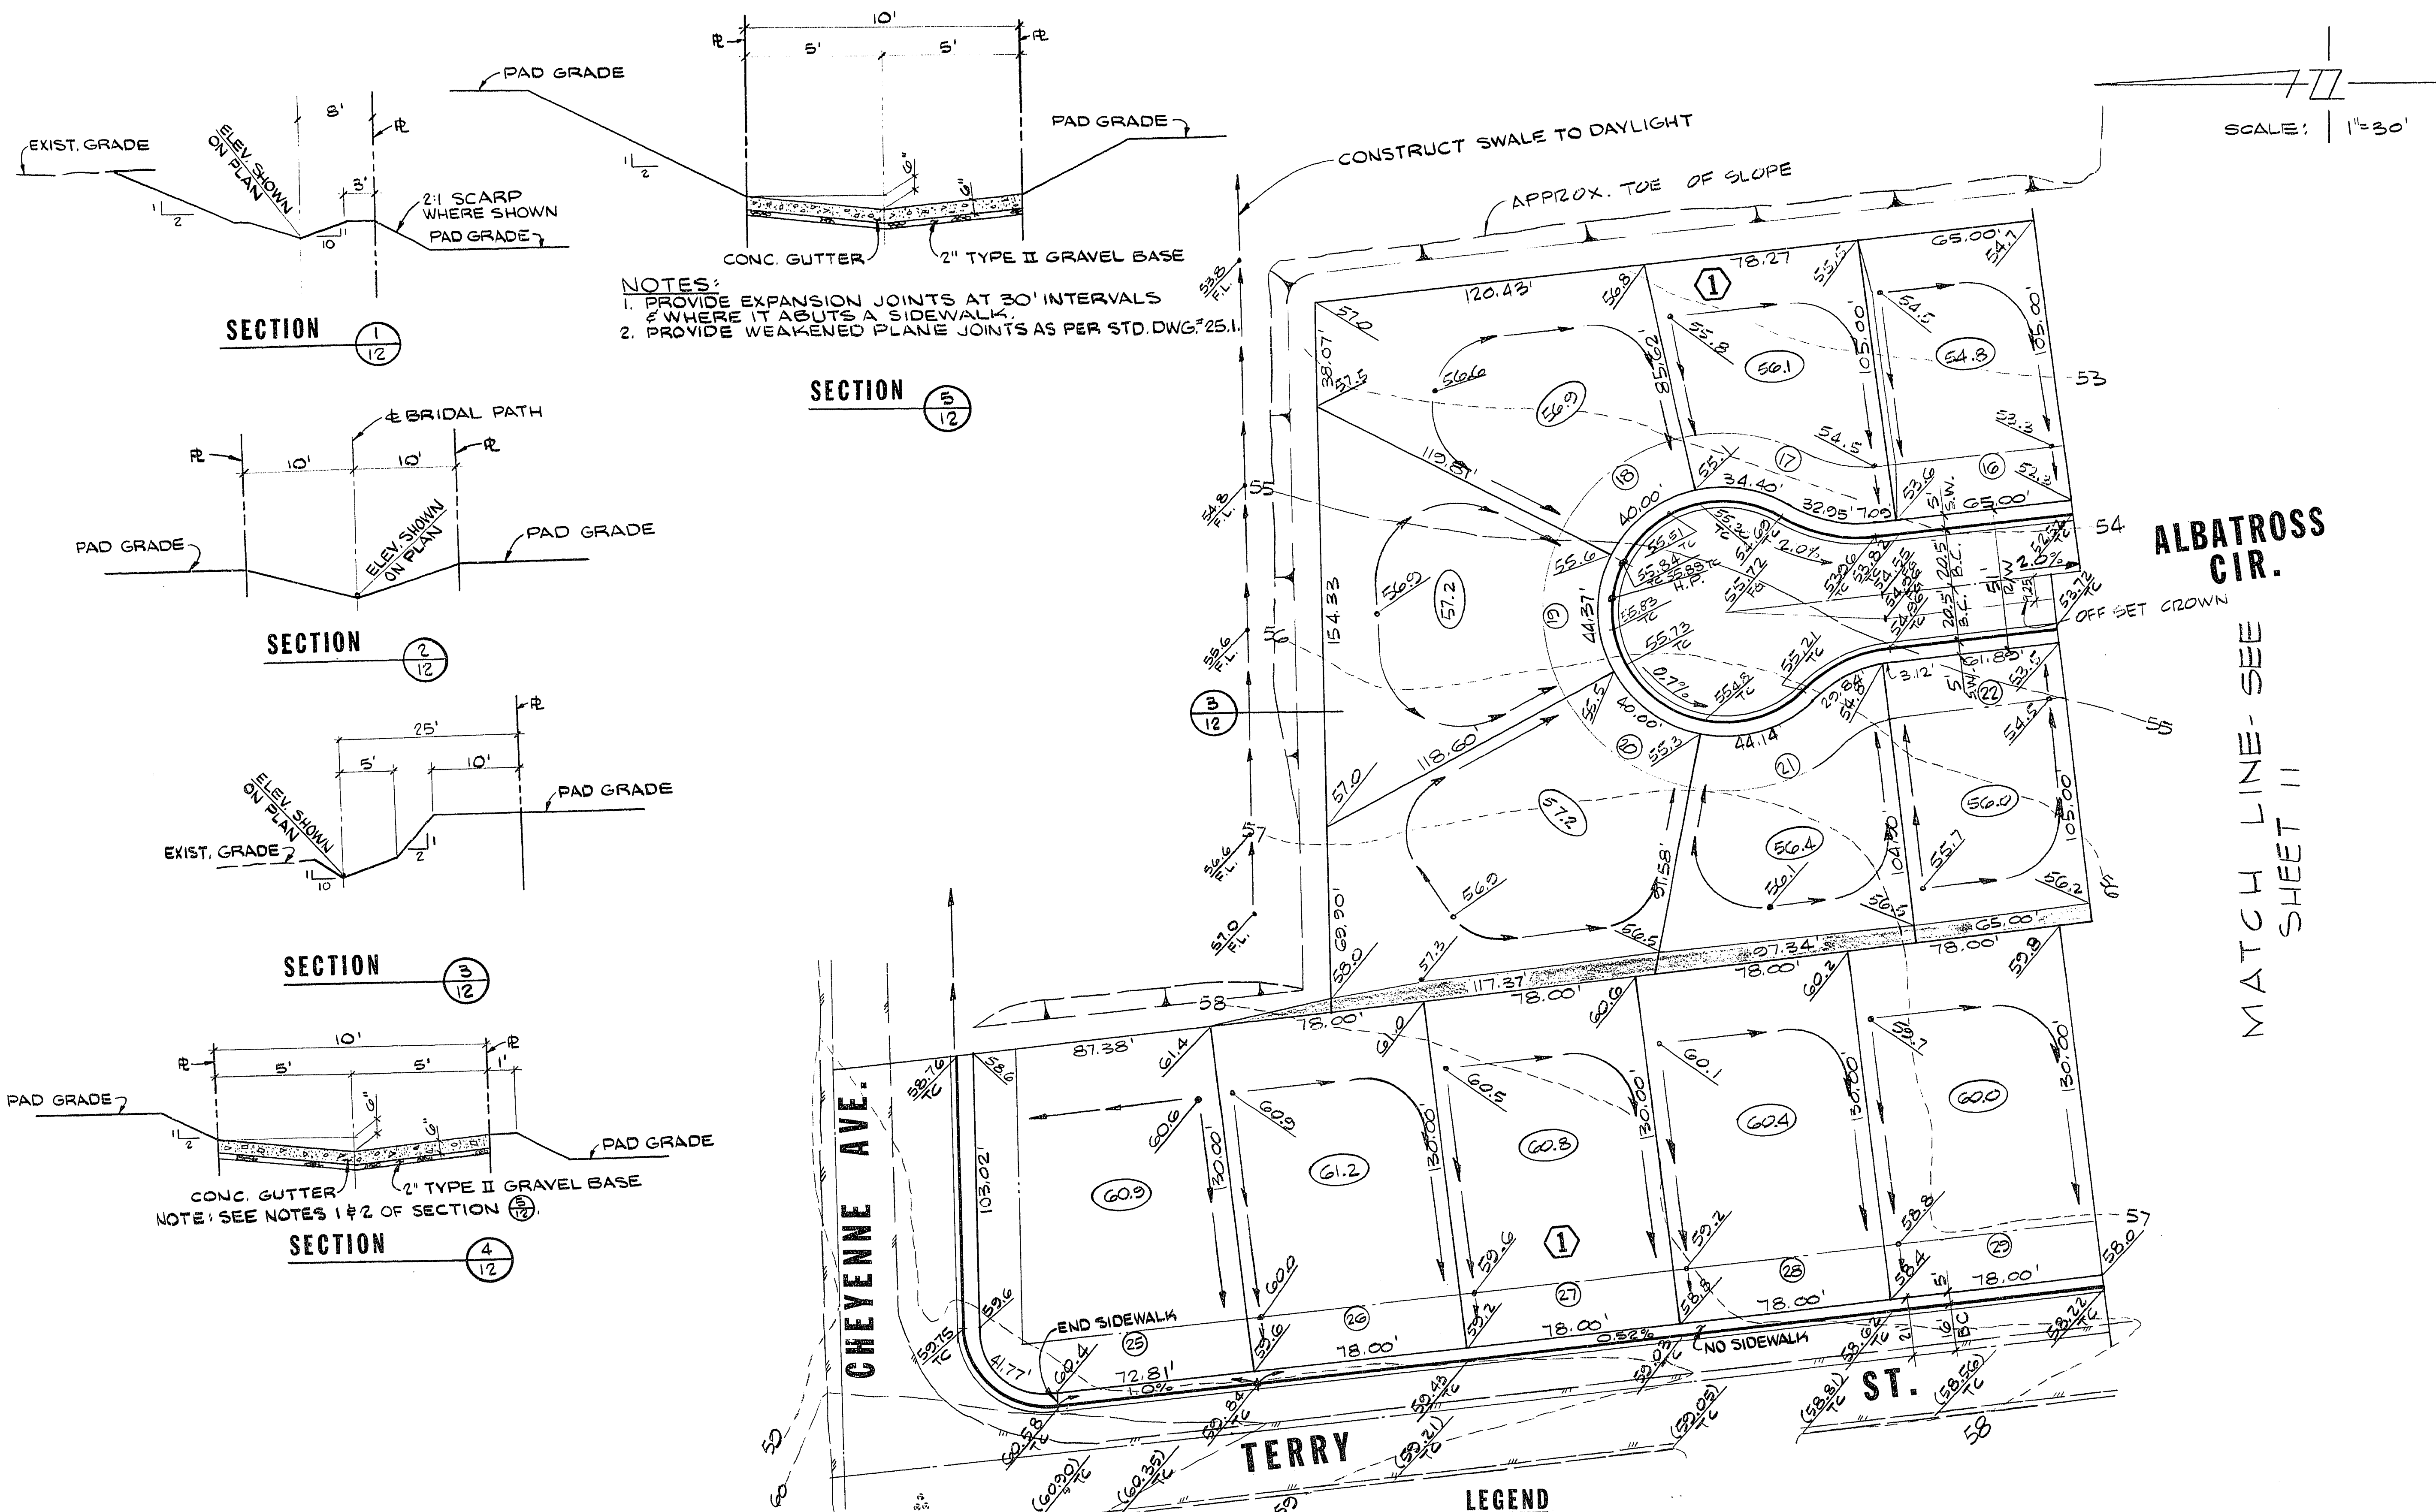

NOTES:

1. INDICATED GRADES OTHER THAN T.C., F.G. & GUTTER F.L. ARE ROUGH GRADES (0.3' LOWER THAN FINISHED GRADE).

2. SUMMARY OF EXCAVATION:

UNIT N°	N° OF LOTS	CUT (C.Y.)	FILL (INCL. 25% SHRINKAGE)
55-A	59	12,200	12,400
55-B	58	37,500	12,700
TOTAL	117	53,700	25,100

3. EXCESS = 28,600 C.Y.

4. EXCAVATION QUANTITY INCLUDES EXCAVATION FOR TYPE I GRAVEL BASE.

LEGEND

- ⊙ BLOCK NUMBER
- ⑤ LOT NUMBER
- 47.8 PAD GRADE
- T.C. TOP OF CURB
- F.G. FINISHED GRADE
- F.L. FLOW LINE
- EXISTING ELEVATION
- DITCH OR SWALE
- 2:1 SCARP
- FRONT YARD SETBACK - 20' MIN.
- CORNER LOT SIDE YARD SETBACK - 15' MIN.

APPROVALS:

C.L.V. ENGINEER
DATE 2/21/79


C.L.V. FIELD OPERATIONS ENGINEER
DATE 2-20-79

C.L.V. QUALITY CONTROL ENGINEER
DATE 2-15-79

ALBATROSS CIR.

MATCH LINE - SEE SHEET 11

REV	DATE	DESCRIPTION
1	10/17/78	REV. PER HUD LETTER DATED 10/6/78

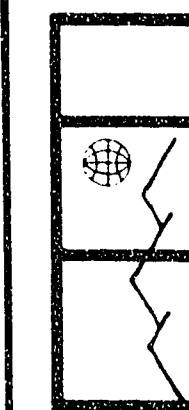

G.C. WALLACE
Consulting Engineers, Inc.
1100 East Sahara Ave. • Las Vegas, Nevada 89104 • 732-3330

BECKER & SONS
CHARLESTON HEIGHTS TRACT NO. 55-B
GRADING PLAN IV

SHEET
12
OF 12 SHEETS

1079-140-558