


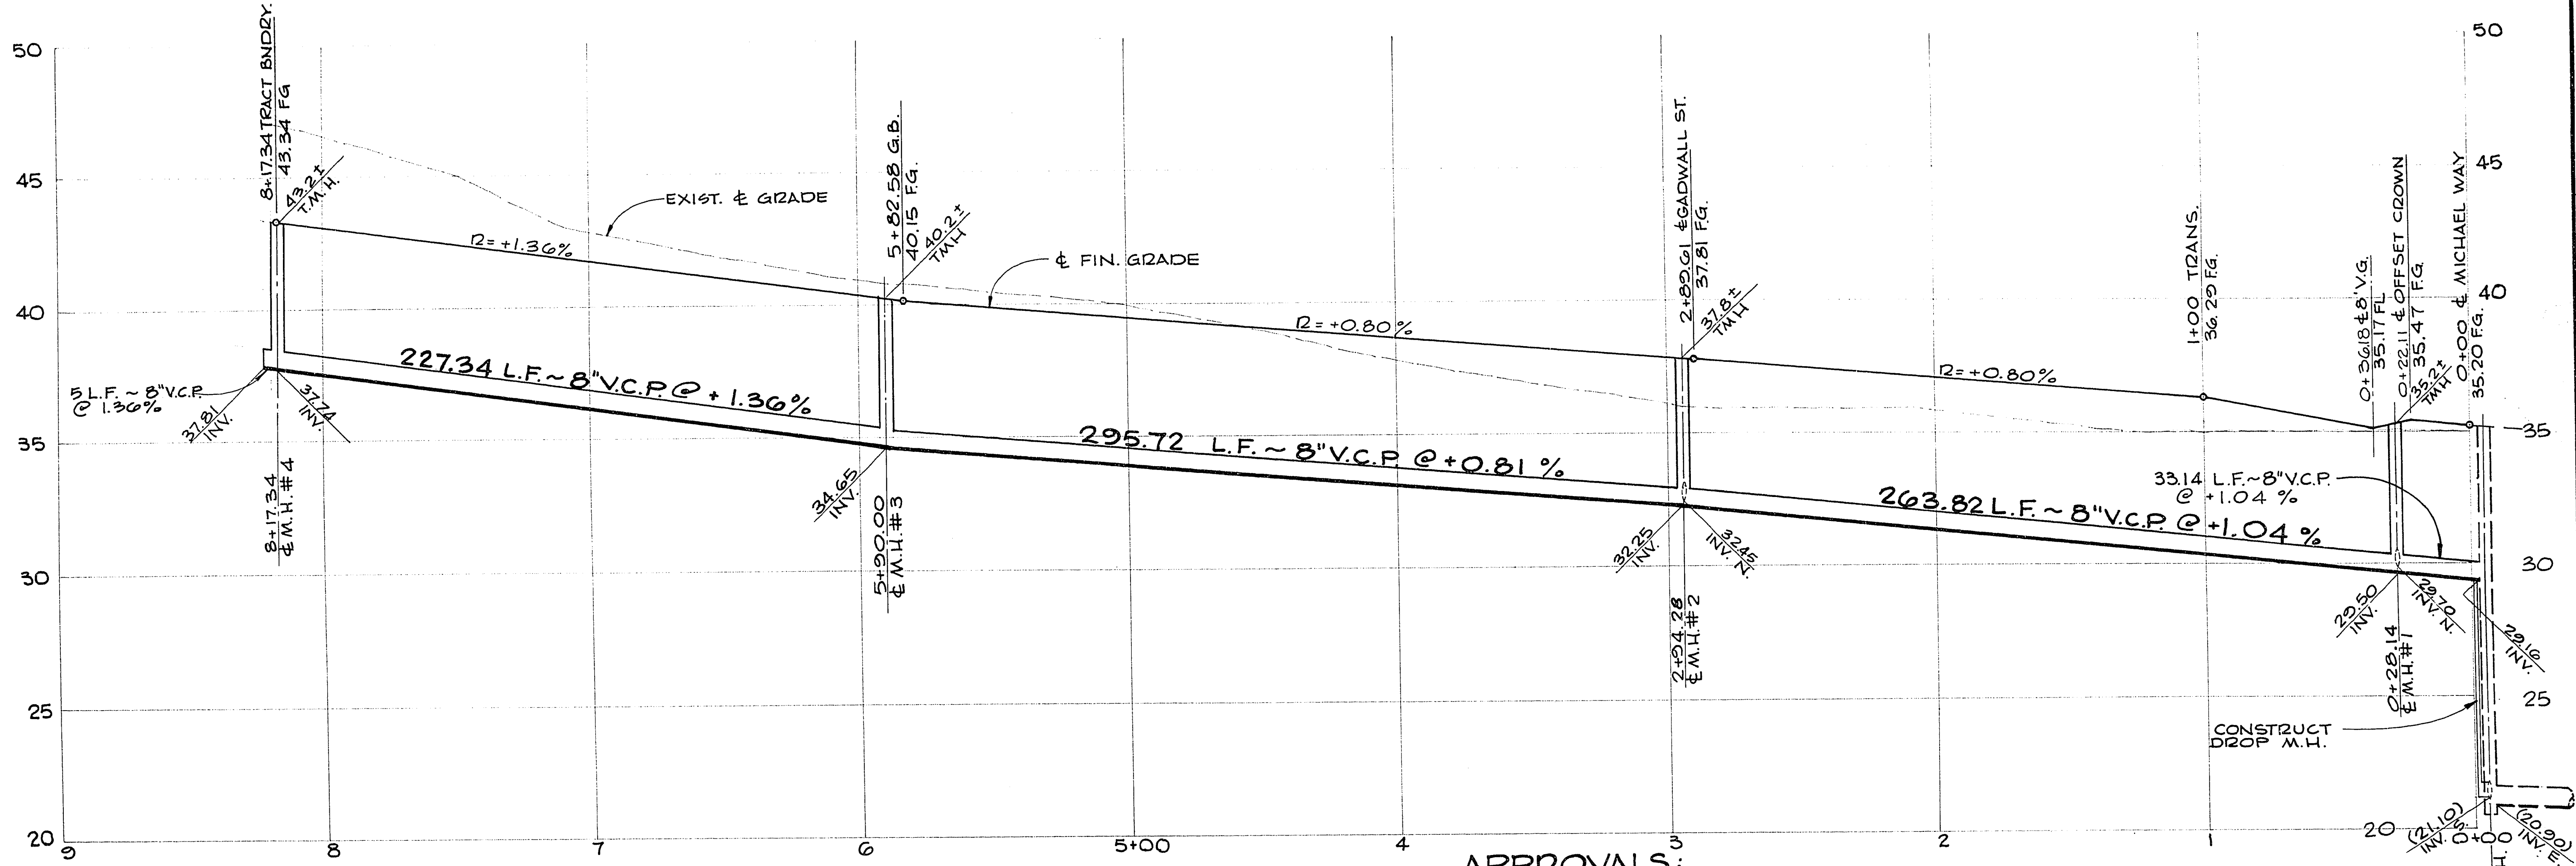

CURVE DATA

N ^o	Δ	B.C.R.	L	T
3	23° 58' 12"	350.00	146.42'	74.30'
4	23° 58' 12"	370.50	155.00	78.65'
5	23° 58' 12"	329.50	137.85	69.95'
6	15° 35' 48"	329.50	89.69	45.13'
7	08° 22' 24"	329.50	48.15	24.12'
8	09° 44' 03"	370.50	62.95	31.55'
9	14° 14' 09"	370.50	92.06	46.27'
10	12° 49' 54"	350.00	78.38	39.36'
11	11° 46' 30"	350.00	71.93	36.09'
12	04° 29' 34"	329.50	25.84	12.93'

N ^o	Δ	B.C.R.	L	T
13	04° 59' 06"	329.50	28.67	14.34'
14	91° 18' 37"	20.00	31.87	20.46'
15	103° 49' 07"	20.00	36.24	25.52'
41	24° 36' 24"	350.00	150.31	76.33'
42	24° 36' 24"	370.50	159.12	80.80'
59	04° 31' 19"	370.50	29.24	14.63'
60	11° 03' 09"	370.50	71.47	35.85'
61	09° 01' 56"	370.50	58.41	29.26'


PROFILE
SCALE: HORIZ. 1"=30'
VERT. 1"=3'

APPROVALS:

C.L.V. ENGINEER: *[Signature]* DATE: 10/4/78
 C.L.V. SANITATION SUPT.: *[Signature]* DATE: 9-15-78
 C.L.V. FIELD OPERATIONS ENG'R: *[Signature]* DATE: 10-4-78
 C.L.V. QUALITY CONTROL ENG'R: *[Signature]* DATE: 10-4-78
 C.L.V. TRAFFIC ENGINEER: *[Signature]* DATE: 9-14-78

GADWALL ST.
SEE SHT. D

MICHAEL WAY
SEE SHT. C

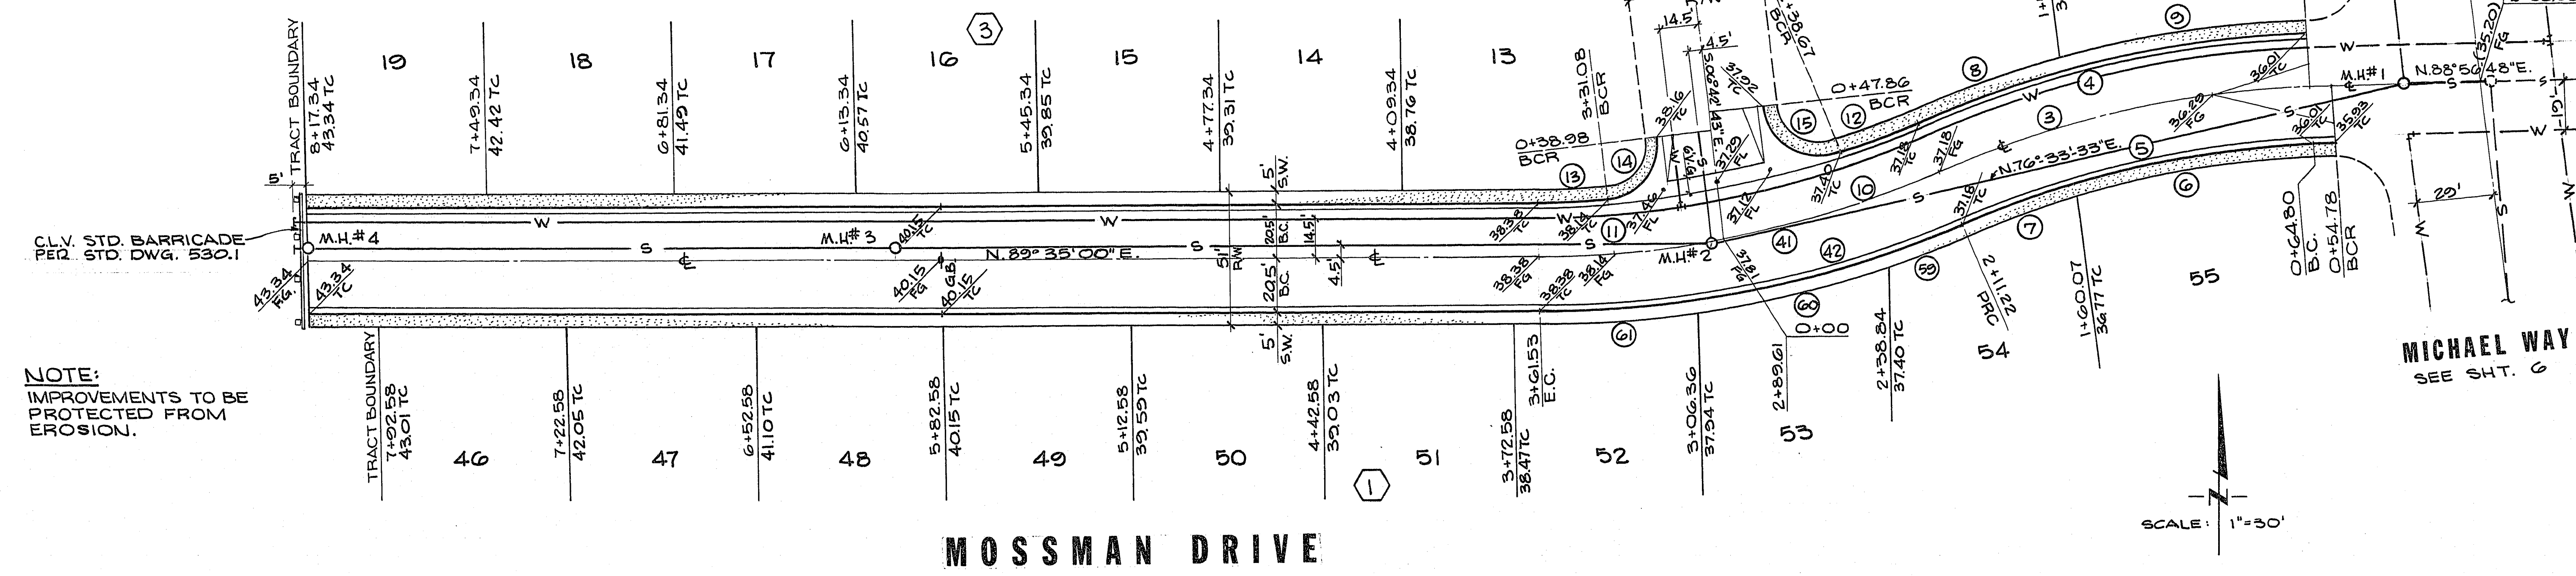

NOTE:
IMPROVEMENTS TO BE
PROTECTED FROM
EROSION.

MOSSMAN DRIVE

SCALE: 1"=30'

RECOMMENDED BY: *[Signature]*
G.C. WALLACE

DATE: 9/14/78
R.E. NO. 55-A

DESCRIPTION

BECKER & SONS
CHARLESTON HEIGHTS

TRACT NO. 55-A

SHEET
7
OF 11 SHEETS

MOSSMAN DR.

1100 East Sahara Ave. - Las Vegas, Nevada 89104 • 732-3330

107g-1040-55A