


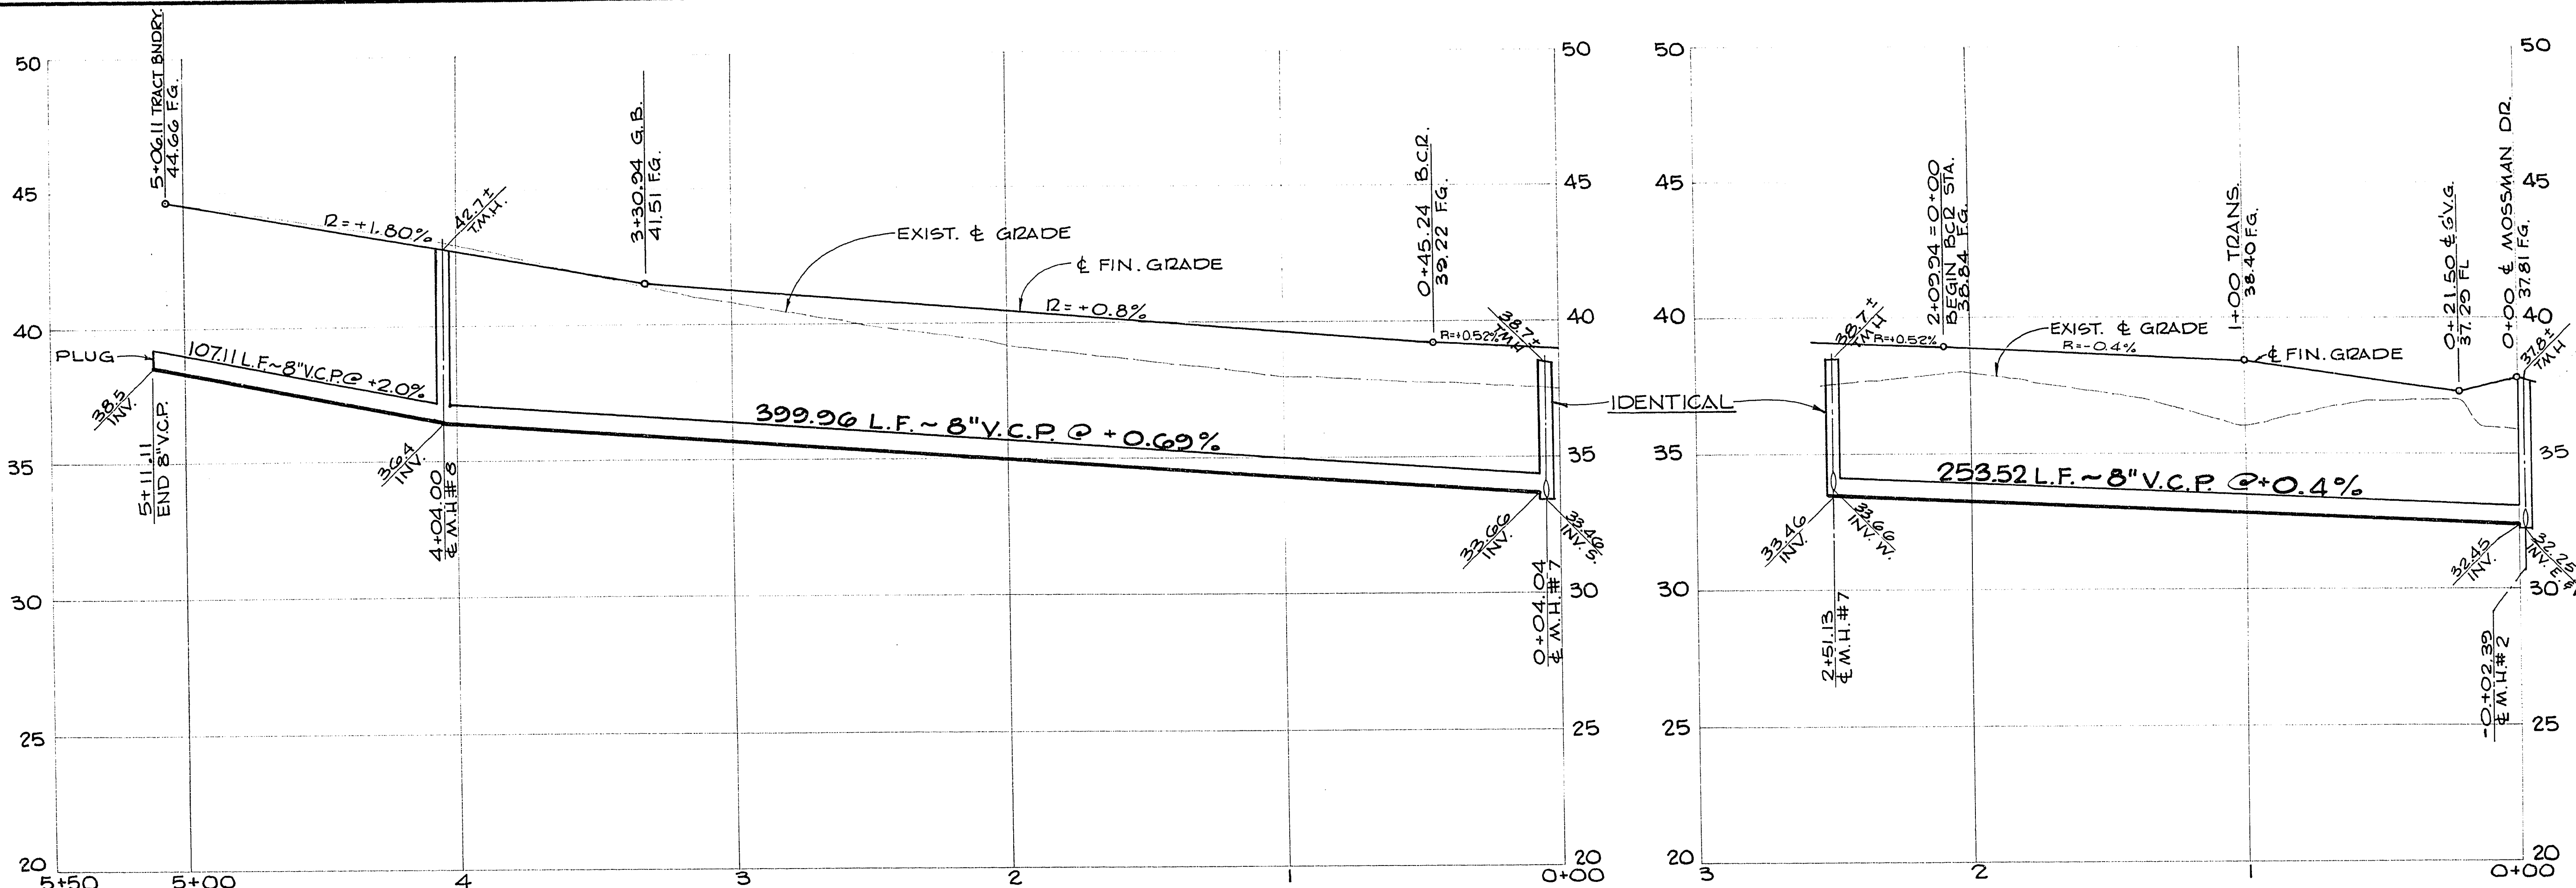

CURVE DATA

N°	Δ	B.C.R.	L	T
27	83°42'17"	30.00'	43.83'	26.87'
28	83°42'17"	71.00'	103.73'	63.60'
29	17°55'43"	71.00'	22.22'	11.20'
30	37°24'22"	71.00'	46.35'	24.04'
31	28°22'06"	71.00'	35.15'	17.94'
32	83°42'17"	50.50'	73.78'	45.24'

PROFILE


SCALE: HORIZ. 1"=30'
VERT. 1"=3'

APPROVALS:

C.L.V. ENGINEER *[Signature]* DATE 10/9/13
 C.L.V. SANITATION SUPT. *[Signature]* DATE 9-15-78
 C.L.V. FIELD OPERATIONS ENG'G. *[Signature]* DATE 10-4-78
 C.L.V. QUALITY CONTROL ENG'G. *[Signature]* DATE 12-1-78
 C.L.V. TRAFFIC ENGINEER *[Signature]* DATE 9-14-78

PROFILE

SCALE: HORIZ. 1"=30'
VERT. 1"=3'

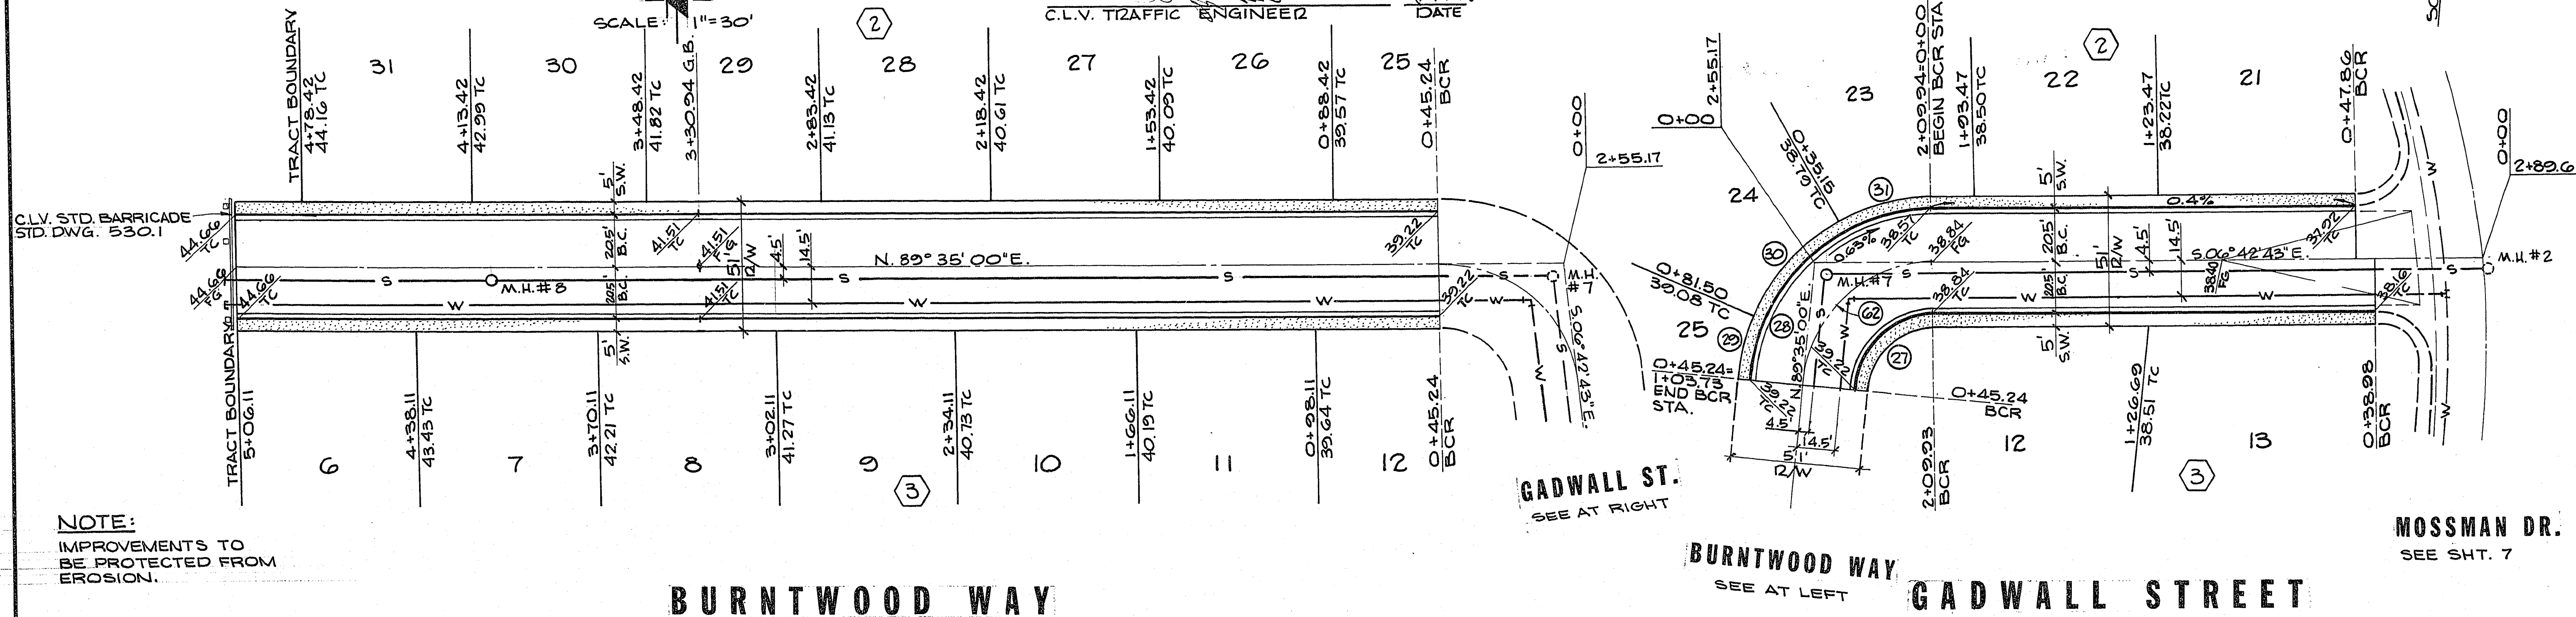

NOTE:
IMPROVEMENTS TO
BE PROTECTED FROM
EROSION.



G.C. WALLACE
Consulting Engineers, Inc.
1100 East Sahara Ave. • Las Vegas, Nevada 89104 • 732-3330

BECKER & SONS
 CHARLESTON HEIGHTS — TRACT NO. 55-A
 BURNWOOD WAY & GADWALL ST.

SHEET
8
 OF 11 SHEETS

REV	DATE	DESCRIPTION
1	10/9/13	REV GRADES ON GADWALL ST.
2	9/11/13	REV GRADES ON GADWALL ST.
3	9/11/13	REV GRADES ON GADWALL ST.

RECOMMENDED
 BY: *[Signature]*
 G.C. WALLACE
 DATE: 9/11/13