


345.210

1/76 DIETERICH-POST 41028

CURVE DATA				
Nº	Δ	B.C.I.R.	L	T
43	24°34'48"	350.00'	150.15'	76.25'
44	25°13'00"	350.00'	154.04'	78.29'
45	24°34'48"	370.50'	158.95'	80.71'
46	24°34'48"	329.50'	141.36'	71.78'
47	25°13'00"	329.50'	145.02'	73.70'
48	25°13'00"	370.50'	163.06'	82.87'
49	13°47'22"	370.50'	89.17'	44.80'
50	09°17'56"	370.50'	60.13'	30.13'
51	02°07'42"	370.50'	13.76'	6.88'
52	09°09'05"	370.50'	59.18'	29.65'
53	10°00'51"	370.50'	64.76'	32.46'
54	05°24'52"	370.50'	35.01'	17.52'
55	13°04'41"	329.50'	75.21'	37.77'
56	11°30'07"	329.50'	66.15'	33.18'
57	08°12'51"	329.50'	47.24'	23.66'
58	17°00'09"	329.50'	97.78'	49.25'

NOTE:
IMPROVEMENTS TO BE
PROTECTED FROM
EROSION.

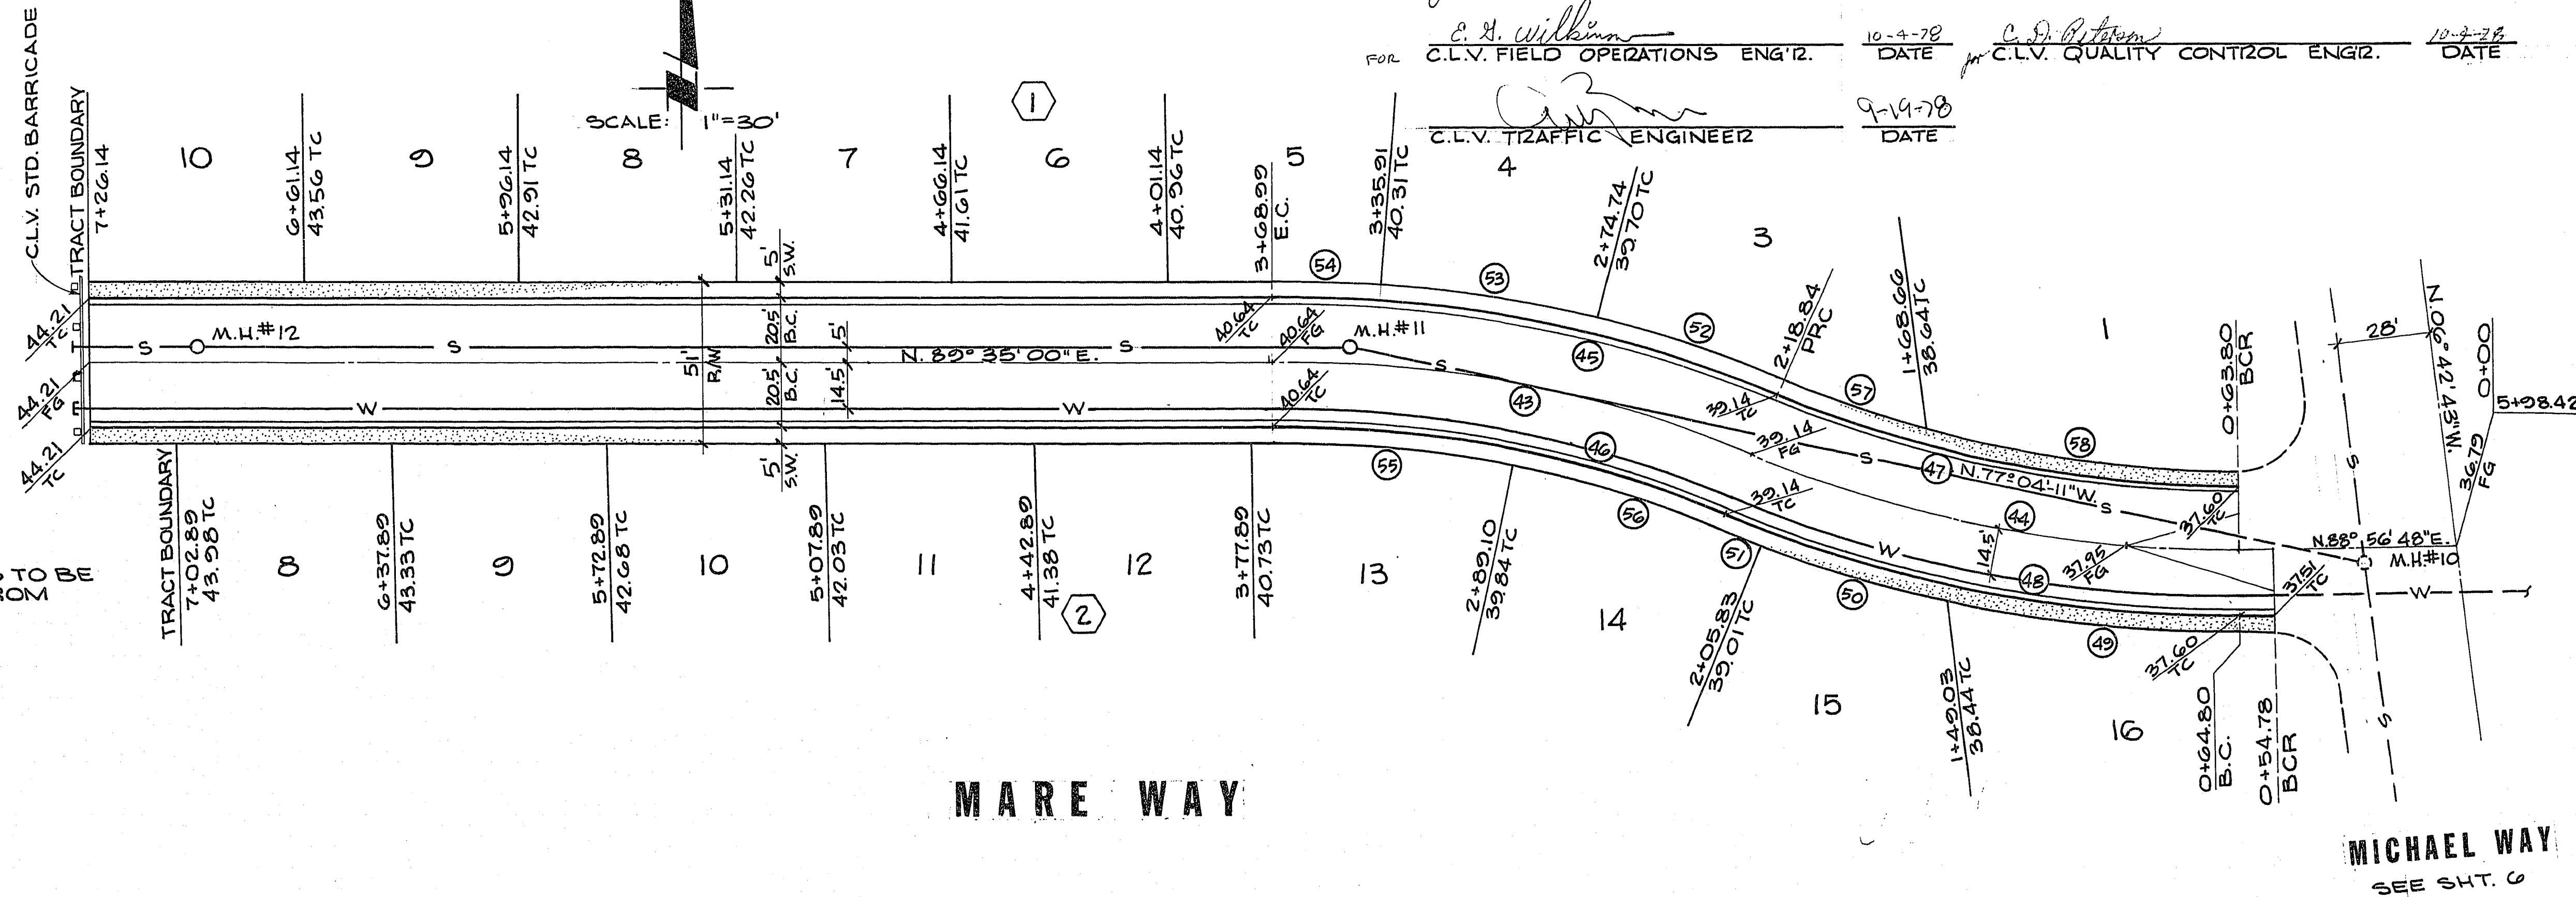


MARE WAY

MICHAEL WAY
SEE SHT. 6

PROFILE
SCALE: HORIZ. 1"=30'
VERT. 1"=3'

APPROVALS:

C.L.V. ENGINEER
C.L.V. FIELD OPERATIONS ENG'R.
C.L.V. TRAFFIC ENGINEER
C.L.V. SANITATION SUP'T.
C.L.V. QUALITY CONTROL ENGR.
DATE
DATE
DATE
DATE
DATE

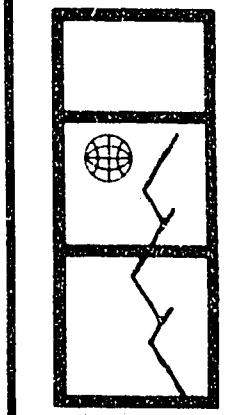

G.C. WALLACE
Consulting Engineers, Inc.
1100 East Sahara Ave. • Las Vegas, Nevada 89104 • 732-3330

BECKER & SONS
CHARLESTON HEIGHTS — TRACT NO. 55-A
MARE WAY

SHEET
9
OF 11 SHEETS

1078-1040-55A