


CHARLESTON HEIGHTS TRACT 53-A


APPROVALS:

CLY. ENGINEER *William Thomas* 10-30-78
CLY. FIELD OPERATIONS ENGR *Robert E. Miller* 10-30-78
CLY. QUALITY CONTROL ENGR *E. J. Miller* 10-30-78

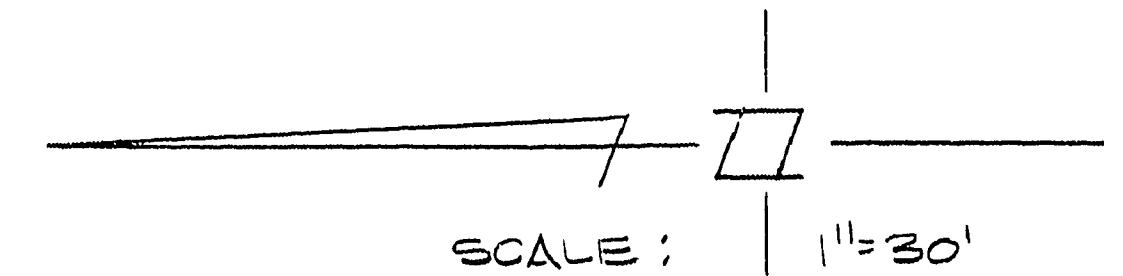

MATCH LINE - SEE SHEET 4


UNDEVELOPED

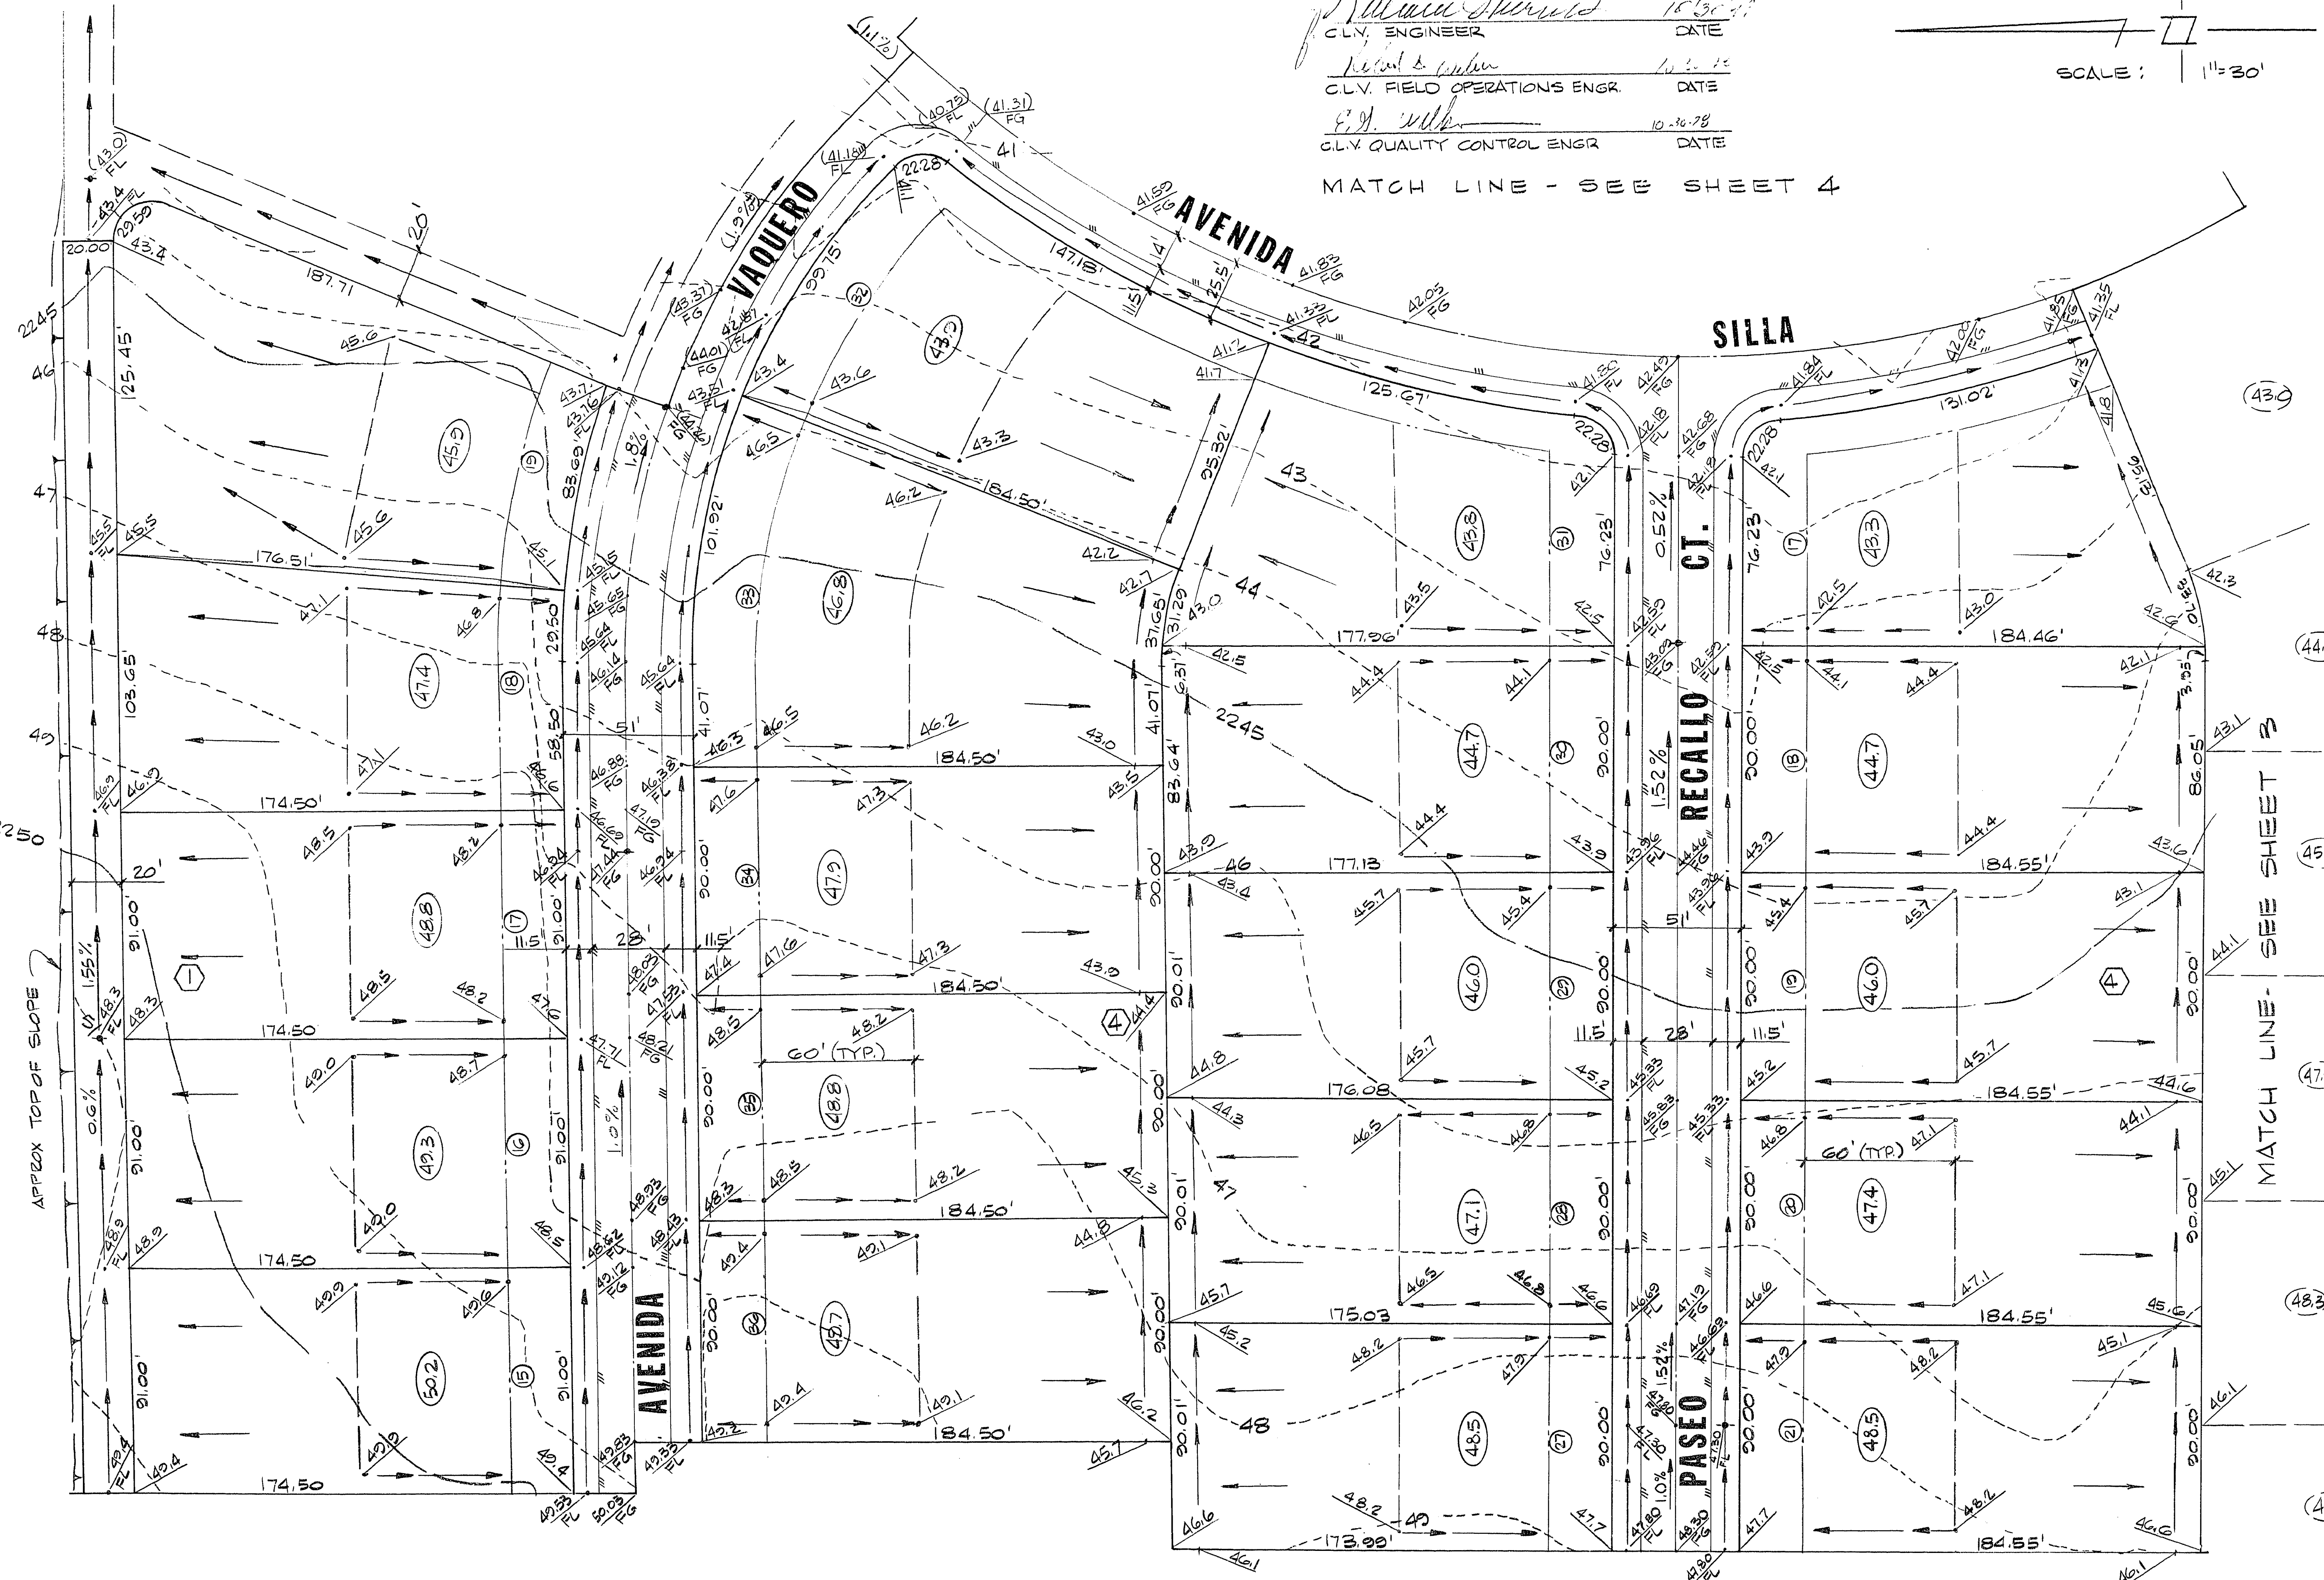

MATCH LINE - SEE SHEET 6

MATCH LINE - SEE SHEET 3

CHARLESTON HEIGHTS TRACT No 53-B

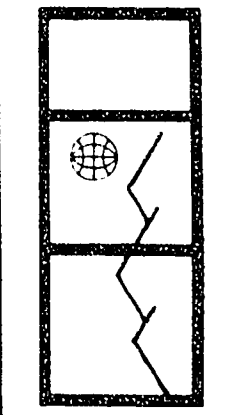

G. C. WALLACE
Consulting Engineers, Inc.
1100 East Sahara Ave. • Las Vegas, Nevada 89104 • 732-3330

BECKER & SONS
CHARLESTON HEIGHTS — TRACT NO. 53-C
GRADING PLAN V

SHEET
5
OF 8 SHEETS