


MATCH LINE
SEE SHT. 7

9+00 MATCH LINE - SEE SHT. 7

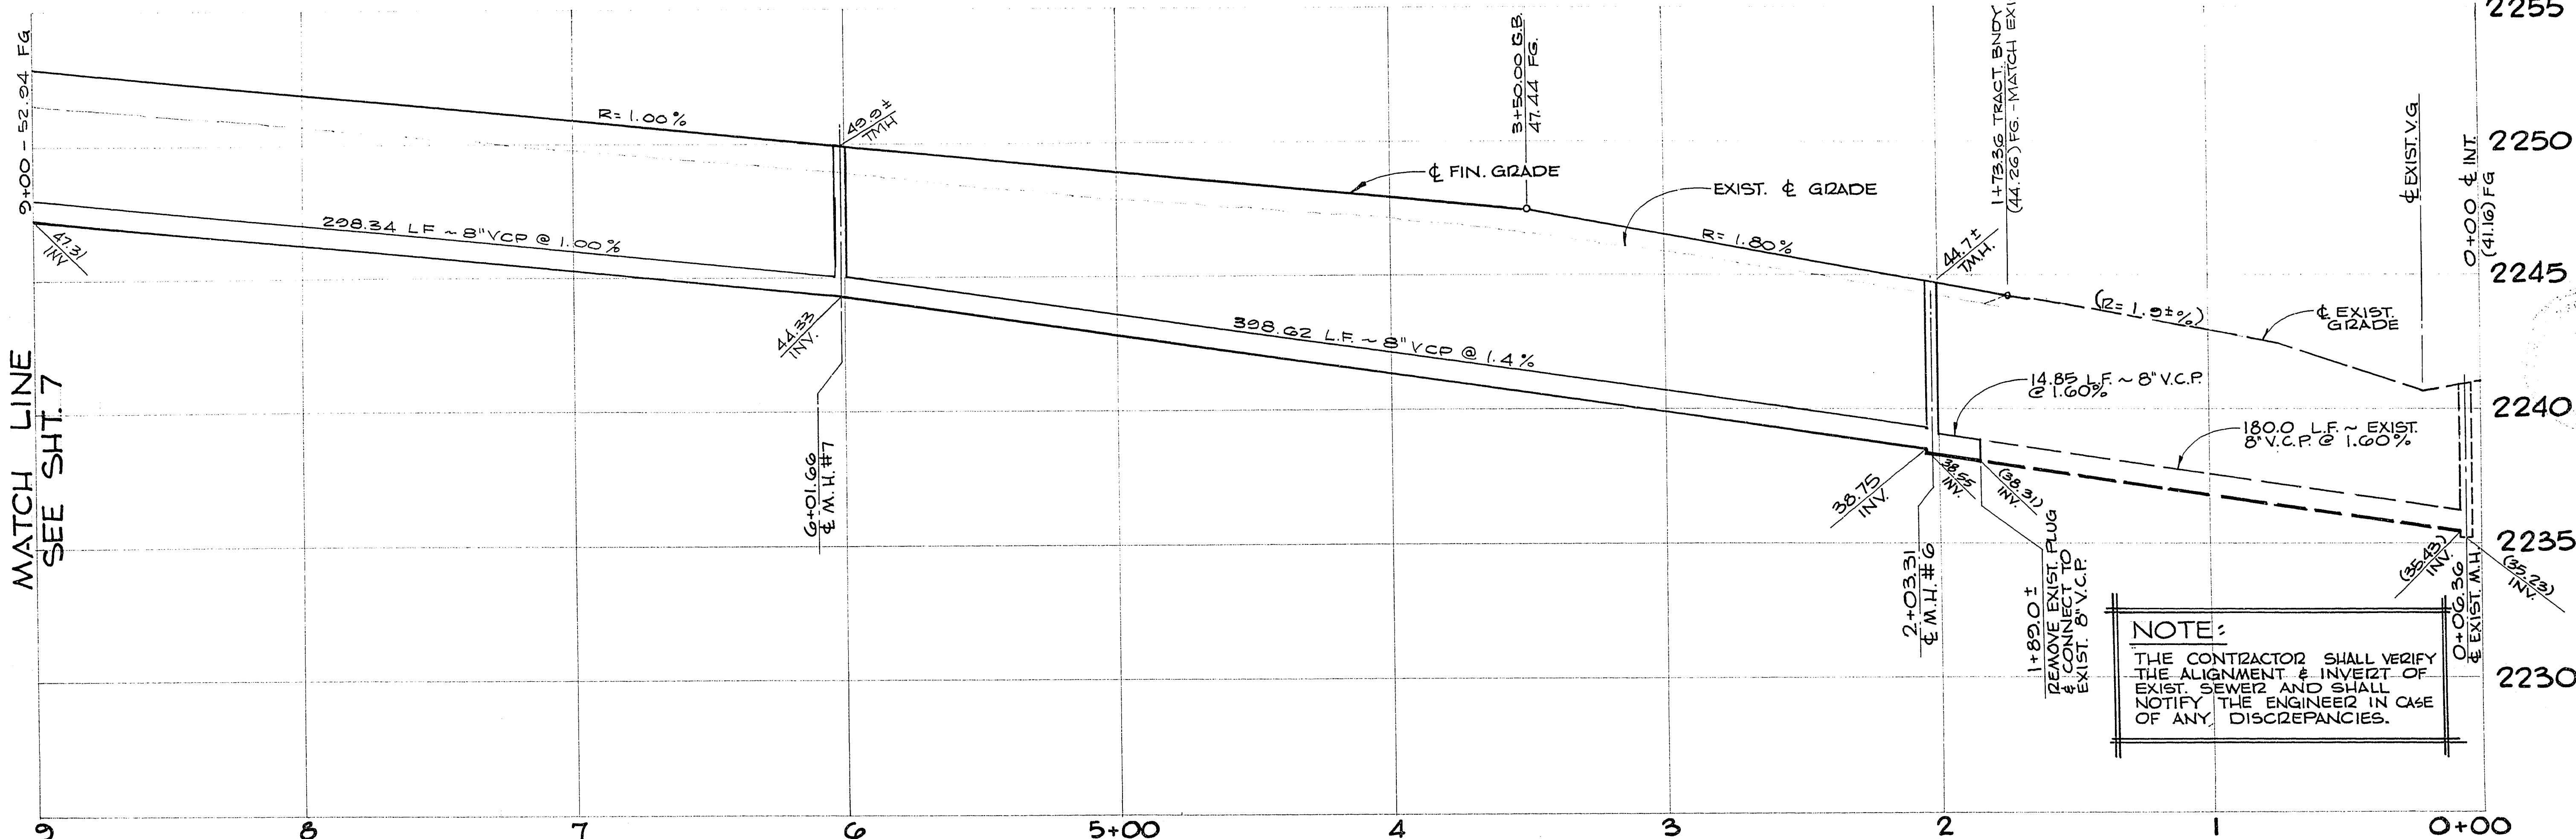

PROFILE

SCALE: HORIZ.: 1"=30'
VERT.: 1"=3'

APPROVALS:

C.L.V. ENGINEER: *[Signature]* 7/23/78 DATE
C.L.V. FIELD OPERATIONS ENG'R: *[Signature]* 7-28-78 DATE
C.L.V. TRAFFIC ENGINEER: *[Signature]* 7/26/78 DATE
C.L.V. SANITATION SUPT.: *[Signature]* 7-28-78 DATE
C.L.V. QUALITY CONTROL ENG'R: *[Signature]* 7-28-78 DATE

NOTE:
THE CONTRACTOR SHALL VERIFY
THE ALIGNMENT & INVERT OF
EXIST. SEWER AND SHALL
NOTIFY THE ENGINEER IN CASE
OF ANY DISCREPANCIES.

CURVE DATA				
N ^o	Δ	R	L	T
50	24° 52' 10"	306.08	132.86	67.40'
53	19° 33' 34"	306.08	104.40	52.76'
58	44° 25' 44"	306.08	237.35	125.00'

AVENIDA

VAQUERO

SCALE: 1"=30'

AVENIDA SILLA

AVENIDA VAQUERO

BECKER & SONS
CHARLESTON HEIGHTS TRACT NO. 53-C
AVENIDA VAQUERO

G. C. WALLACE
Consulting Engineers, Inc.
1100 East Sahara Ave. • Las Vegas, Nevada 89104 • 792-3330

REV	DATE	DESCRIPTION
1	7/24/78	REVISION
2	7/26/78	REVISION
3	7/28/78	REVISION

SHEET
6
OF 8 SHEETS

1074-1040-53C