


345.110

MATCH LINE - SEE SHEET 1

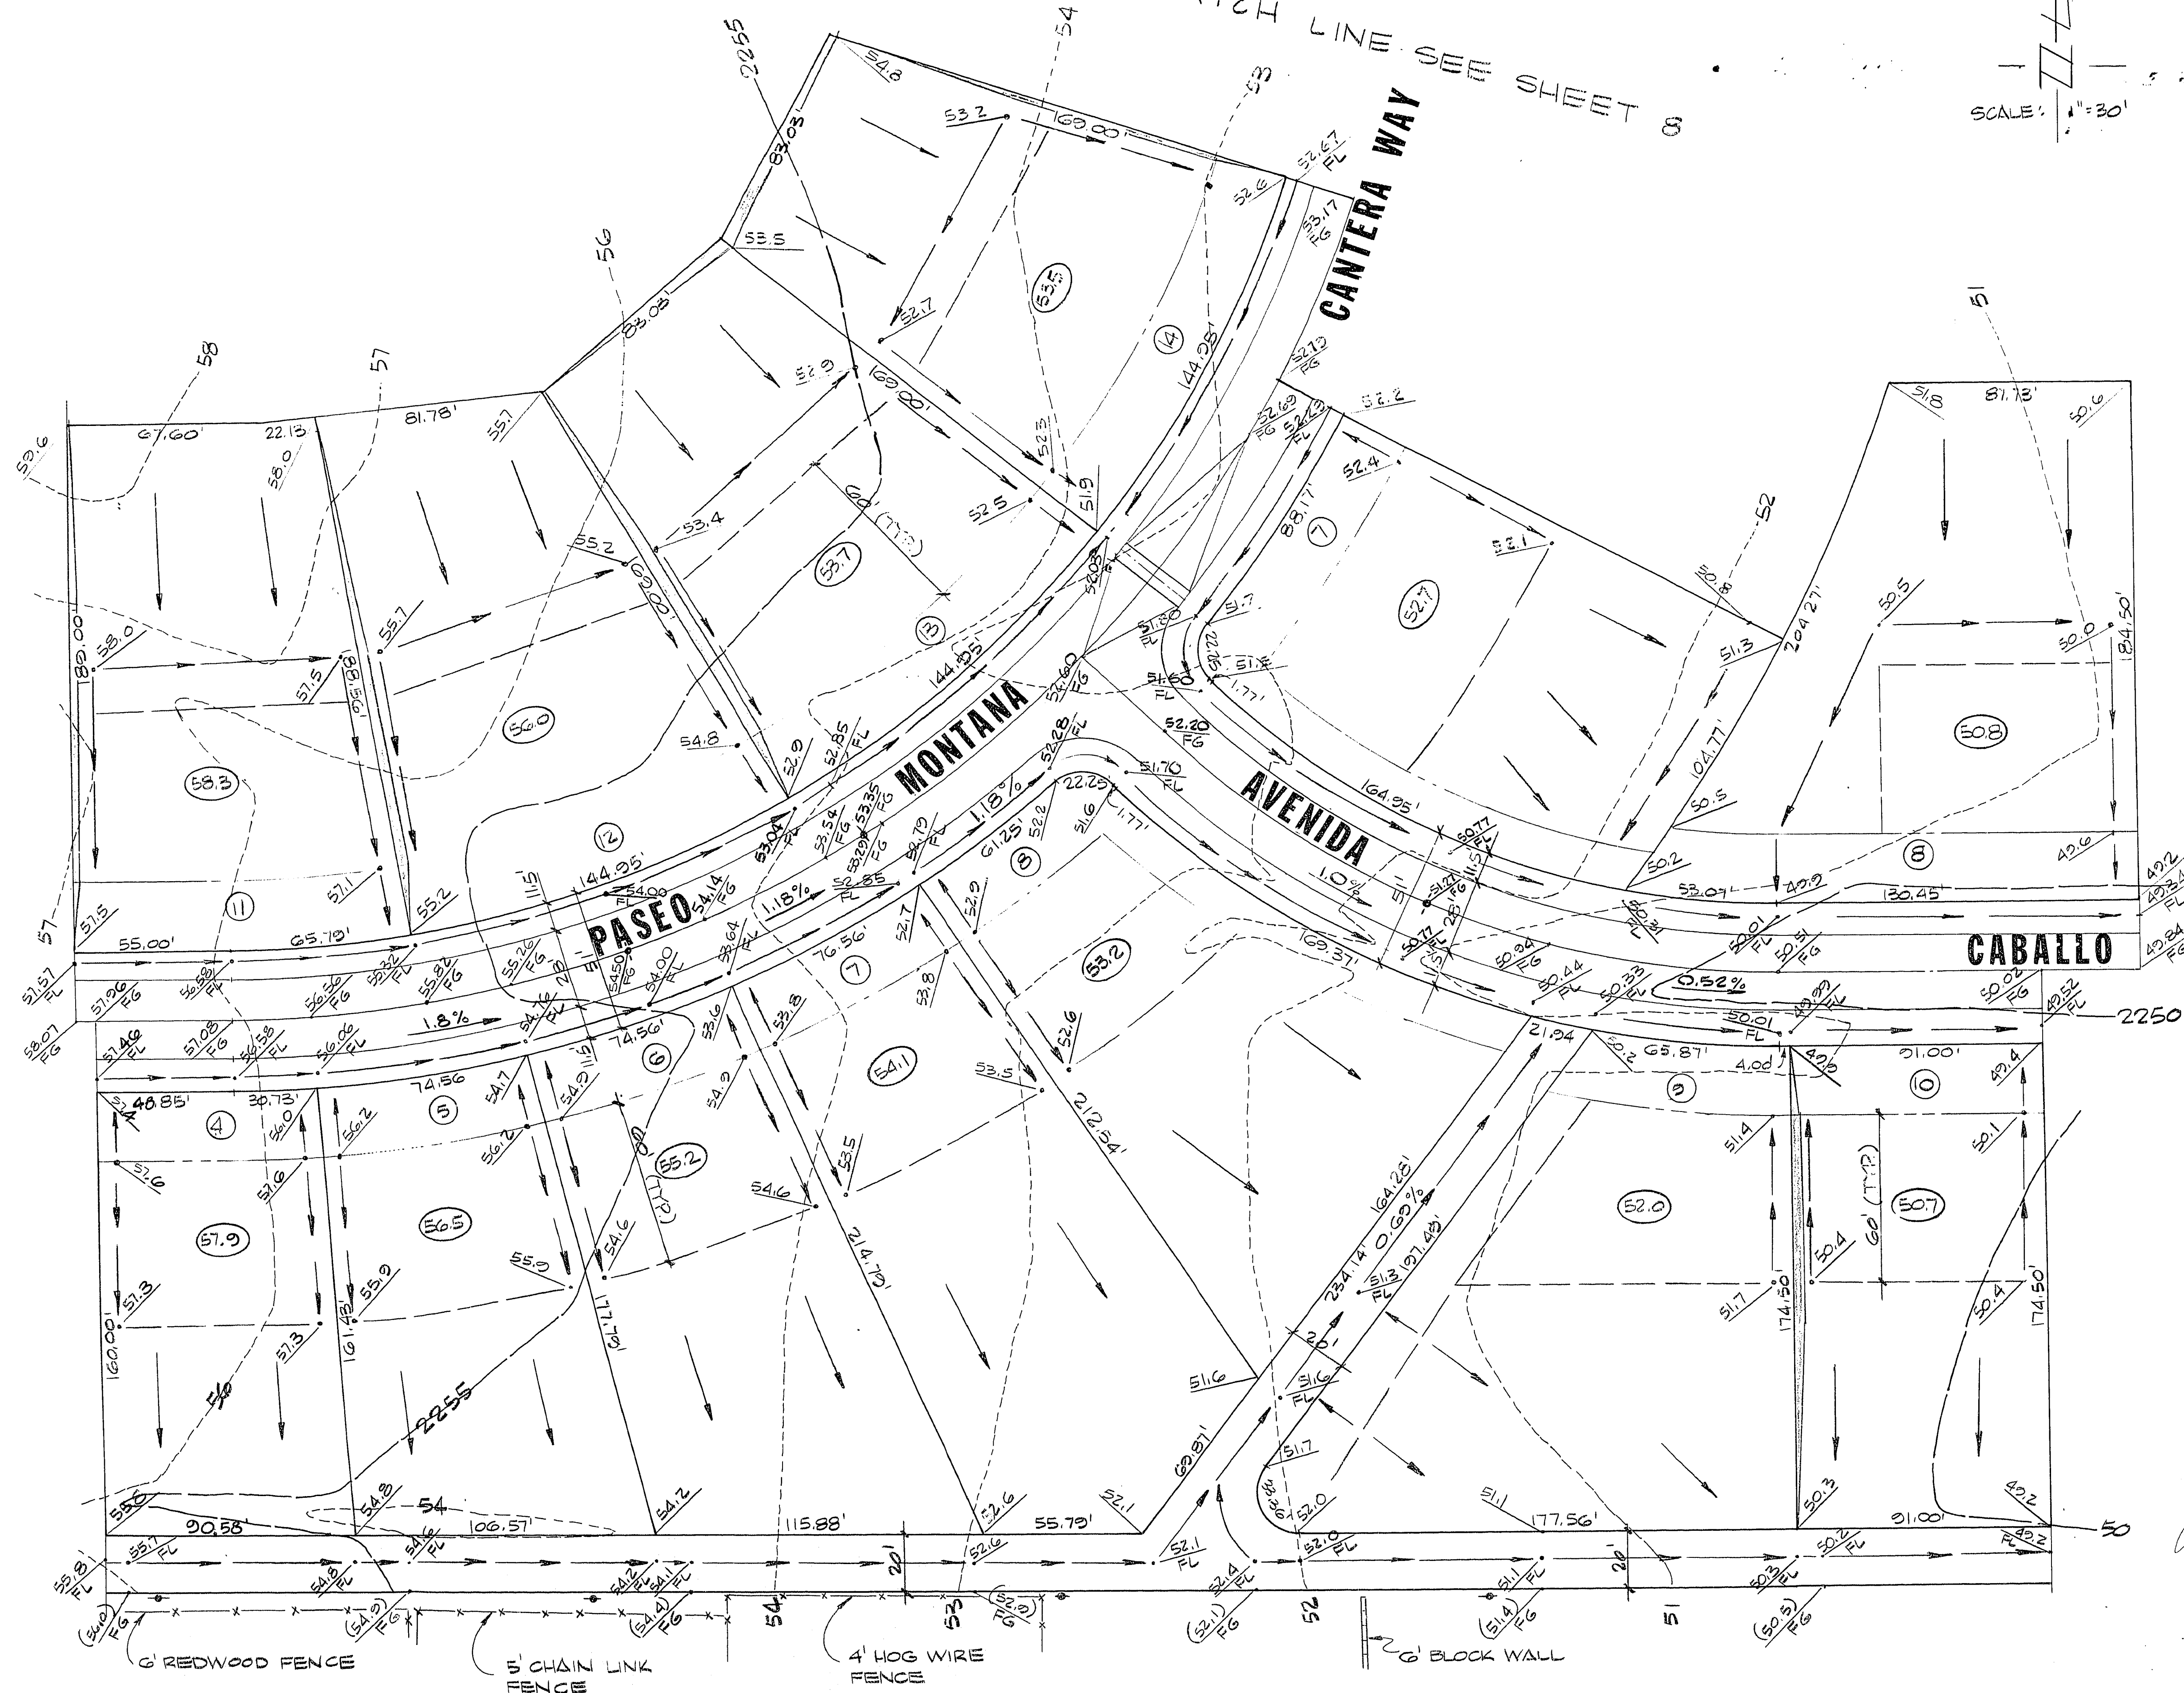

APPROVALS:

[Signature] 10-30-78
CITY ENGINEER DATE

[Signature] 10-30-78
C.L.V. FIELD OPERATIONS ENGR DATE

[Signature] 10-30-78
C.L.V. QUALITY CONTROL ENGR DATE

RECOMMENDED		DESCRIPTION	
DATE	REV	DATE	REV
8/1/78	Δ	8/1/78	Δ
G. C. WALLACE		REV GRADE ON PASEO MONTANA	
Consulting Engineers, Inc.		AVENIDA CABALLO	
1100 East Sahara Ave. • Las Vegas, Nevada 89104 • 732-3330			
BECKER & SONS		TRACT NO. 53-B	
CHARLESTON HEIGHTS		GRADING PLAN II	
SHEET		2	
OF 5 SHEETS			