
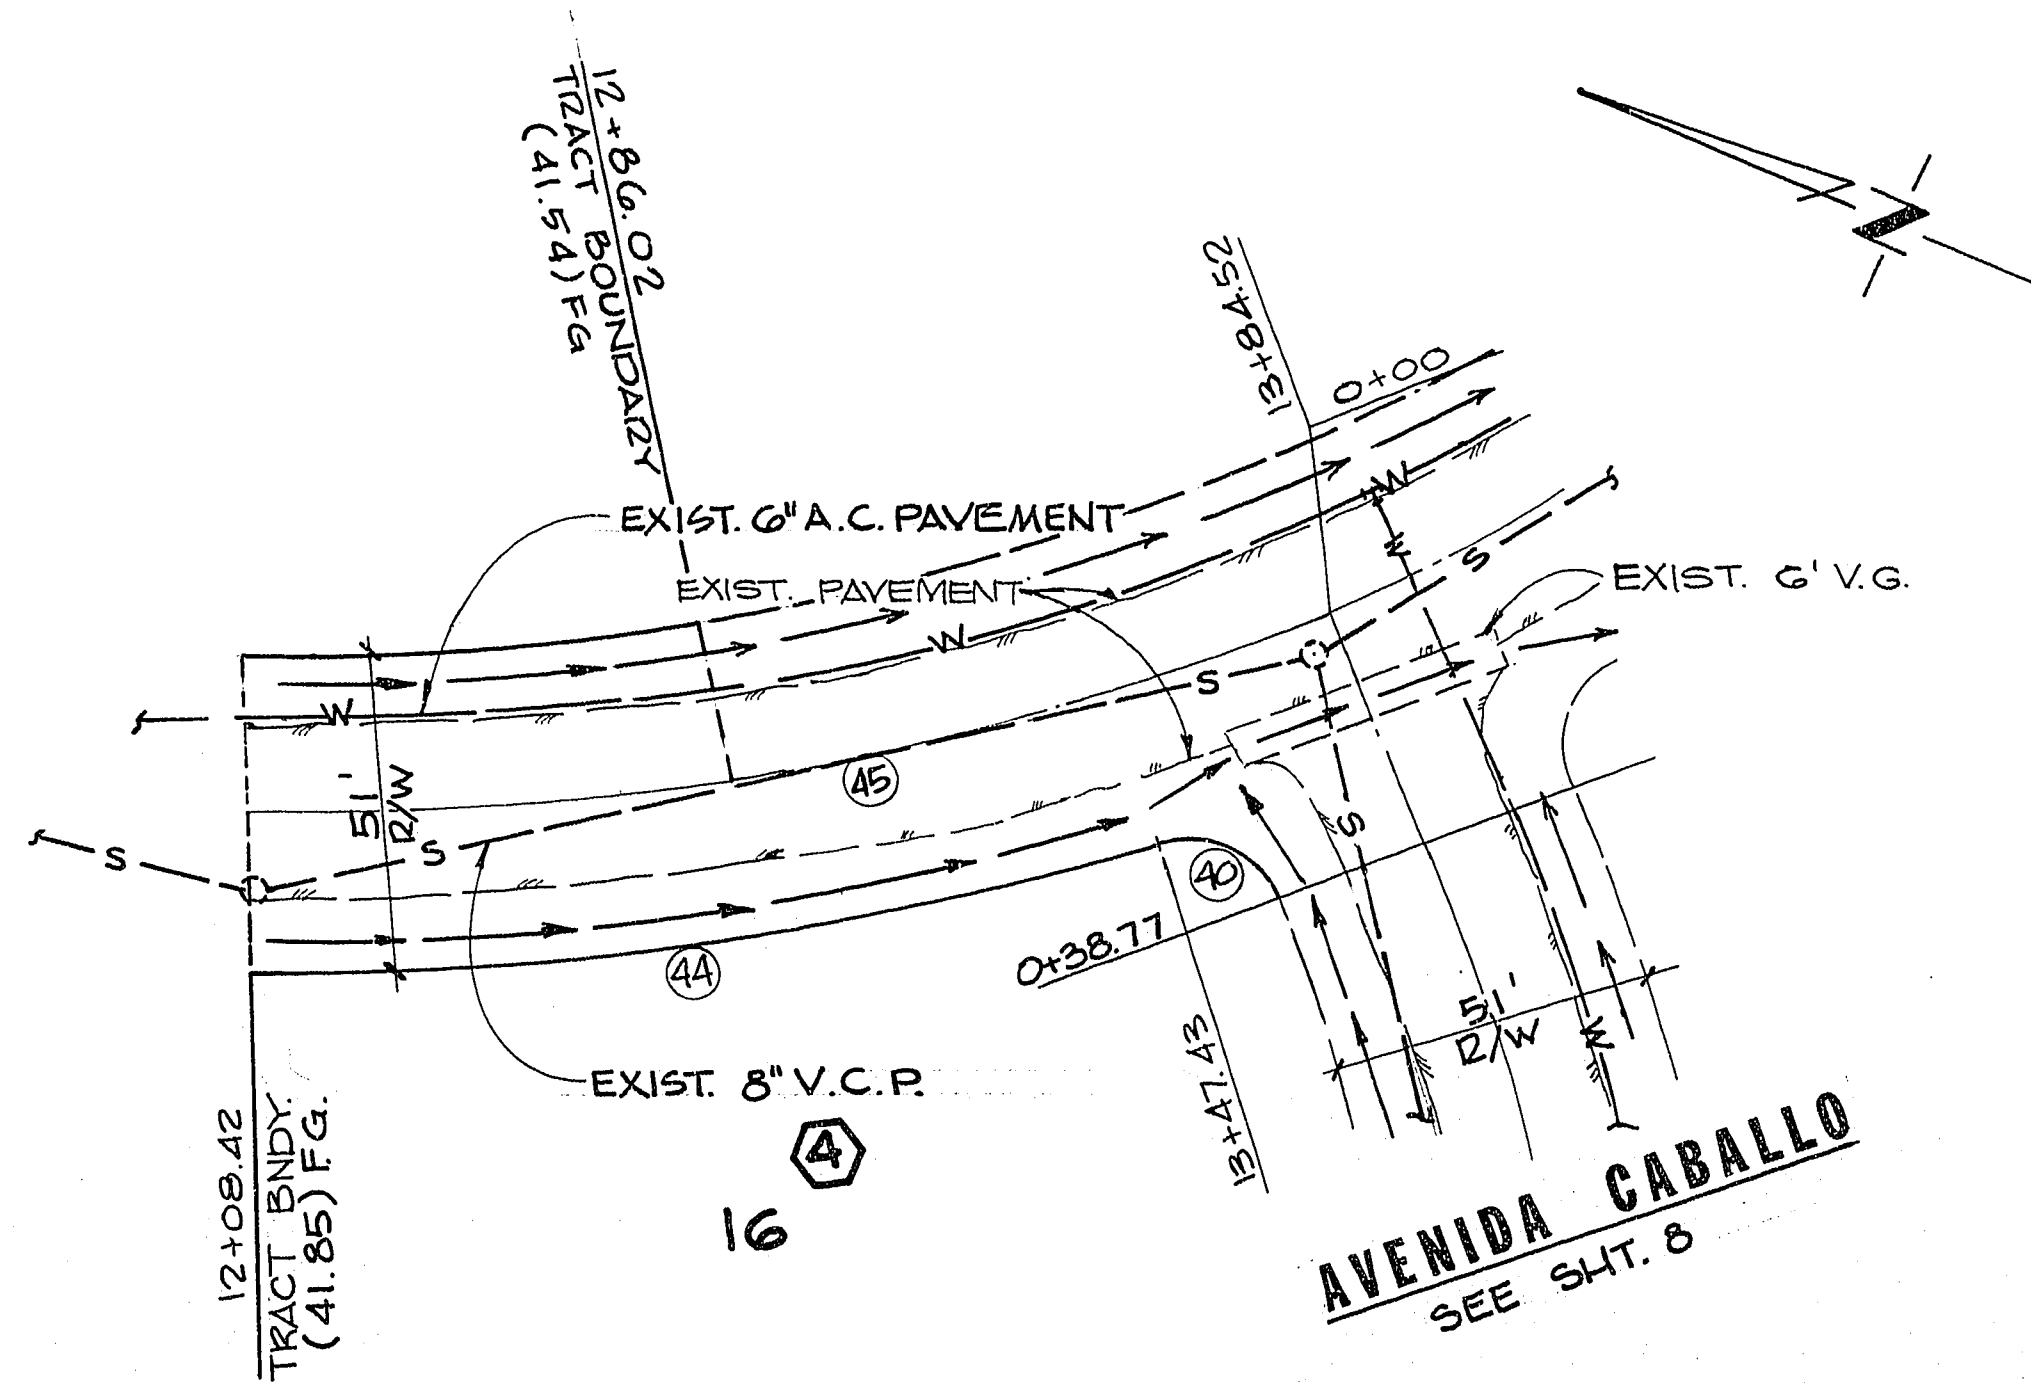


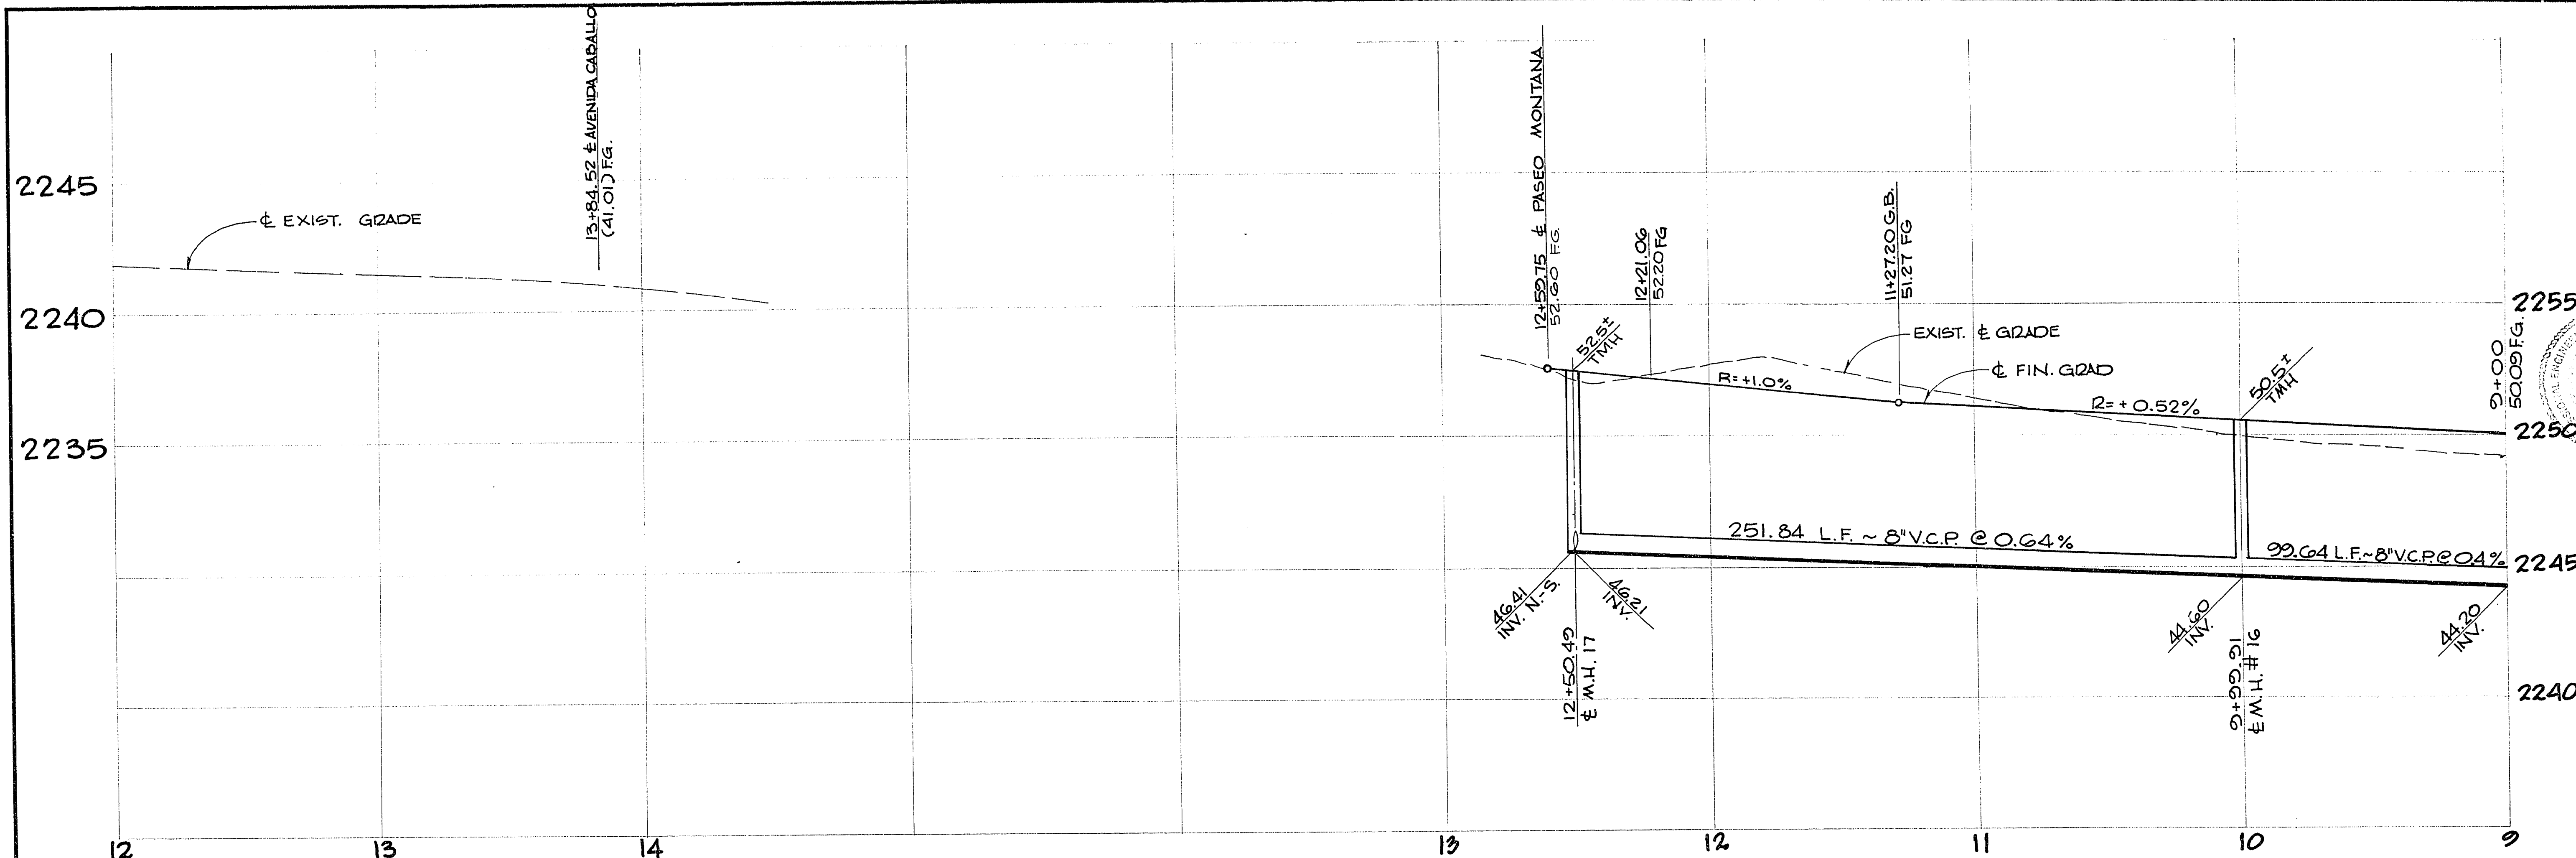

CURVE DATA

NO	Δ	OG	R	L	T
19	44°00'06"	309.39	237.61	125.01	
20	44°00'06"	205.20	226.85	119.35	
23	44°00'06"	323.30	248.36	130.66	
45	23°13'10"	434.54	176.10	89.23	
44	18°19'43"	460.04	147.17	74.22	
40	85°06'33"	15.00	22.28	13.77	

APPROVALS:


William J. ... 7-18-78
CITY ENGINEER DATE

Robert ... 7-18-78
CITY FIELD OPERATIONS ENGR. DATE

John ... 7-21-78
CITY TRAFFIC ENGINEER DATE

Ph. Anton 7-7-78
CITY SANITATION SUPERINTENDENT DATE

N/A 7-21-78
CITY QUALITY CONTROL ENGR. DATE

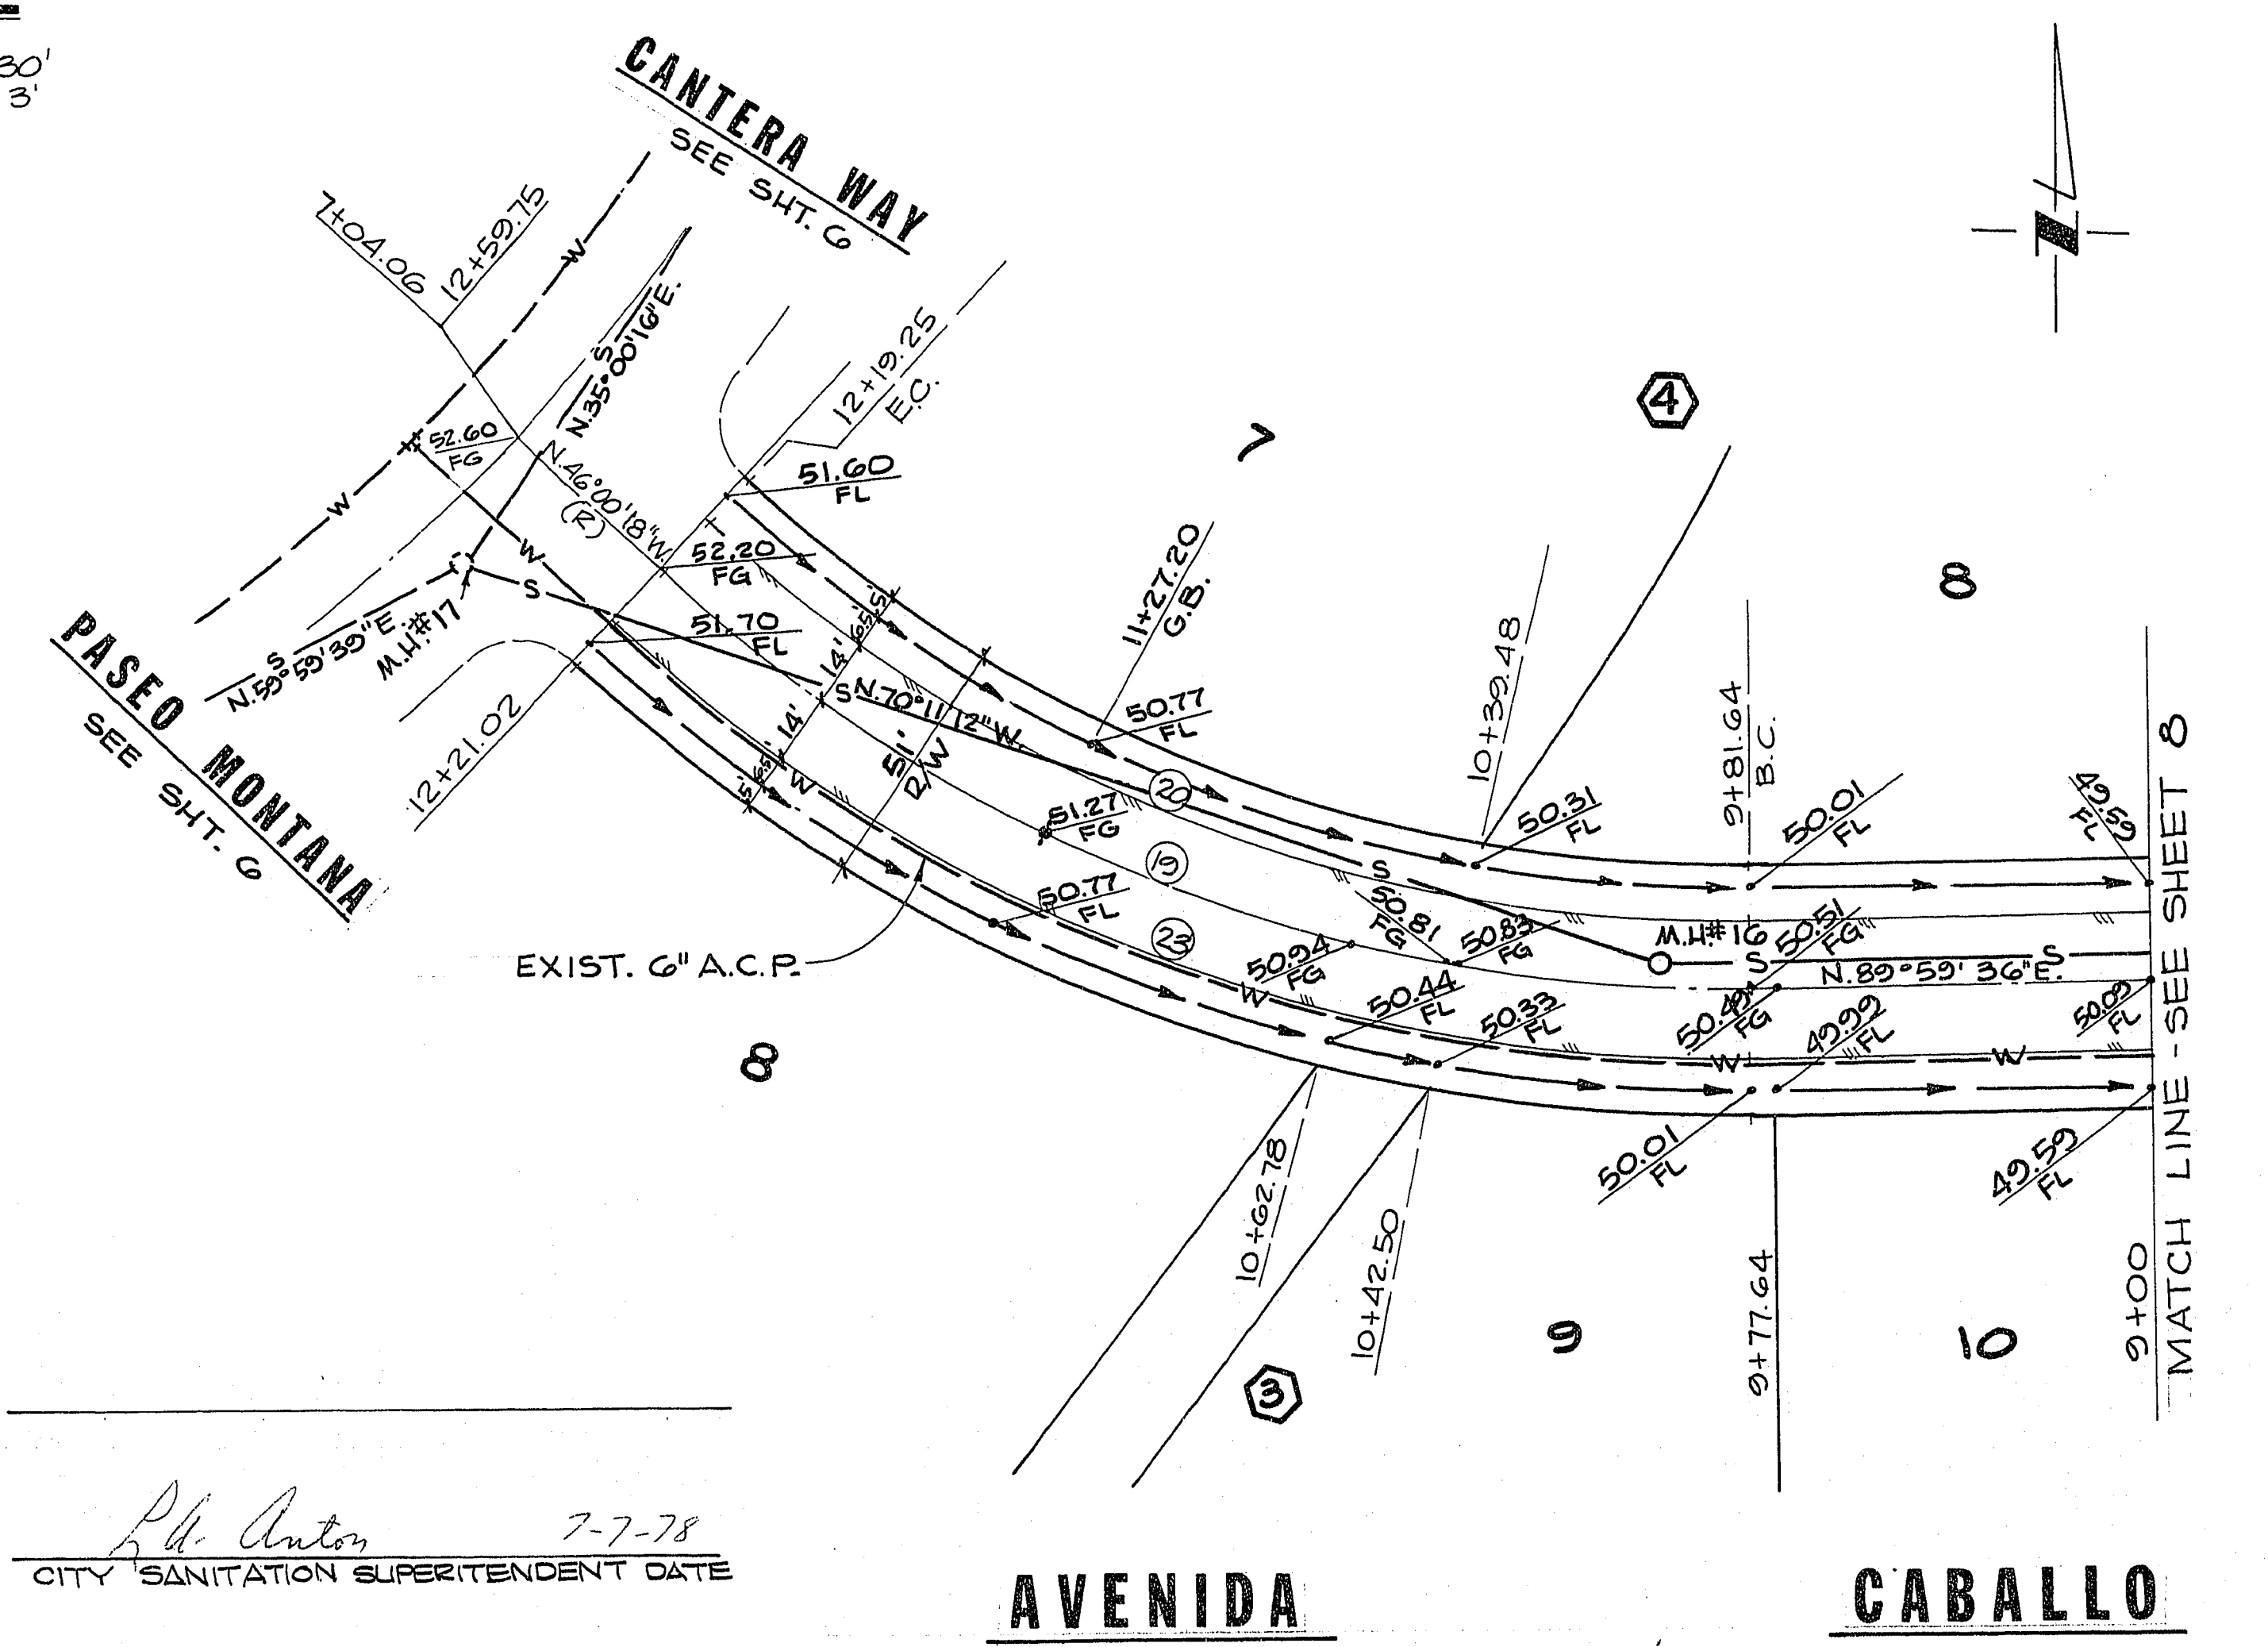

DESCRIPTION
REV DATE
1 8/78 REV GRADE ON AVE CABALLO

RECOMMENDED
BY DATE
G. C. WALLACE 8/78

G. C. WALLACE
Consulting Engineers, Inc.
1100 East Sahara Ave. • Las Vegas, Nevada 89104 • 732-3330

BECKER & SONS
CHARLESTON HEIGHTS — TRACT NO. 53-B
AVENIDA CABALLO & AVENIDA SILLA

SHEET
7
OF 10 SHEETS

B45.110