
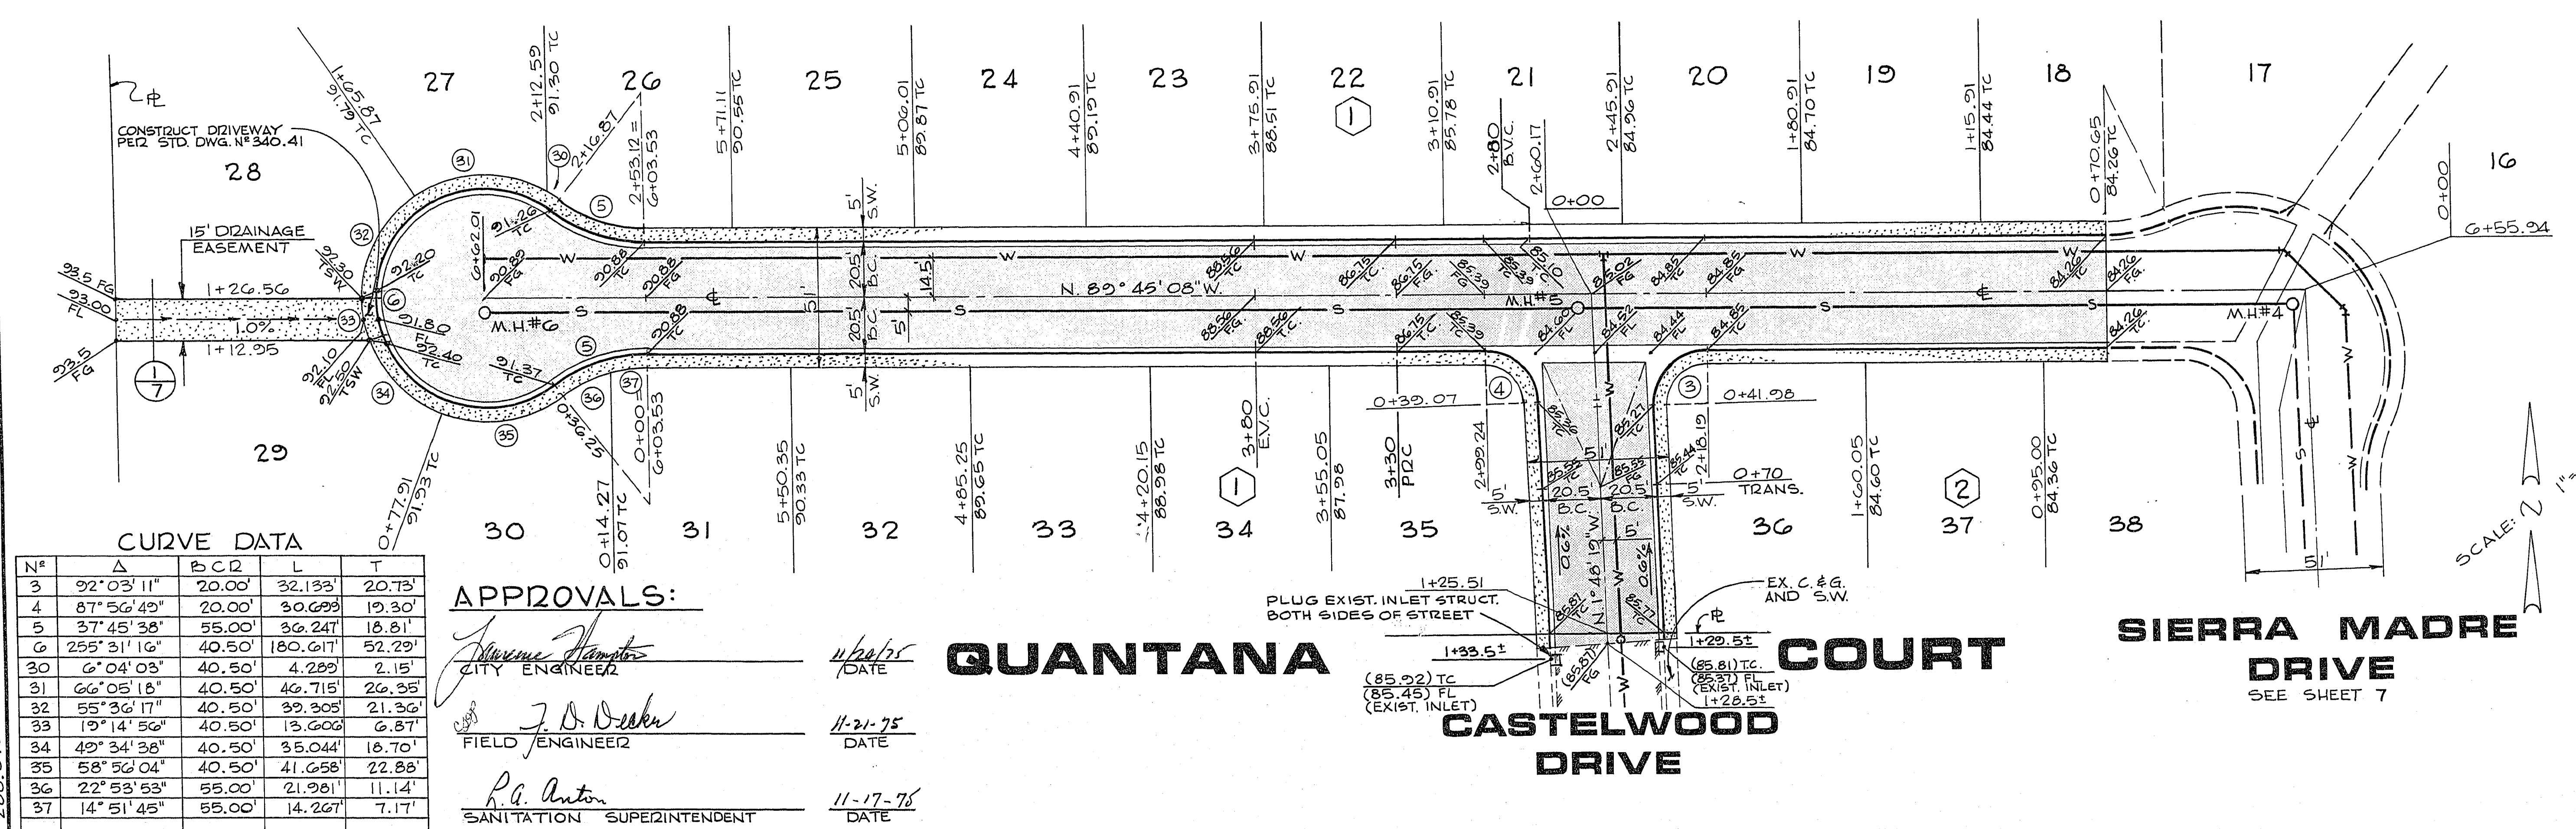


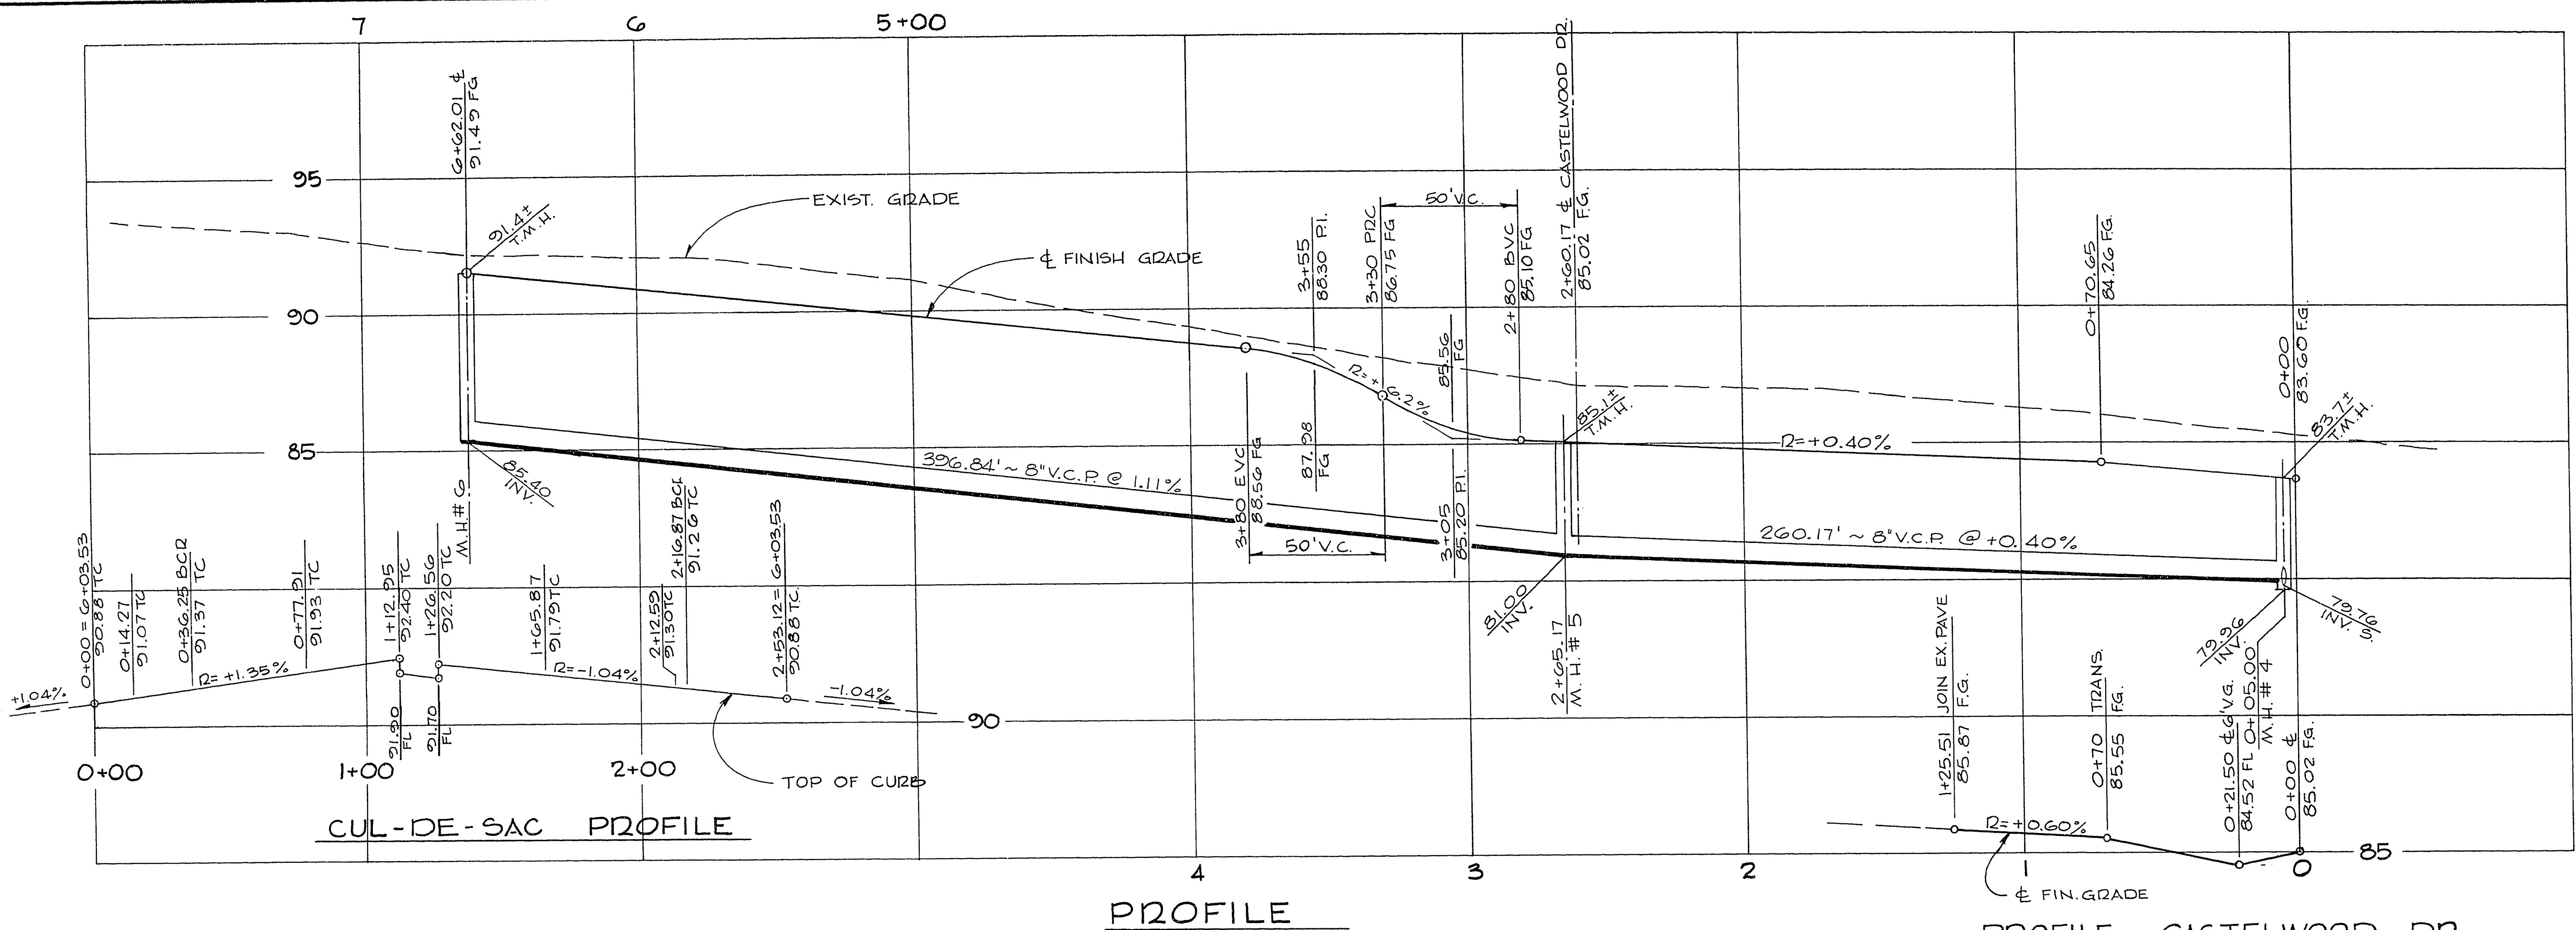

REV	DATE	DESCRIPTION

G.C. Wallace
 G. C. WALLACE
 11001. SARABA AVE.
 LAS VEGAS, NEVADA
 PHONE • 735-7709

G.C. WALLACE
 CONSULTING ENGINEER

BECKER & SONS
 CHARLESTON HEIGHTS TRACT NO. 52
 QUANTANA COURT &
 CASTELWOOD DR.

SHEET
8
 OF 10 SHEETS

1078-1040-82