
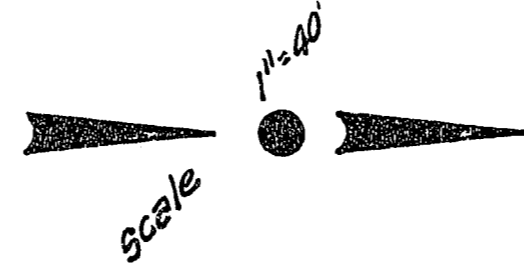


SCALES:
 Horiz. : 1" = 40'
 Vert. : 1" = 4'

Bench Mark:
 Gov't B.M. 300 S - W. Charleston
 & Buffalo So. Q 367 - 2527.537

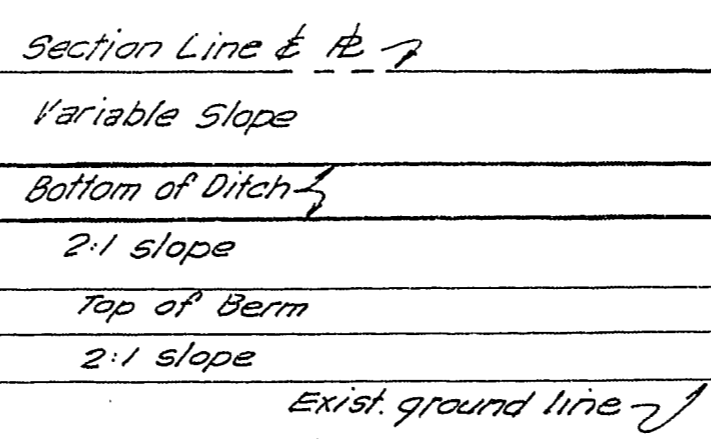

[Signature] 3-18-68
 City Engineer Date
[Signature] 3-18-68
 Field Engineer Date

VOORHEIS-TRINDLE CO. OF NEVADA
 2209 PARADISE RD., LAS VEGAS, NEVADA
CHARLESTON RAINBOW UNITS 5-6-87
INTERIM STORM DRAIN CHANNEL

Submitted By *[Signature]* 2/22/68
 Victor G. Kramerbauer, P.E. 1971 Date

Sheet 1
 of 3