

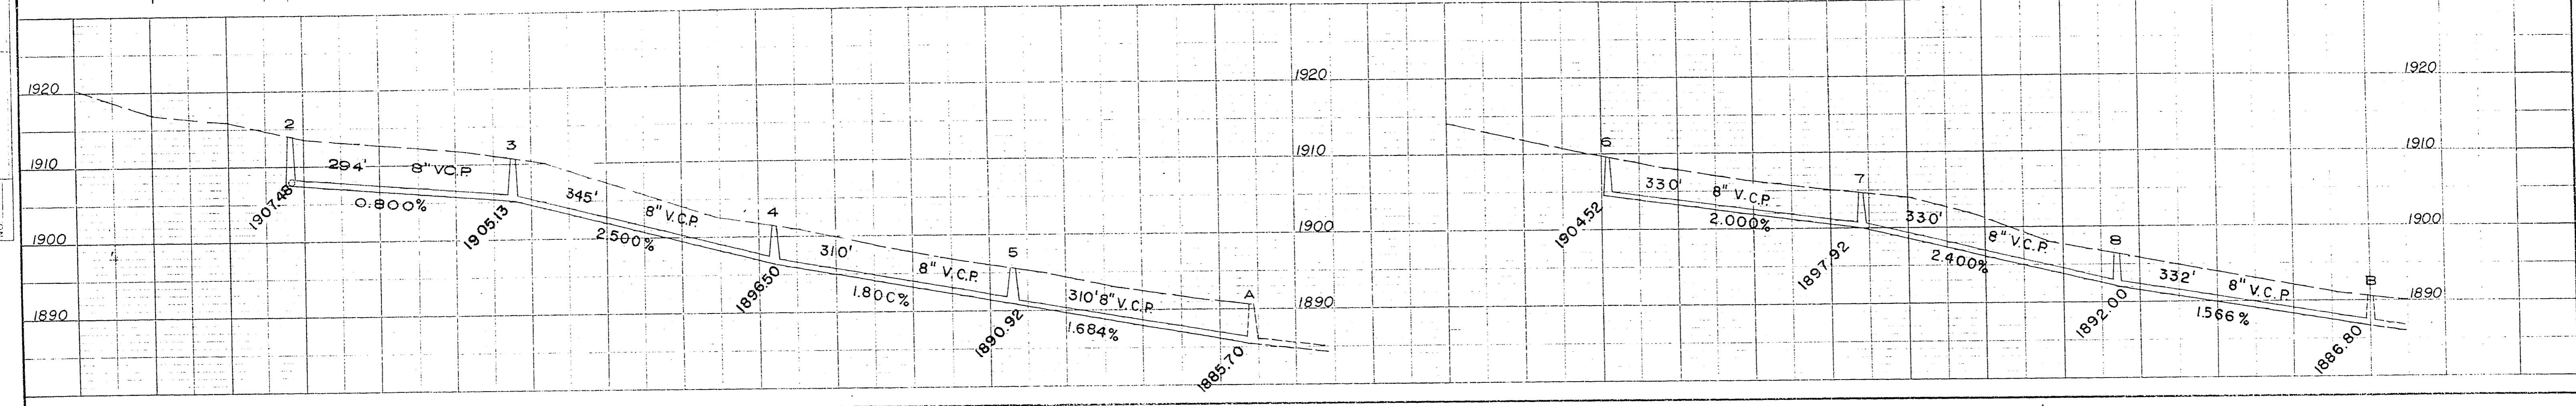
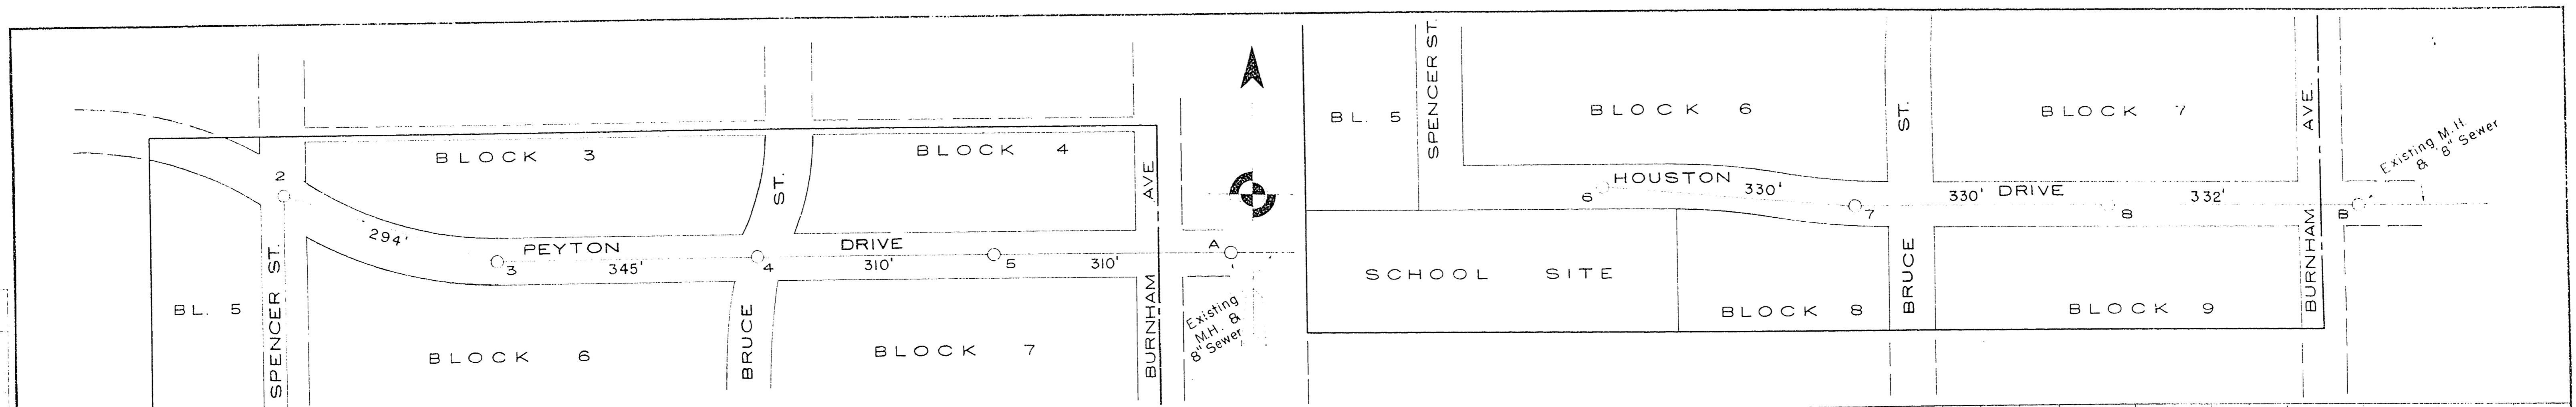


PLAN
 NOTE BOOK NO. 101-102
 DATE: 11/26/52

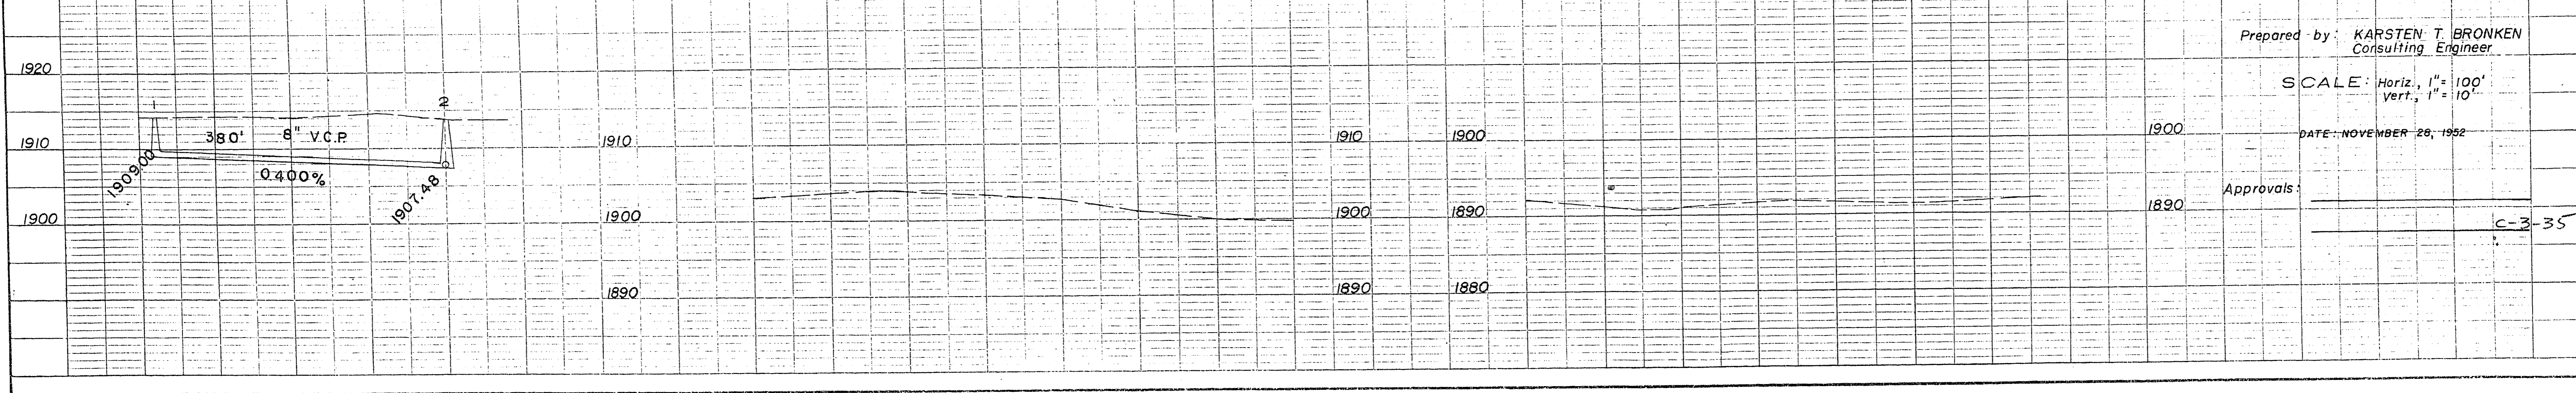

PROFILE
 NOTE BOOK NO. 101-102
 DATE: 11/26/52

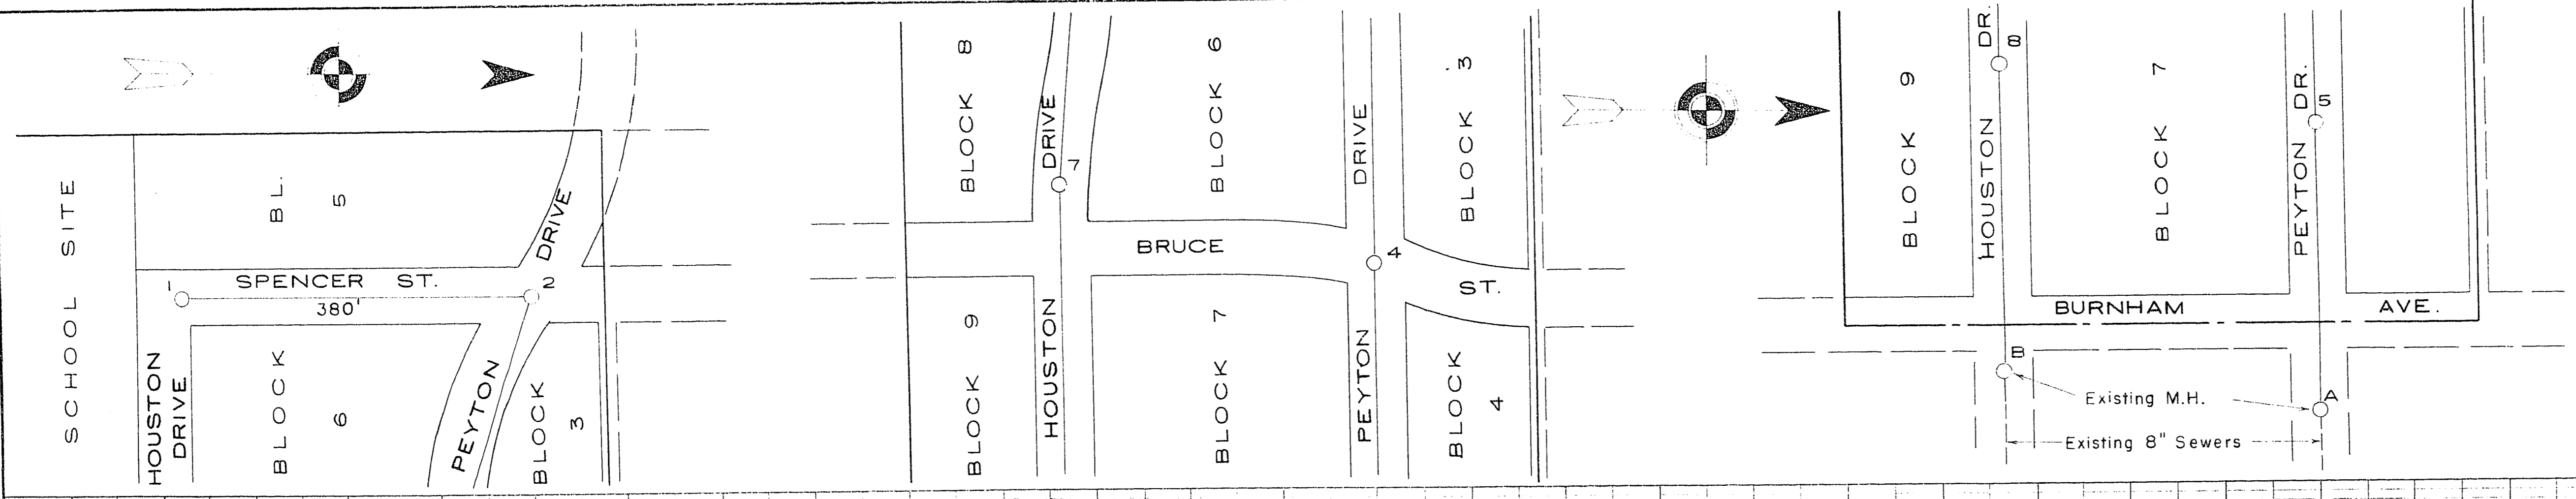

Note:
 All construction must conform to
 City of Los Vegas Specifications.
 ELEVATION DATUM: City B.M., Elev = 1894.59, Top of Fire
 Hydrant at S.E. Cor of Burnham & Franklin.

SEWER PLAN - PROFILE
 of
 CHARLESTON VILLAGE
 TRACT I

Prepared by: KARSTEN T. BRONKEN
 Consulting Engineer

SCALE: Horiz., 1" = 100'
 Vert., 1" = 10'

DATE: NOVEMBER 26, 1952

Approvals:

C-3-35