

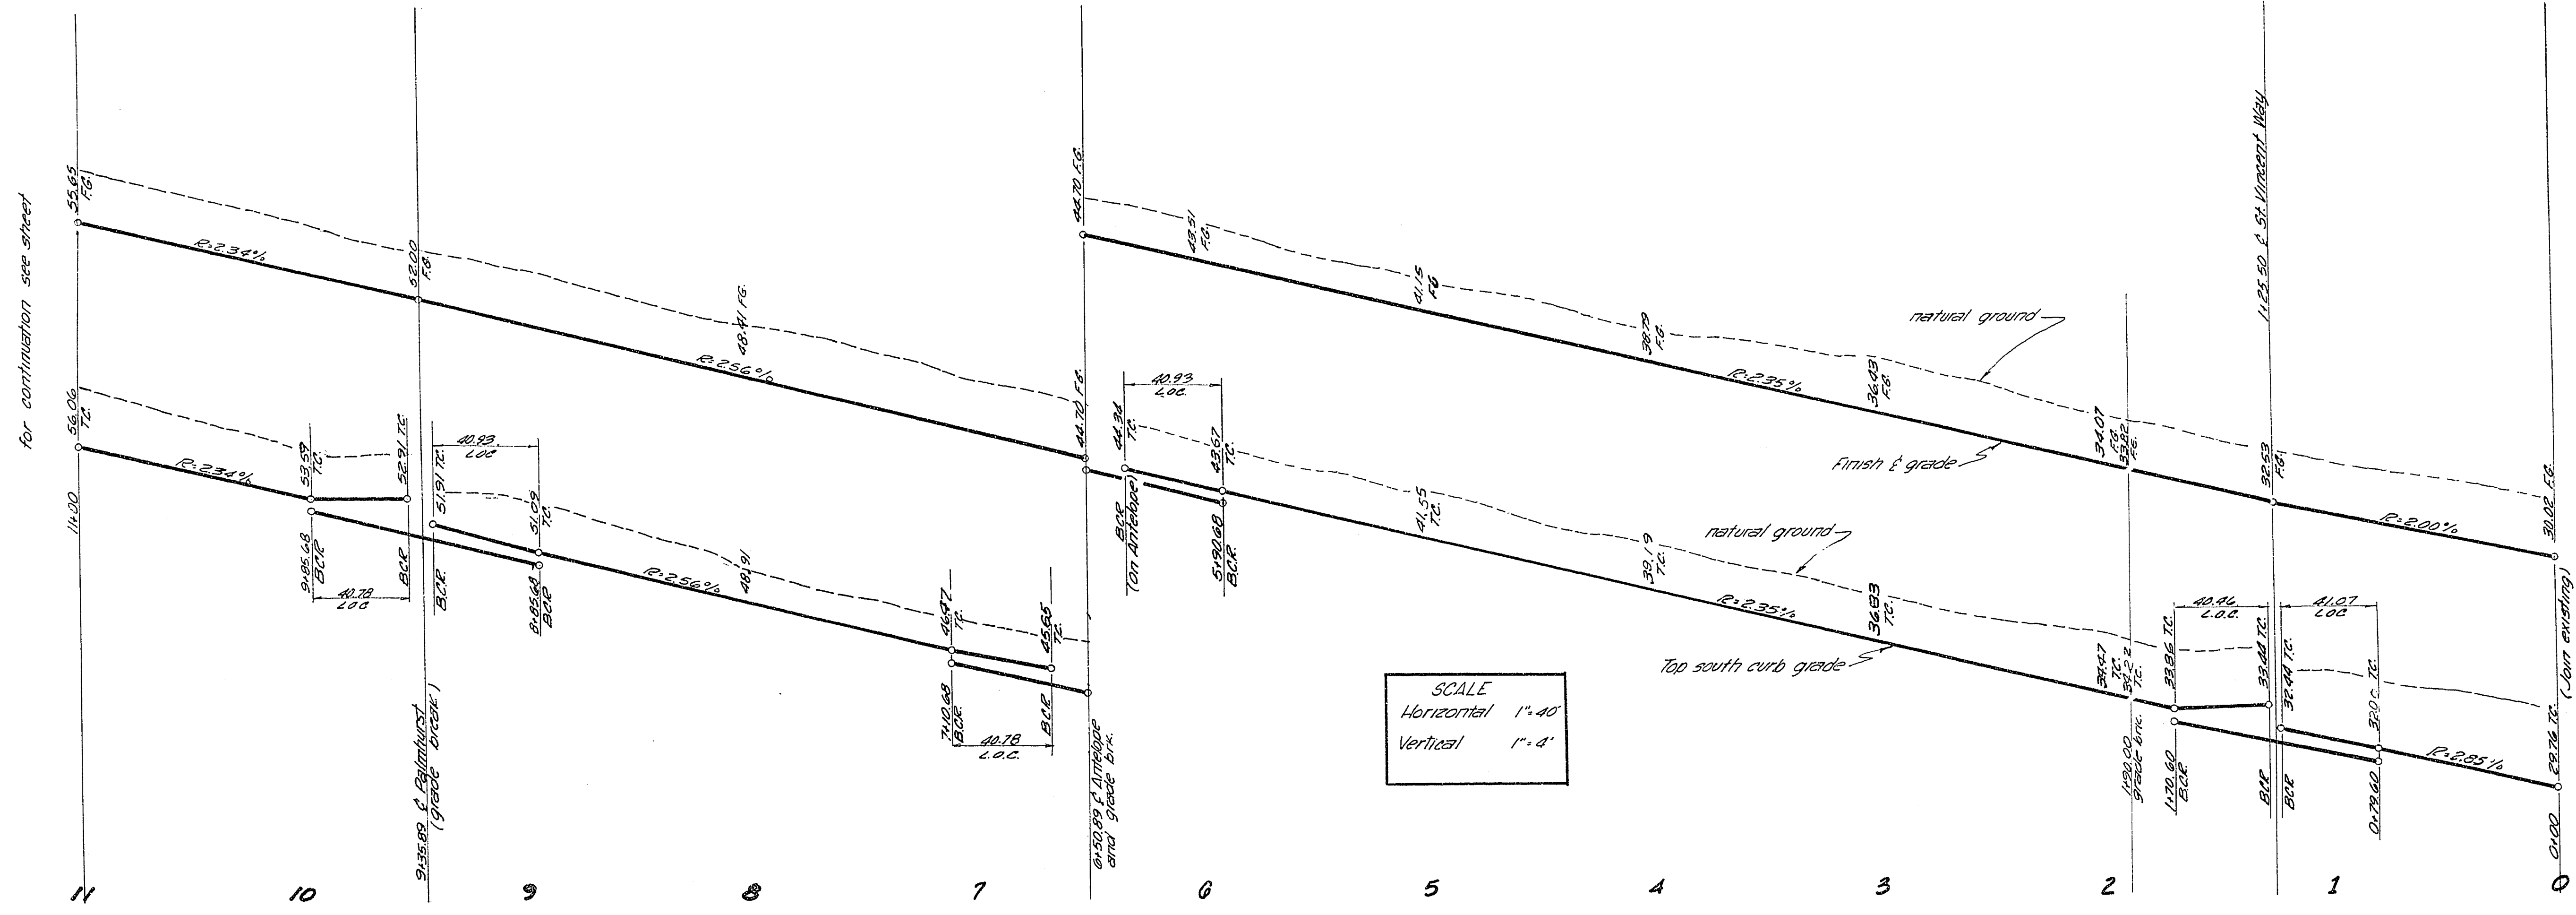


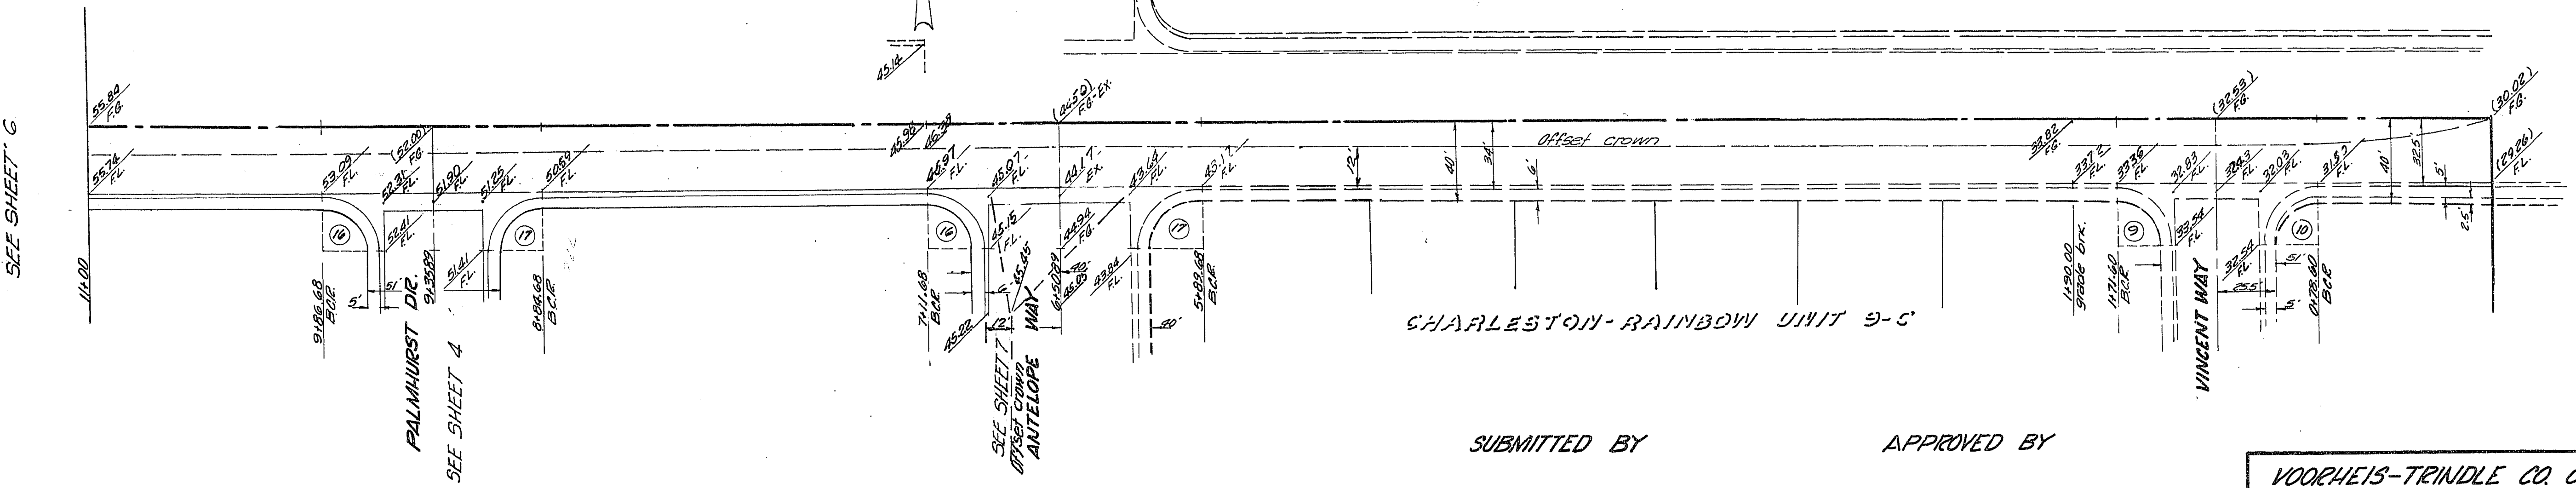

SCALE
Horizontal 1"=40'
Vertical 1"=4'

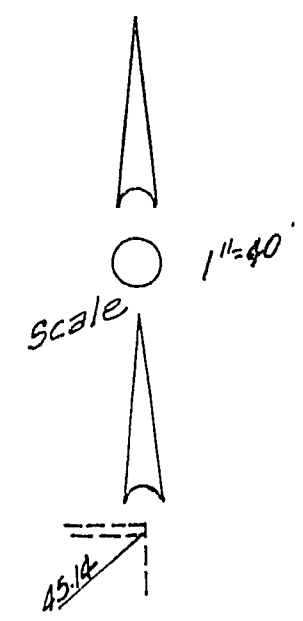

CURVE DATA

No.	BCR	Δ	L	T
9	26.00	89°29'12"	40.46	25.78
10	26.00	90°30'42"	41.07	26.22
16	26.00	85°47'41"	40.78	25.91
17	26.00	90°12'09"	40.23	26.09

SUBMITTED BY

James J. Trindle
RCE #1414 date 4-22-70

APPROVED BY

James J. Trindle
Las Vegas City Engineer date 7-21-70

J. D. Becken
City of Las Vegas Field Engineer date 7-8-70

VOORHEIS-TRINDLE CO. OF NEVADA 2209 Paradise Road Las Vegas, Nevada		Sheet 3 of 14
STREET PLAN & PROFILE CHARLESTON RAINBOW UNIT 9-A ALTA DRIVE		
<i>James J. Trindle</i> 4/22/70 James J. Trindle		

181/13/70