


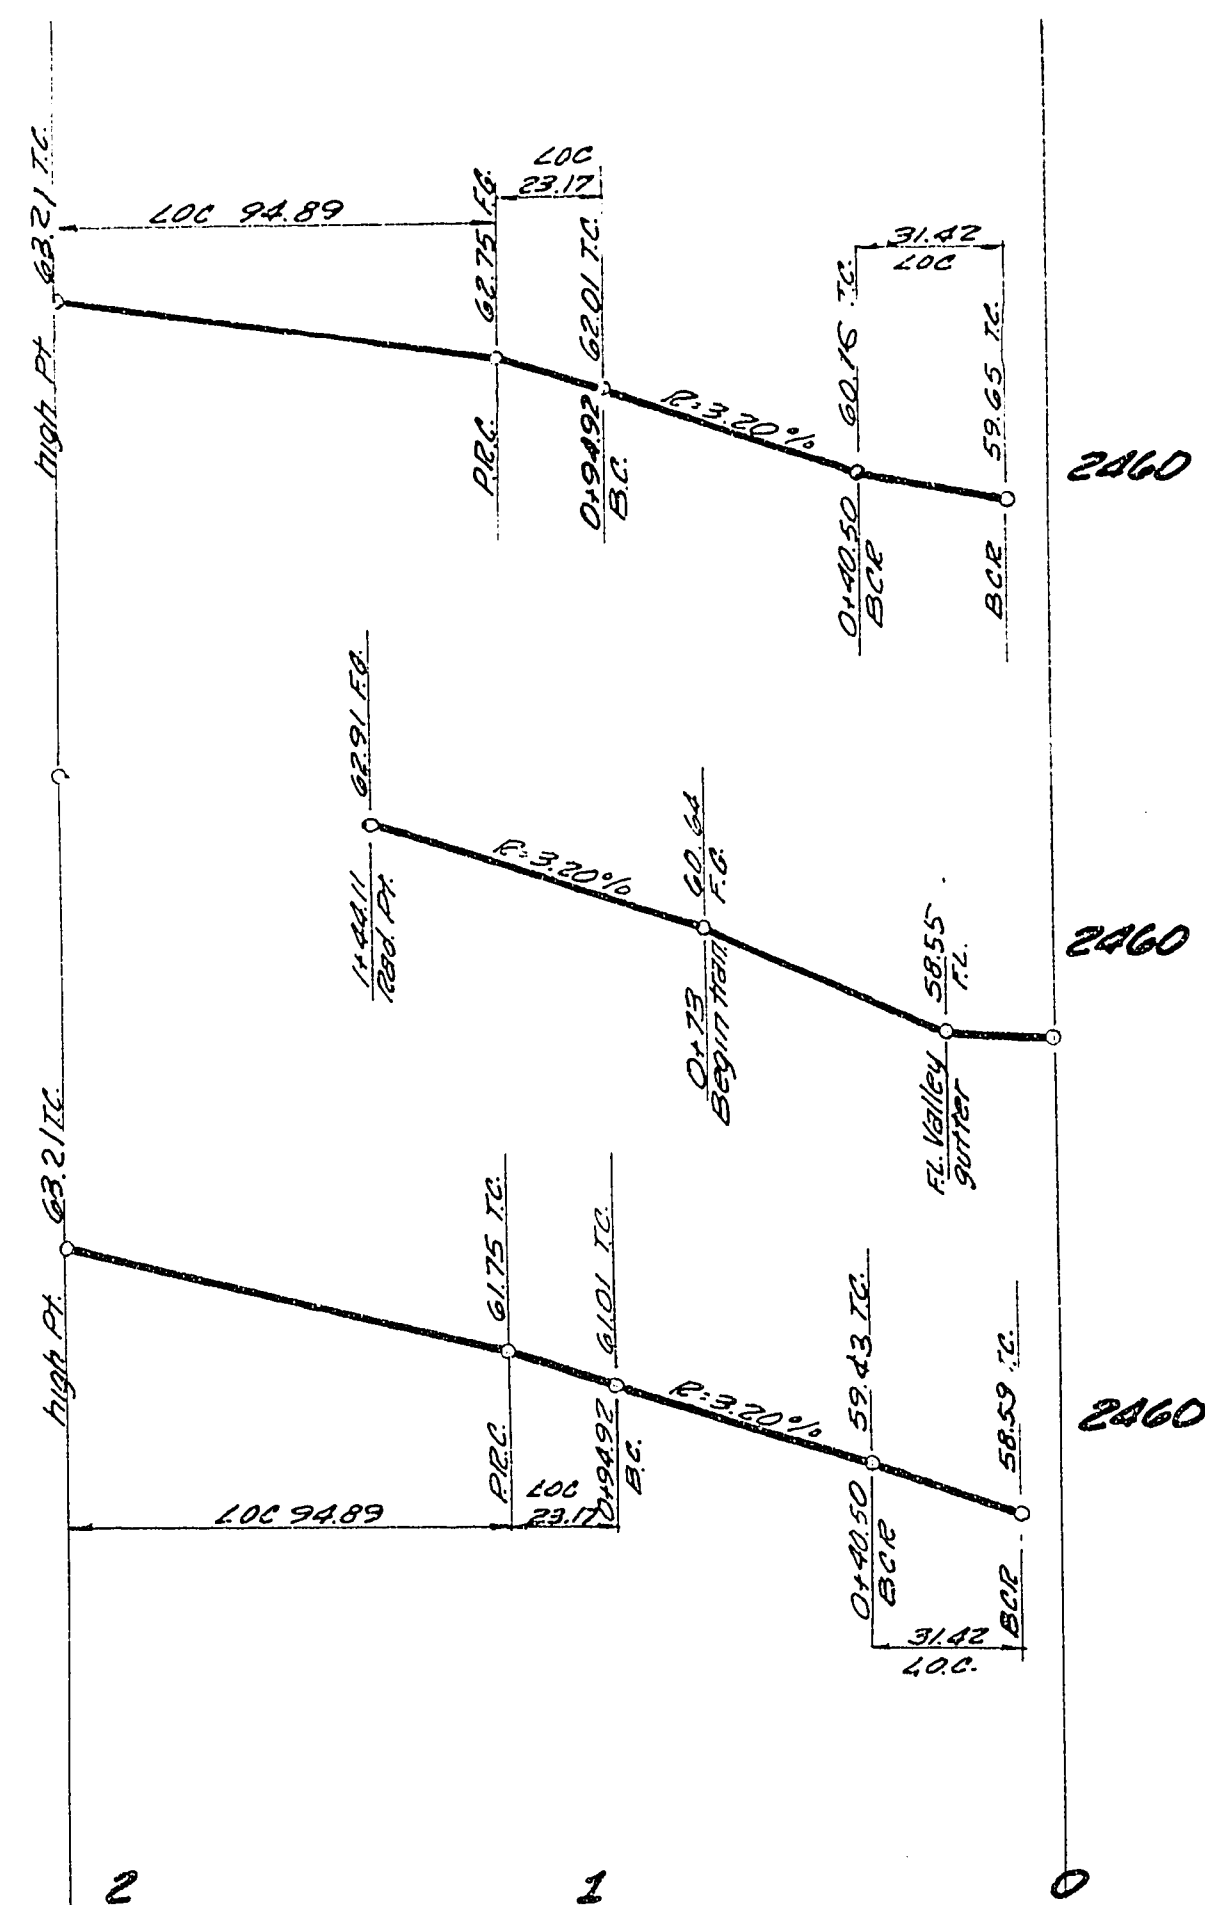


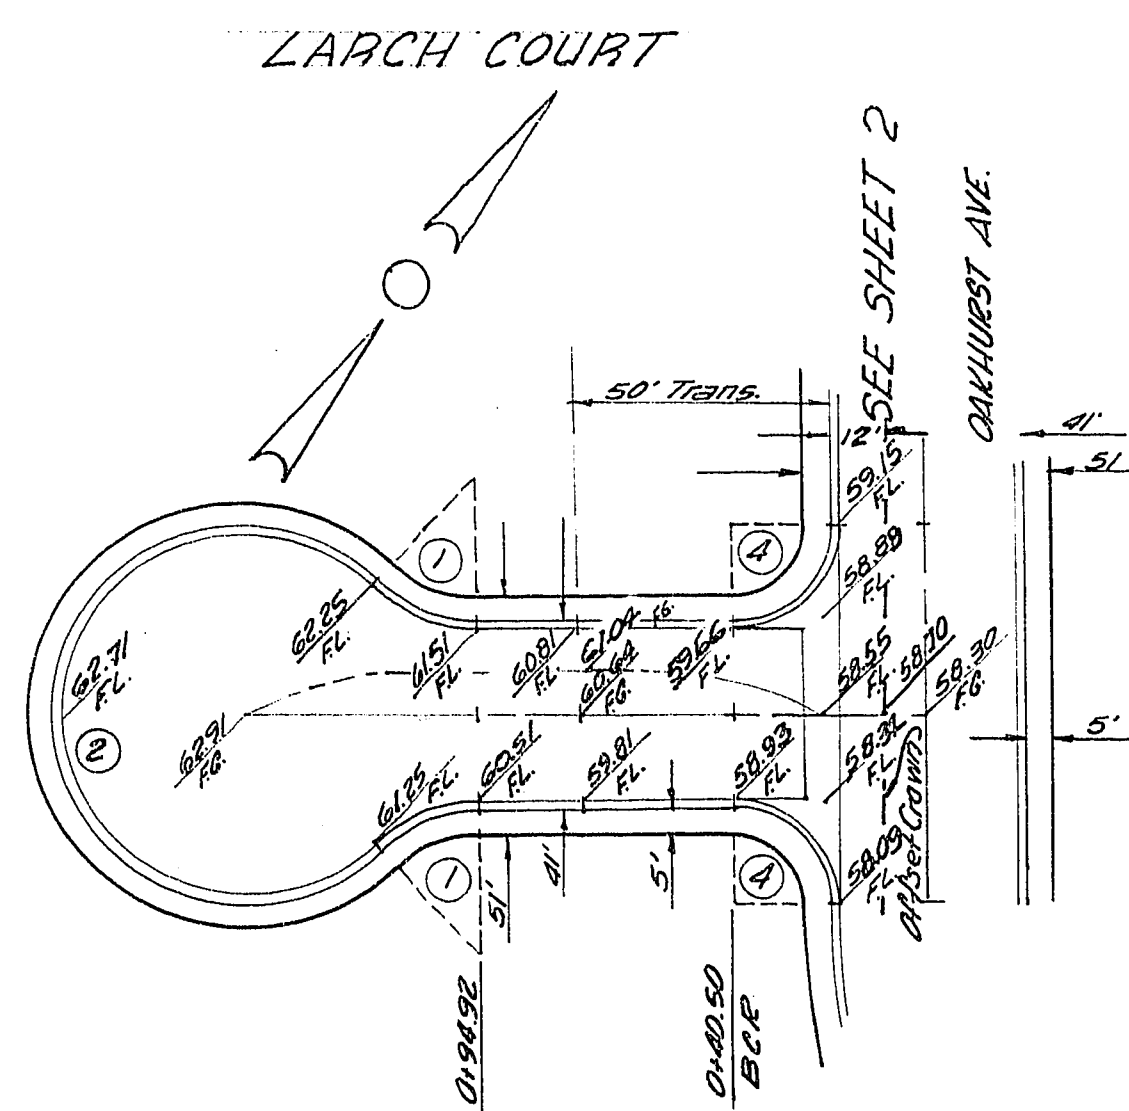

SCALE
Horizontal 1"=40'
Vertical 1"=4'

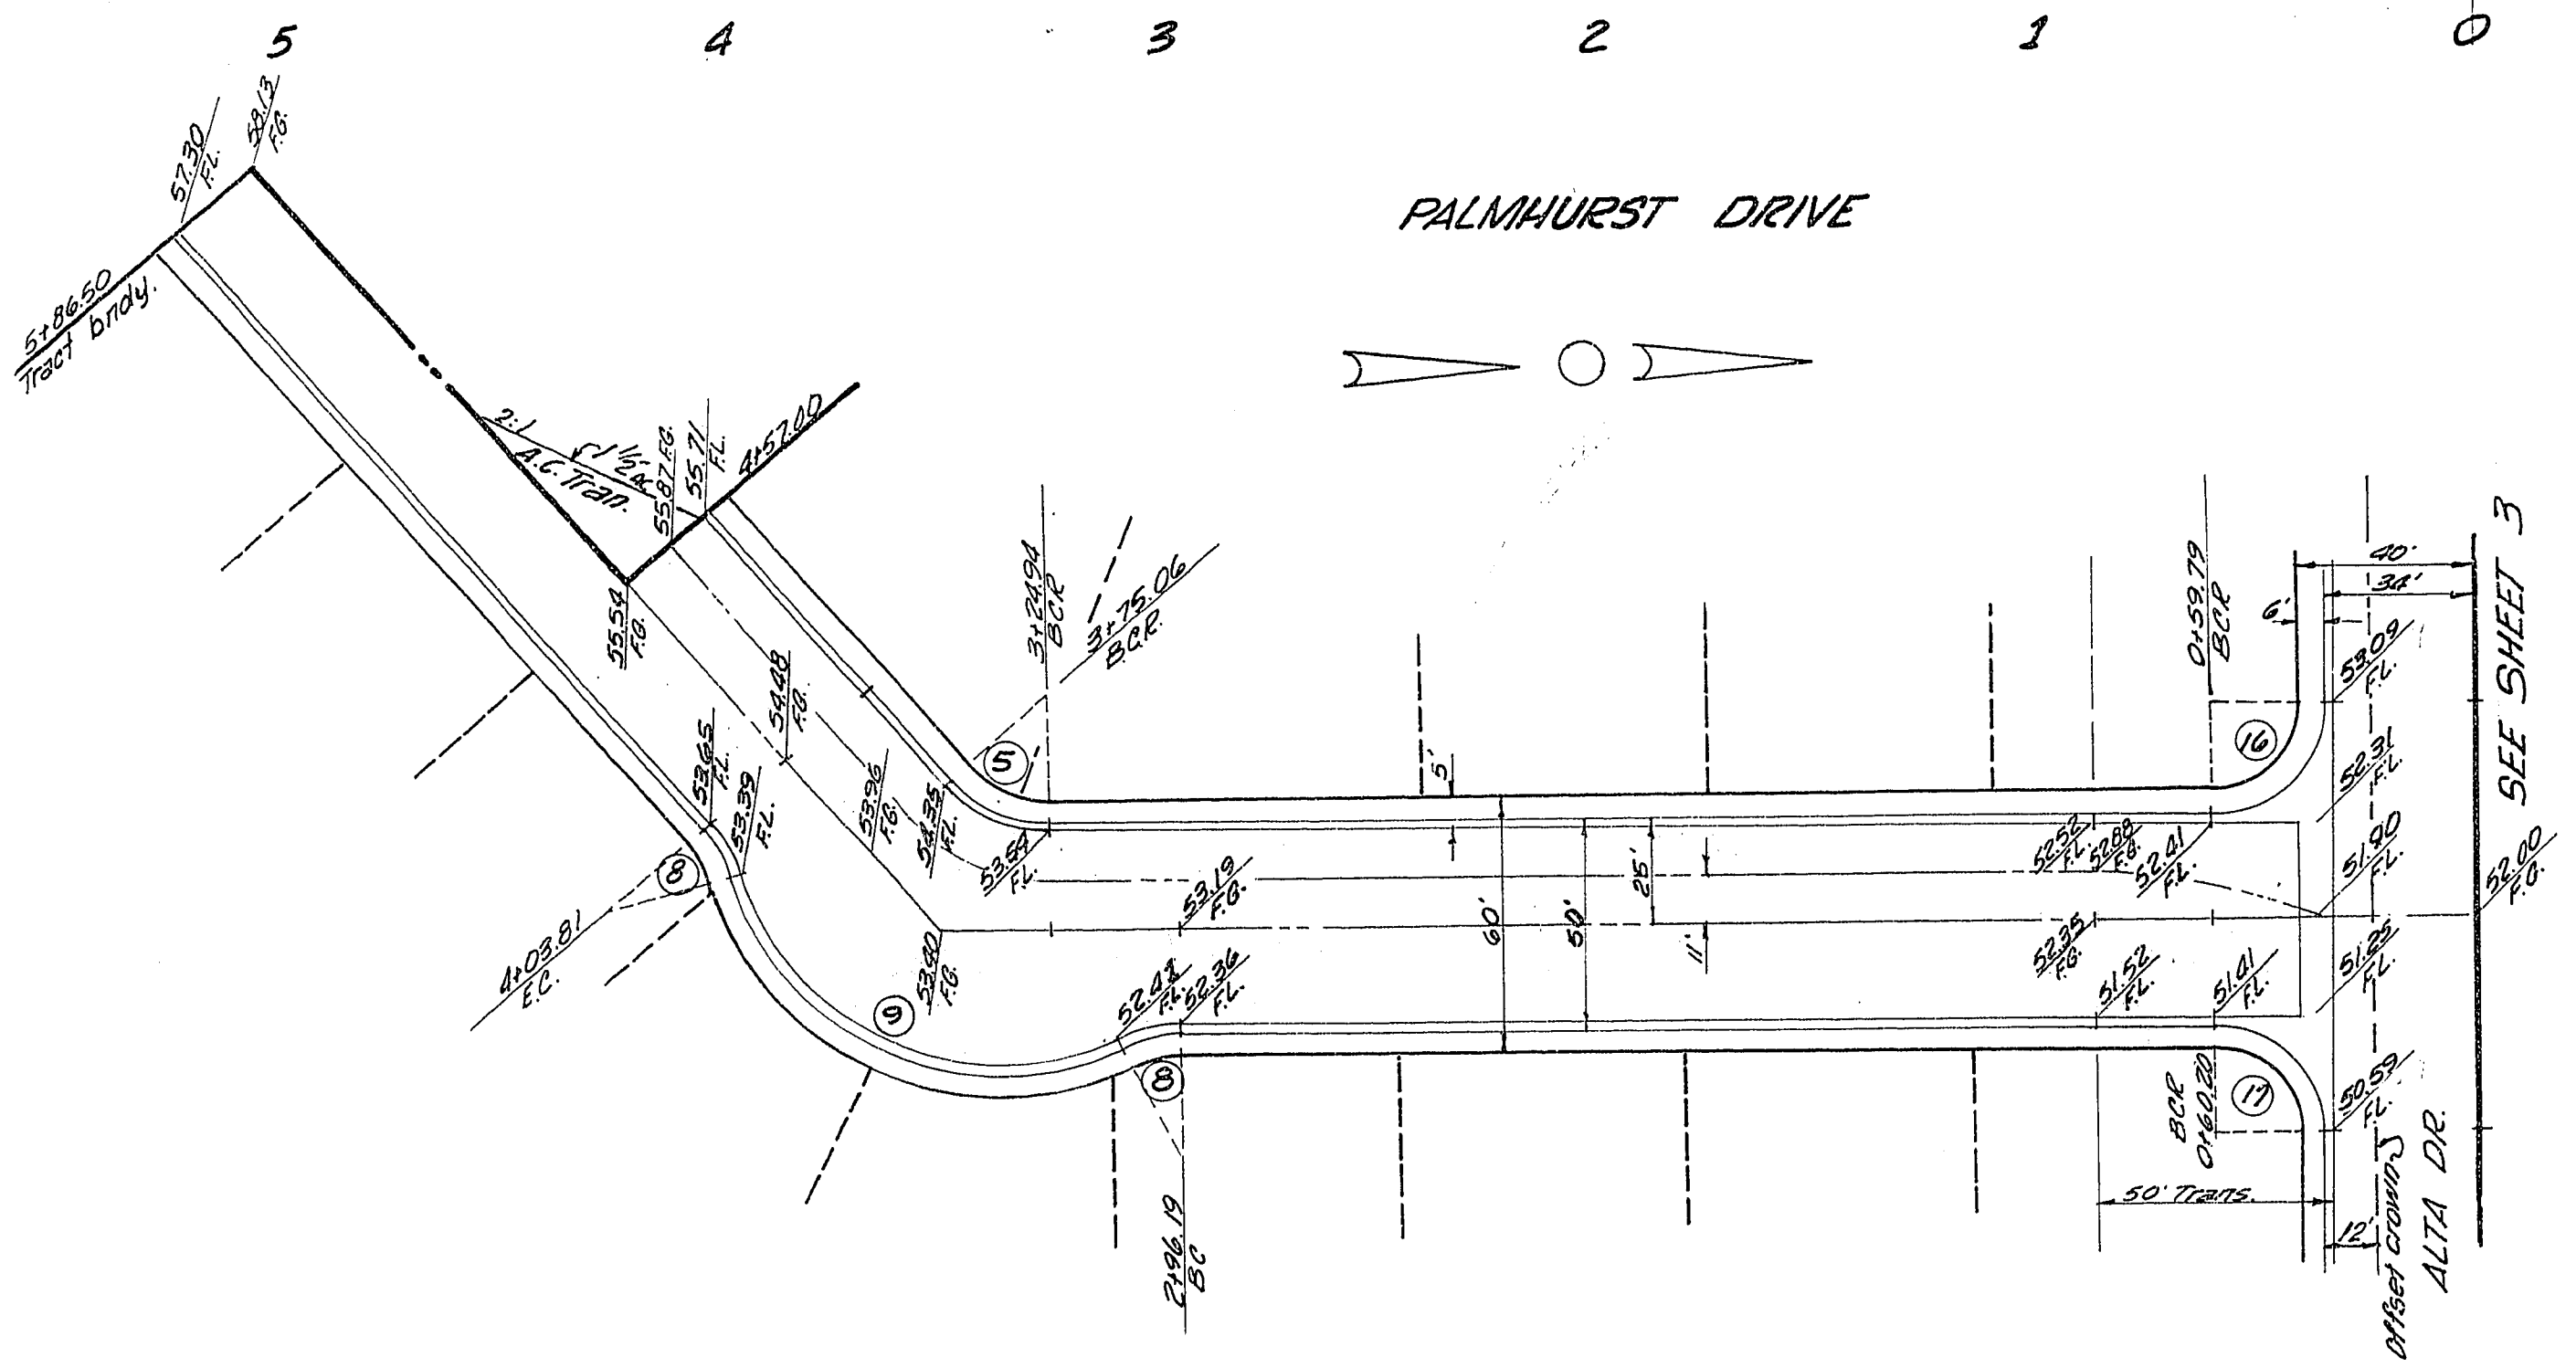

CURVE DATA				
No.	BVC	Δ	L	T
1	30.00	44° 14' 57"	23.17	12.20
2	40.50	26° 29' 54"	189.79	00
4	20.00	90° 00' 00"	31.42	20.00
5	30.00	48° 59' 23"	25.65	13.67
8	30.00	25° 16' 37"	13.23	6.73
9	60.00	59° 32' 37"	111.19	75.64
10	25.00	89° 47' 51"	40.75	25.91
17	25.00	90° 12' 09"	40.23	26.09

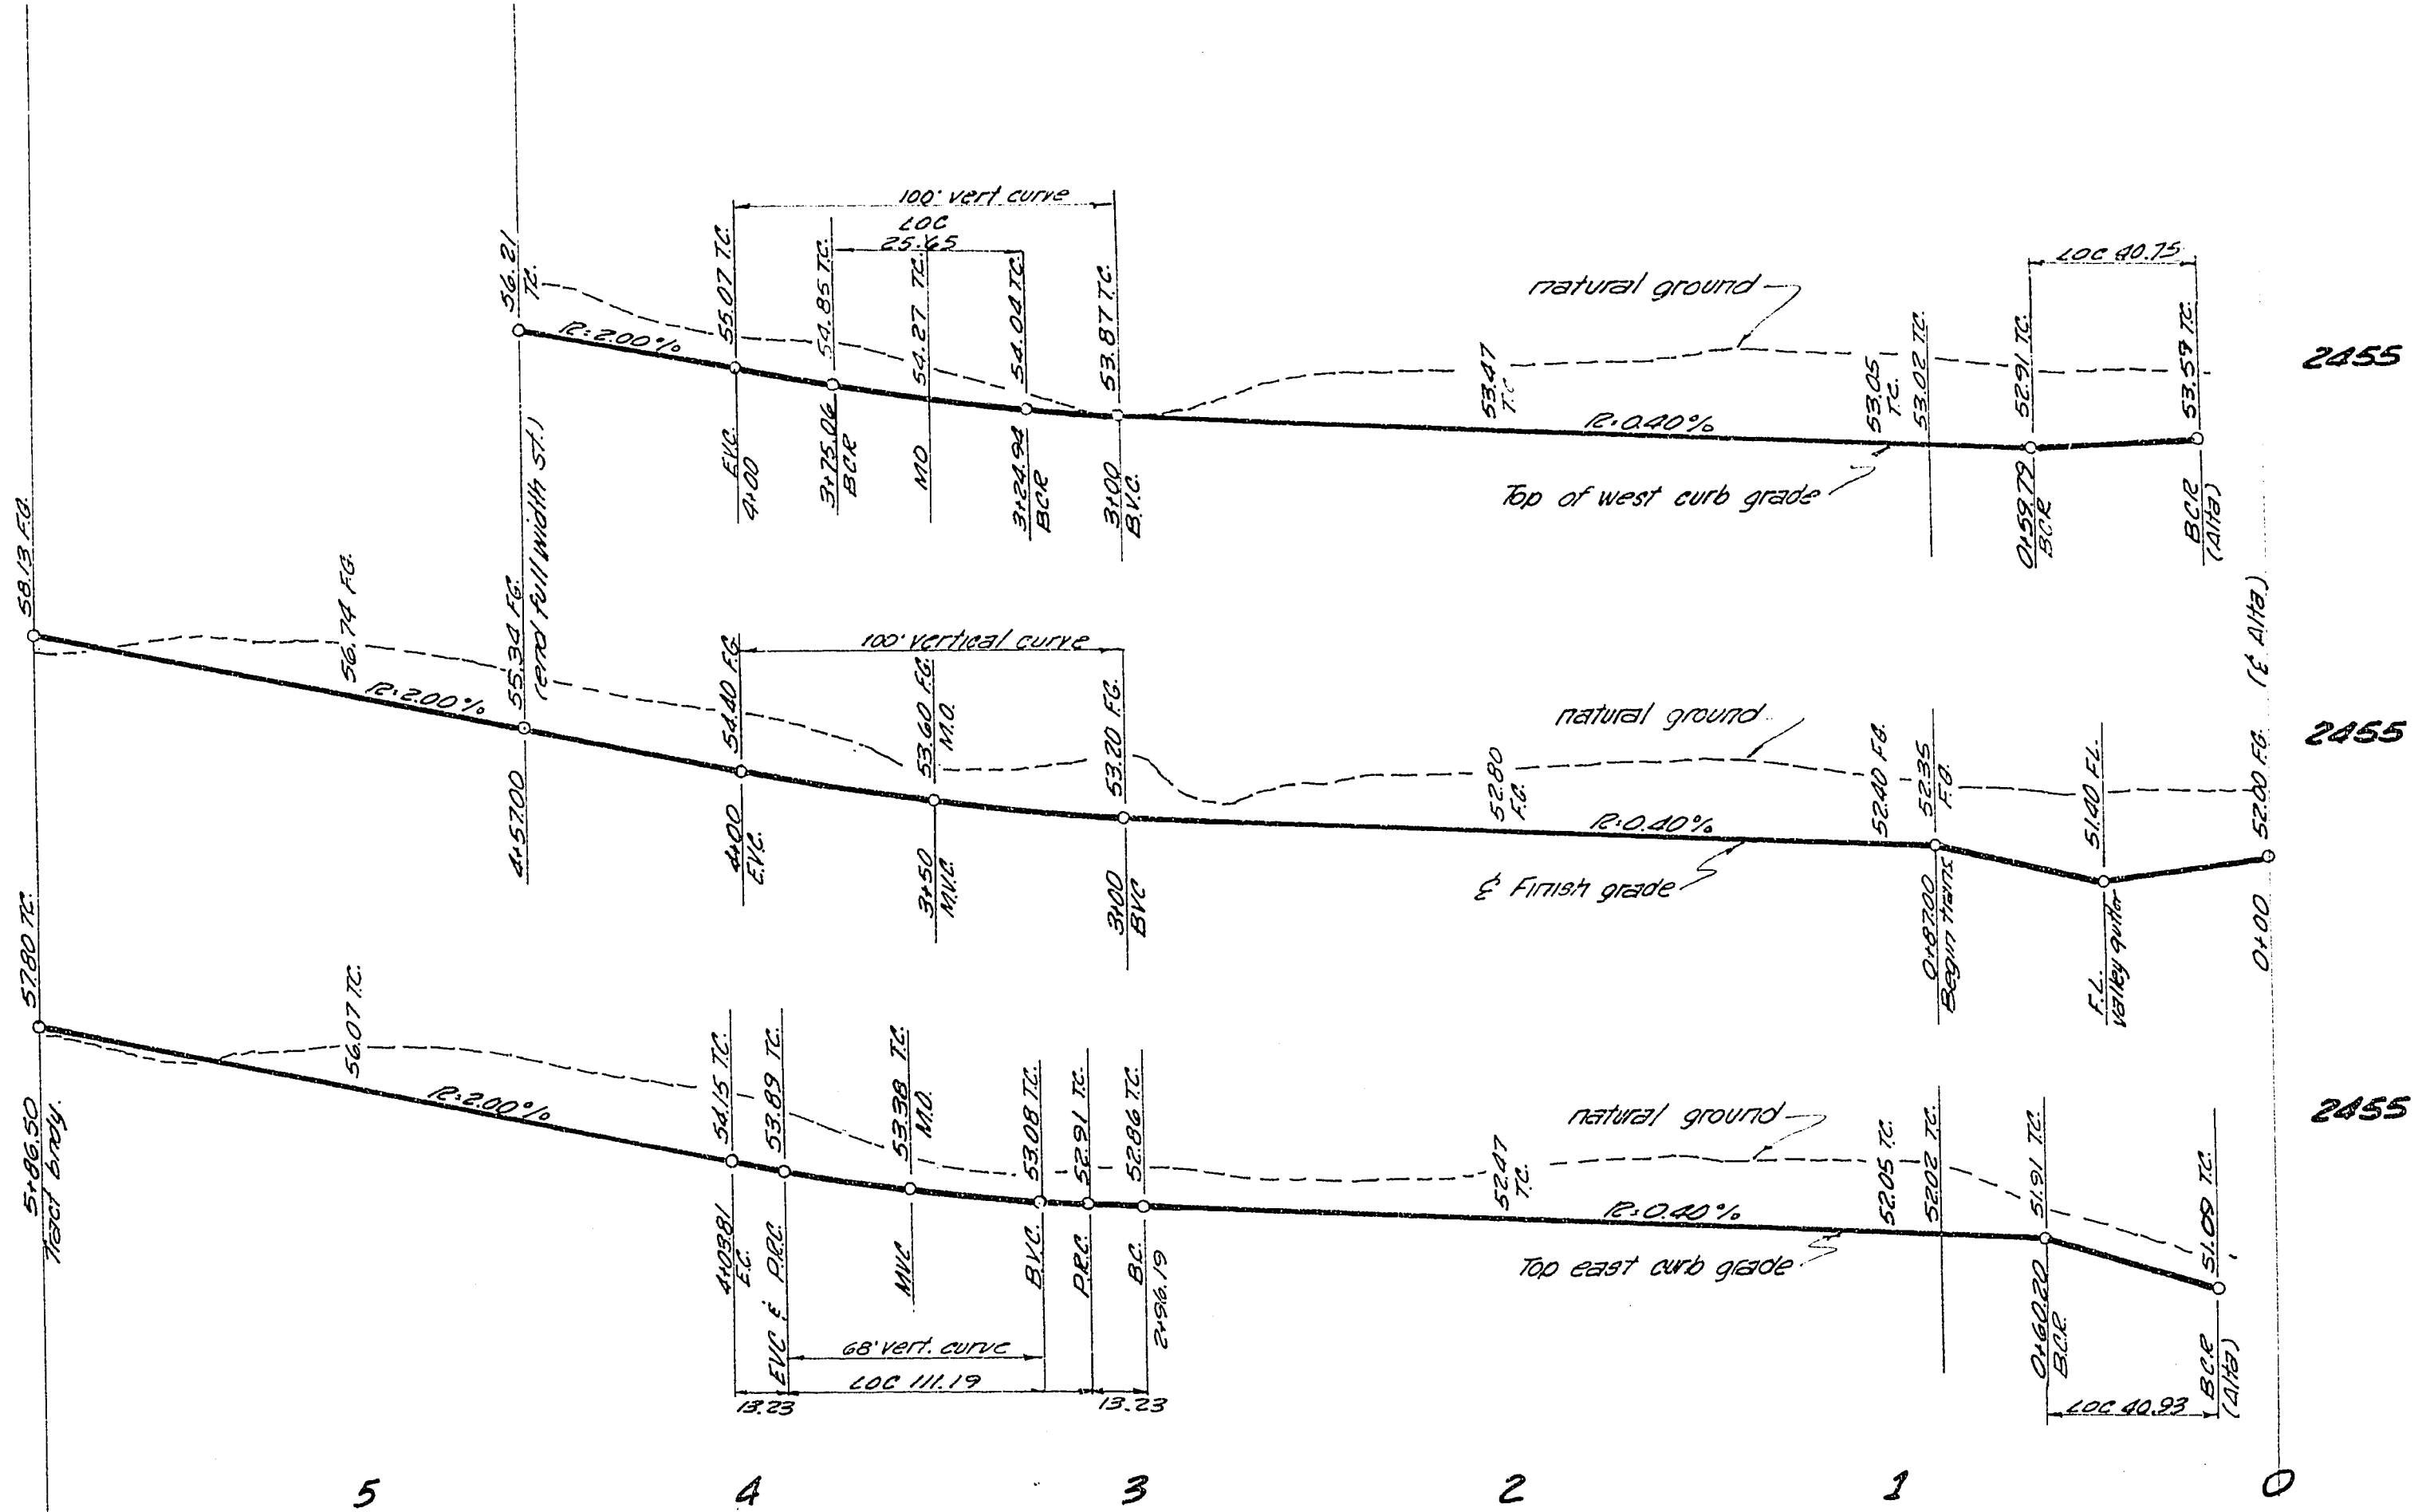

APPROVED BY

[Signature] 7-21-70
Las Vegas City Engineer date

[Signature] 7-8-70
City of Las Vegas Field Engineer date

VTN nevada 2209 Paradise Rd. Las Vegas, Nevada	
STREET PLAN & PROFILE CHARLESTON RAINBOW UNIT 9-A LARCH CT. - PALMHURST DR.	
Submitted by: <i>[Signature]</i> James J. Trindle RCE 1944	Date: 4/24/70
Sheet 4 of 14	