




SCALE
Horizontal 1"=40'
Vertical 1"=4'

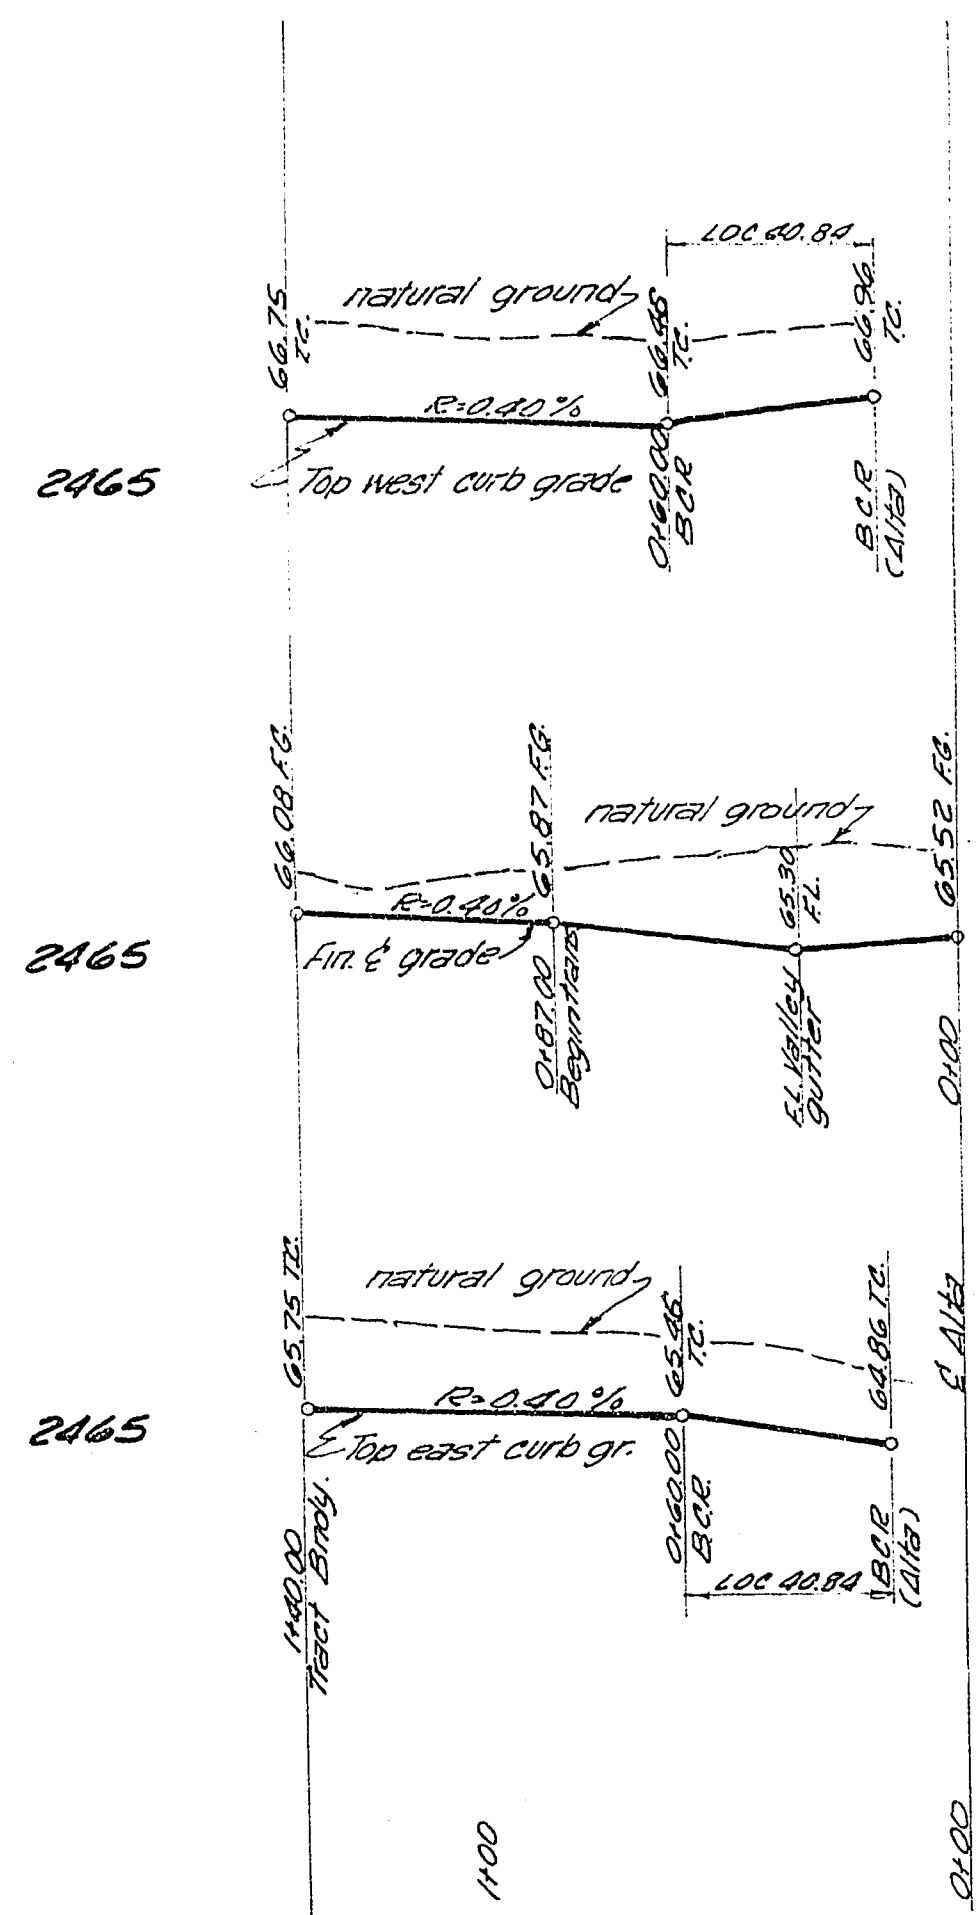



GREENHURST RD.

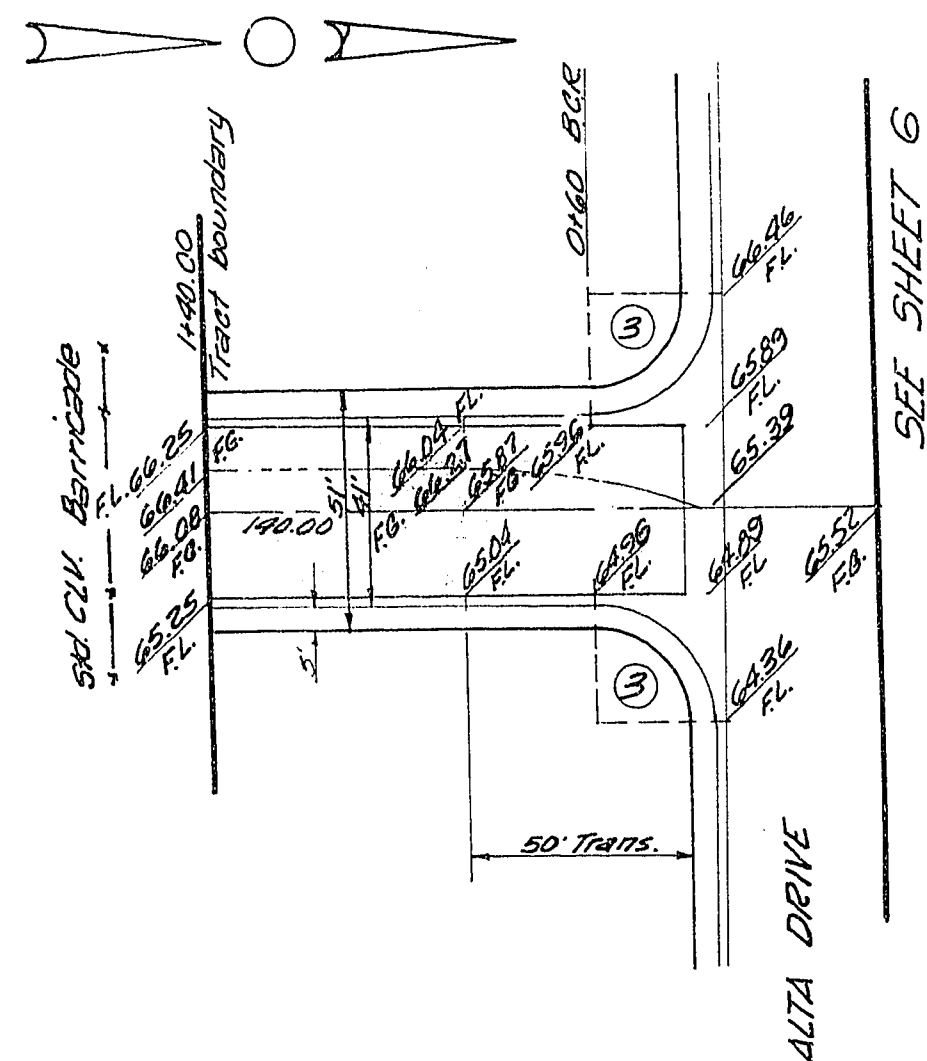


No.	Δ	BCR	L	T
1	44°14'57"	30.00	23.17	12.80
2	268°29'54"	40.50	189.79	0.00
3	90°00'00"	26.00	40.84	26.00
4	90°00'00"	20.00	31.42	20.00
5	48°59'23"	30.00	25.65	13.07
6	26°34'17"	30.00	13.90	7.09
7	102°11'57"	55.00	98.11	68.16

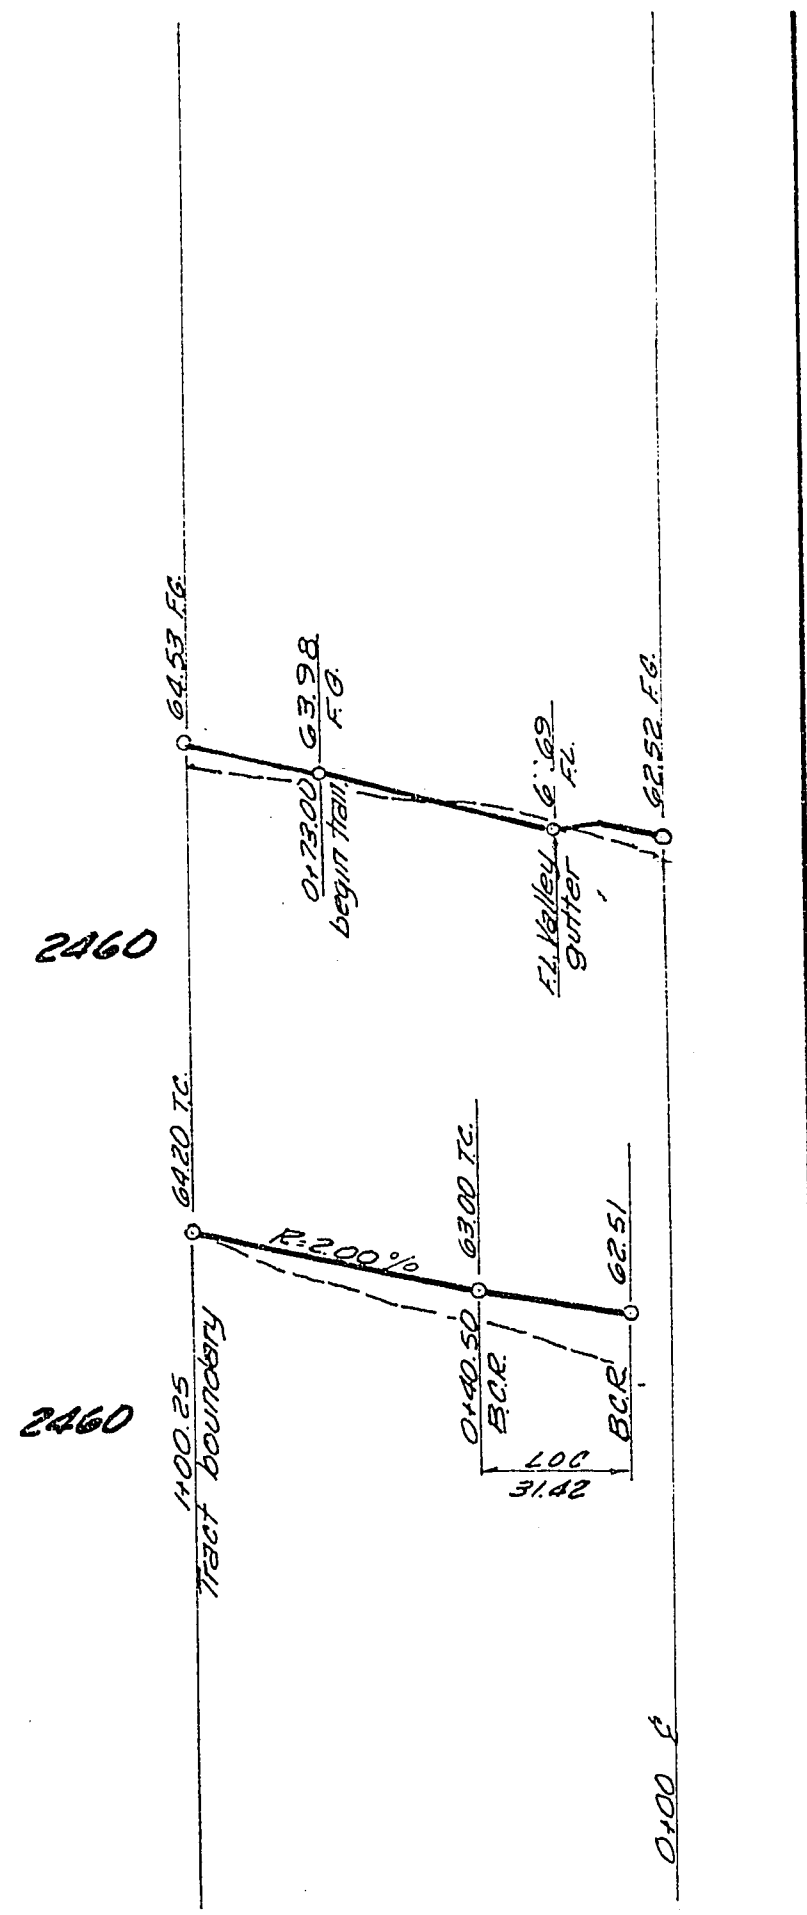

HEMLOCK CIR.

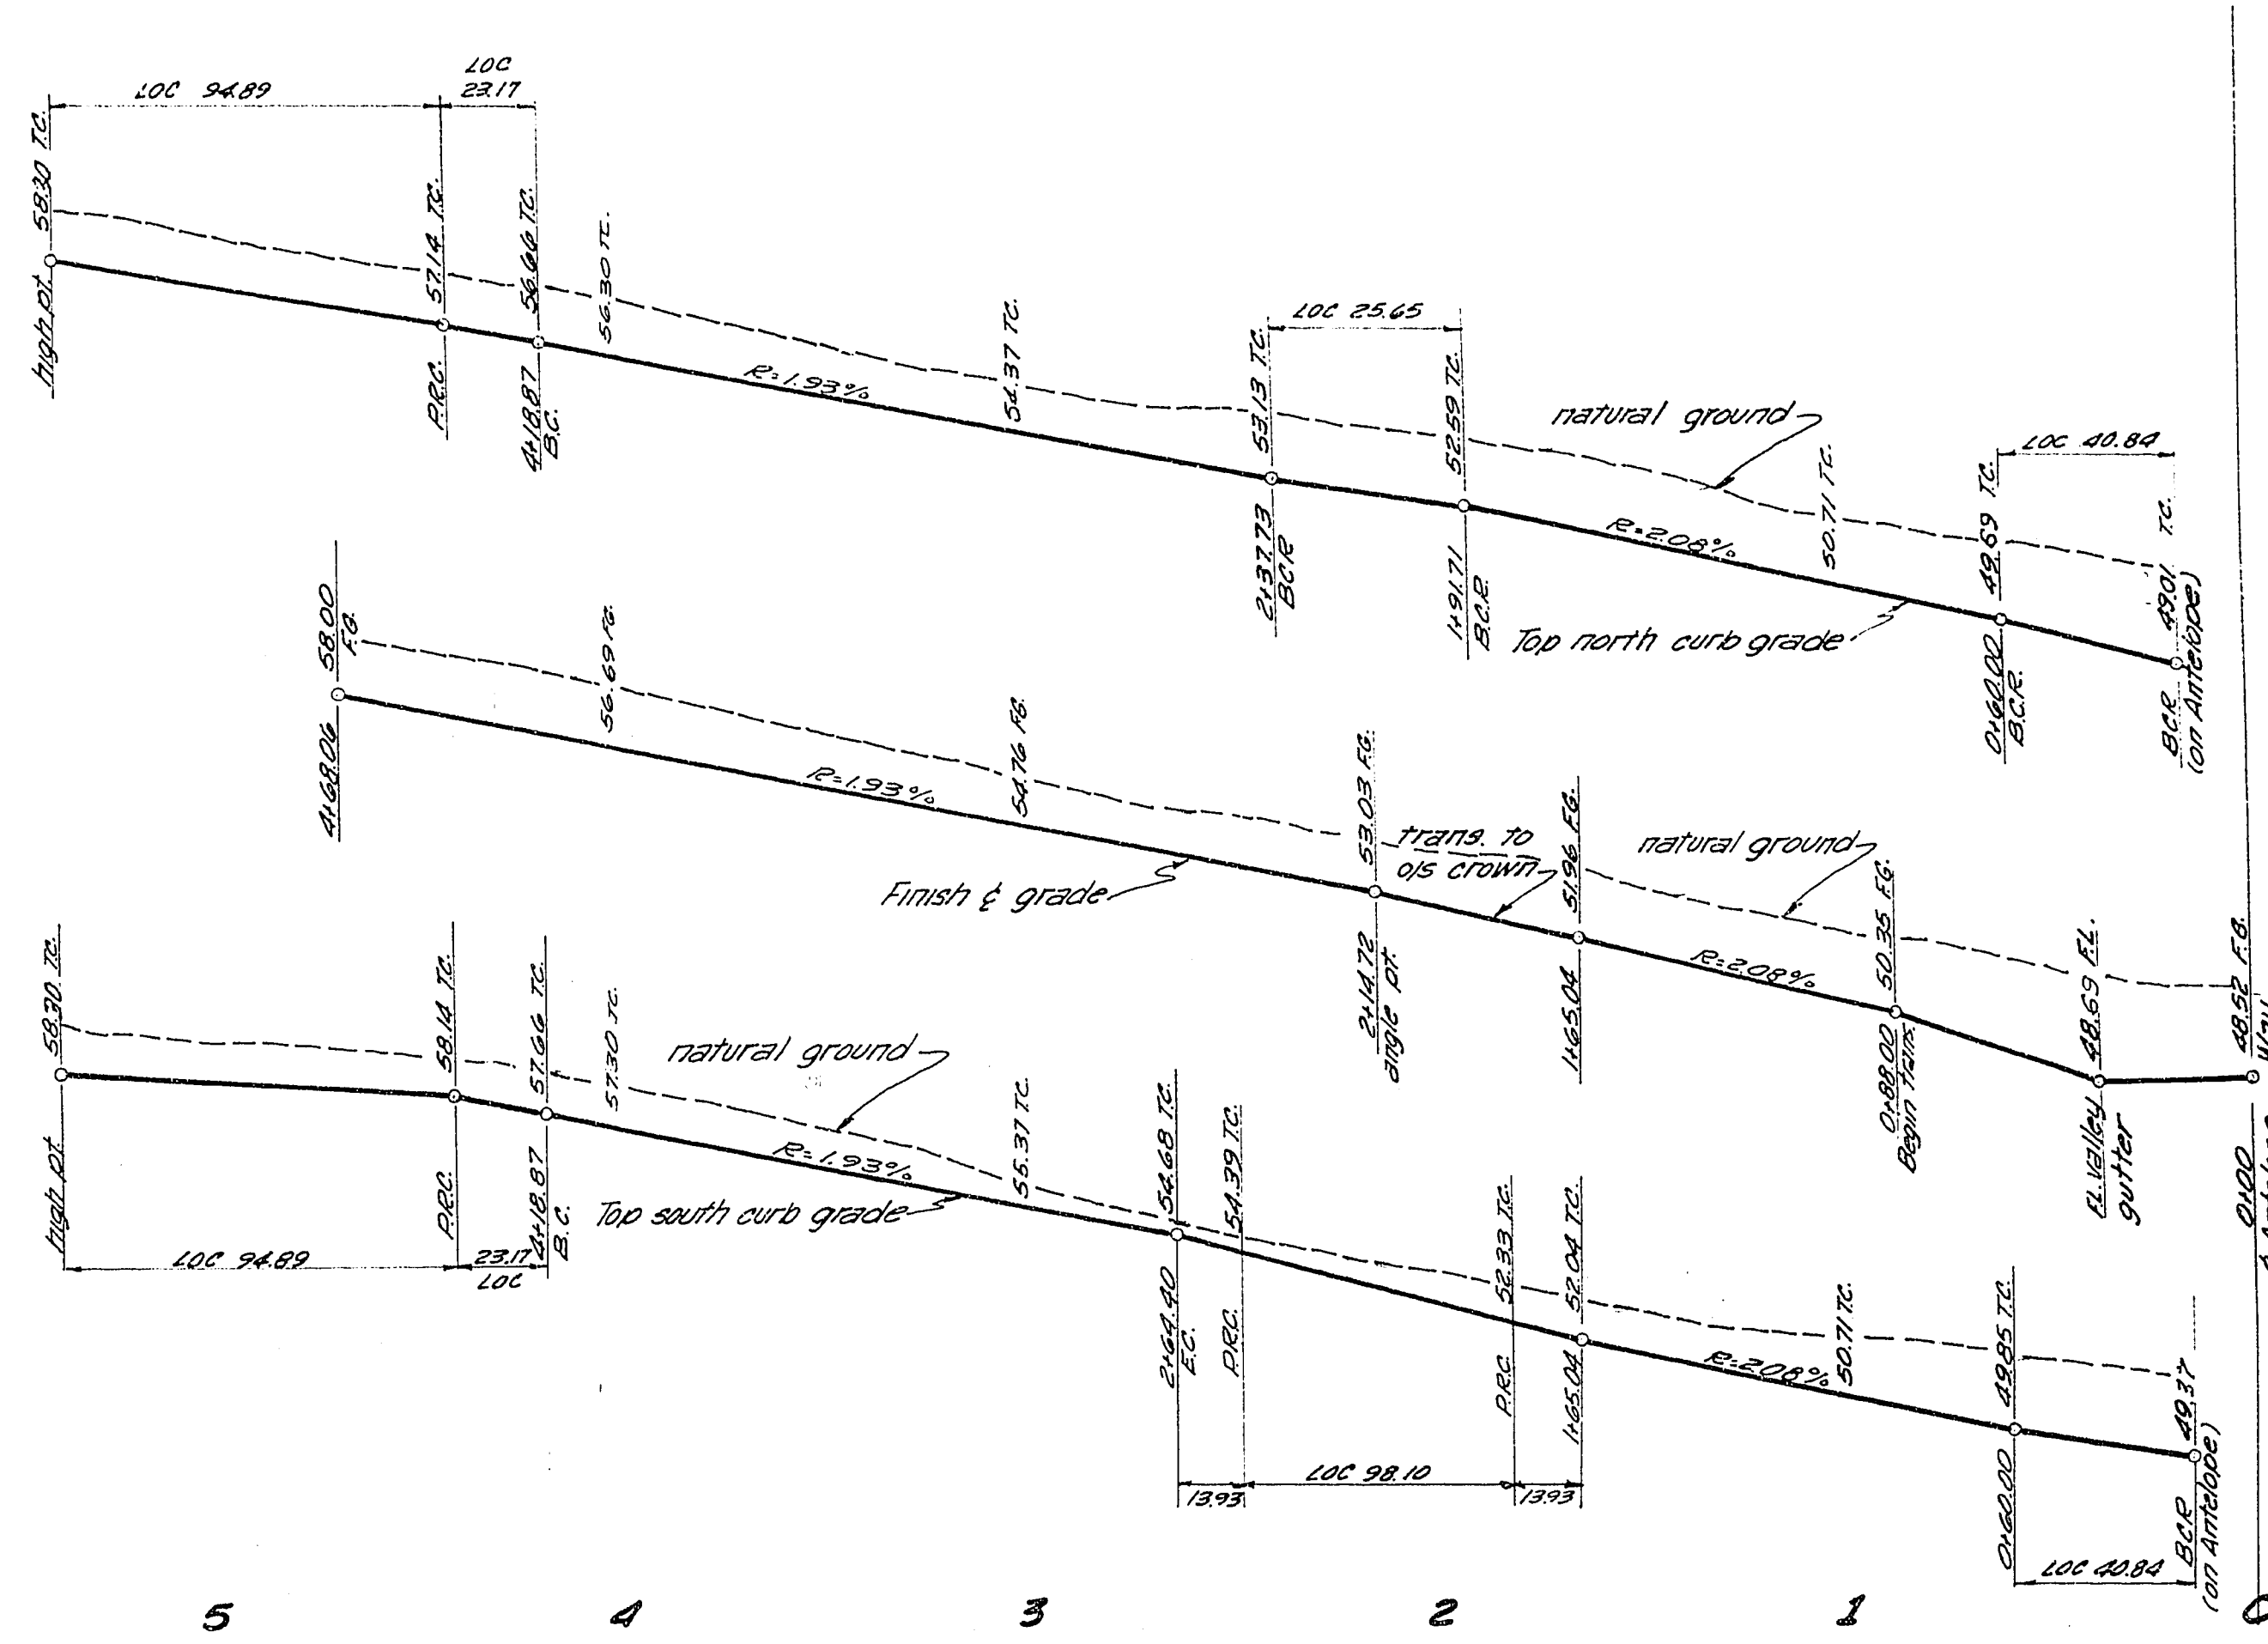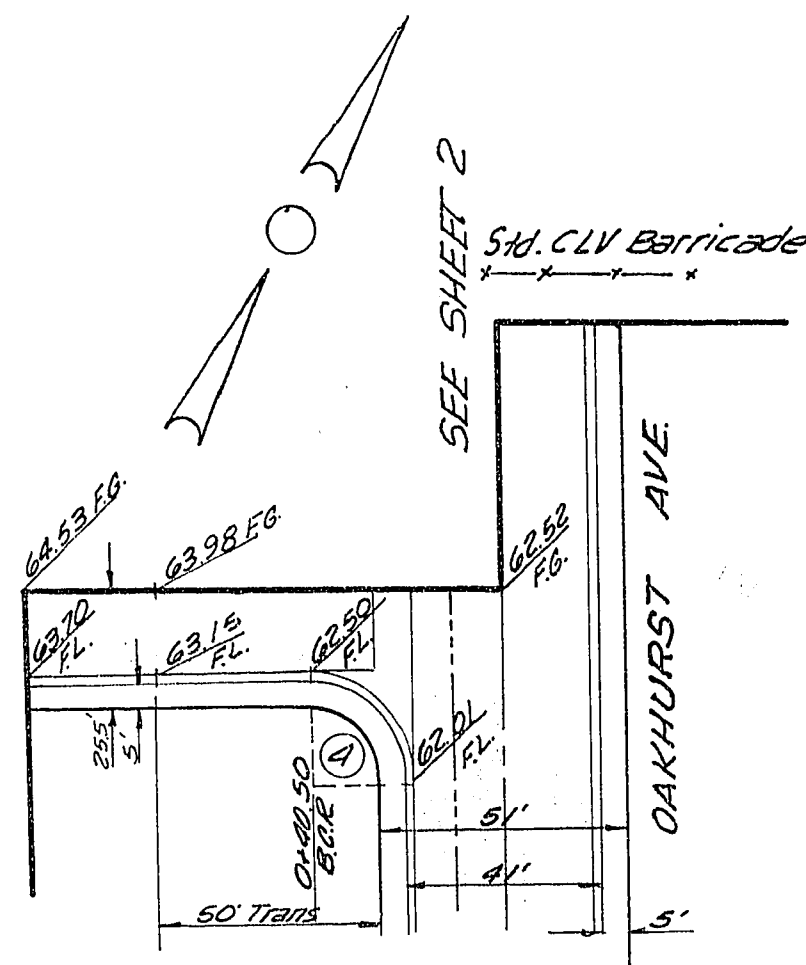

OAKLAND CIRCLE

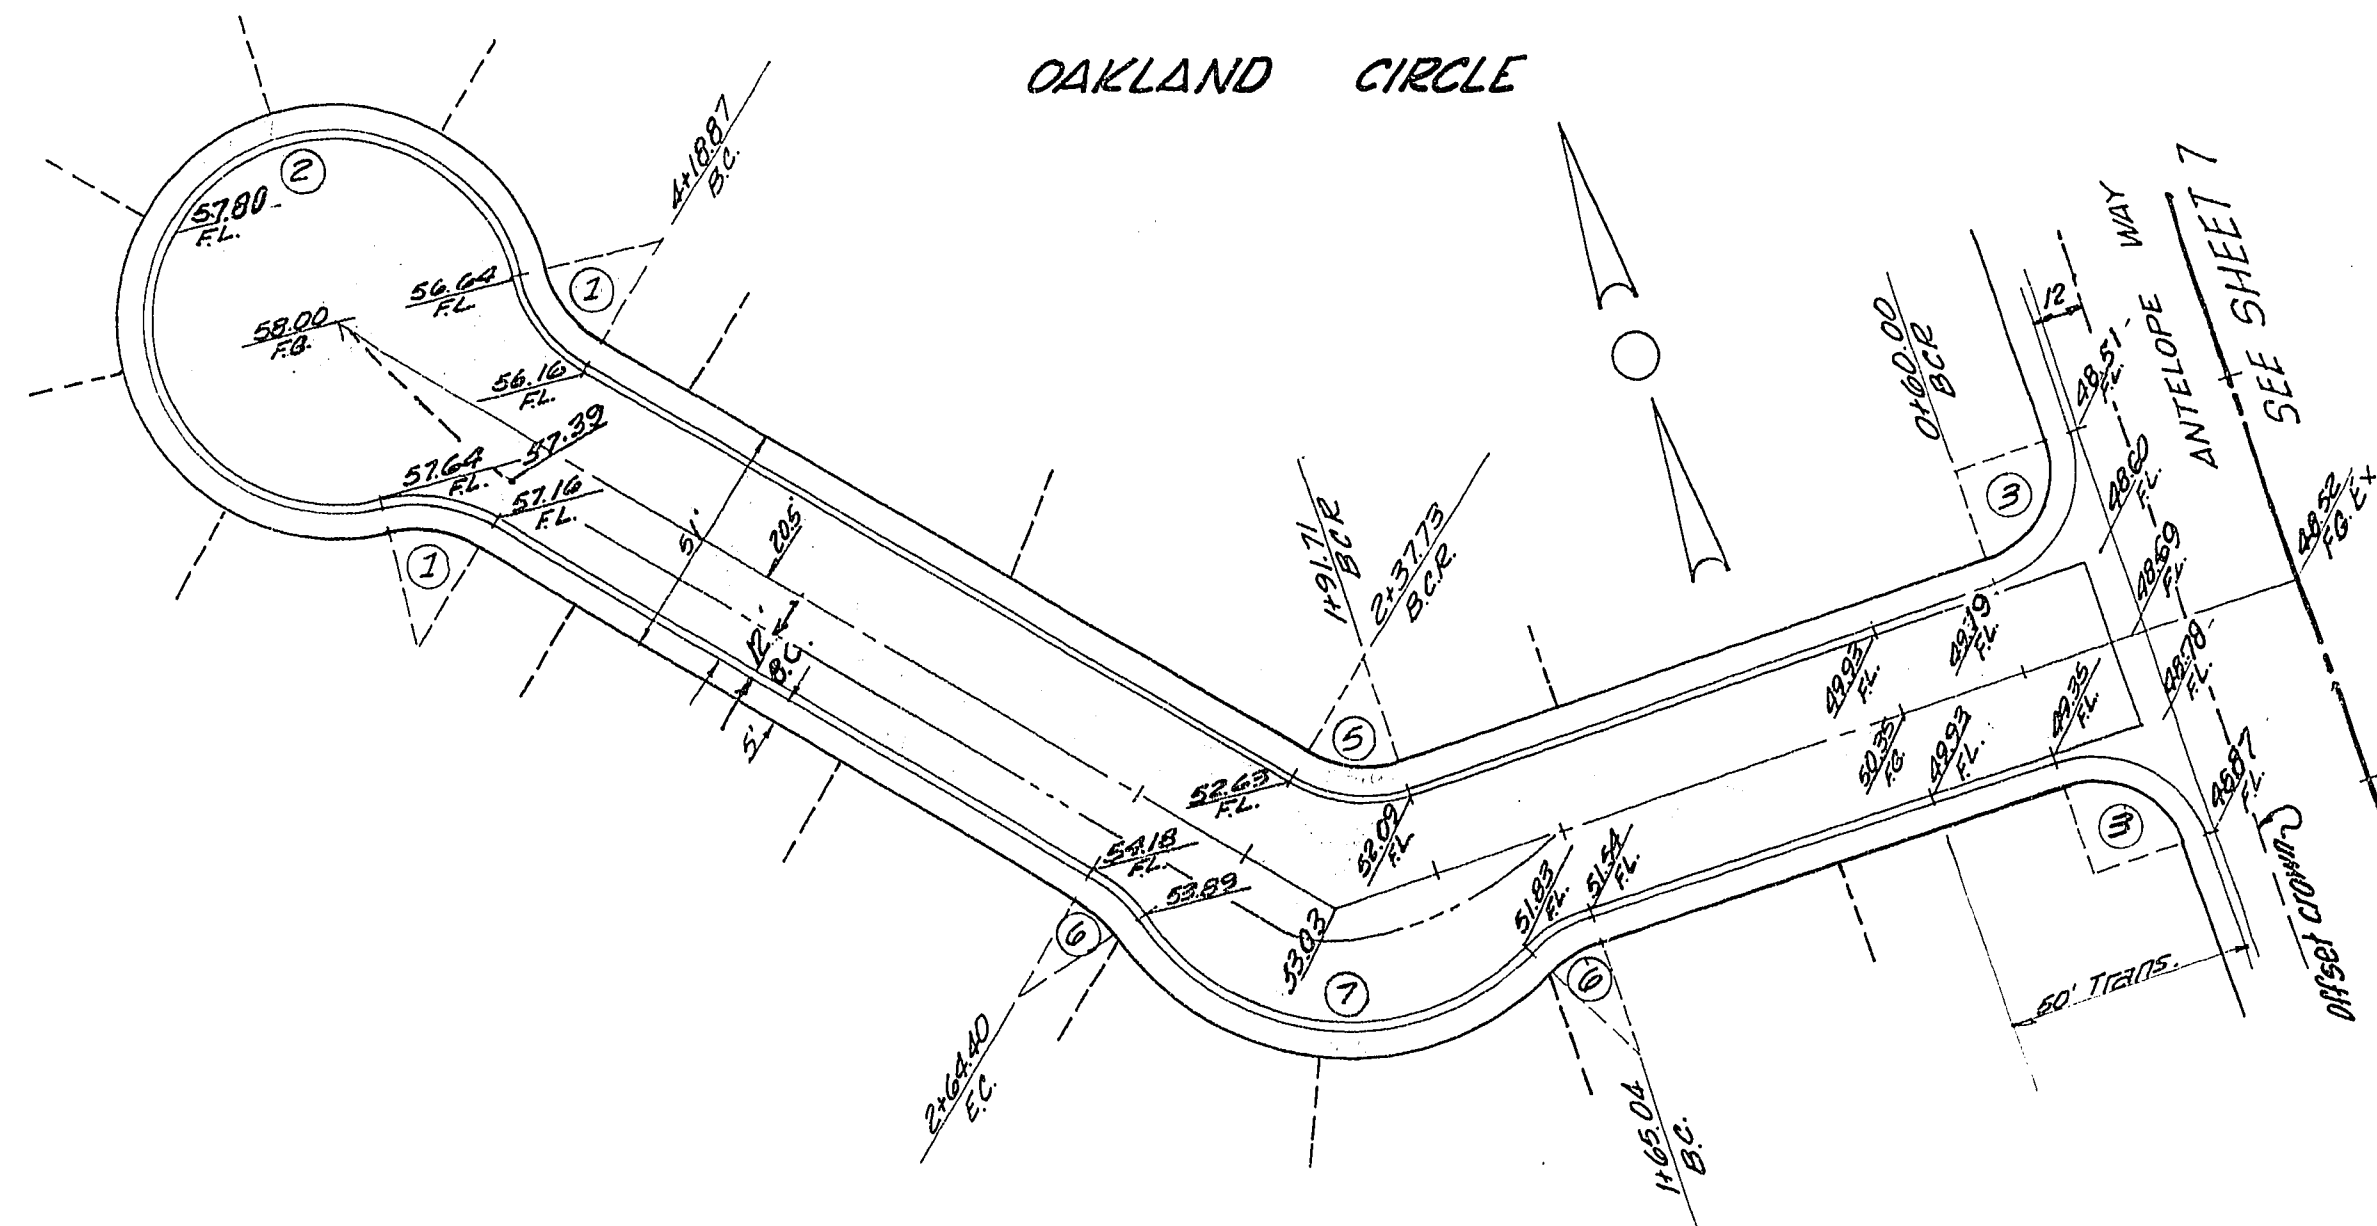

APPROVED BY:

P. J. Sinner 7-21-70
Las Vegas City Engineer date

J. O. Becker 7-8-70
City of Las Vegas Field Engineer date

W. J. 7/12/70

VTM nevada 2209 Paradise Rd. Las Vegas, Nevada		Sheet 5 of 14
CHARLESTON RAINBOW UNIT 9-A STREET PLAN & PROFILE GREENHURST ROAD, OAKHURST CIR.		
<i>James J. Trindle</i> 4/26/70 James J. Trindle RCE 1414 Date		