
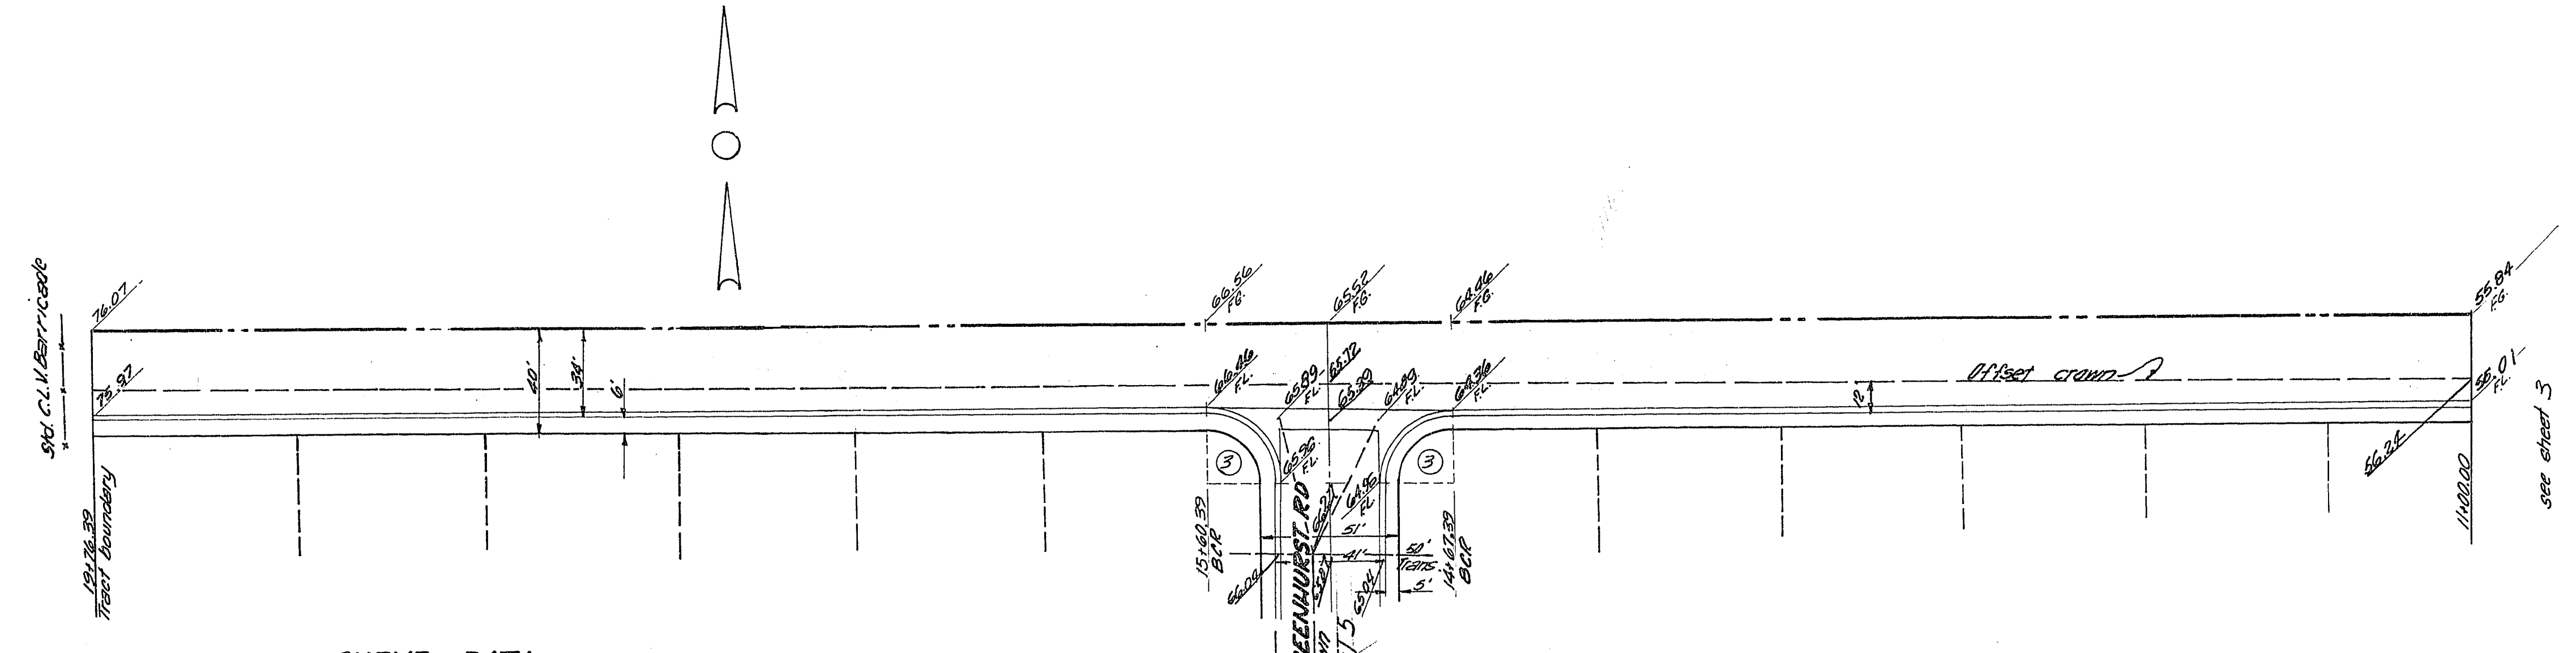


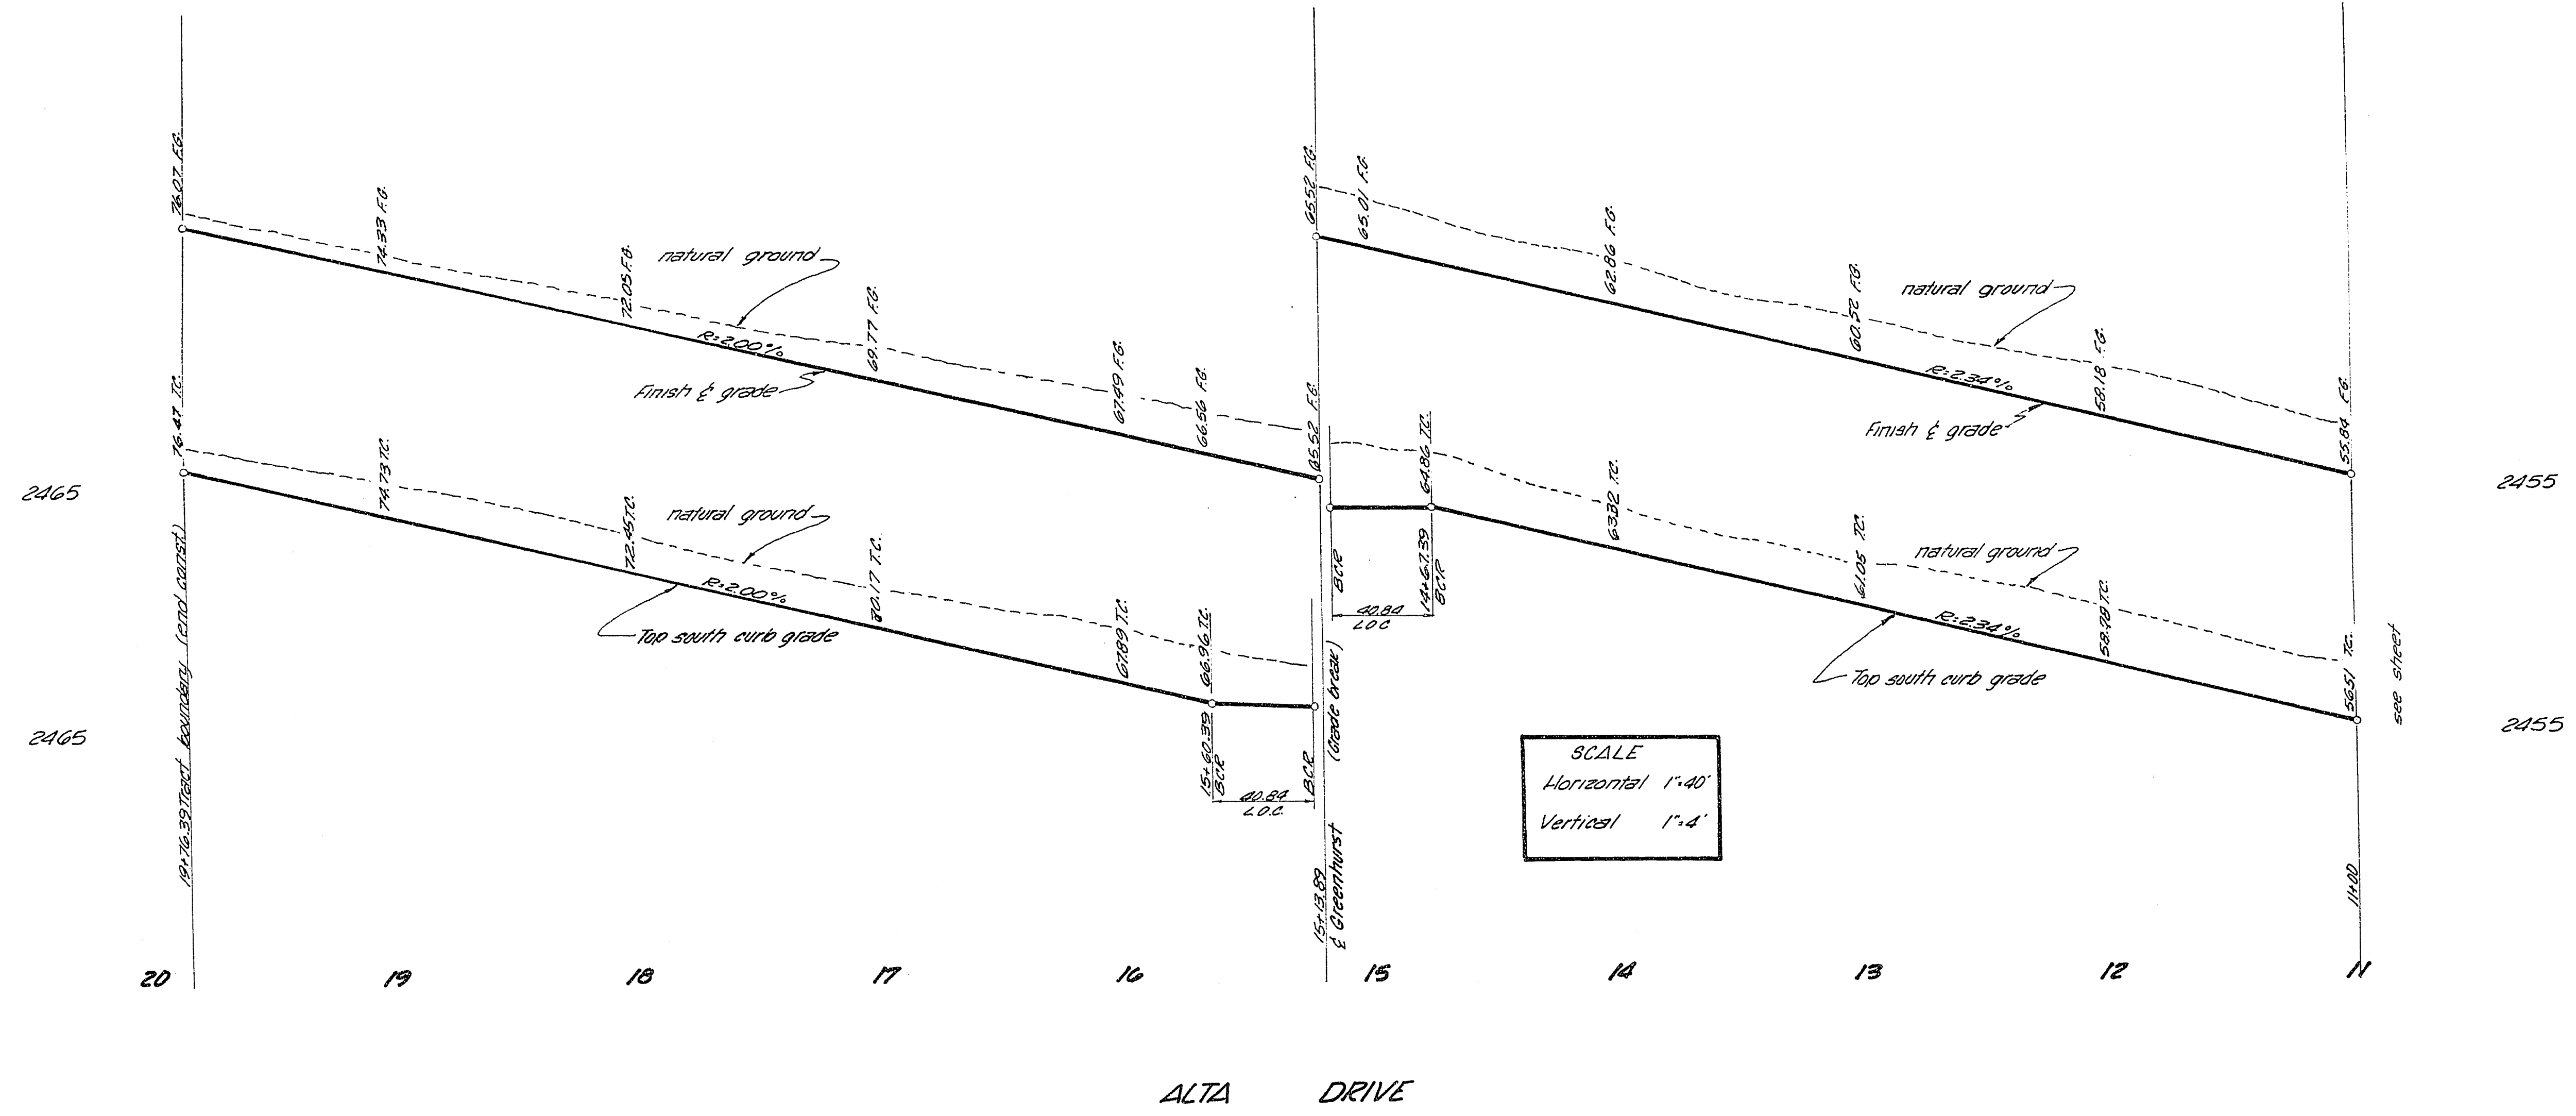

CURVE DATA

No.	B.C.R.	L	T
3	25.00	92° 00' 00"	25.00

SUBMITTED BY
Jeff Tindle
 New R.C.E. #14 Update

APPROVED BY
R. P. Sauer
 Las Vegas City Engineer
 7-21-70 date

J. D. Decker
 City of Las Vegas Field Engineer
 7-8-70 date

2209 Paradise Road Las Vegas, Nevada

STREET PLAN AND PROFILE
 CHARLESTON RAINBOW UNIT 9-A
 ALTA DR.

sheet
6
 of
 14

JBA 7/13/70