
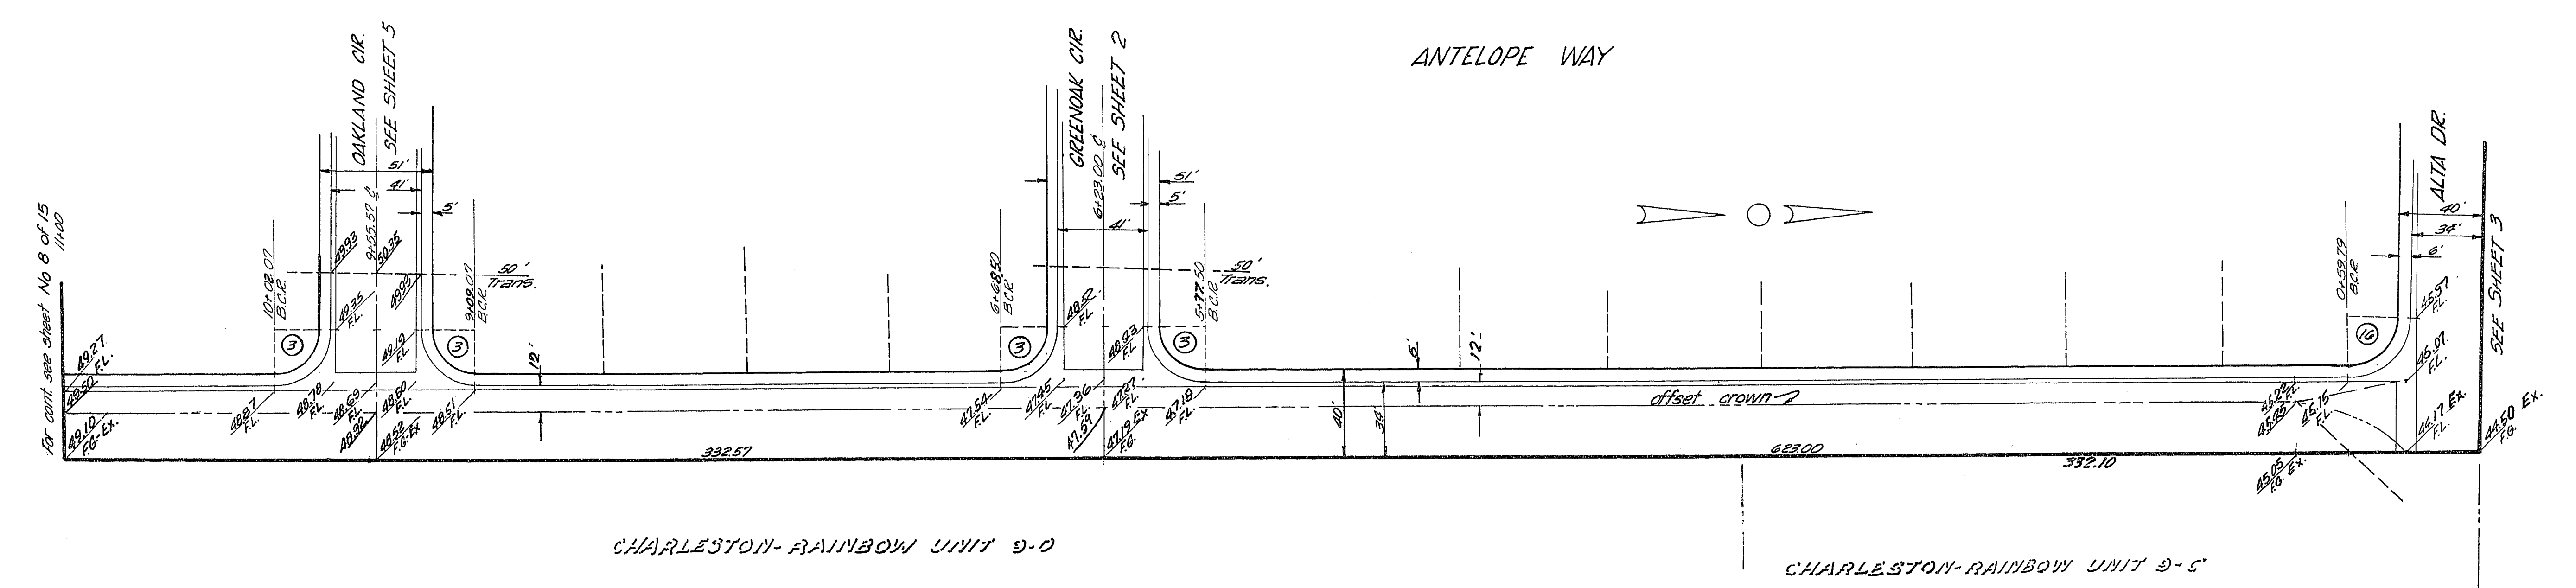


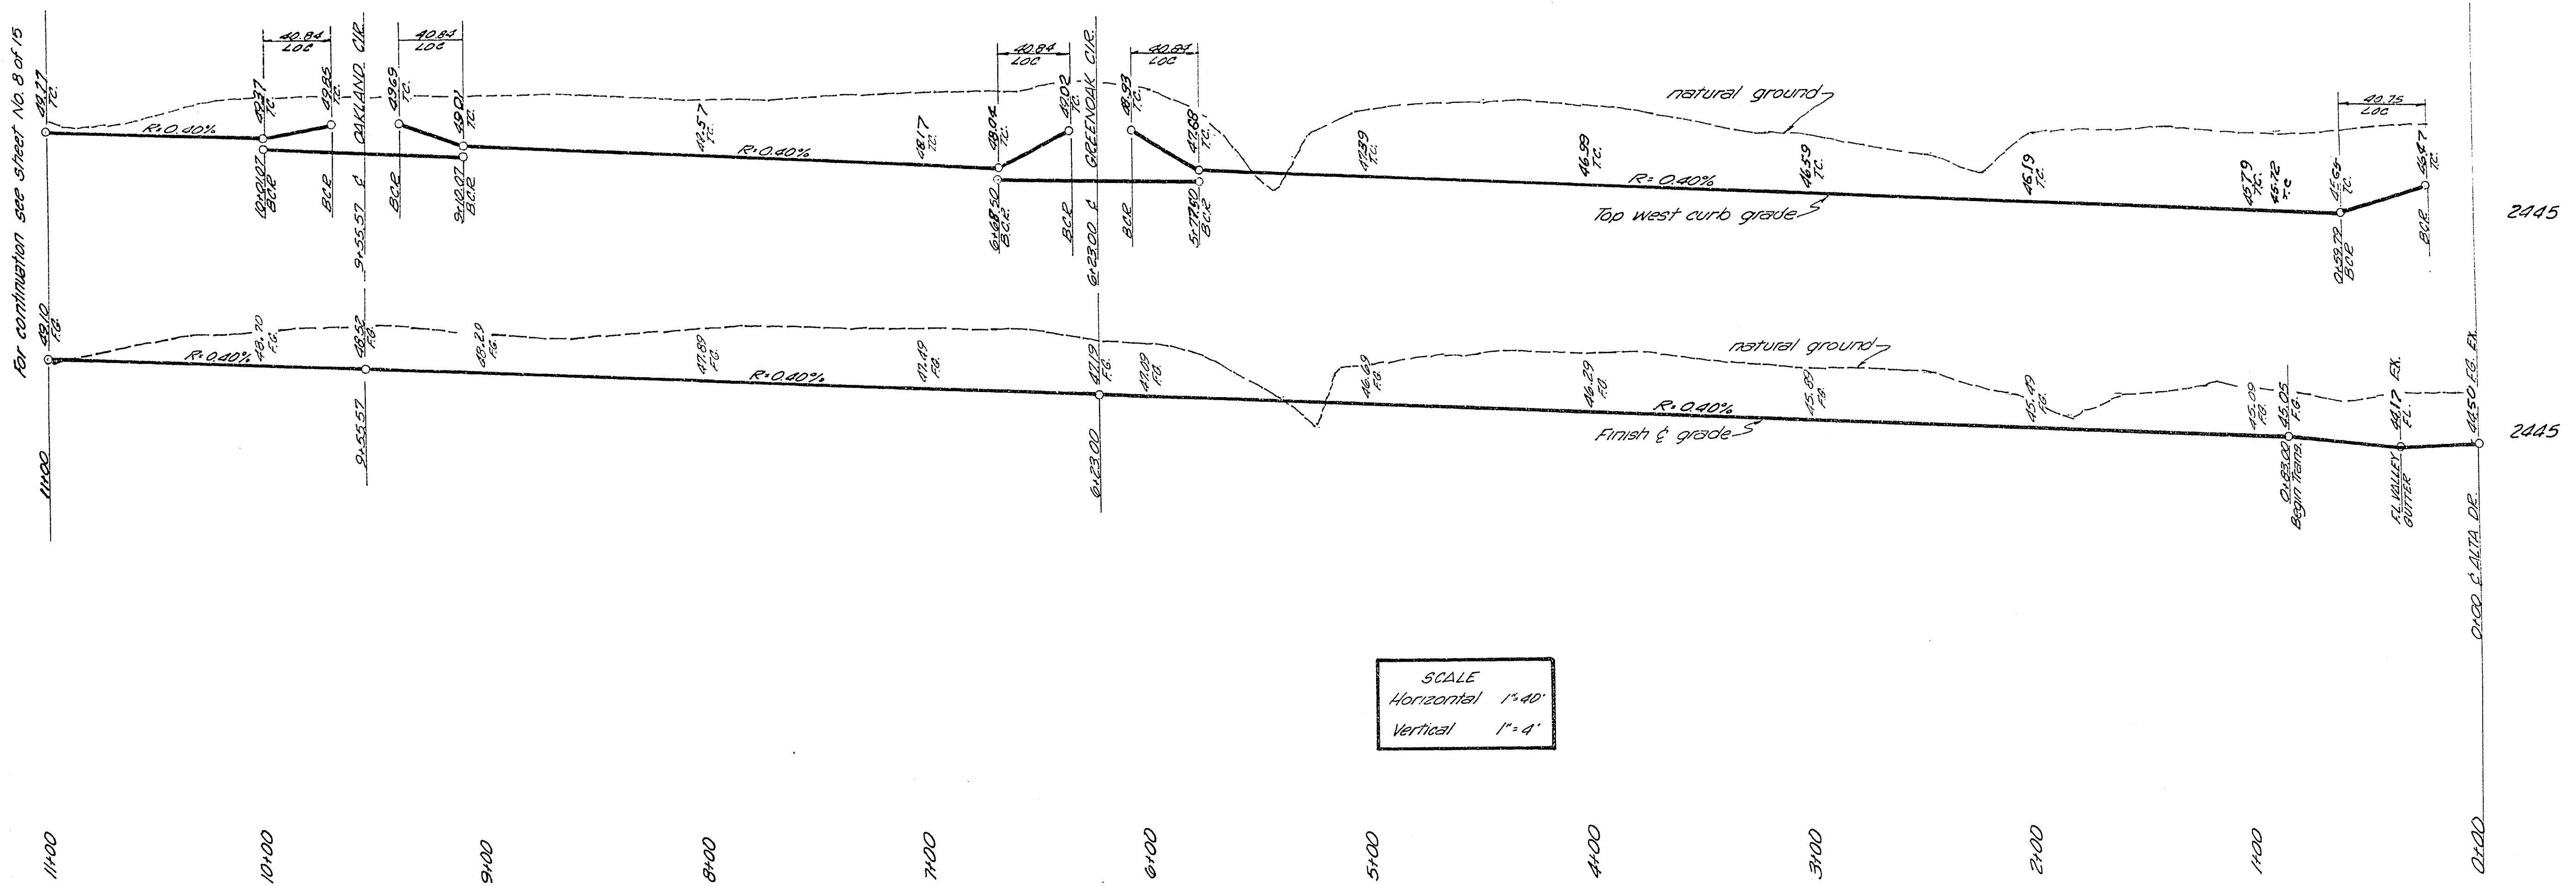

CURVE DATA

No	BCE	Δ	L	T
3	26.00	90° 00' 00"	40.84	26.00
16	26.00	89° 47' 51"	20.75	25.91

SUBMITTED BY:
James J. Trindle
 James J. Trindle R.E. #1424 4-22-70 date

APPROVED BY:
P. B. [Signature] 7-21-70
 Las Vegas City Engineer date

J. D. [Signature] 7-8-70
 City of Las Vegas Field Engineer date

2209 Paradise Road Las Vegas, Nevada

STREET PLAN & PROFILE
 CHARLESTON RAINBOW UNIT 9-A
 ANTELOPE WAY

Sheet
7
 of
 14

Vol. 7/13/70