
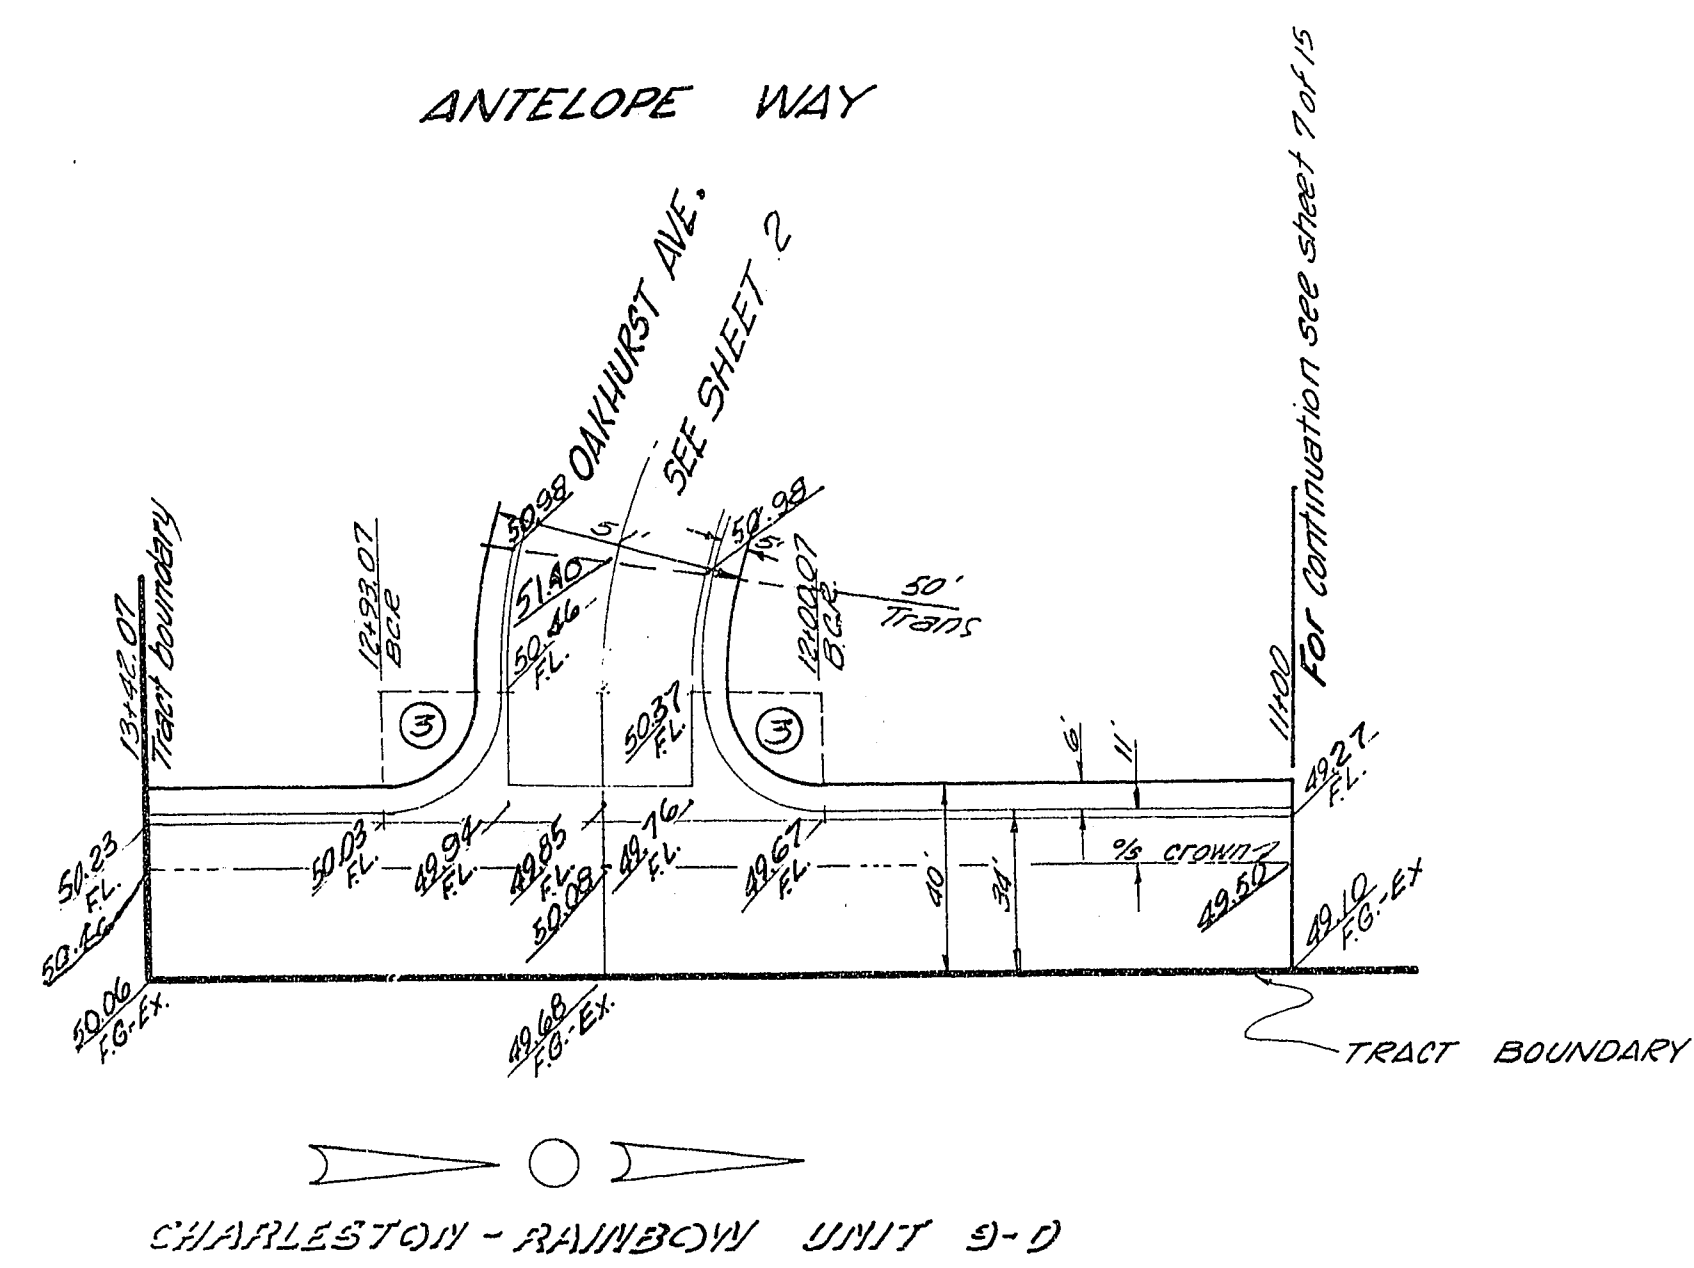


SCALE
Horizontal 1"=40'
Vertical 1"=4'

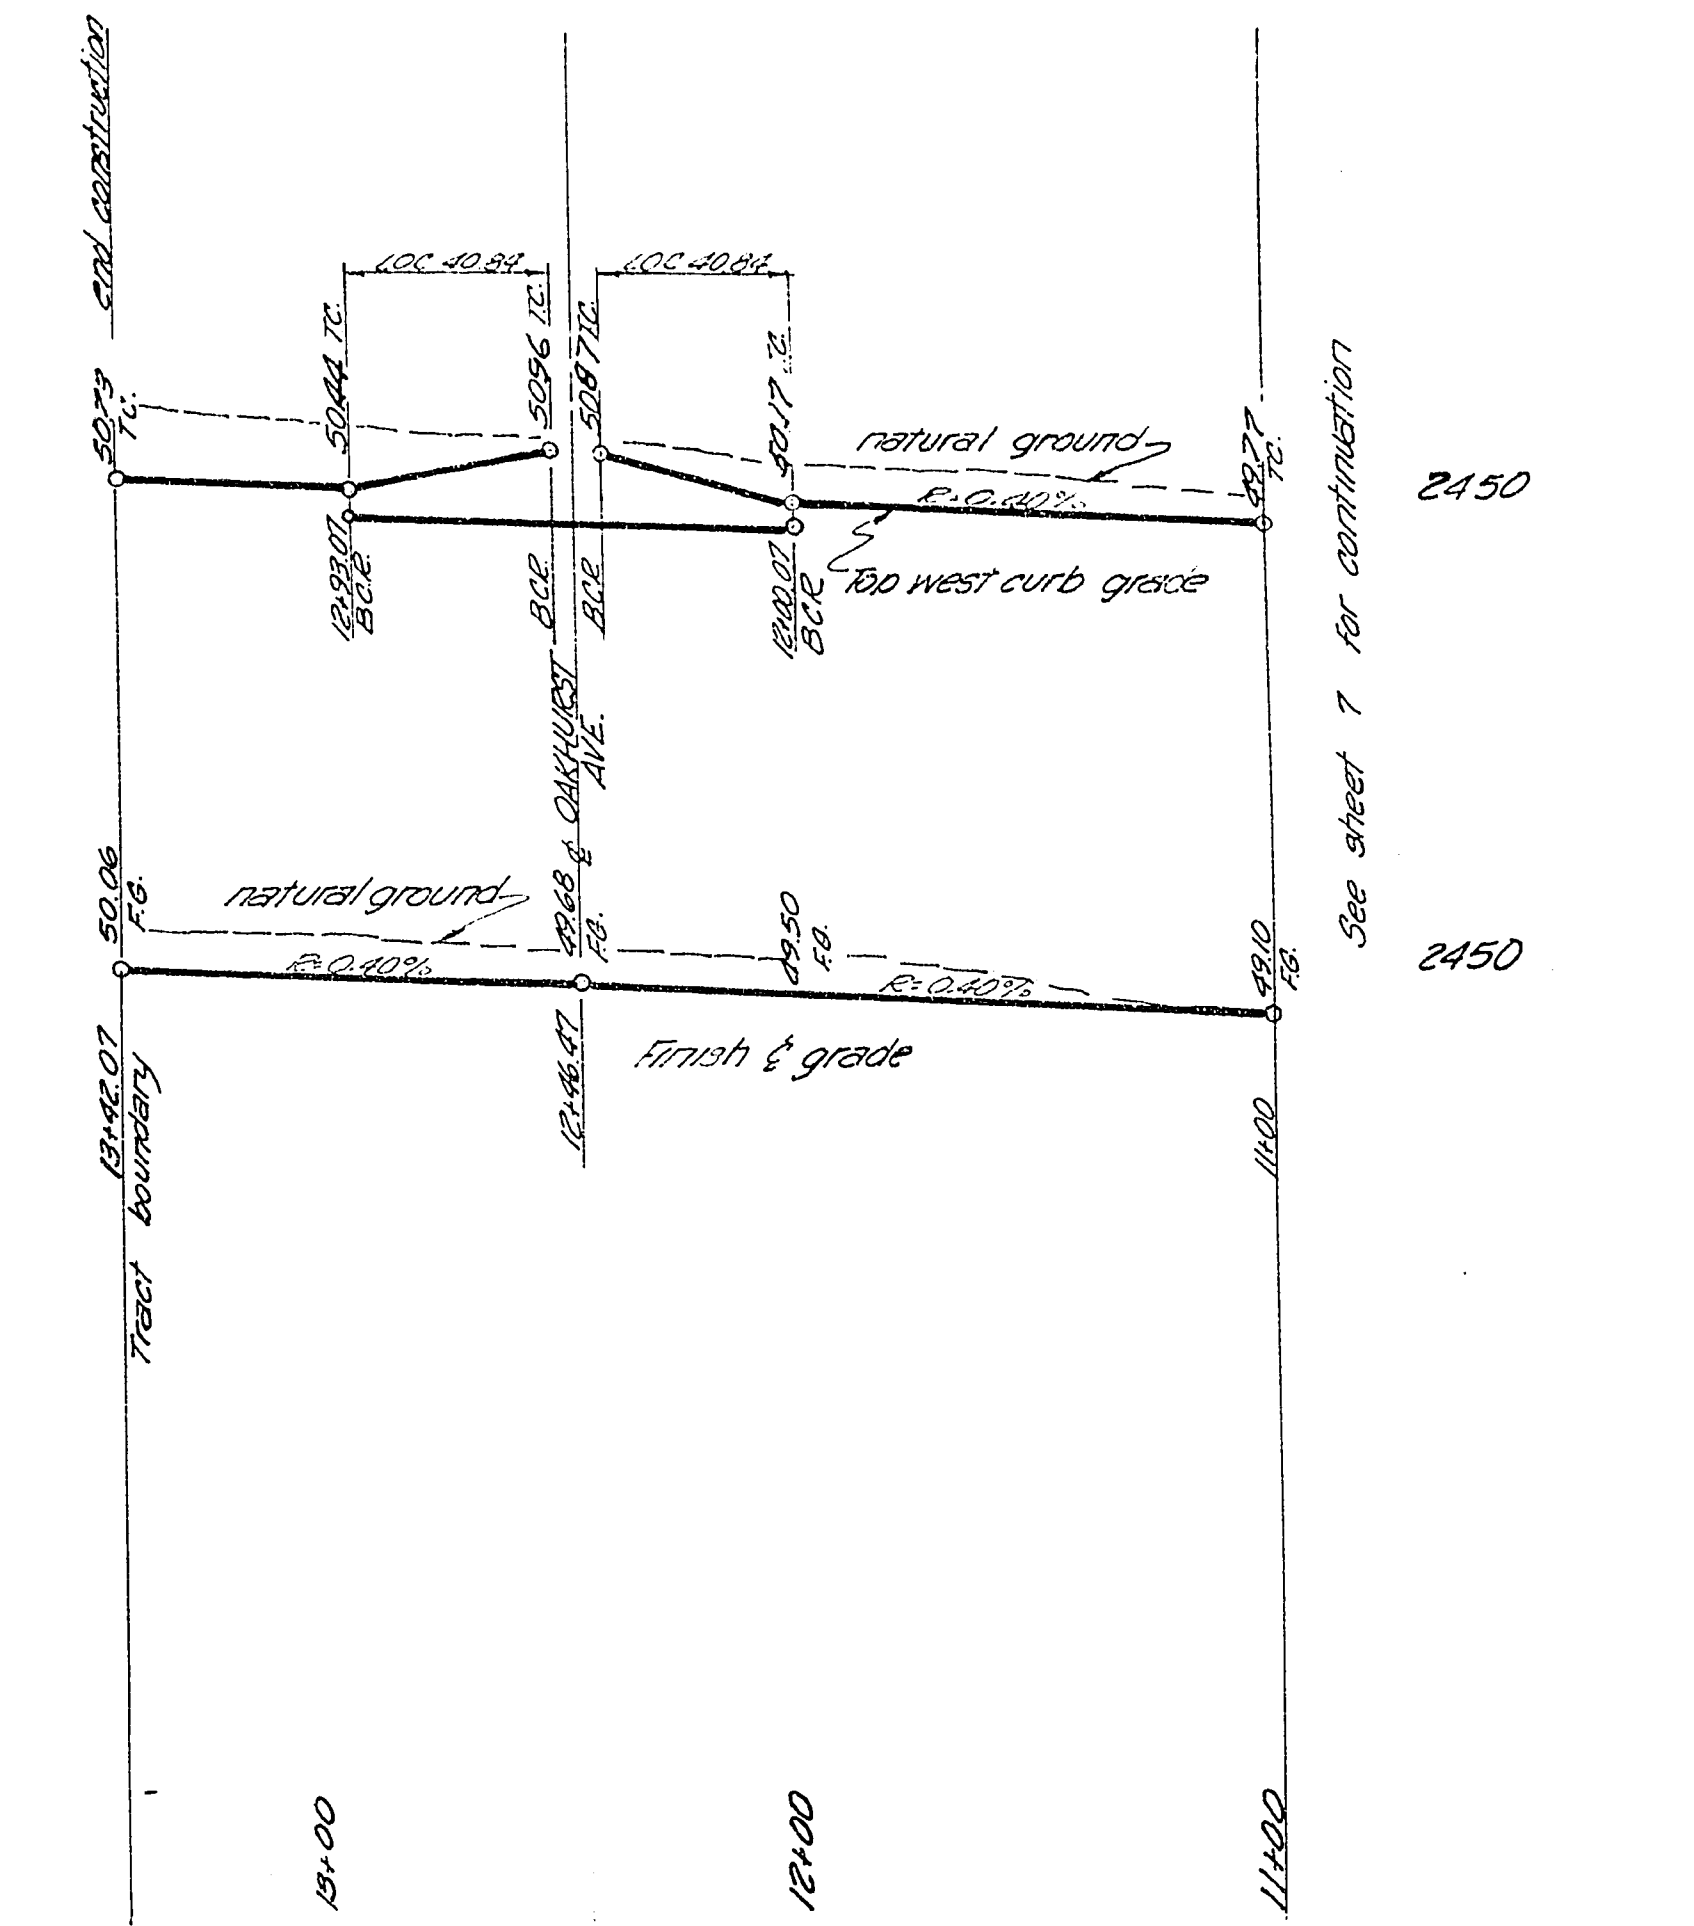

CURVE DATA

No.	BCR	Δ	L	T
16	26.00	92°00'00"	40.84	26.00

SUBMITTED BY:
Janet T. Smith
R.E. #1414
4-22-70
date

APPROVED BY:
R.P. Lauer
Las Vegas City Engineer
7-21-70
date
J.D. Owen
City of Las Vegas Field Engineer
7-8-70
date

VOORHEIS-TRINDLE CO. OF NEVADA
2209 Paradise Road Las Vegas, Nevada

STREET PLAN & PROFILE
CHARLESTON RAINBOW UNIT 9-A
ANTELOPE WAY

sheet
8
of
14

18/11/70