

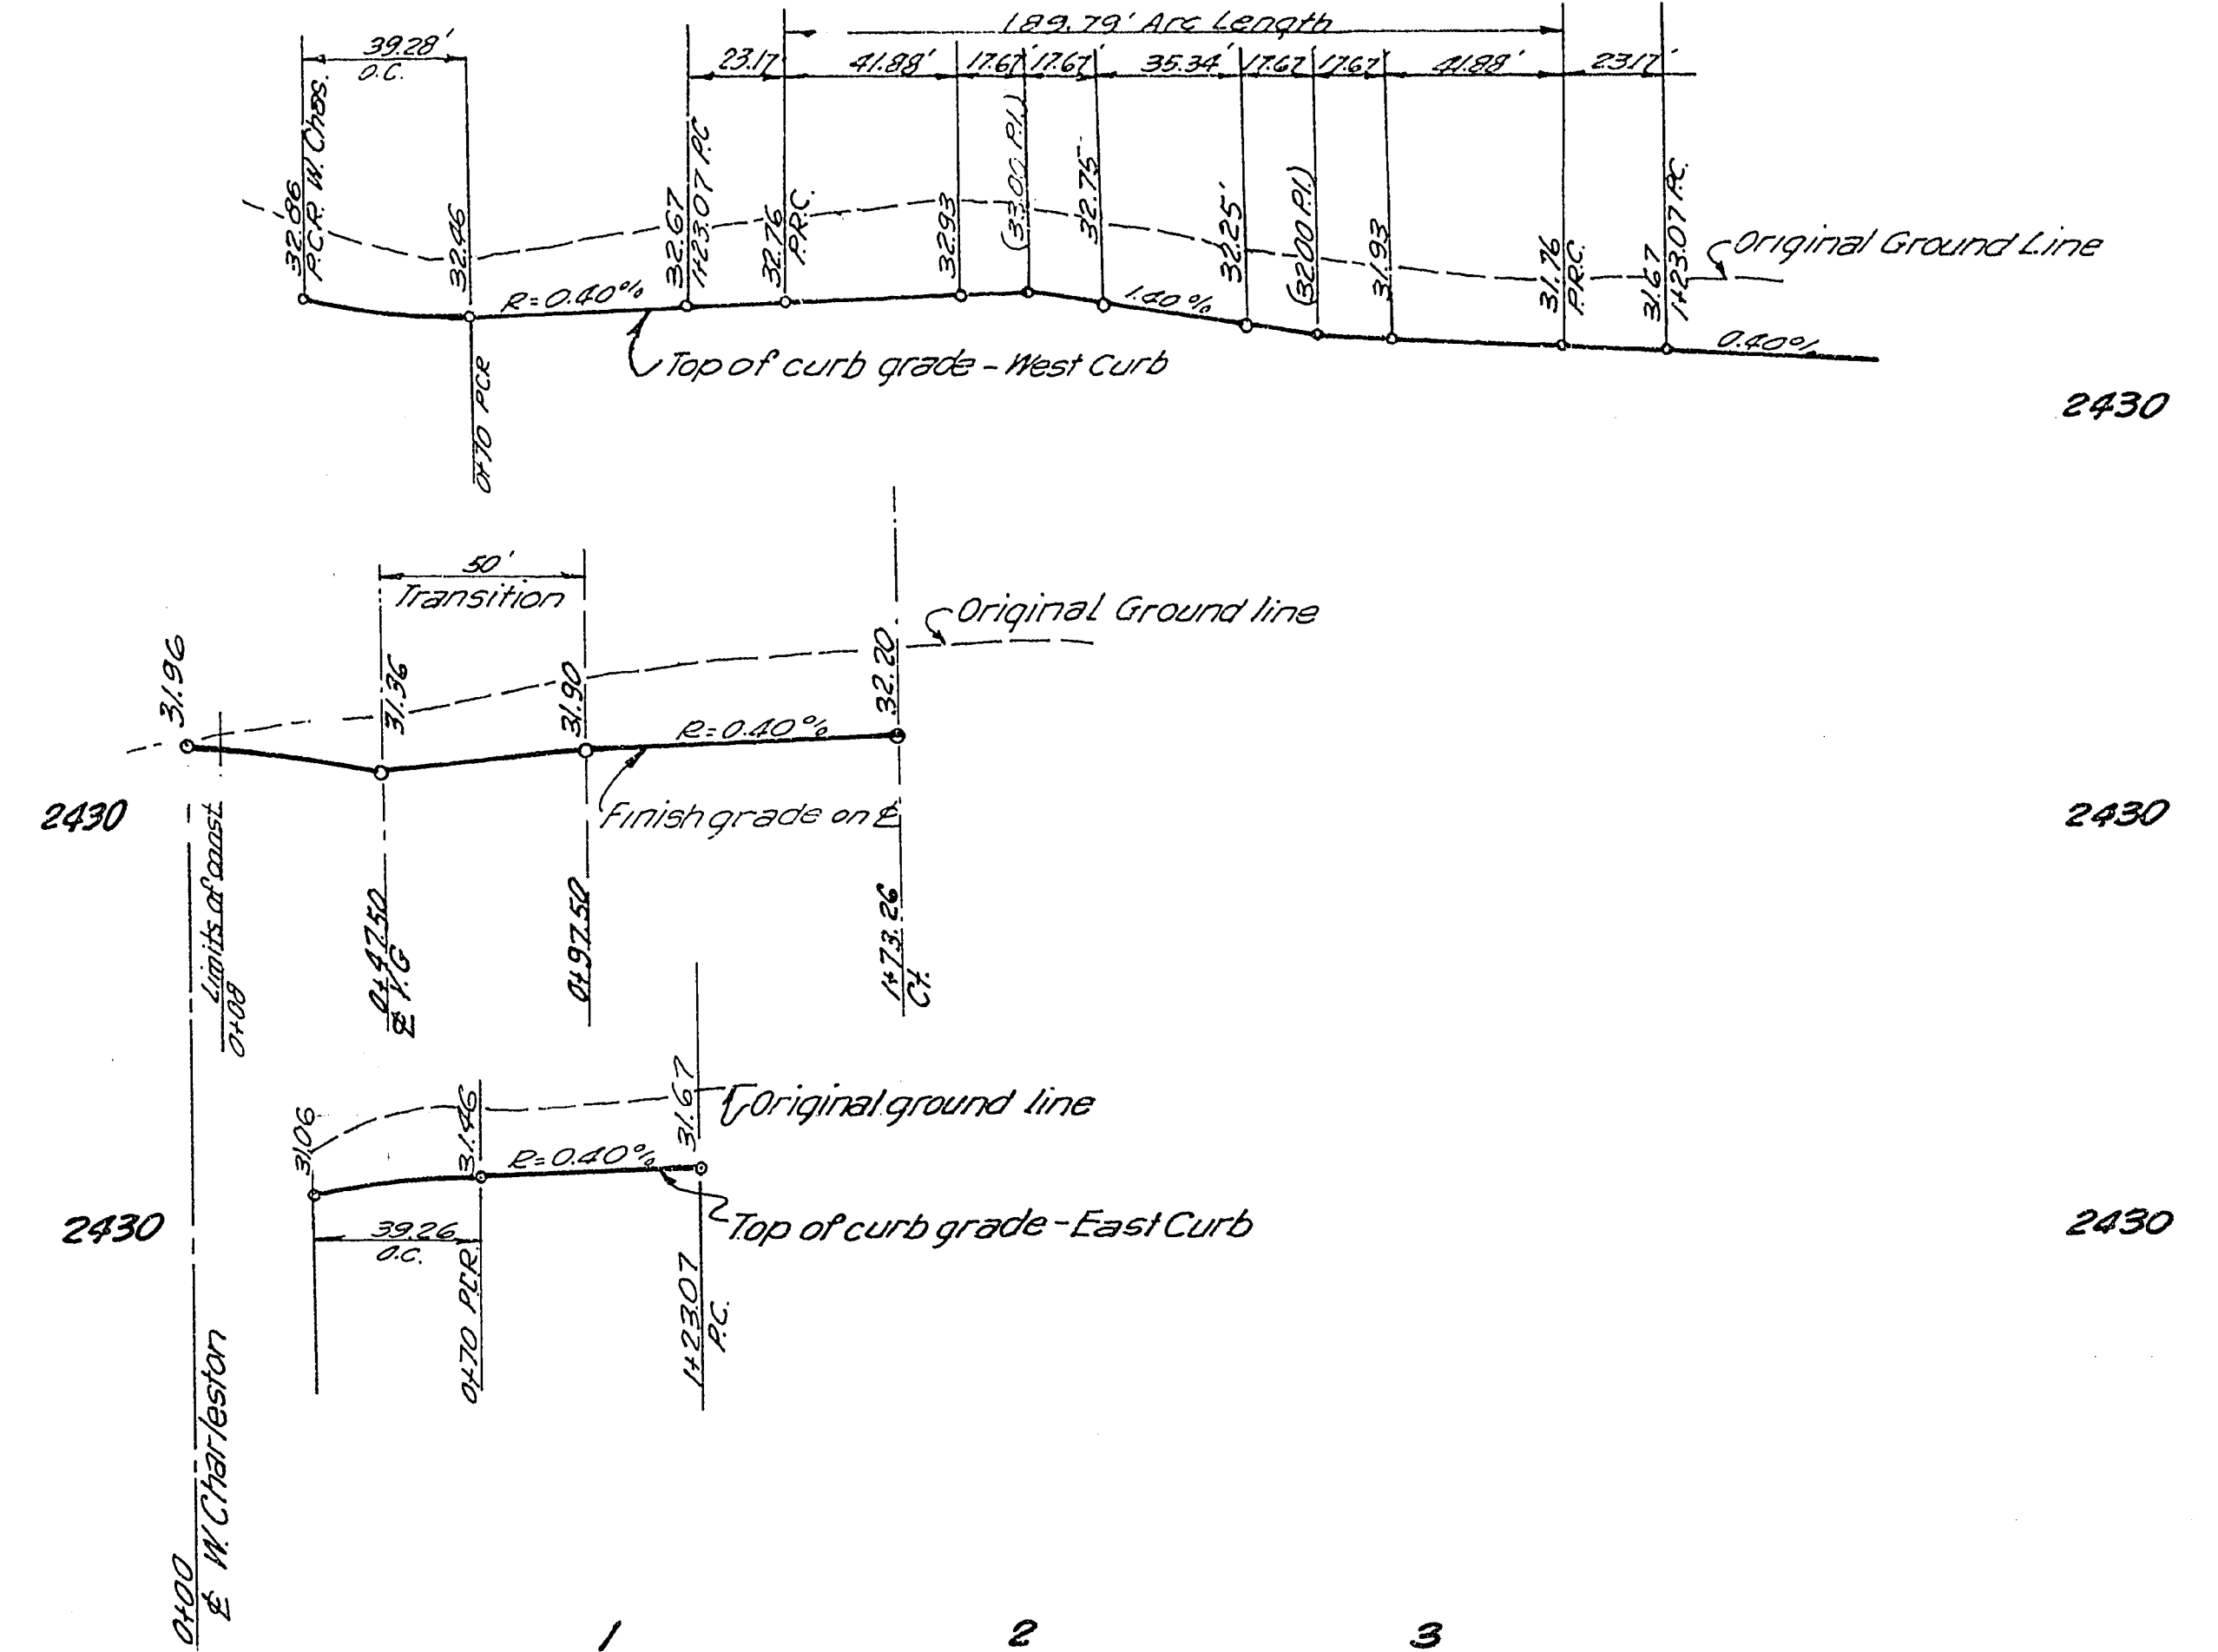
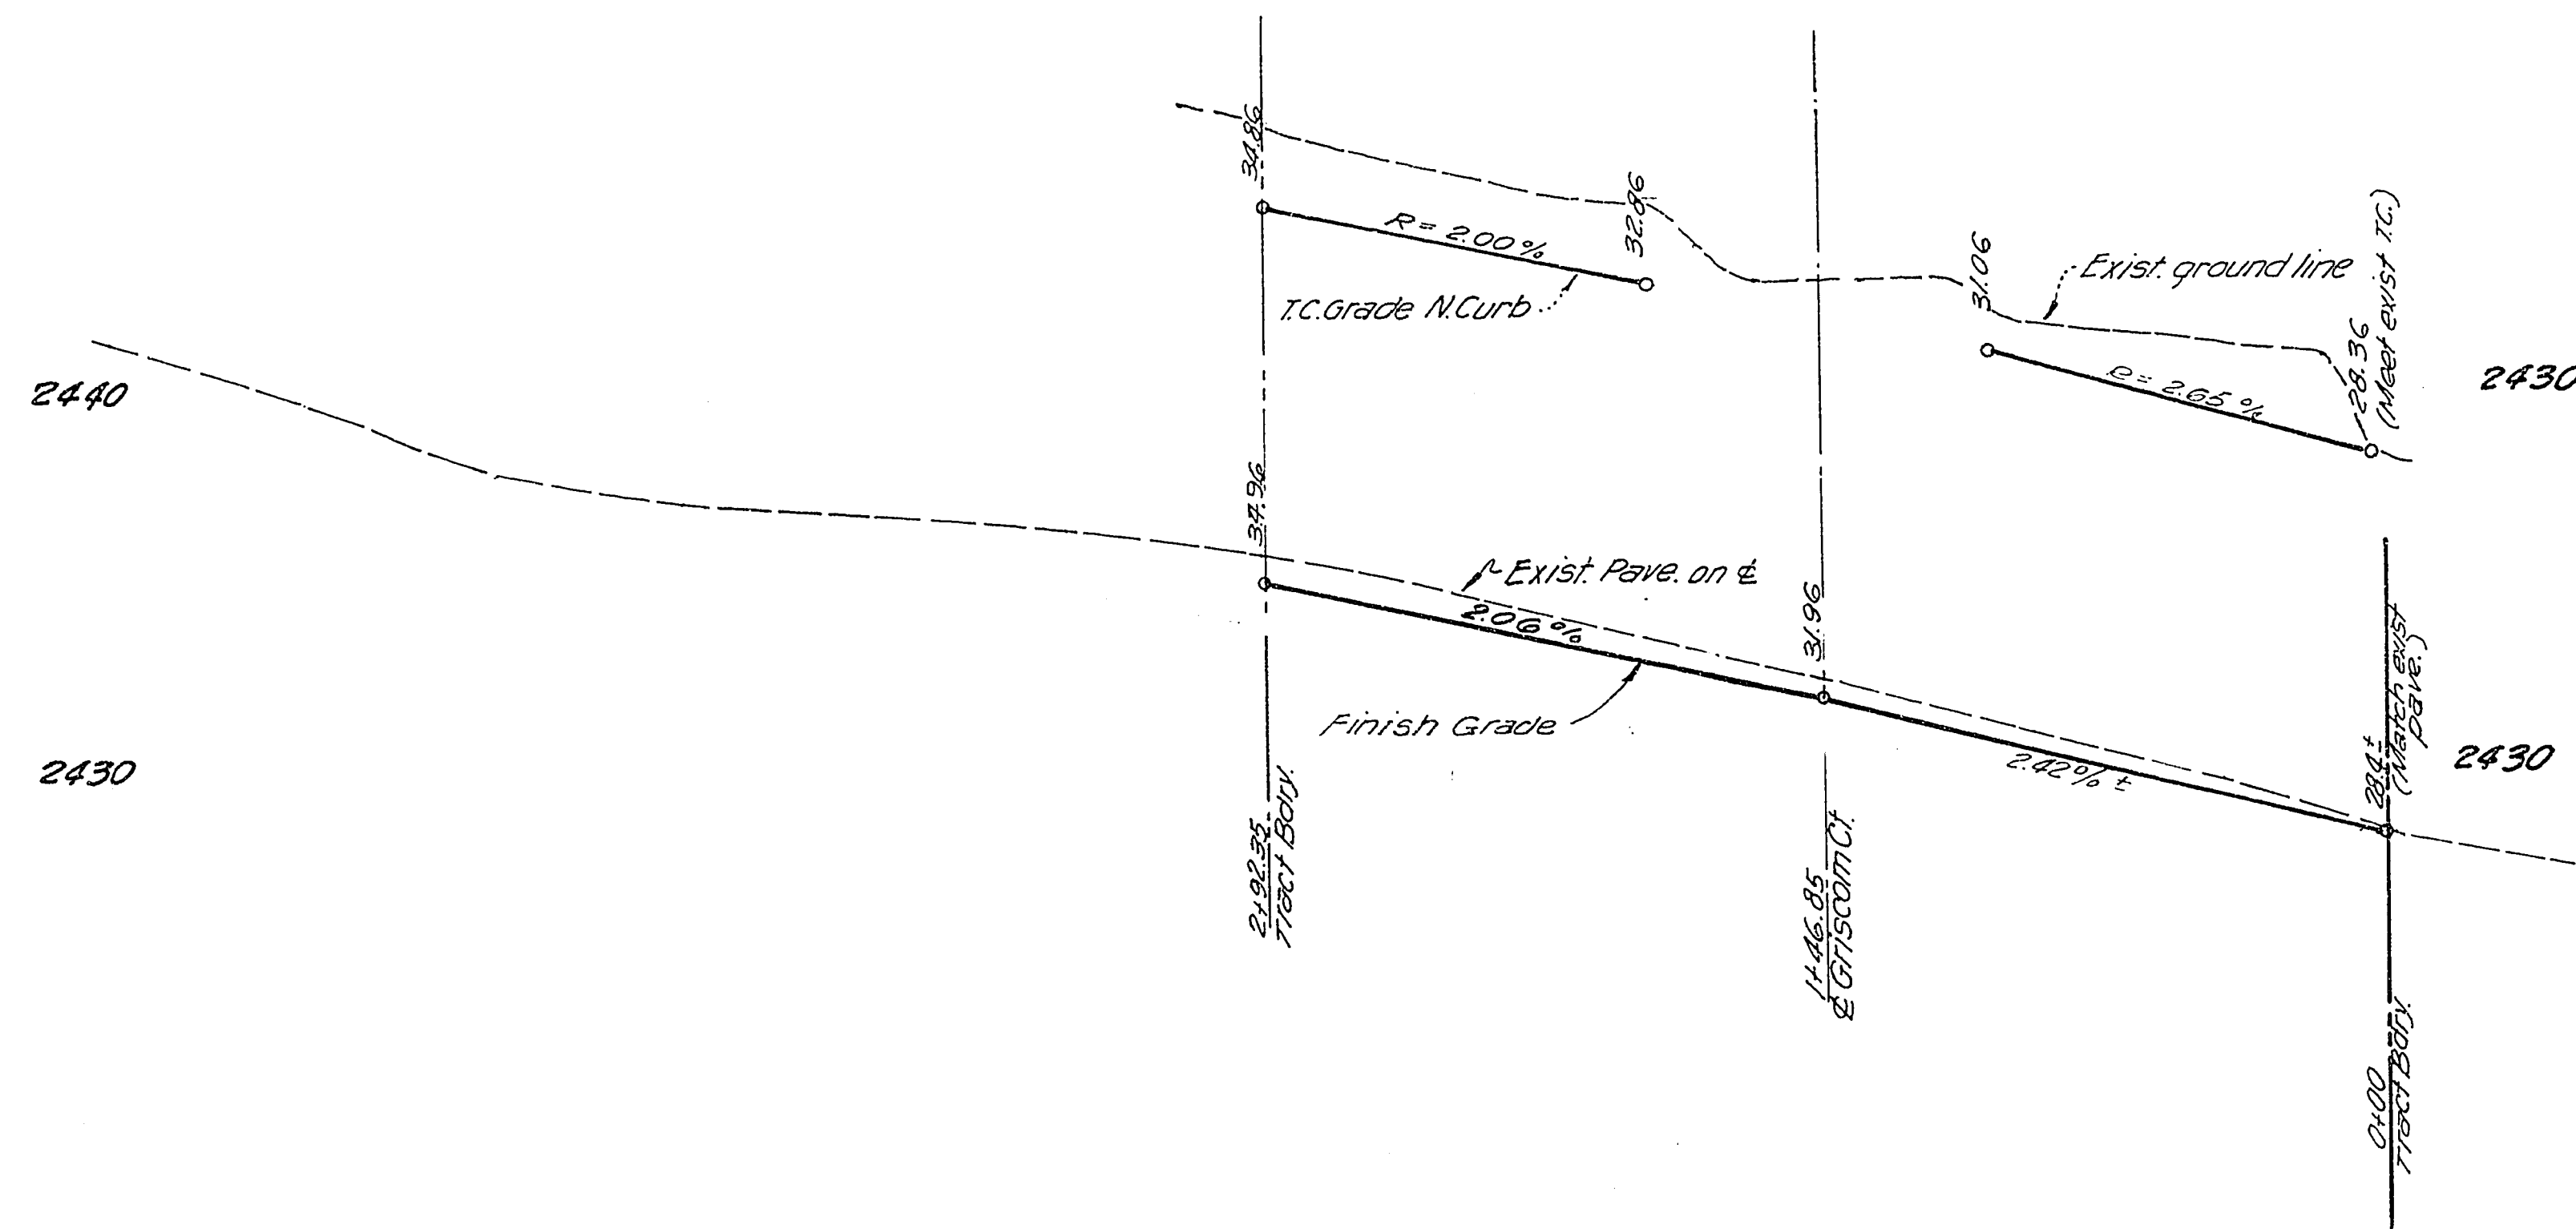


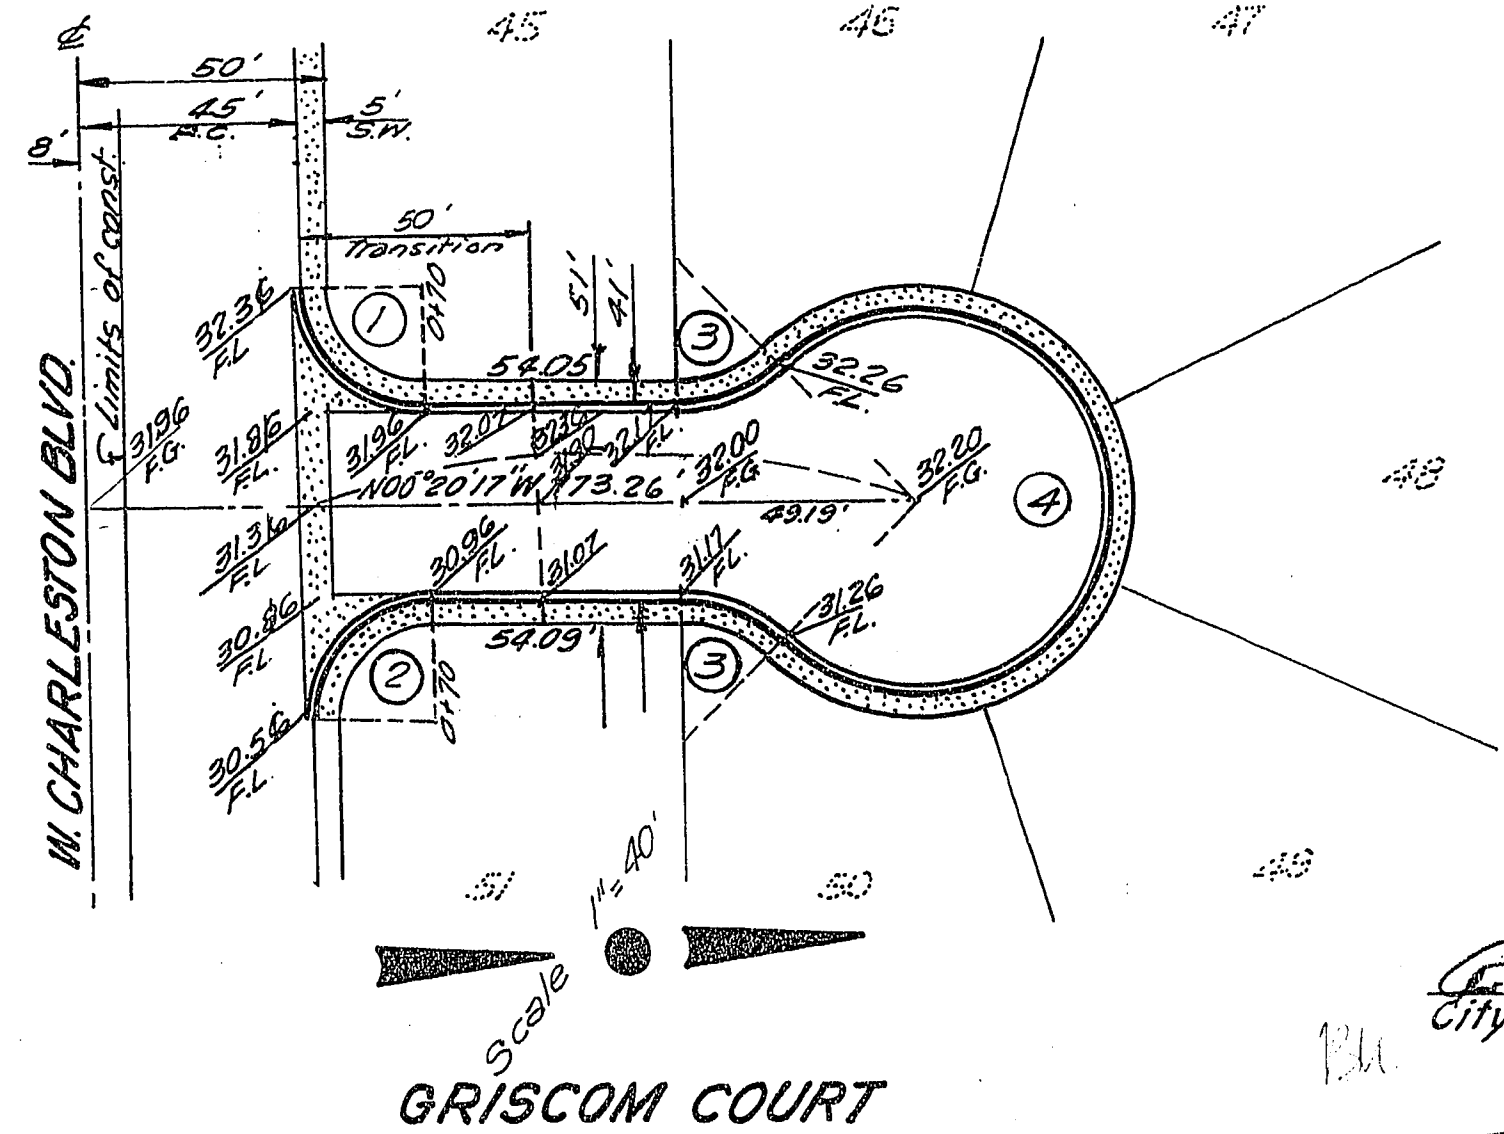


Scales:
Horiz. 1" = 40'
Vert. 1" = 4'

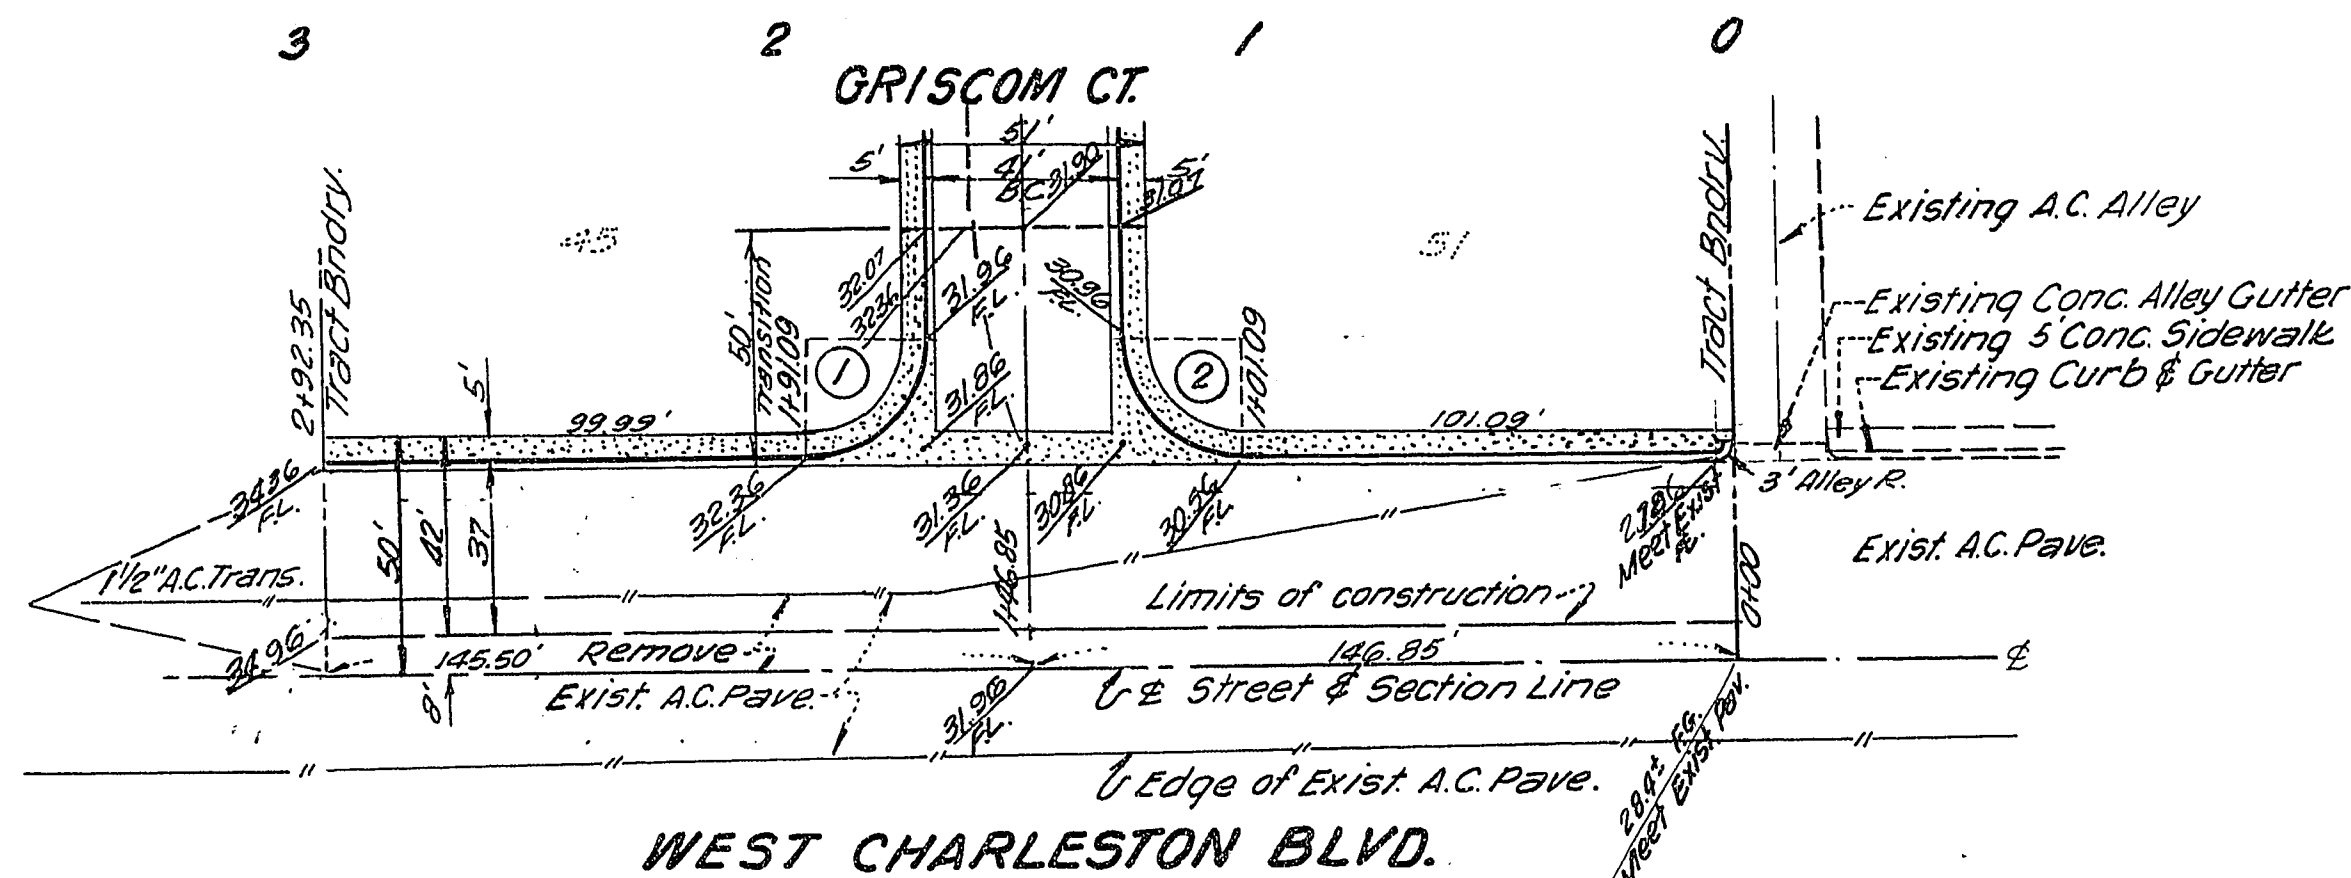

APPROVALS

[Signature] 10-9-68
City Engineer - City of Las Vegas Date

[Signature] 9-27-68
Field Engineer Date

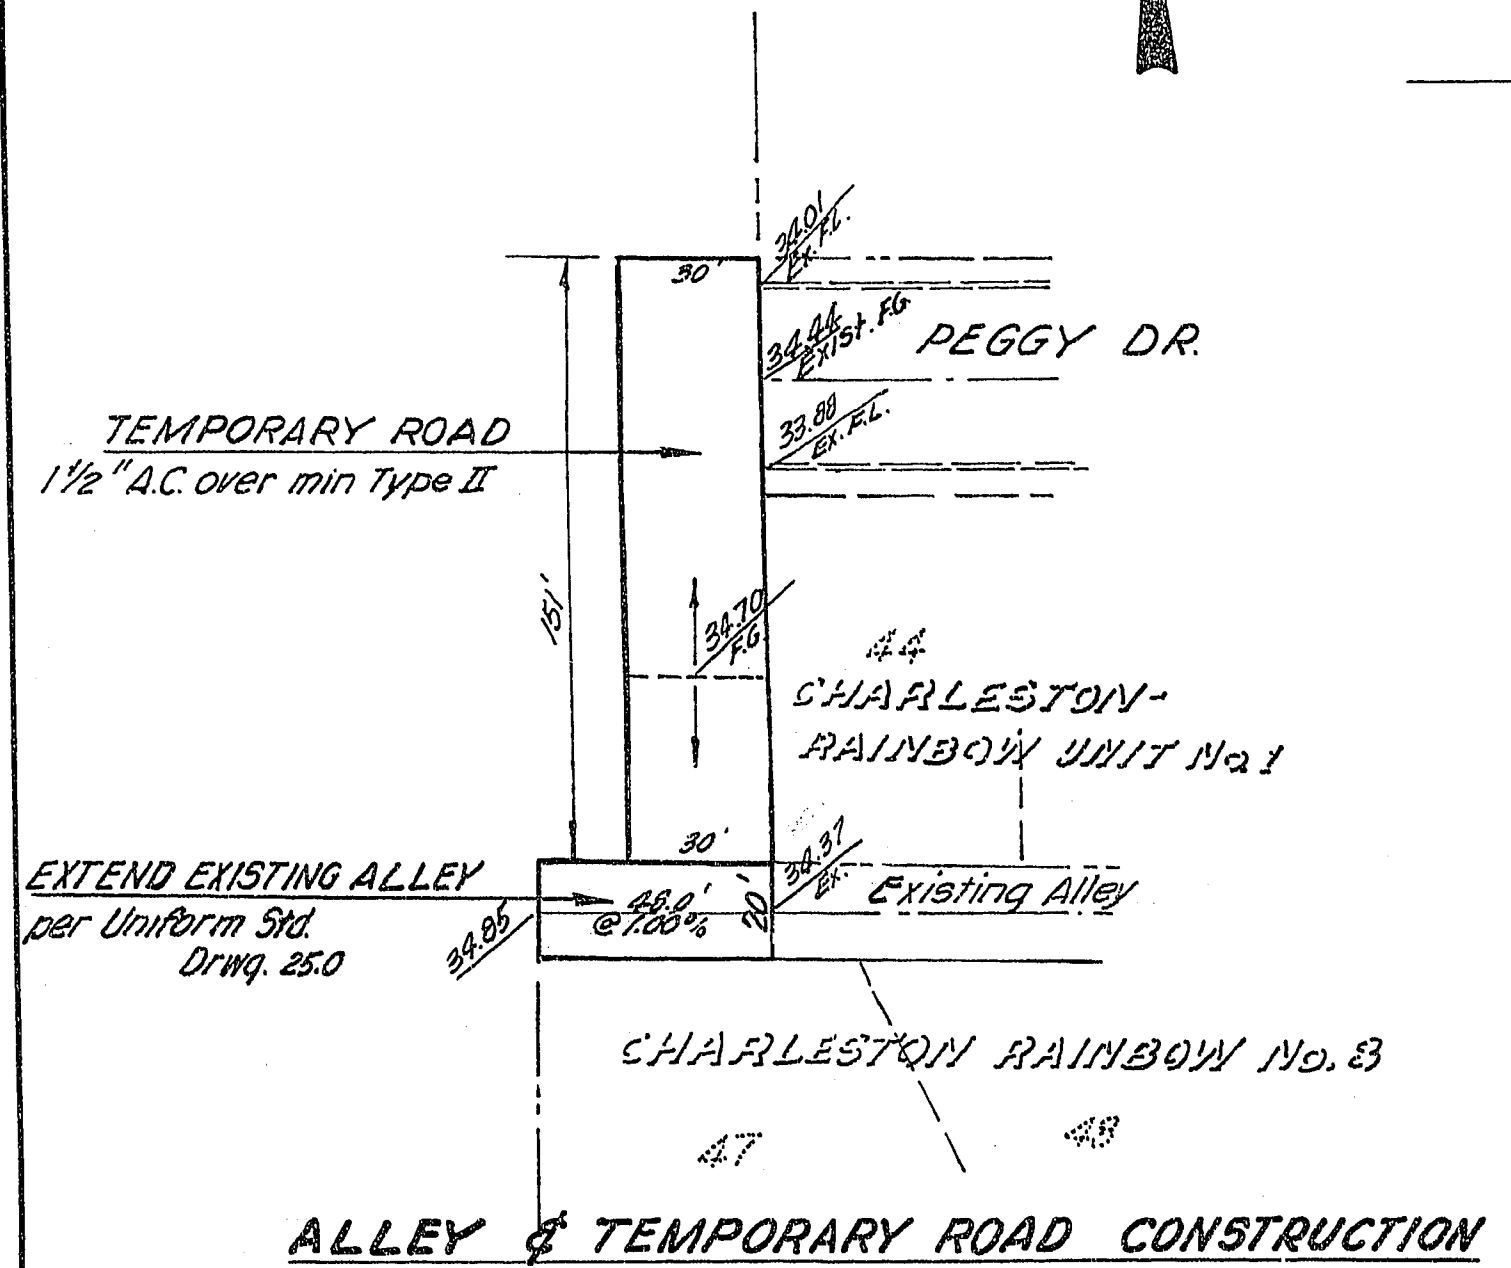

CURVE DATA - BACK OF CURB				
Curve No.	Δ	Rad.	Tan.	Length
1	90°01'35"	25.00'		39.29'
2	88°58'25"	25.00'		39.26'
3	44°14'57"	30.00'		23.17'
4	266°29'54"	40.50'		189.79'

VOORHEIS-TRINDLE CO. OF NEVADA 2209 Paradise Rd., Las Vegas, Nevada	
CHARLESTON RAINBOW UNIT No. 8 STREET PLANS WEST CHARLESTON BLVD. & GRISCORN CT.	
Submitted By: <i>[Signature]</i> 3/2/68 Victor G. Trautbauer, R.C.E.V.S.I.I. DATE	Sheet 2 of 6